



03214340770

ARCHITECTURE
STUDIO

PROJECT:		DATE:	DRAWN BY:	NOTE:	
RESIDENCE AT D.H.A, ISLAMABAD.		AUG-2023	SABTAIN		
		SCALE:	CHECKED BY:		
		N.T.S	ARCH. BILAL KAZMI		
DRG. TITLE:		DRG. NO.:		COVERED AREA:	
3D				3727 Sft	
				72-H Model Town, Lahore.	
				architecture.studio@yahoo.com	
				0321 4340770	



03214340770


PROJECT:		DATE:	DRAWN BY:	NOTE:	ARCHITECTURE STUDIO
RESIDENCE AT D.H.A, ISLAMABAD.		AUG-2023	SABTAIN		
DRG. TITLE:		SCALE:	CHECKED BY:		
		N.T.S	ARCH. BILAL KAZMI		
		DRG. NO.:			
3D			COVERED AREA:	72-H Model Town, Lahore.	0321 4340770
			3727 Sft	architecture.studio@yahoo.com	



PROJECT: RESIDENCE AT D.H.A, ISLAMABAD.		DATE: AUG-2023	DRAWN BY: SABTAIN	NOTE:	
DRG. TITLE: 3D		SCALE: N.T.S	CHECKED BY: ARCH. BILAL KAZMI	COVERED AREA: 3727 Sft	ARCHITEXTURE STUDIO 72-H Model Town, Lahore. 0321 4340770 architexture.studio@yahoo.com
		DRG. NO.:			



PROJECT:		DATE:	DRAWN BY:		NOTE:	ARCHITEXTURE STUDIO	
RESIDENCE AT D.H.A, ISLAMABAD.		AUG-2023	SABTAIN				
DRG. TITLE:		SCALE:	CHECKED BY:				
3D		N.T.S	ARCH. BILAL KAZMI		COVERED AREA:	72-H Model Town, Lahore.	
		DRG. NO.:			3727 Sft	0321 4340770	
						architexture.studio@yahoo.com	

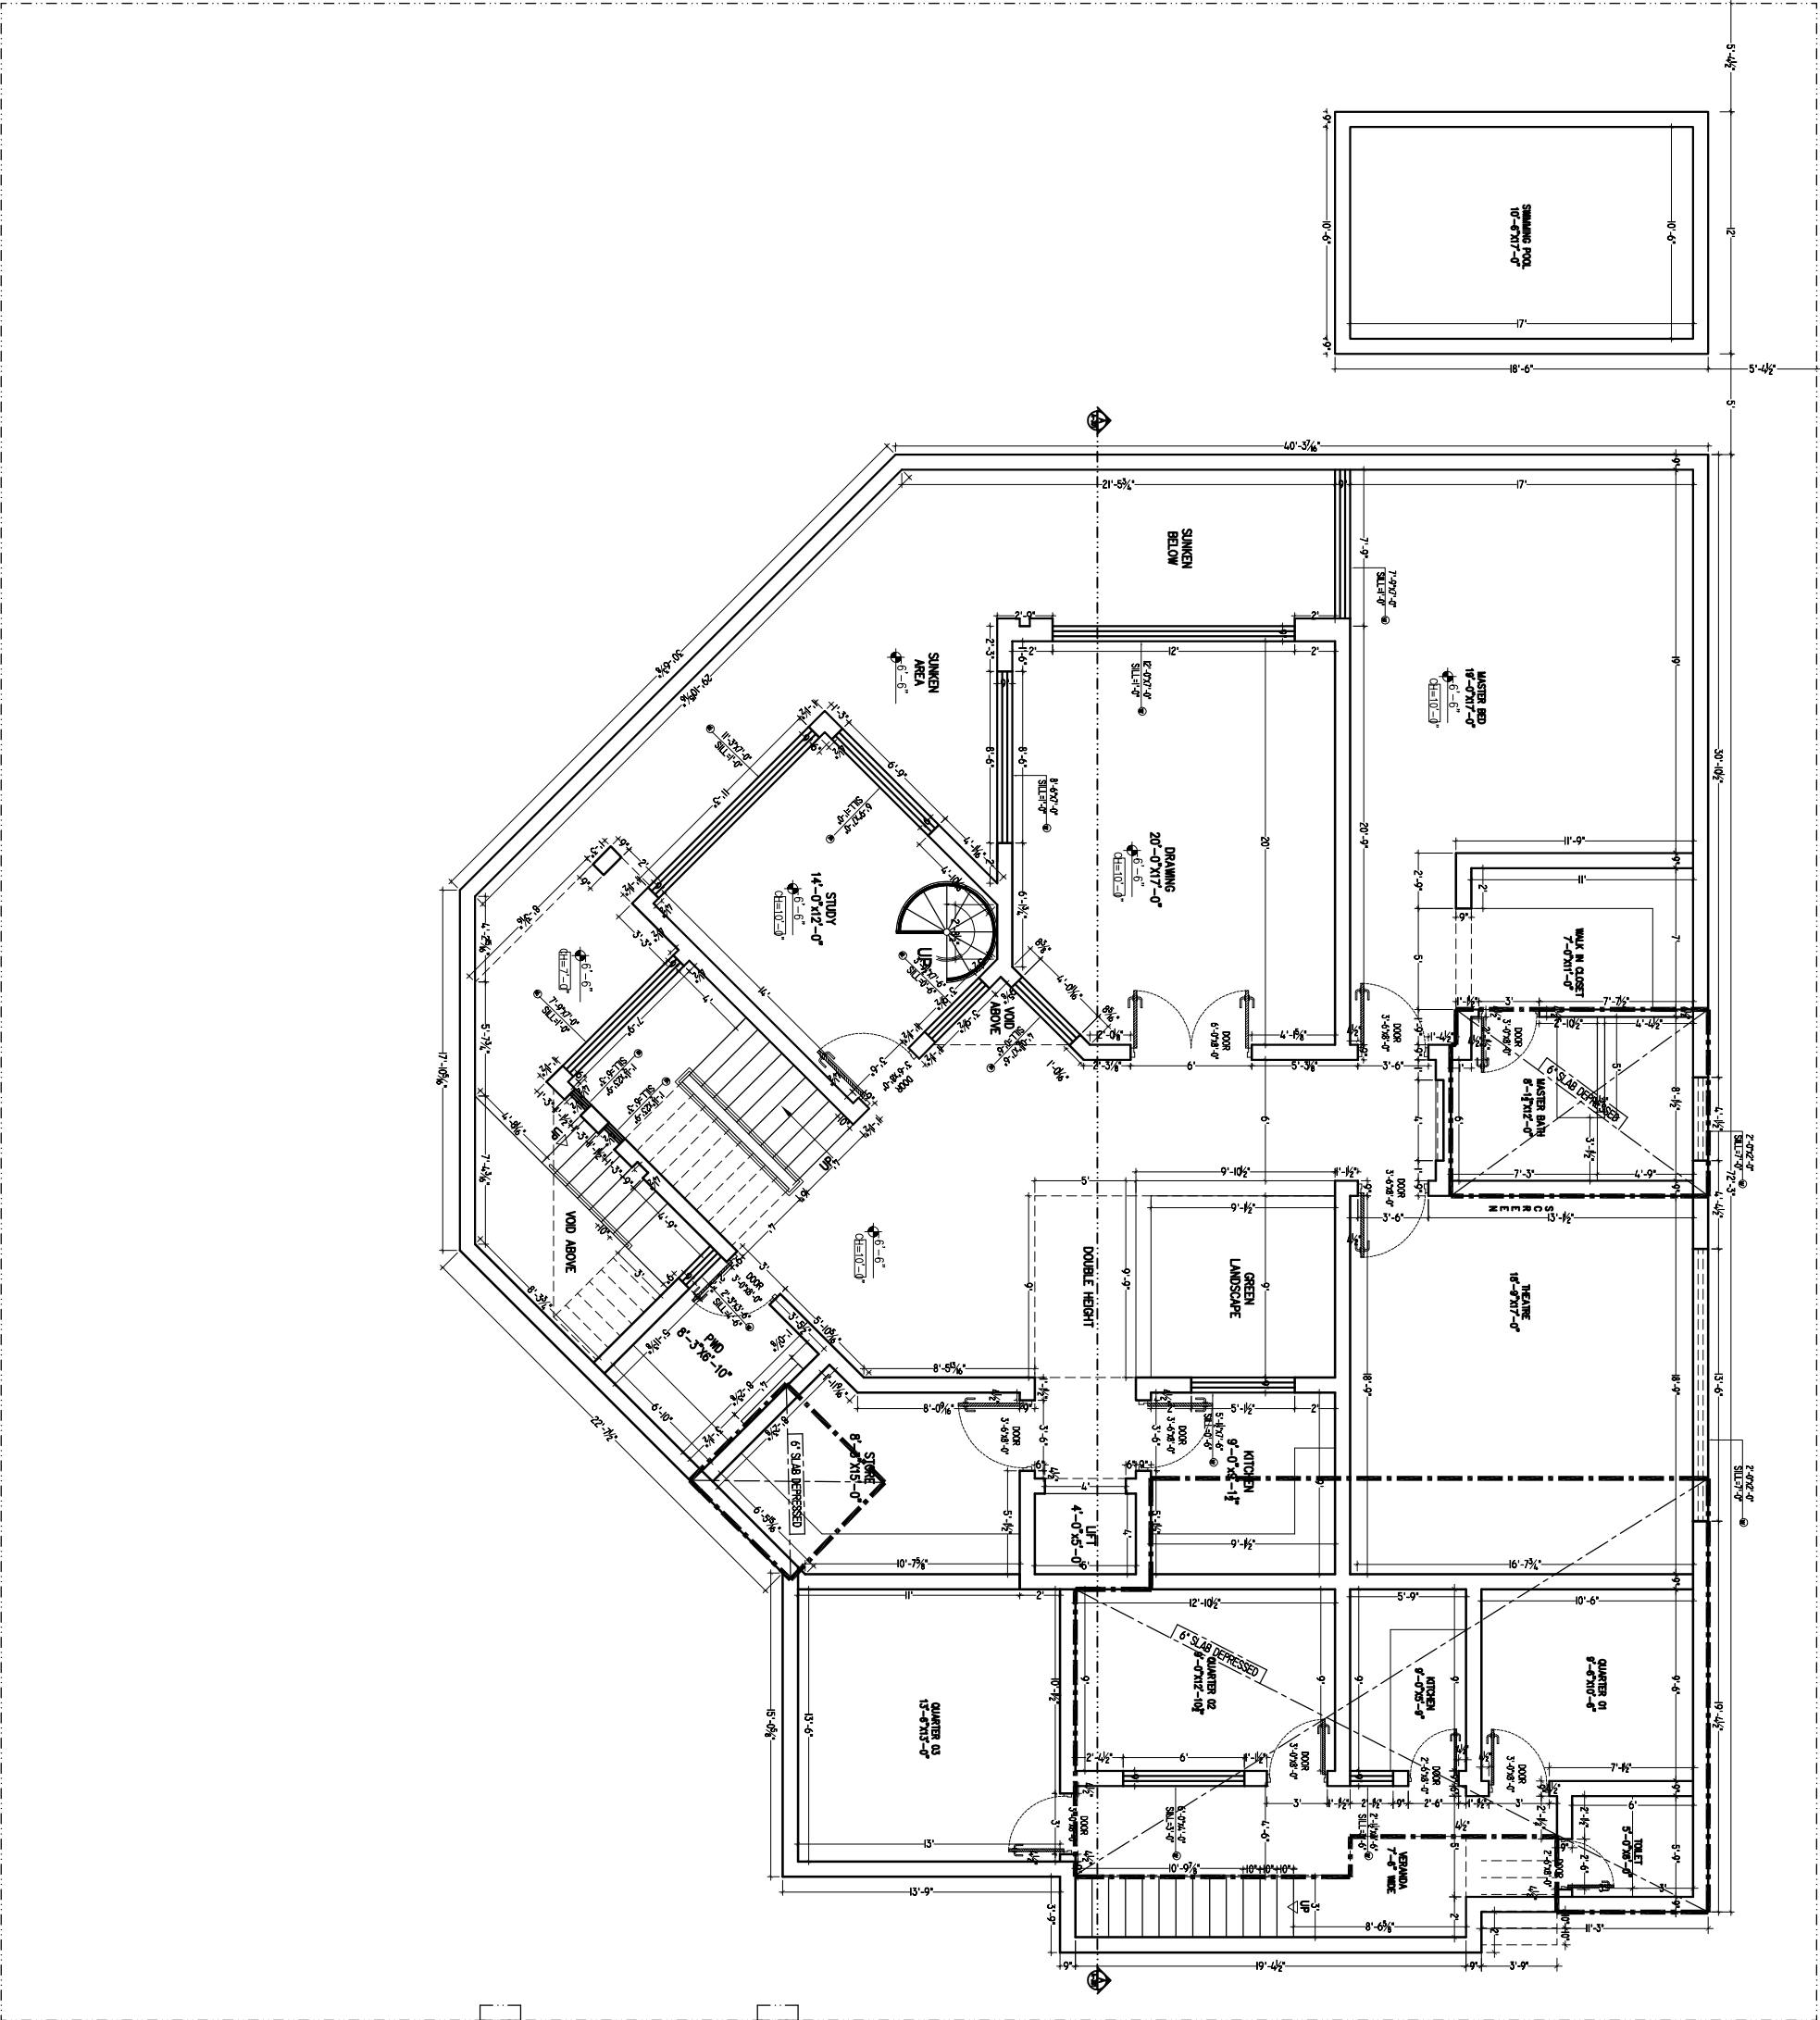

BASEMENT FLOOR
RETAILING WALL COVERED AREA = 3858 SFT


PROJECT: RESIDENCE AT D.H.A, ISLAMABAD.


DRG. TITLE: WORKING PLAN (BASEMENT FLOOR)

DATE:	AUG-2023	DRAWN BY:	SABTAIN	NOTE:
SCALE:	N.T.S	CHECKED BY:	ARCH. BILAL KAZMI	
DRG. NO:	W. 100			COVERED AREA: 3858 Sft

GROUND FLOOR

COVERED AREA = 3727 SFT

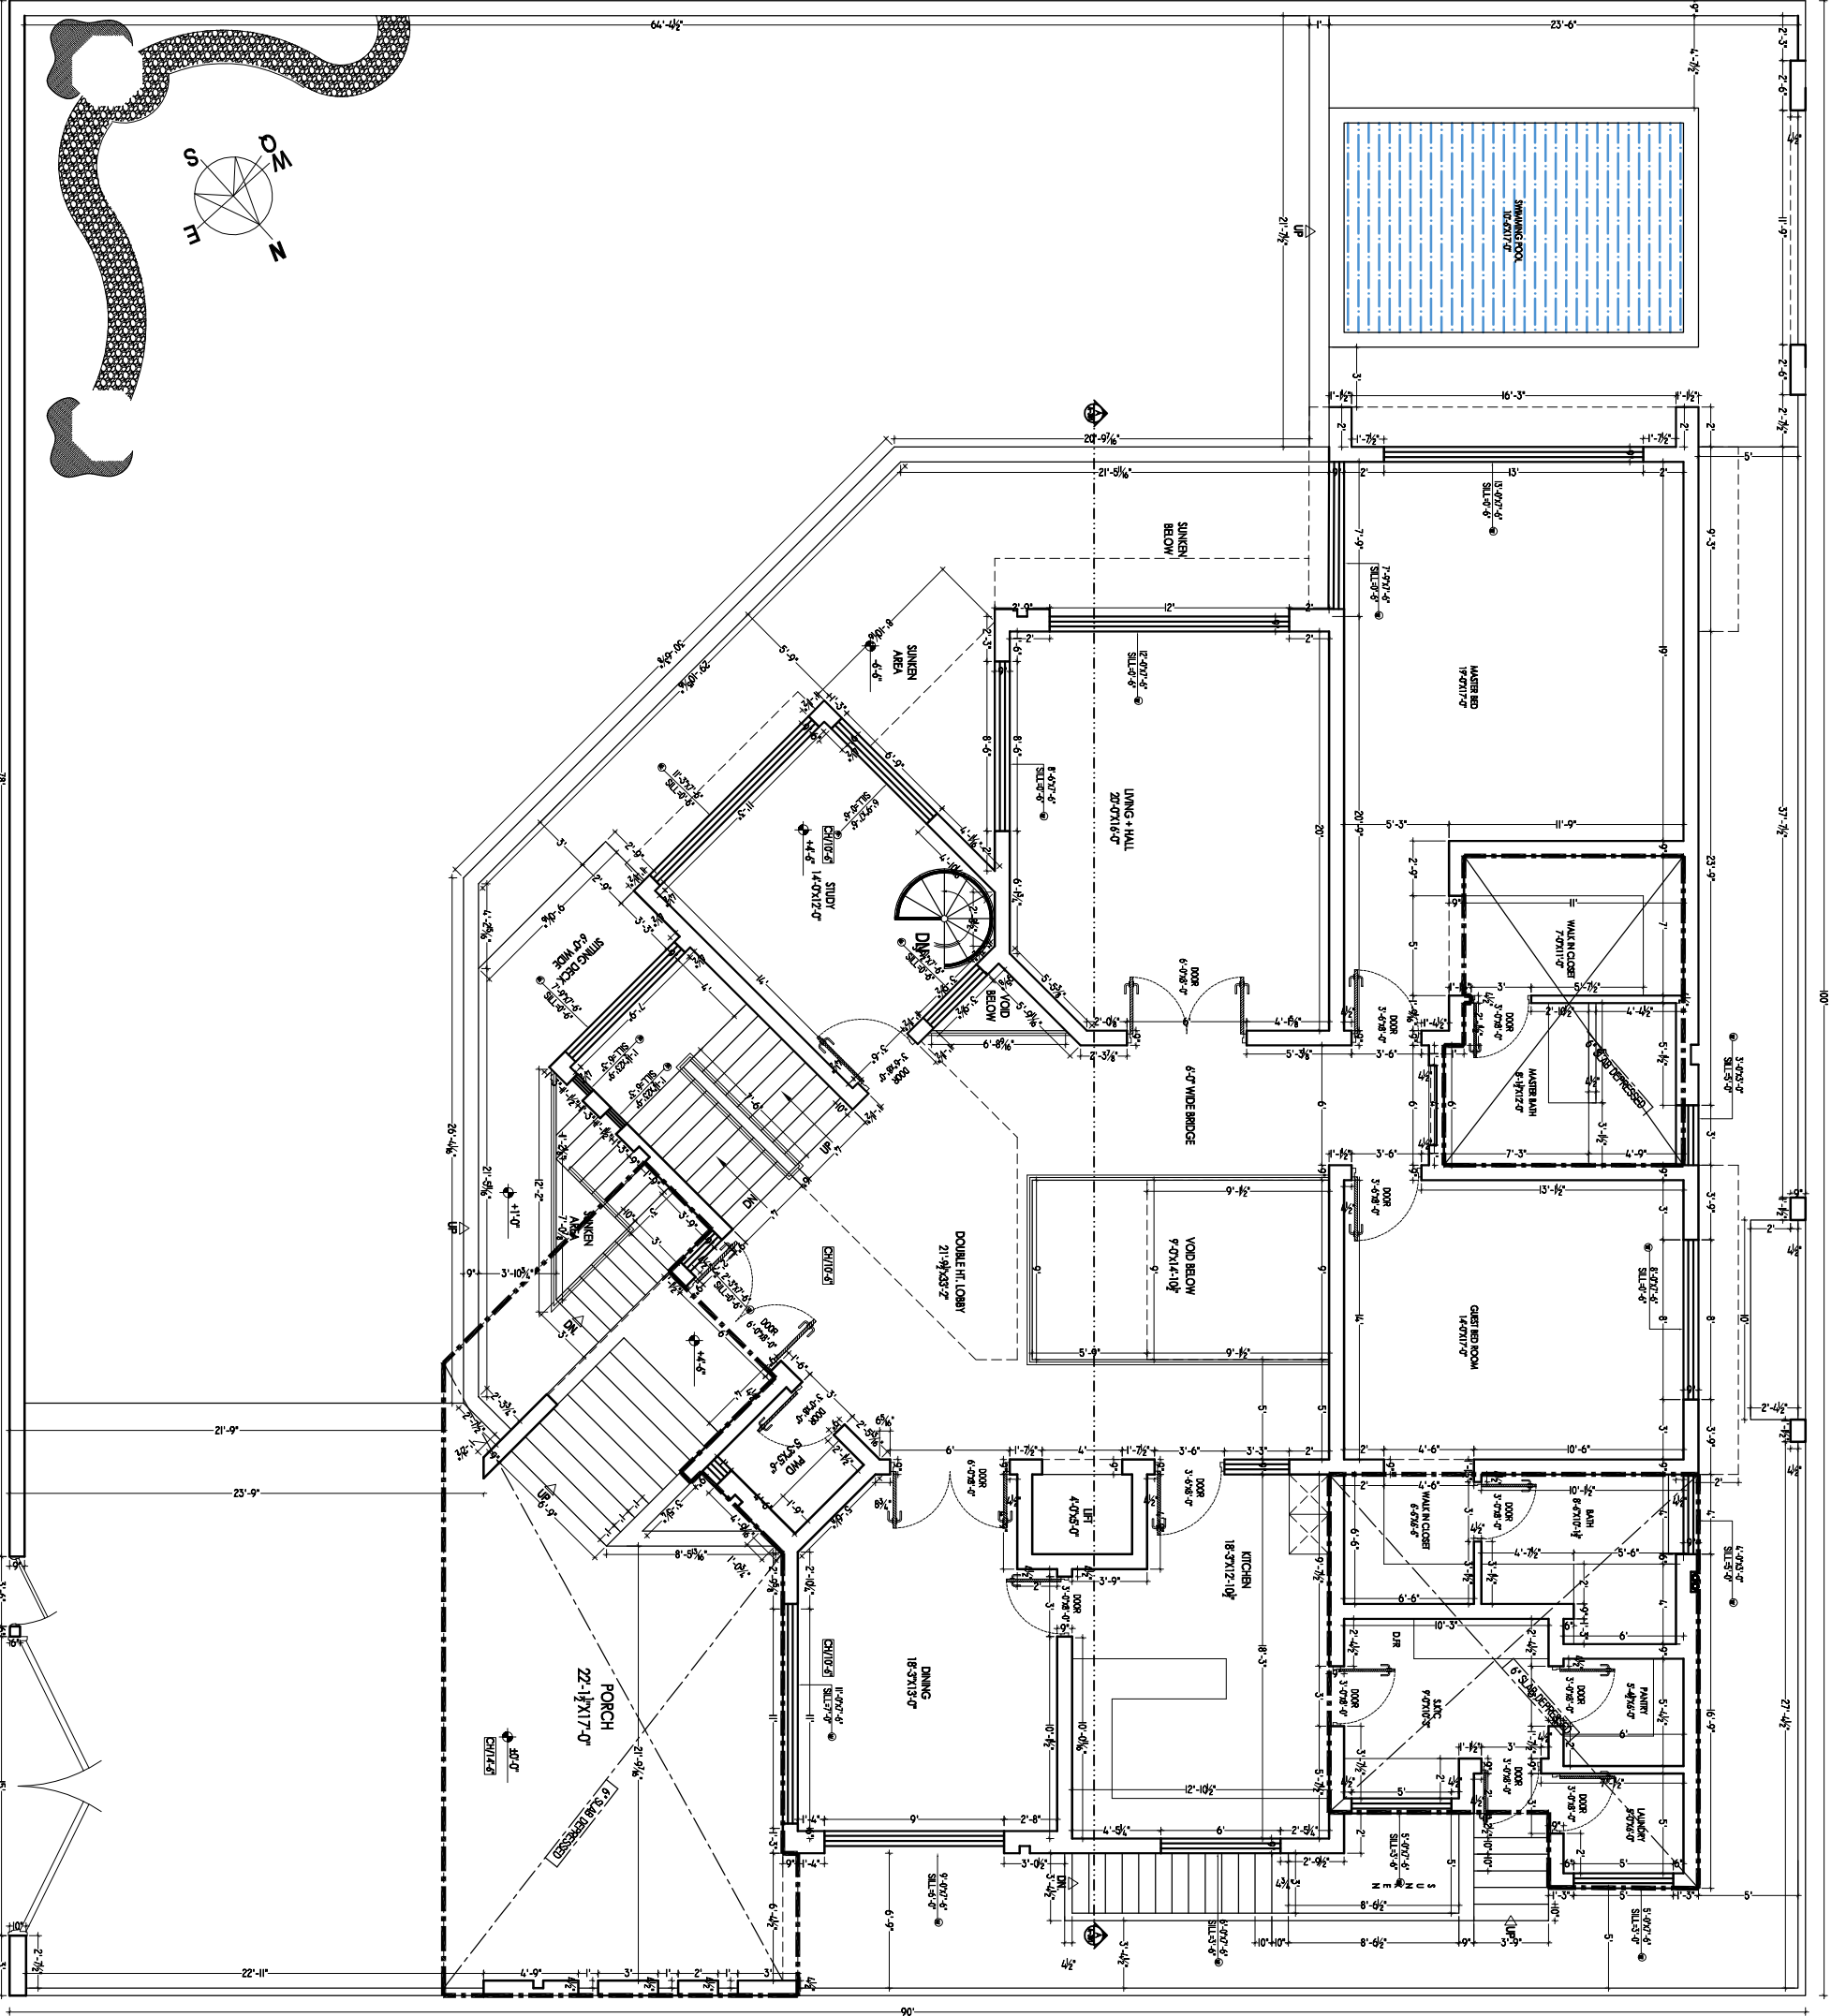

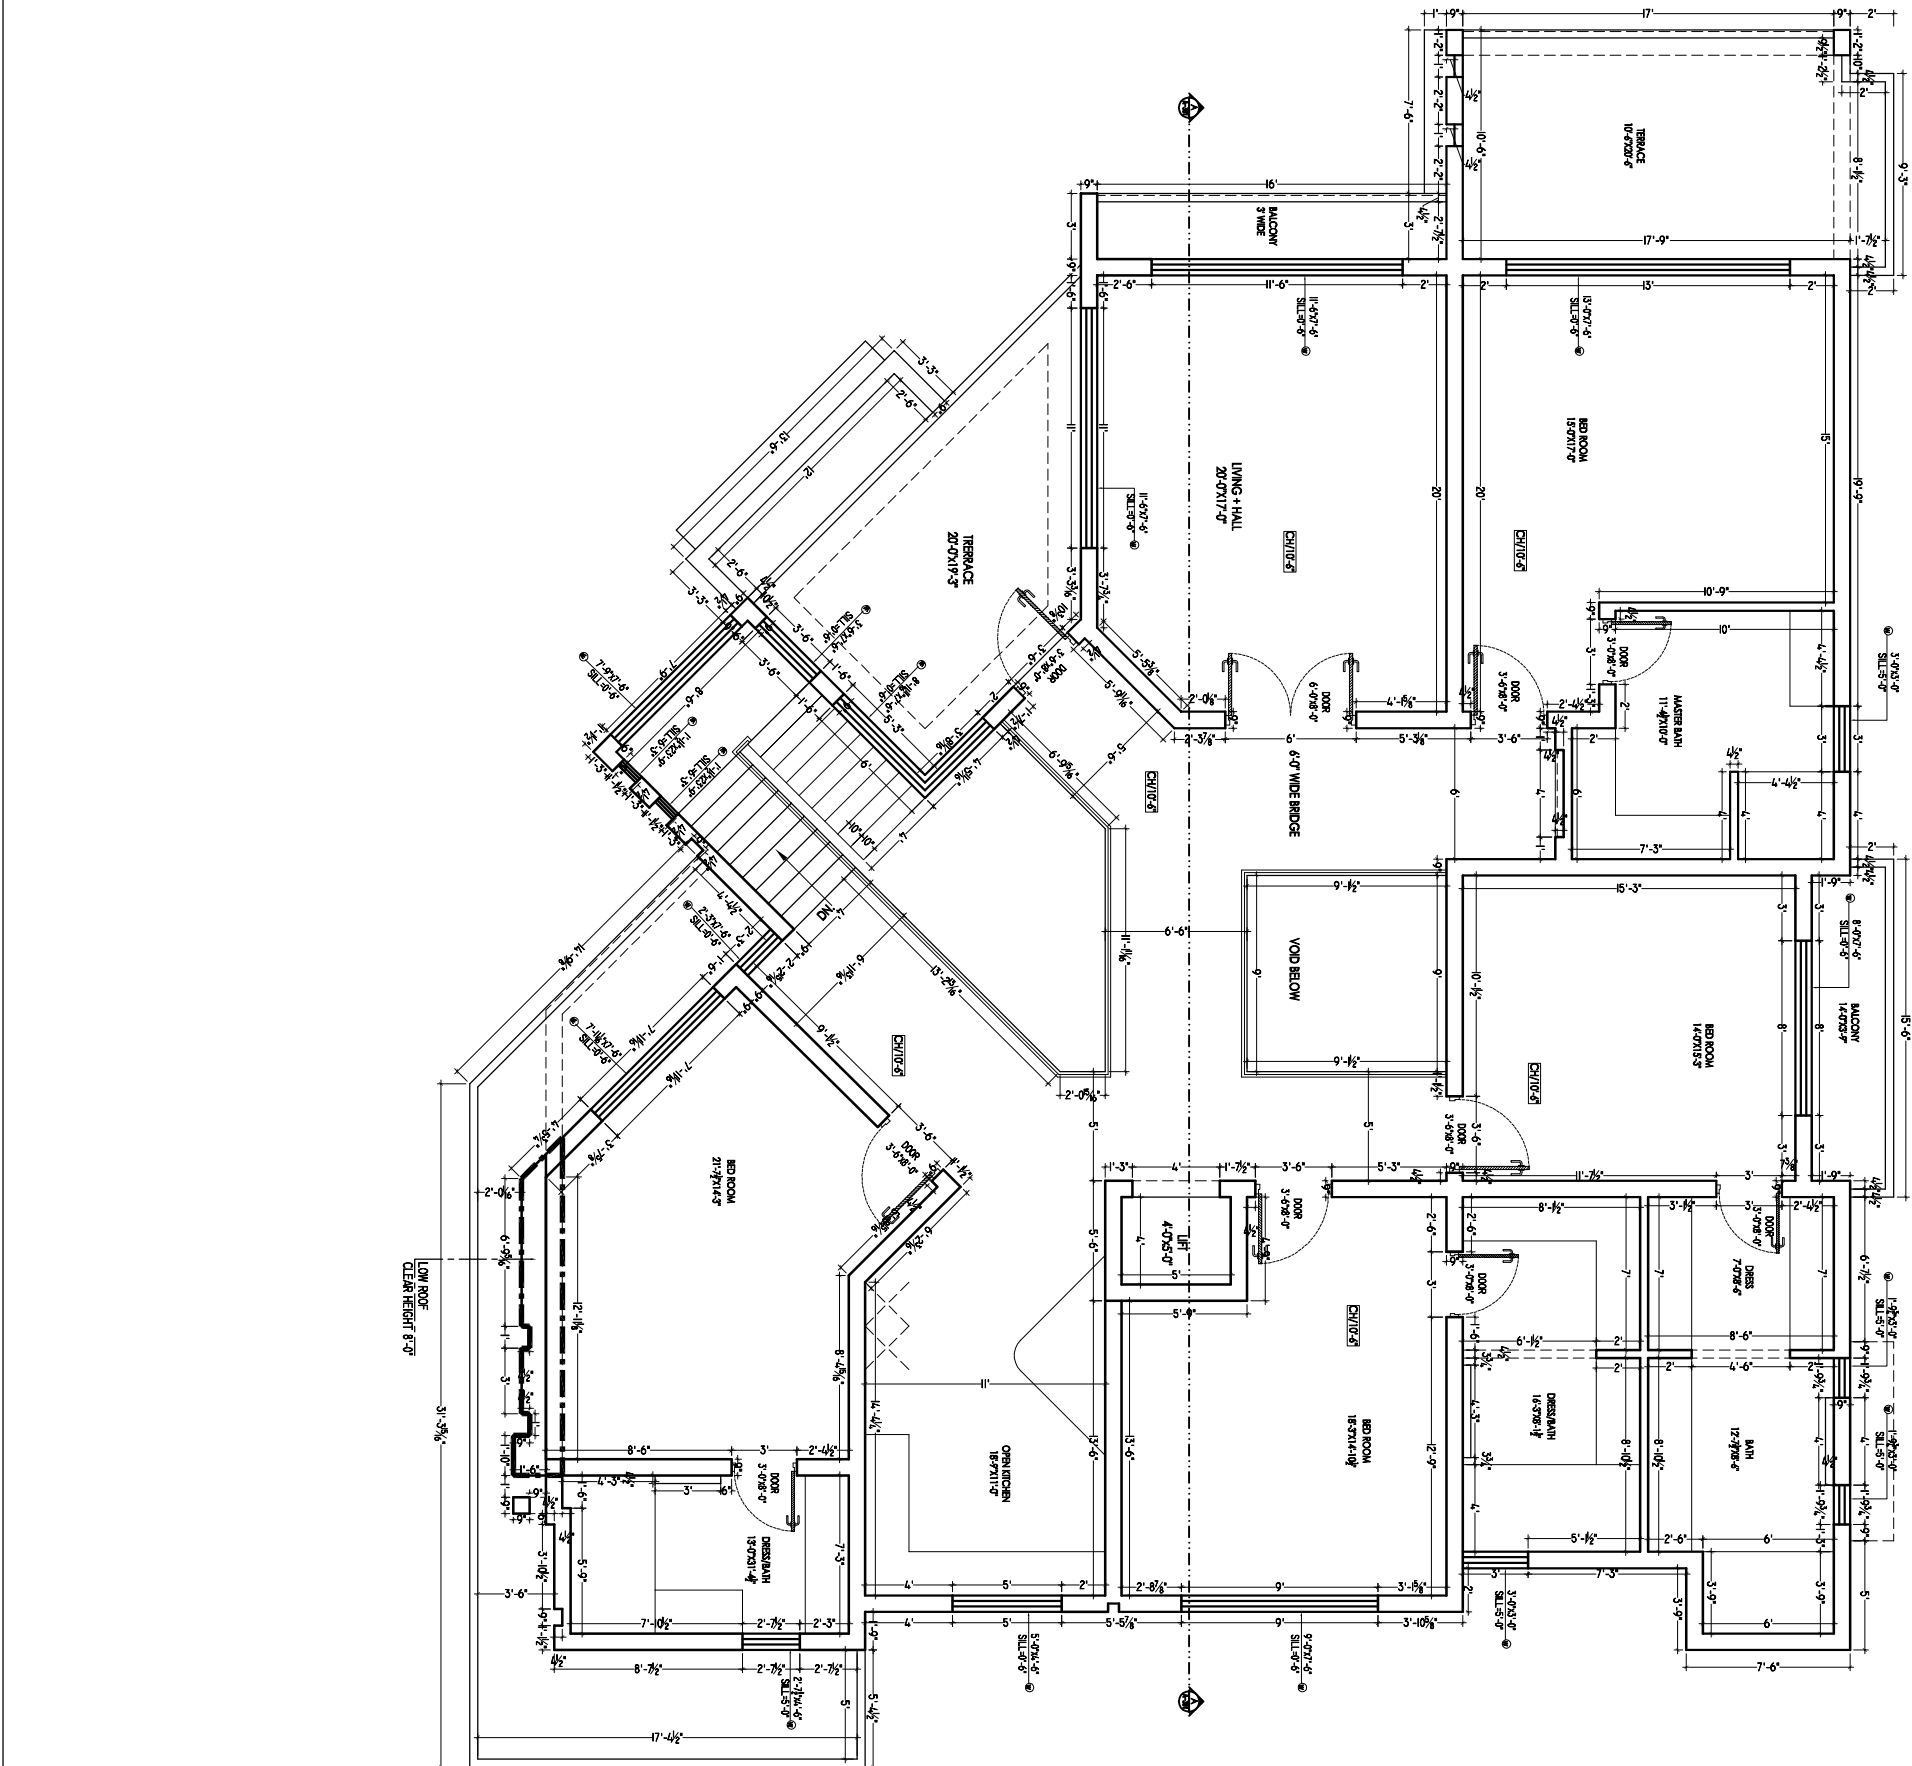


FIRST FLOOR
COVERED AREA = 3117 SFT

PROJECT: RESIDENCE AT D.H.A, ISLAMABAD.


DRG. TITLE: WORKING PLAN (FIRST FLOOR)

DATE:	AUG-2023	DRAWN BY:	SABTAIN	NOTE:
SCALE:	N.T.S	CHECKED BY:	ARCH. BILAL KAZMI	COVERED AREA:
DRG. NO.:	W. 102			3117 SFT

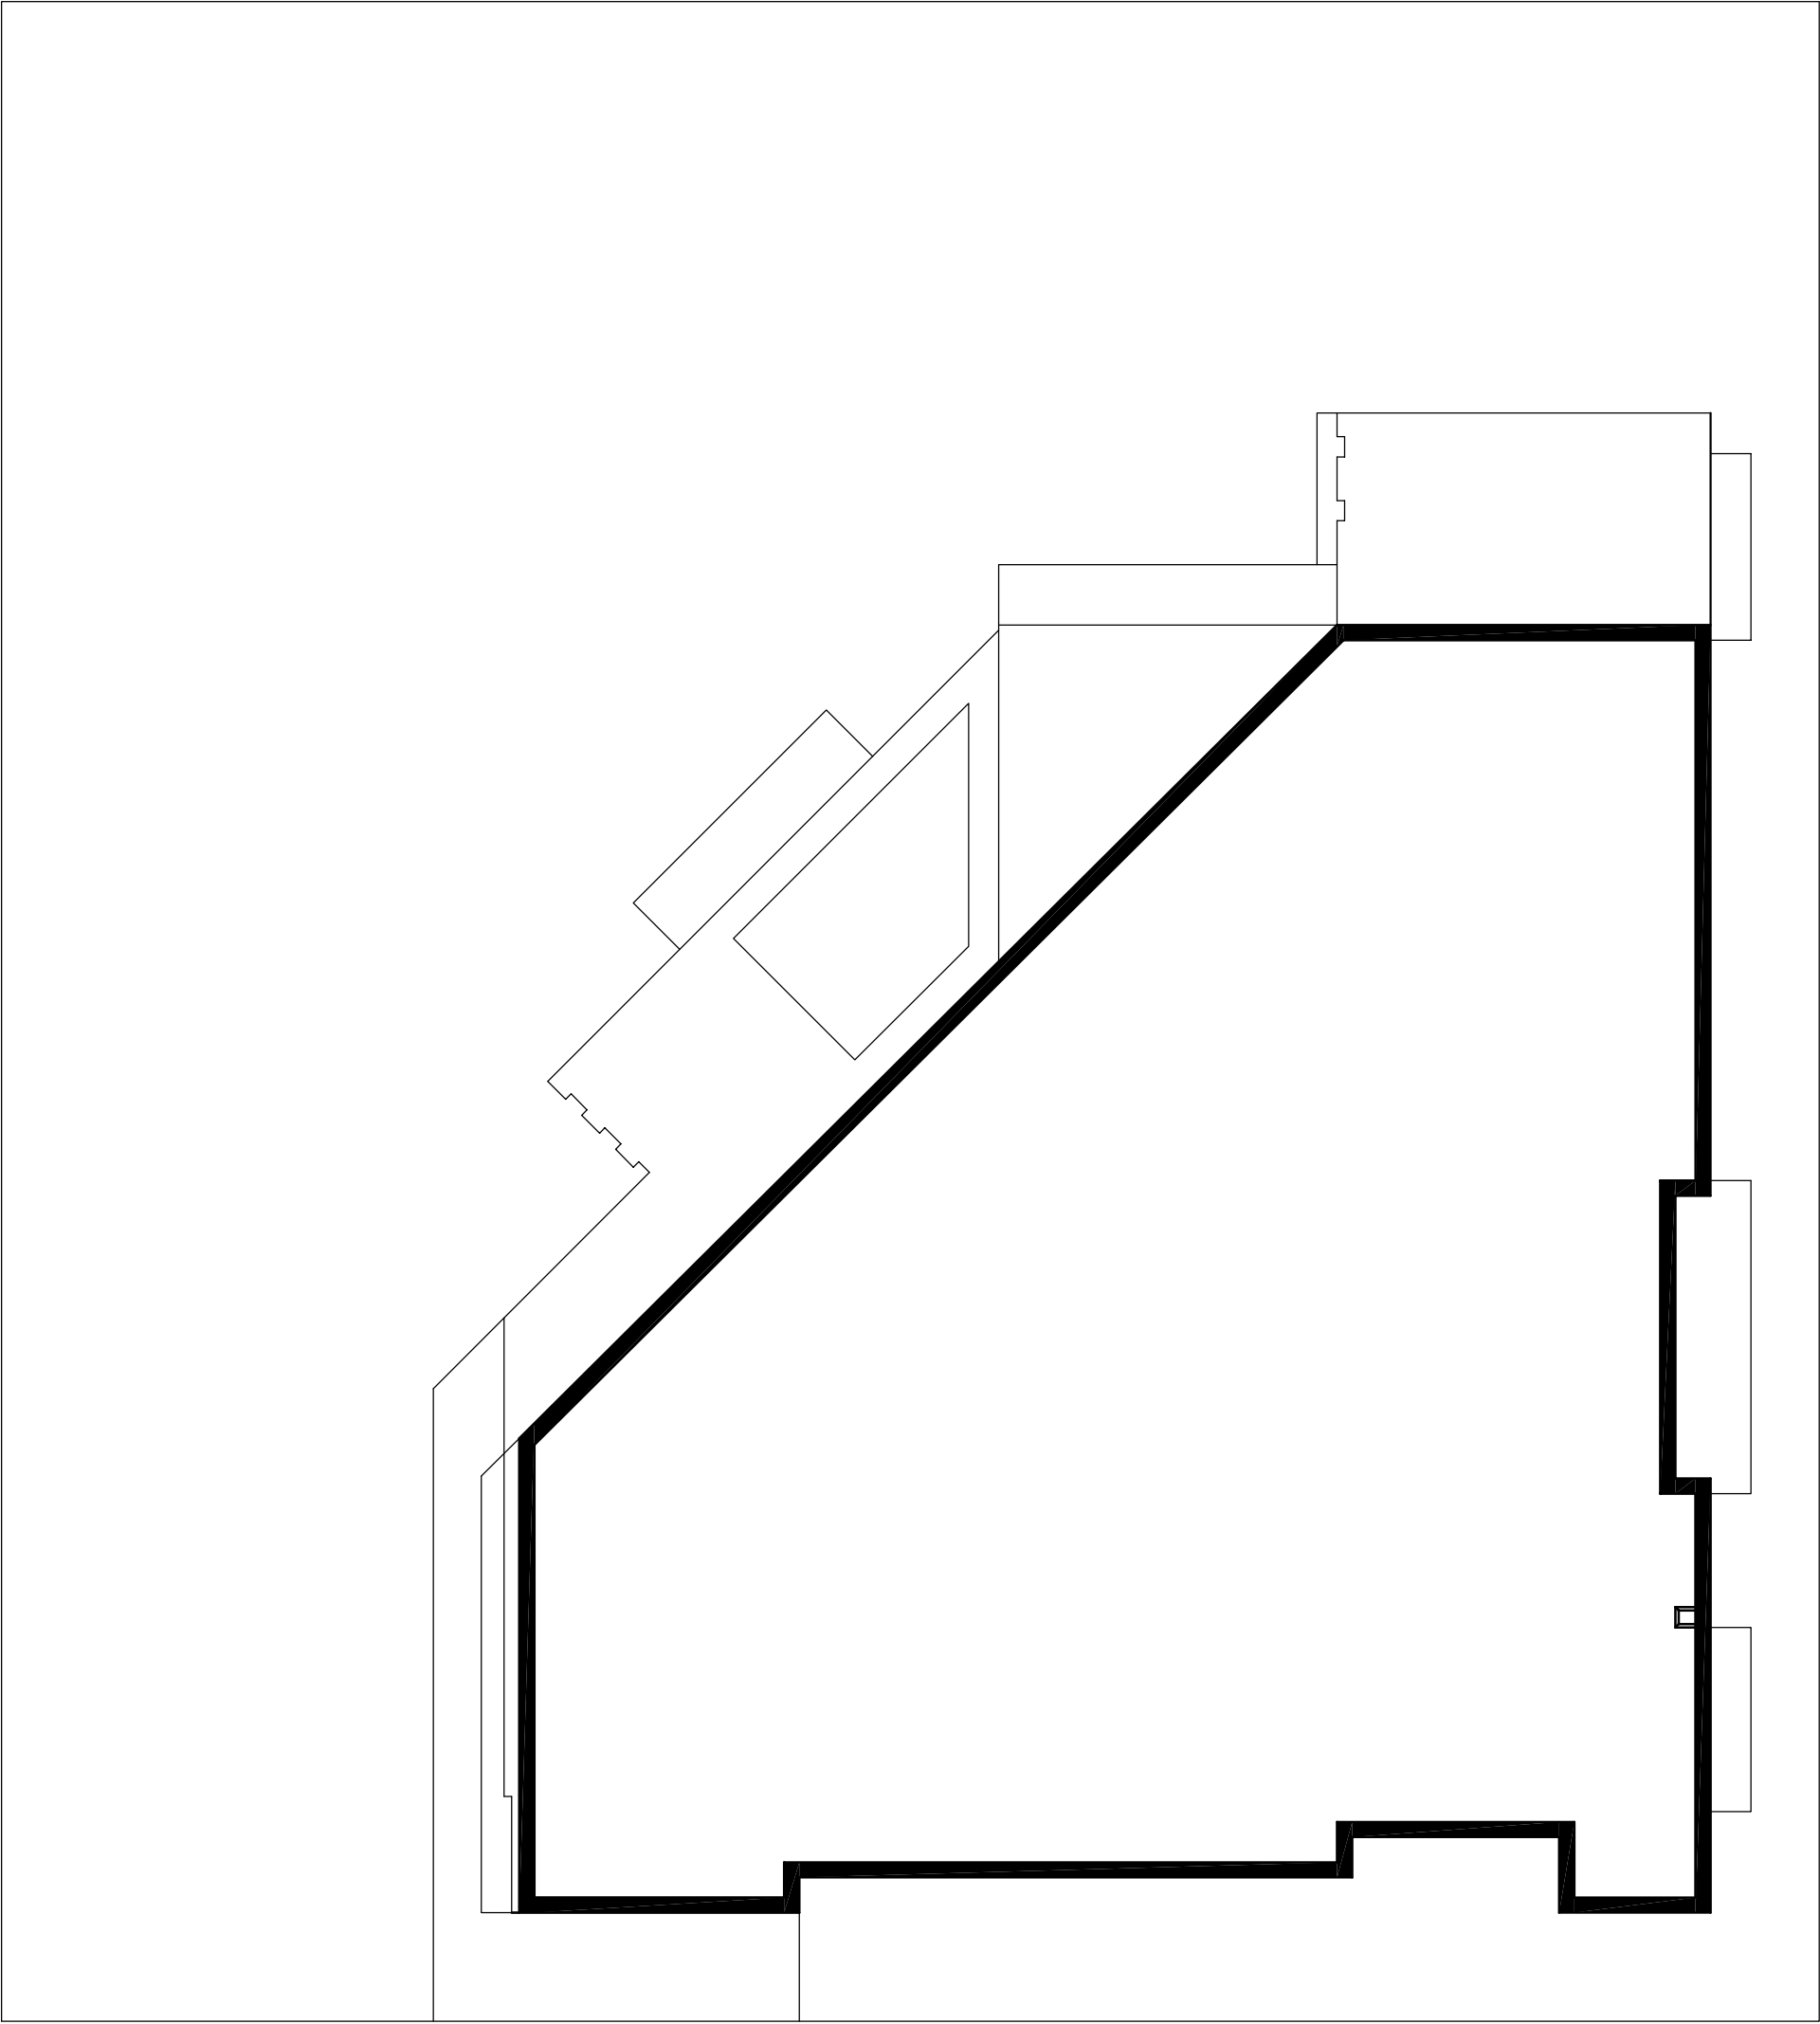


ROOF TOP
COVERED AREA = SFT

PROJECT:			DATE:	DRAWN BY:	NOTE:	ARCHITECTURE STUDIO
RESIDENCE AT D.H.A, ISLAMABAD.			AUG-2023	SABTAIN		
			SCALE:	CHECKED BY:		
			N.T.S	ARCH. BILAL KAZMI		
DRG. TITLE:			DRG. NO:		COVERED AREA:	
WORKING PLAN (ROOF TOP)			W. 103		3727 Sft	72-H Model Town, Lahore. 0321 4340770 architecture.studio@yahoo.com

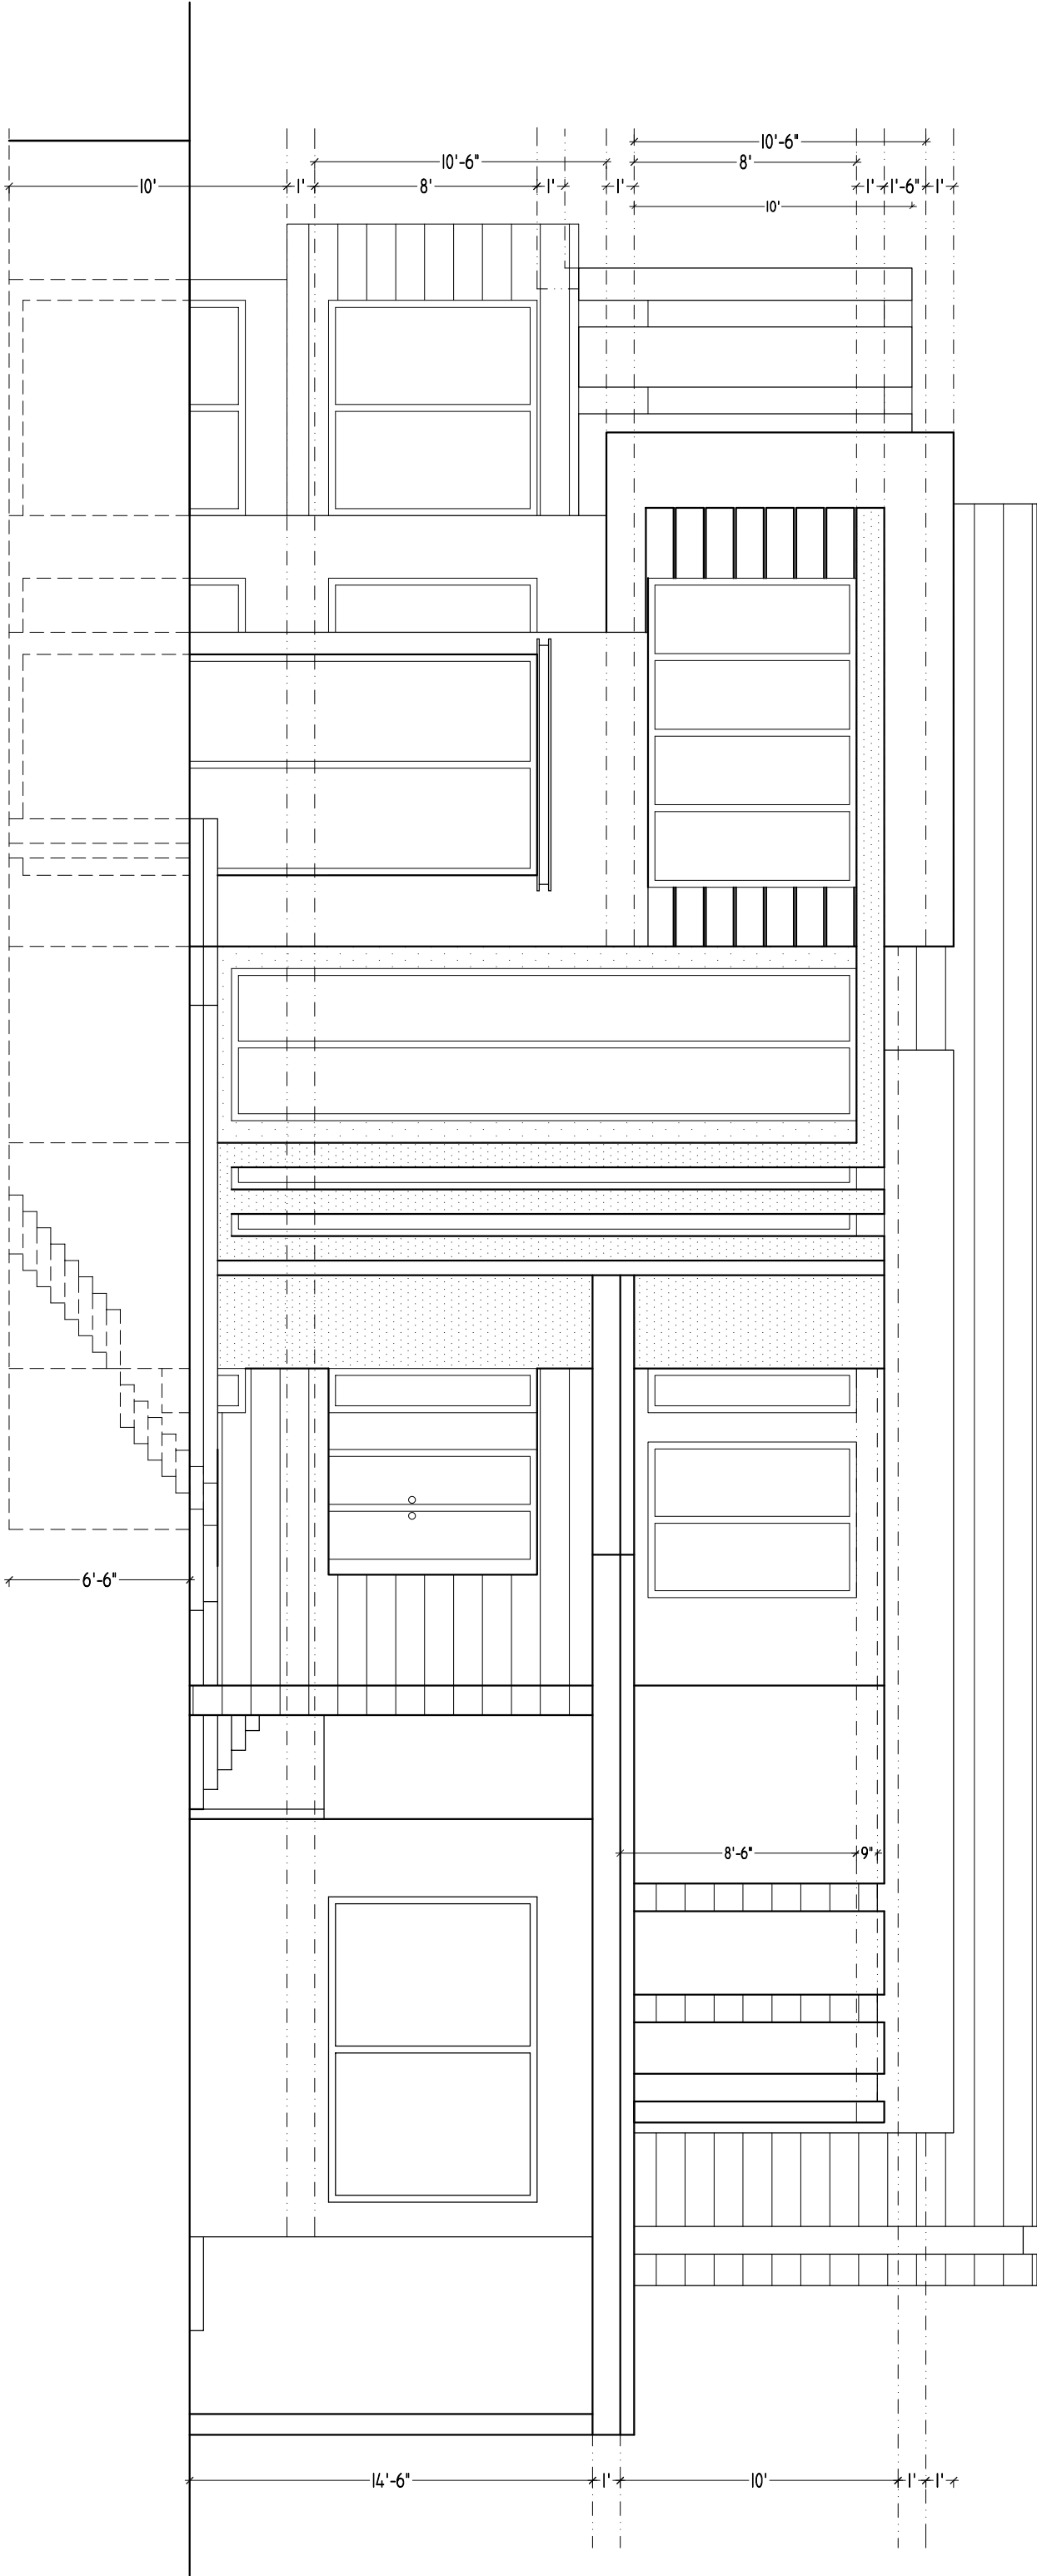


FRONT ELEVATION

PROJECT:		DATE:	DRAWN BY:	NOTE:	ARCHITECTURE STUDIO
RESIDENCE AT D.H.A, ISLAMABAD.		AUG-2023	SABTAIN		
DRG. TITLE:		SCALE:	CHECKED BY:	COVERED AREA:	
ELEVATION (FRONT SIDE)		N.T.S	ARCH. BILAL KAZMI	3727 Sft	
		DRG. NO :			72-H Model Town, Lahore. 0321 4340770 architecture.studio@yahoo.com
		W. 104			

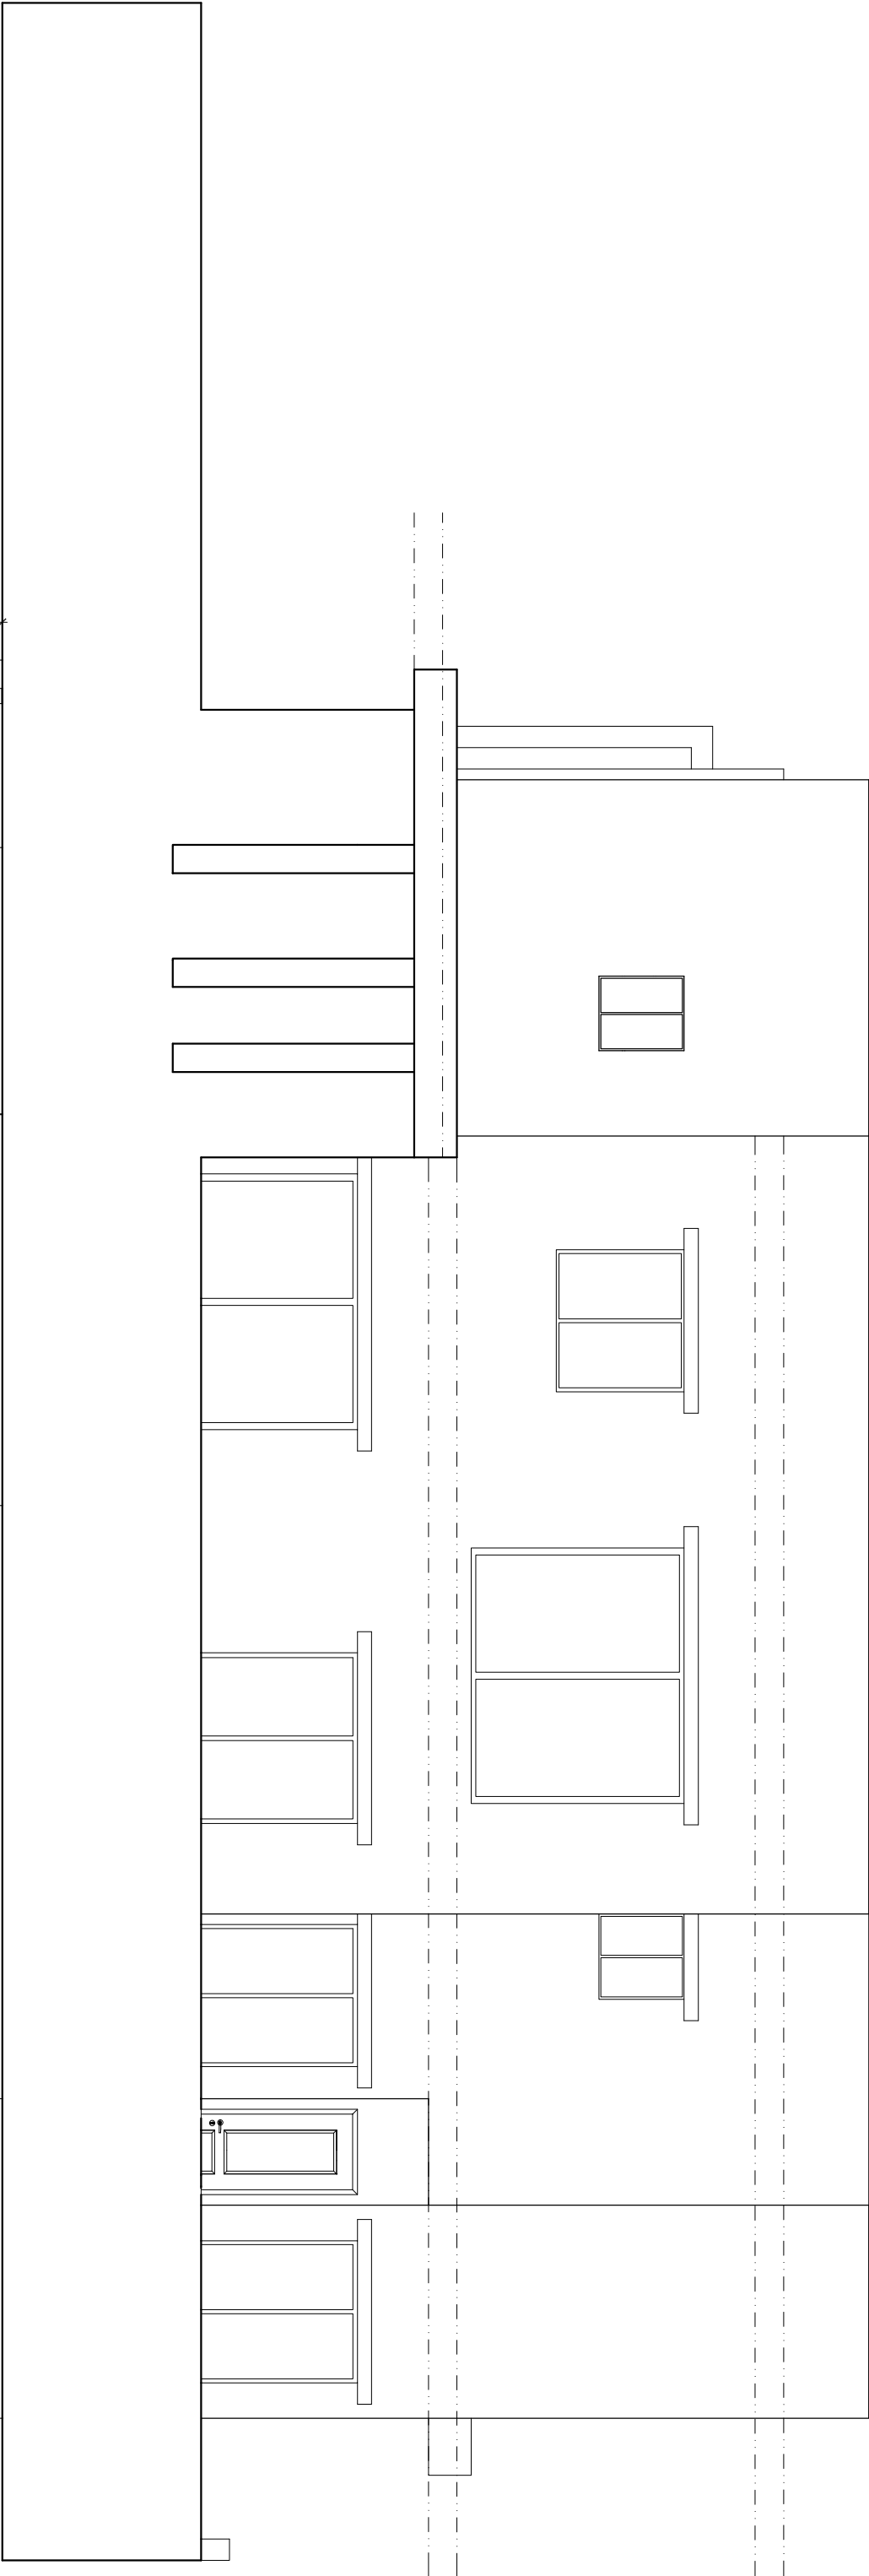


RIGHT ELEVATION

PROJECT:		DATE:	DRAWN BY:		NOTE:	ARCHITEXTURE STUDIO
RESIDENCE AT D.H.A, ISLAMABAD.		AUG-2023	SABTAIN			
DRG. TITLE:		SCALE:	CHECKED BY:		COVERED AREA:	
ELEVATION (RIGHT ELEVATION)		N.T.S	ARCH. BILAL KAZMI		3727 Sft	
		DRG. NO :				72-H Model Town, Lahore. 0321 4340770 architexture.studio@yahooo.com
		W. 105				

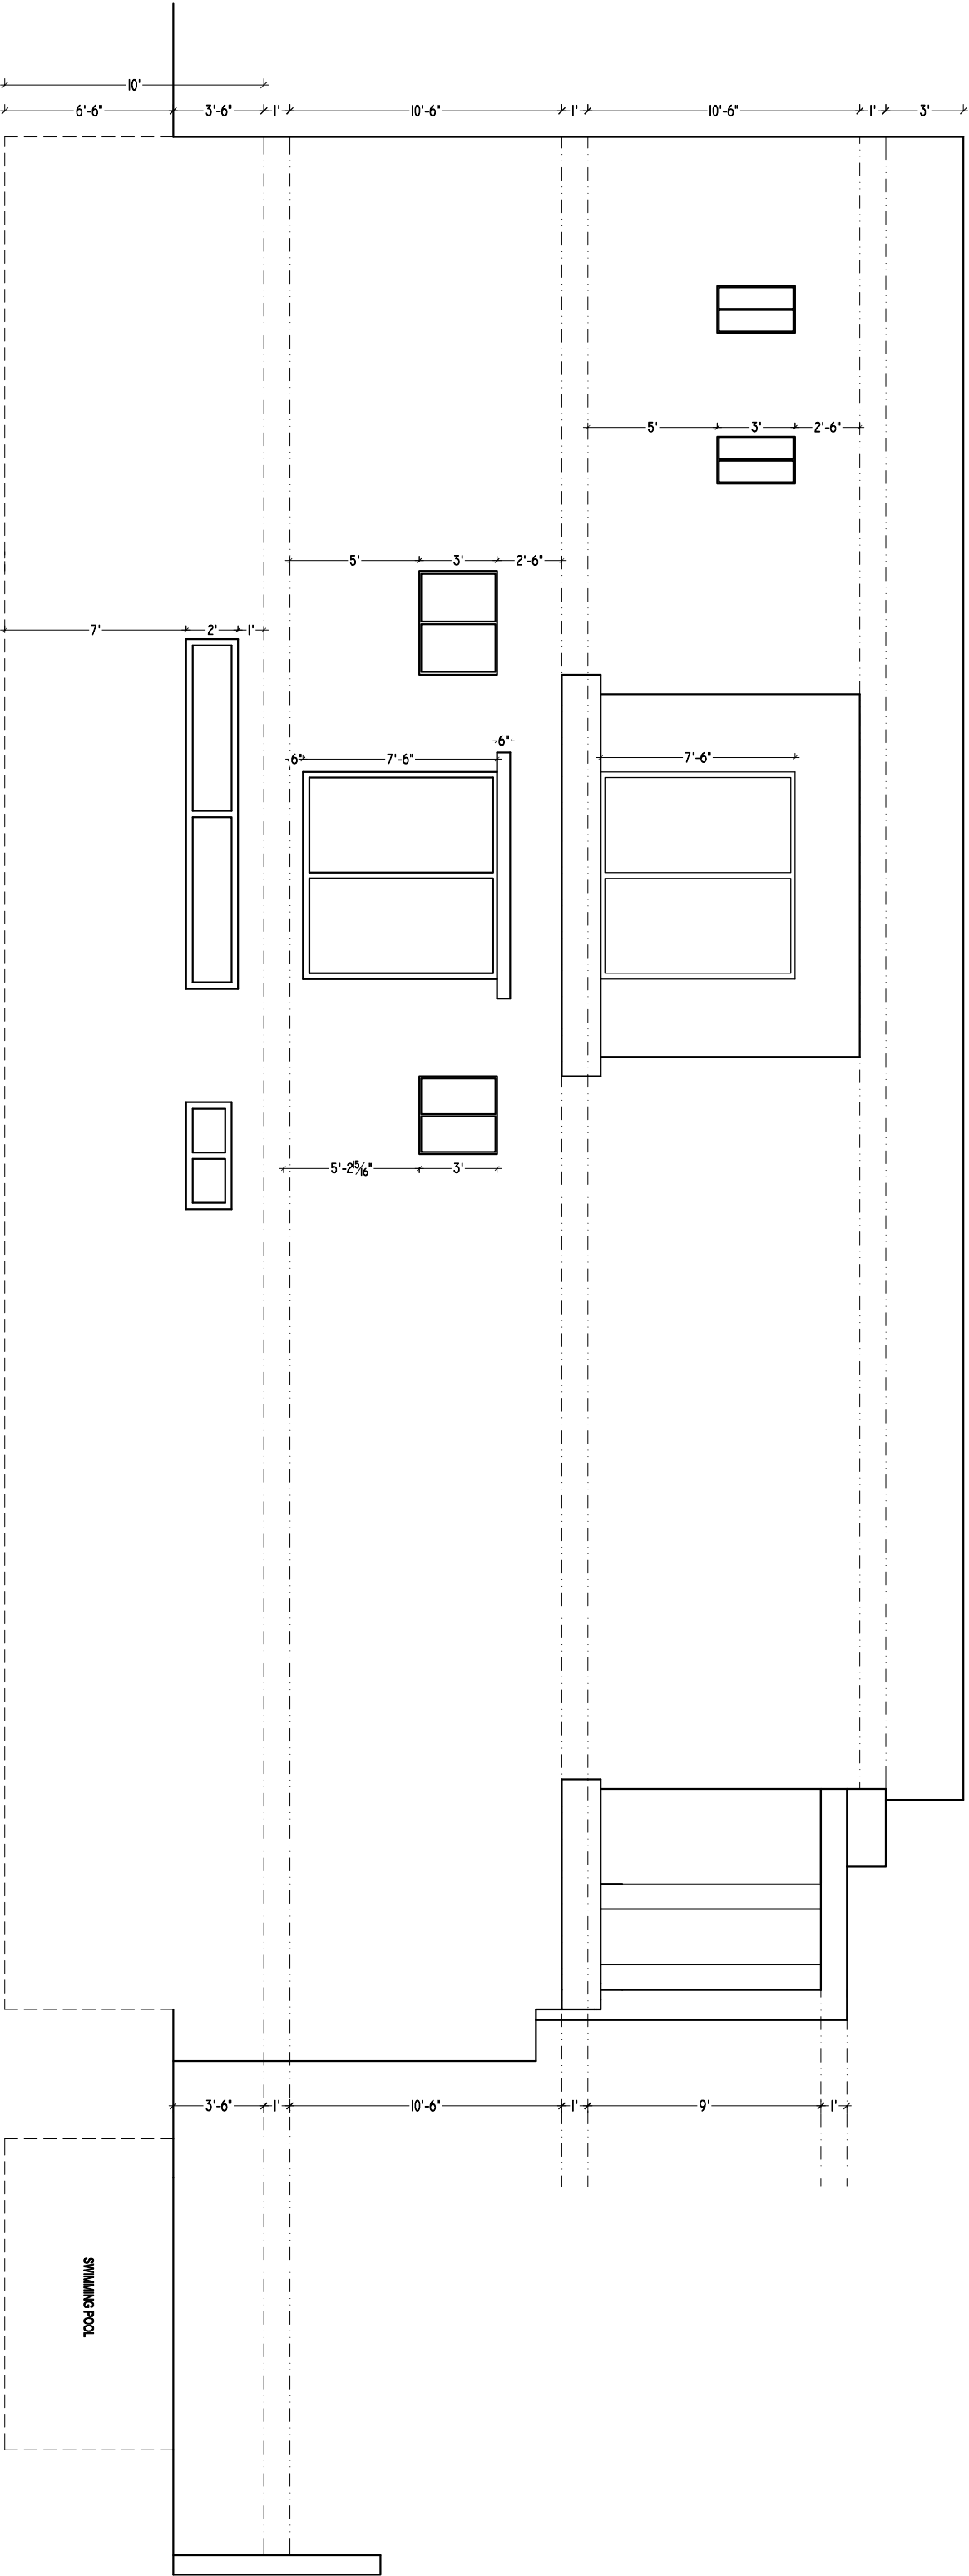


LEFT ELEVATION

PROJECT:		RESIDENCE AT D.H.A, ISLAMABAD.	
DATE:		AUG-2023	
SCALE:		N.T.S	
DRG. NO :		W. 106	
DRAWN BY:		SABTAIN	
CHECKED BY:		ARCH. BILAL KAZMI	
NOTE:		COVERED AREA: 3727 Sft	
		72-H Model Town, Lahore.	
		0321 4340770	
PRG. TITLE:		ELEVATION (LEFT ELEVATION)	
		architecture.studio@yahoo.com	

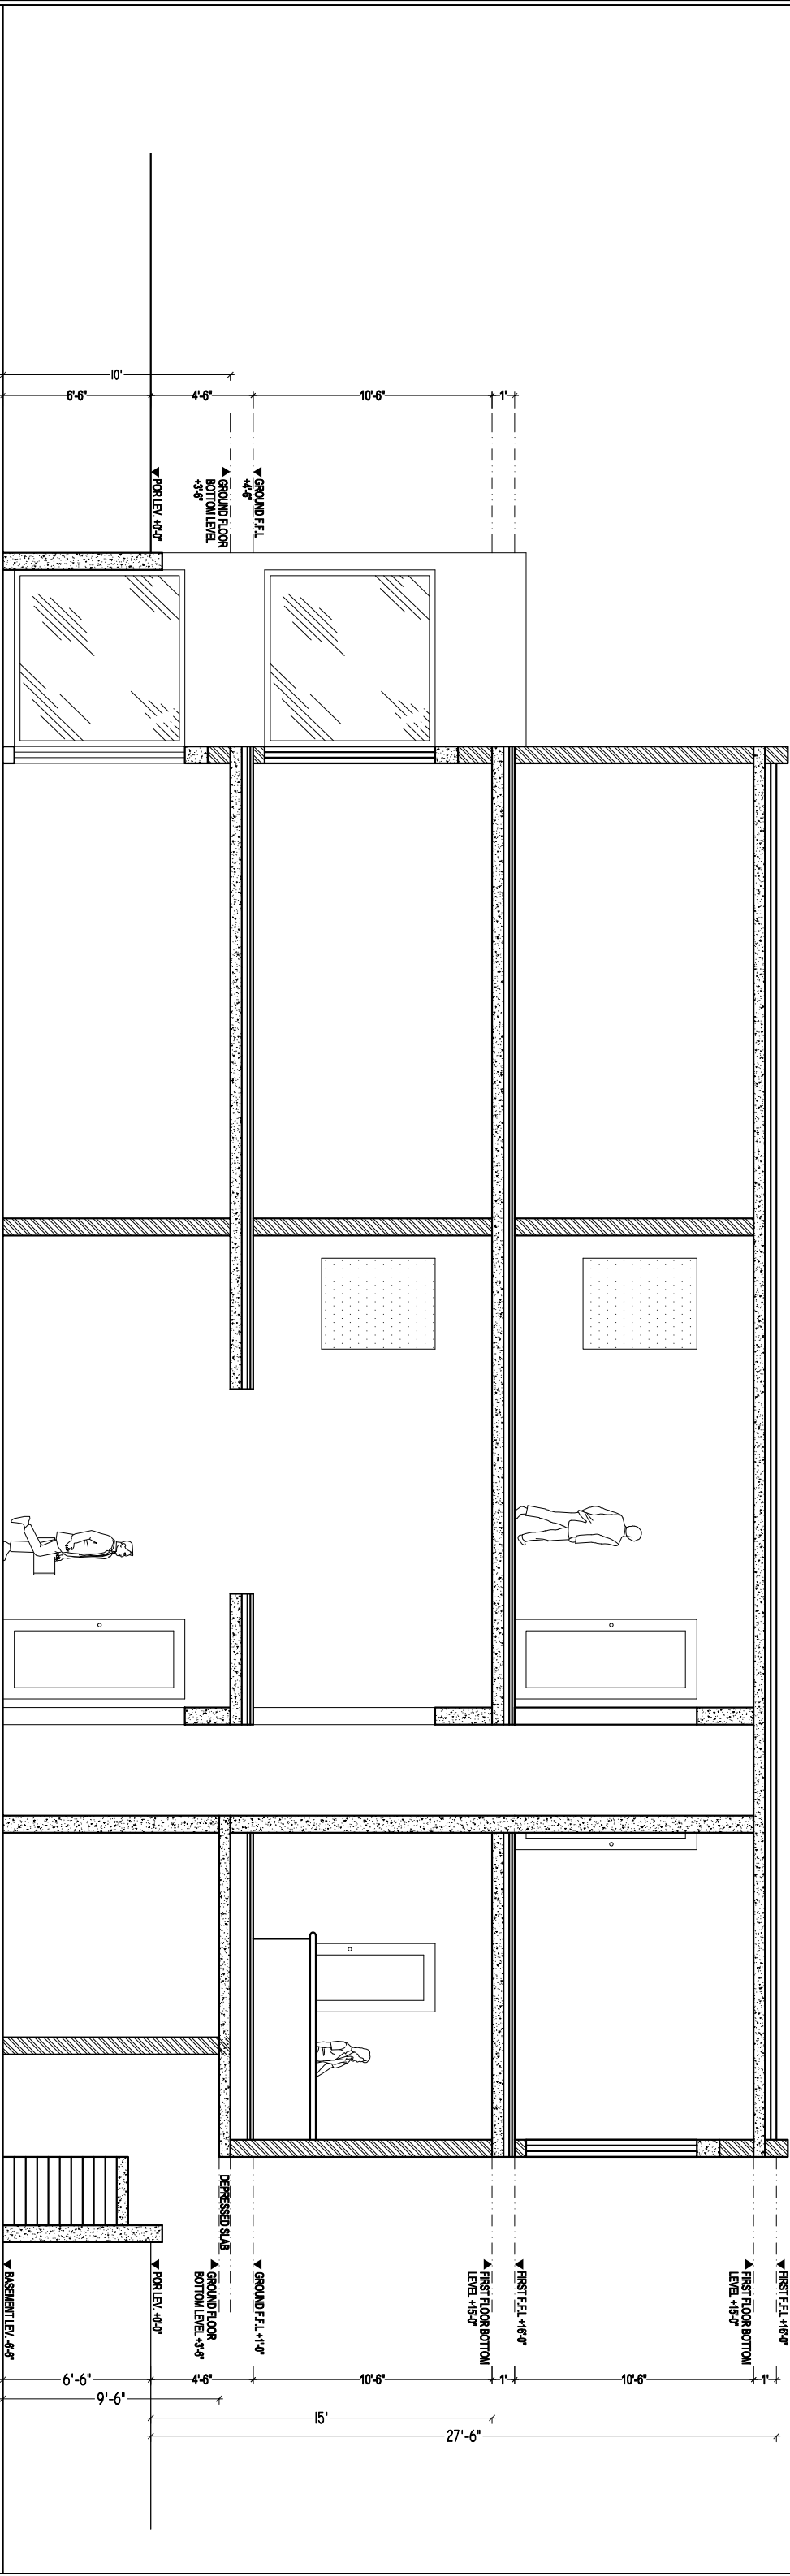


SECTION A-301


PROJECT:		DATE:	DRAWN BY:	NOTE:	ARCHITECTURE STUDIO
RESIDENCE AT D.H.A, ISLAMABAD.		AUG-2023	SABTAIN		
DRG. TITLE:		SCALE:	CHECKED BY:		
SECTION A-301		N.T.S	ARCH. BILAL KAZMI	COVERED AREA: 3727 Sft	72-H Model Town, Lahore. 0321 4340770 architecture.studio@yahoo.com
		DRG. NO: W. 107			

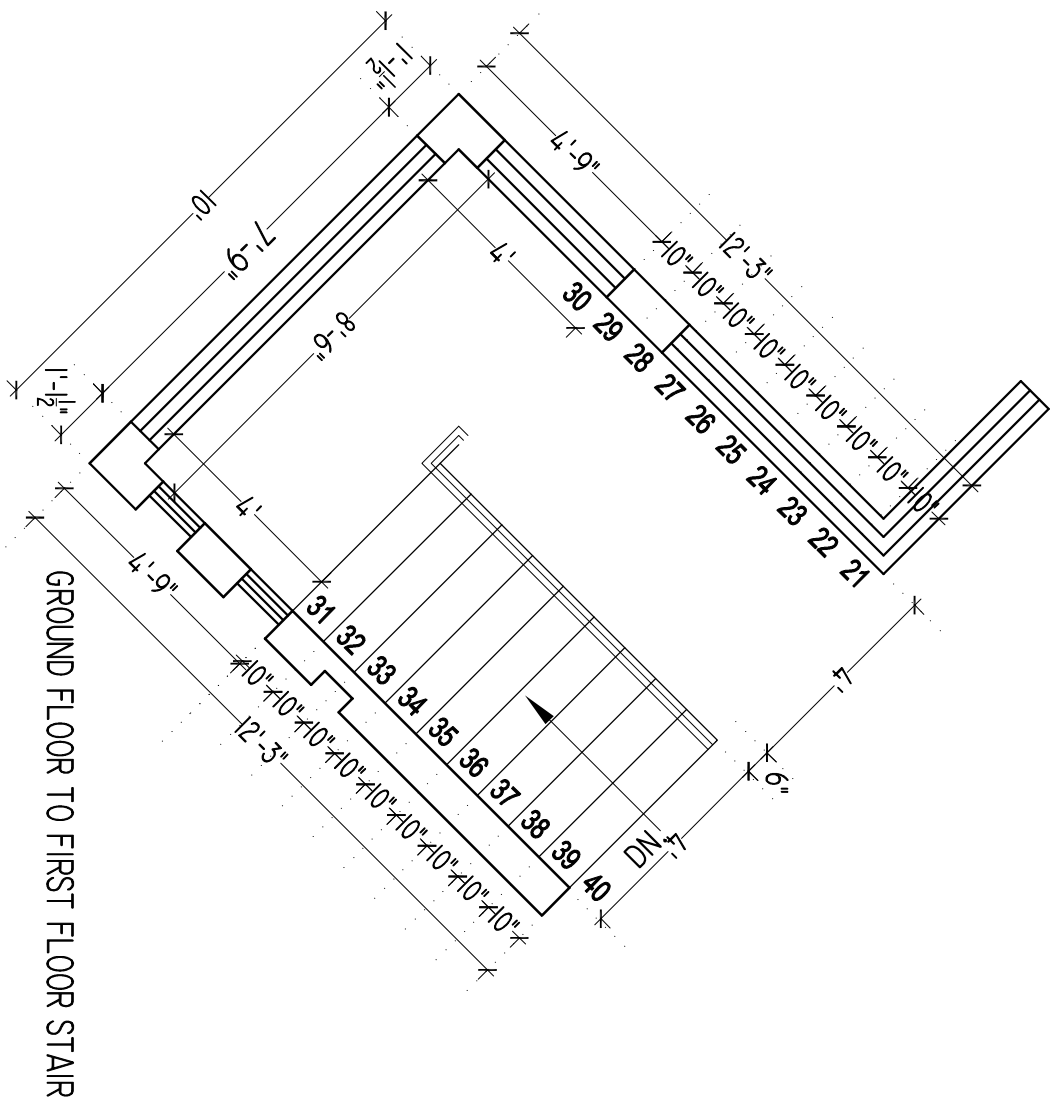

GROUND FLOOR TO FIRST FLOOR STAIR

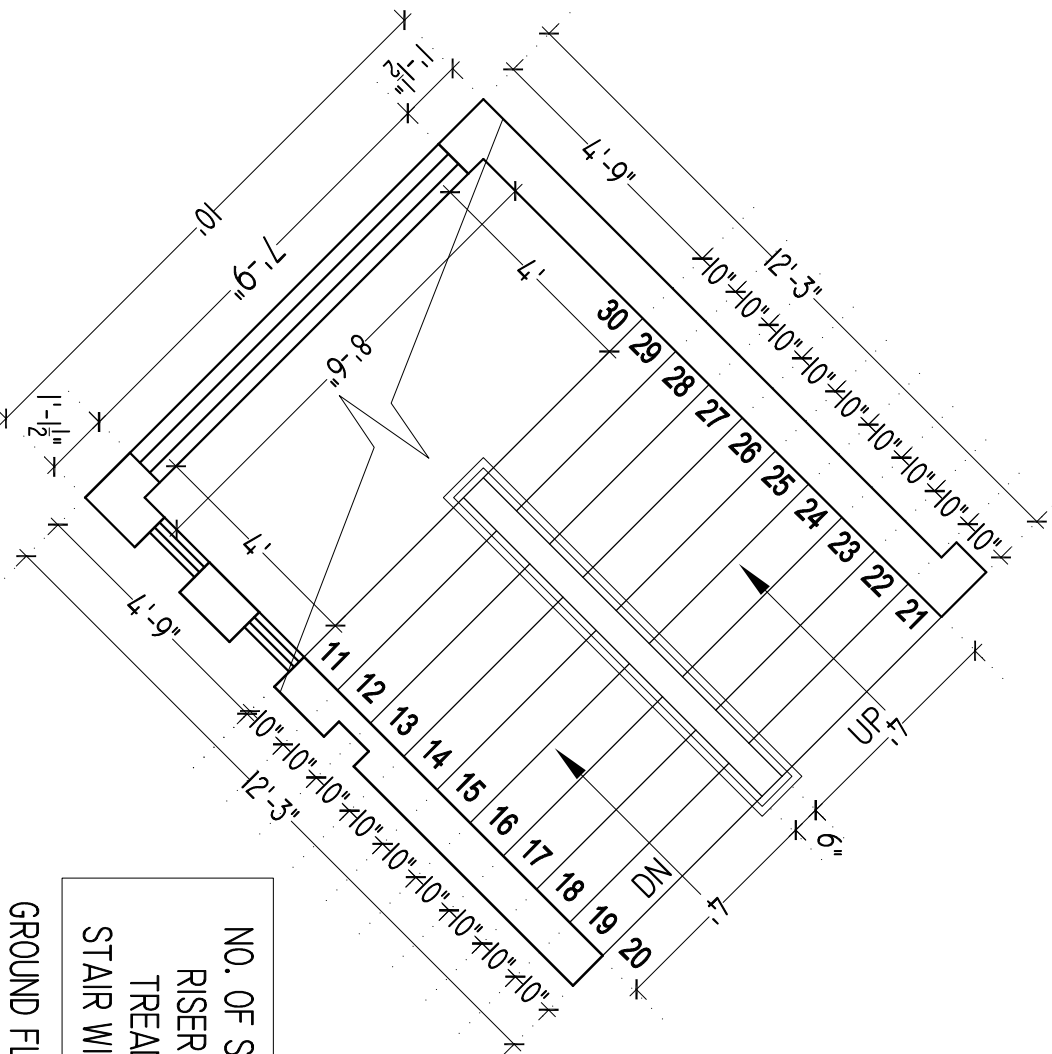


GROUND FLOOR STAIR

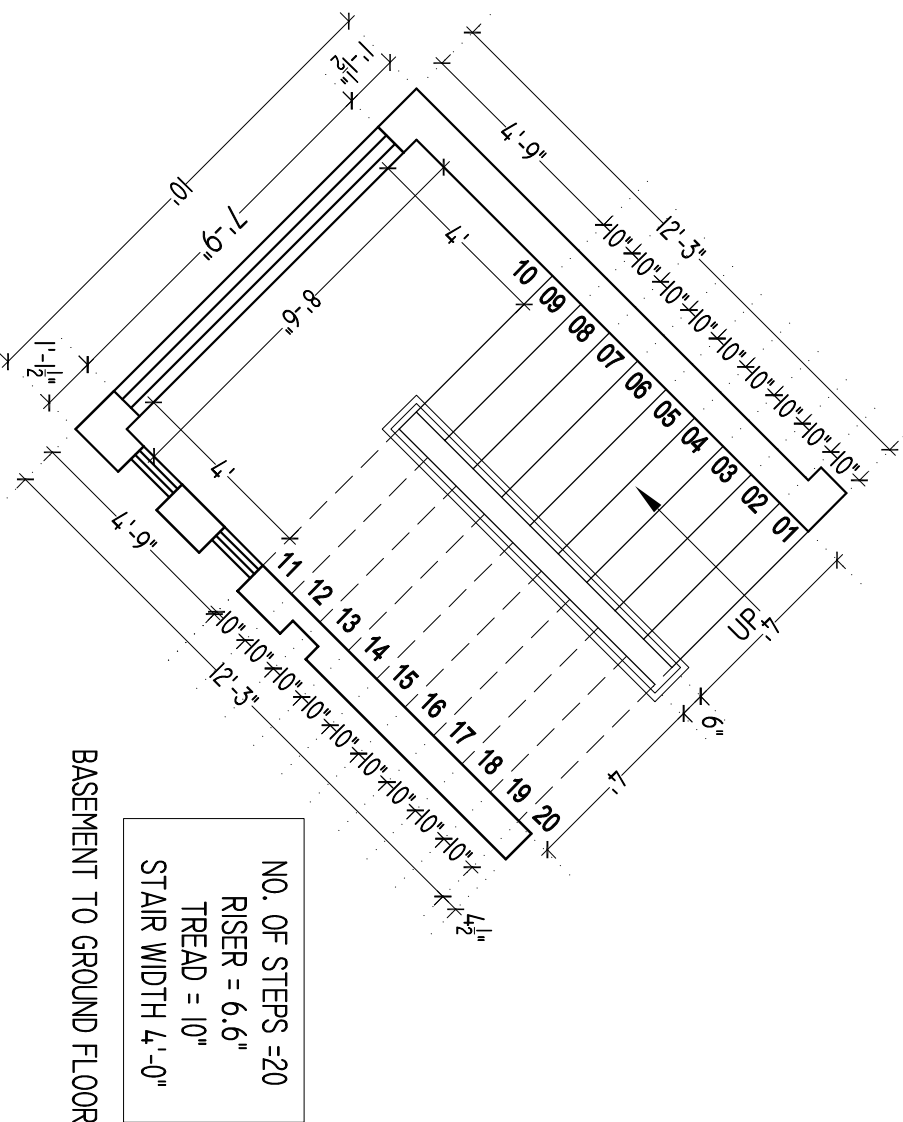

BASEMENT TO GROUND FLOOR

OUTER AREA STAIR
TO BASEMENT

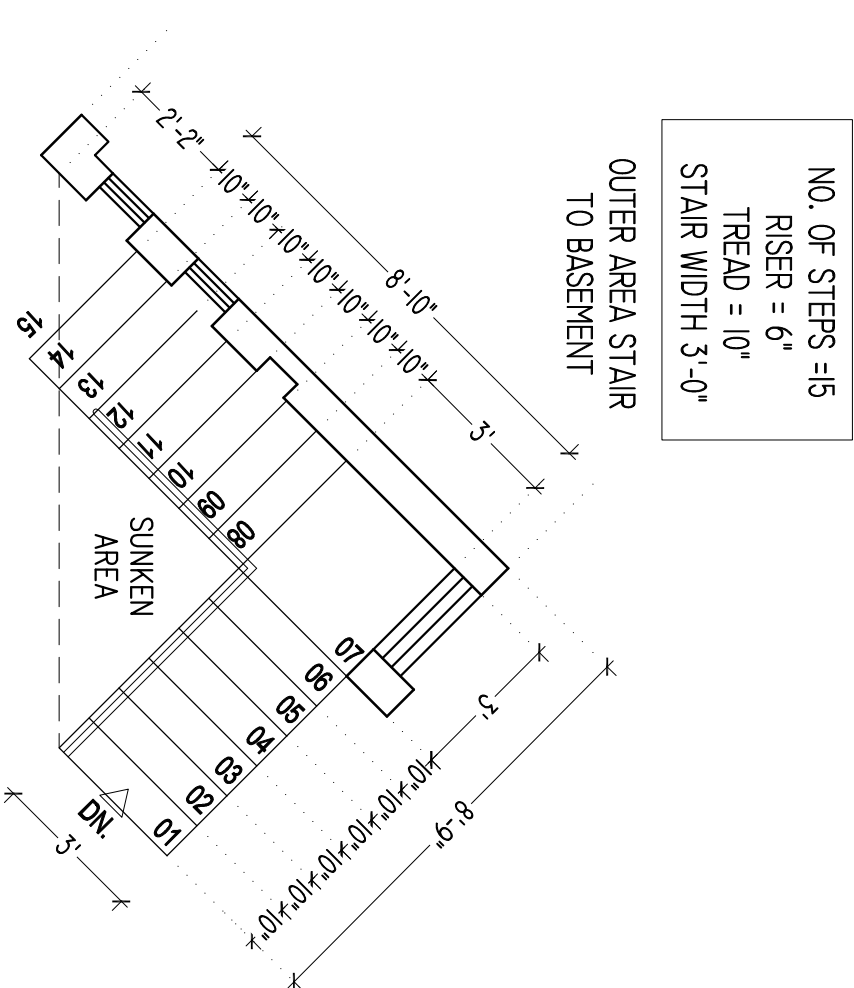


NO. OF STEPS =15
RISER = 6"
TREAD = 10"
STAIR WIDTH 3'-0"


SUNKEN
AREA

PROJECT: RESIDENCE AT D.H.A, ISLAMABAD.

DRG. TITLE: STAIR DETAIL


DATE: AUG-2023	DRAWN BY: SABTIAN	NOTE:
SCALE: N.T.S	CHECKED BY: ARCH. BILAL KAZMI	COVERED AREA: 3727 Sft
DRG. NO: W. 108		

 LEGEND FOR ELECTRICAL	
CEILING FAN	
POWER PLUG	
WALL LIGHT HEIGHT=7'-0"	
CEILING LIGHT	
SWITCH BOARD HEIGHT=3'-3"	
LIGHT PLUG HEIGHT=2'-0"	
BELL PUSH HEIGHT=3'-3"	
ANTEENA HEIGHT=3'-0"	
EXHAUST FAN	
DISTRIBUTION BOARD	
SPLIT AC BOTTOM 8'-0"	
HANGING LIGHT	
BUZZER	
INTERCOM HEIGHT=0'-6"	
4" EXHAUST PIPE BELOW SOFFIT OF SLAB	
CHANDELLER	
FLOOR LIGHT	
TUBE LIGHT	
CUPBOARD LIGHT	
OUTER LIGHT	
BRACKET FAN	
2" LIGHT BOX	
2 WAY SWITCH	
STEP LIGHT	

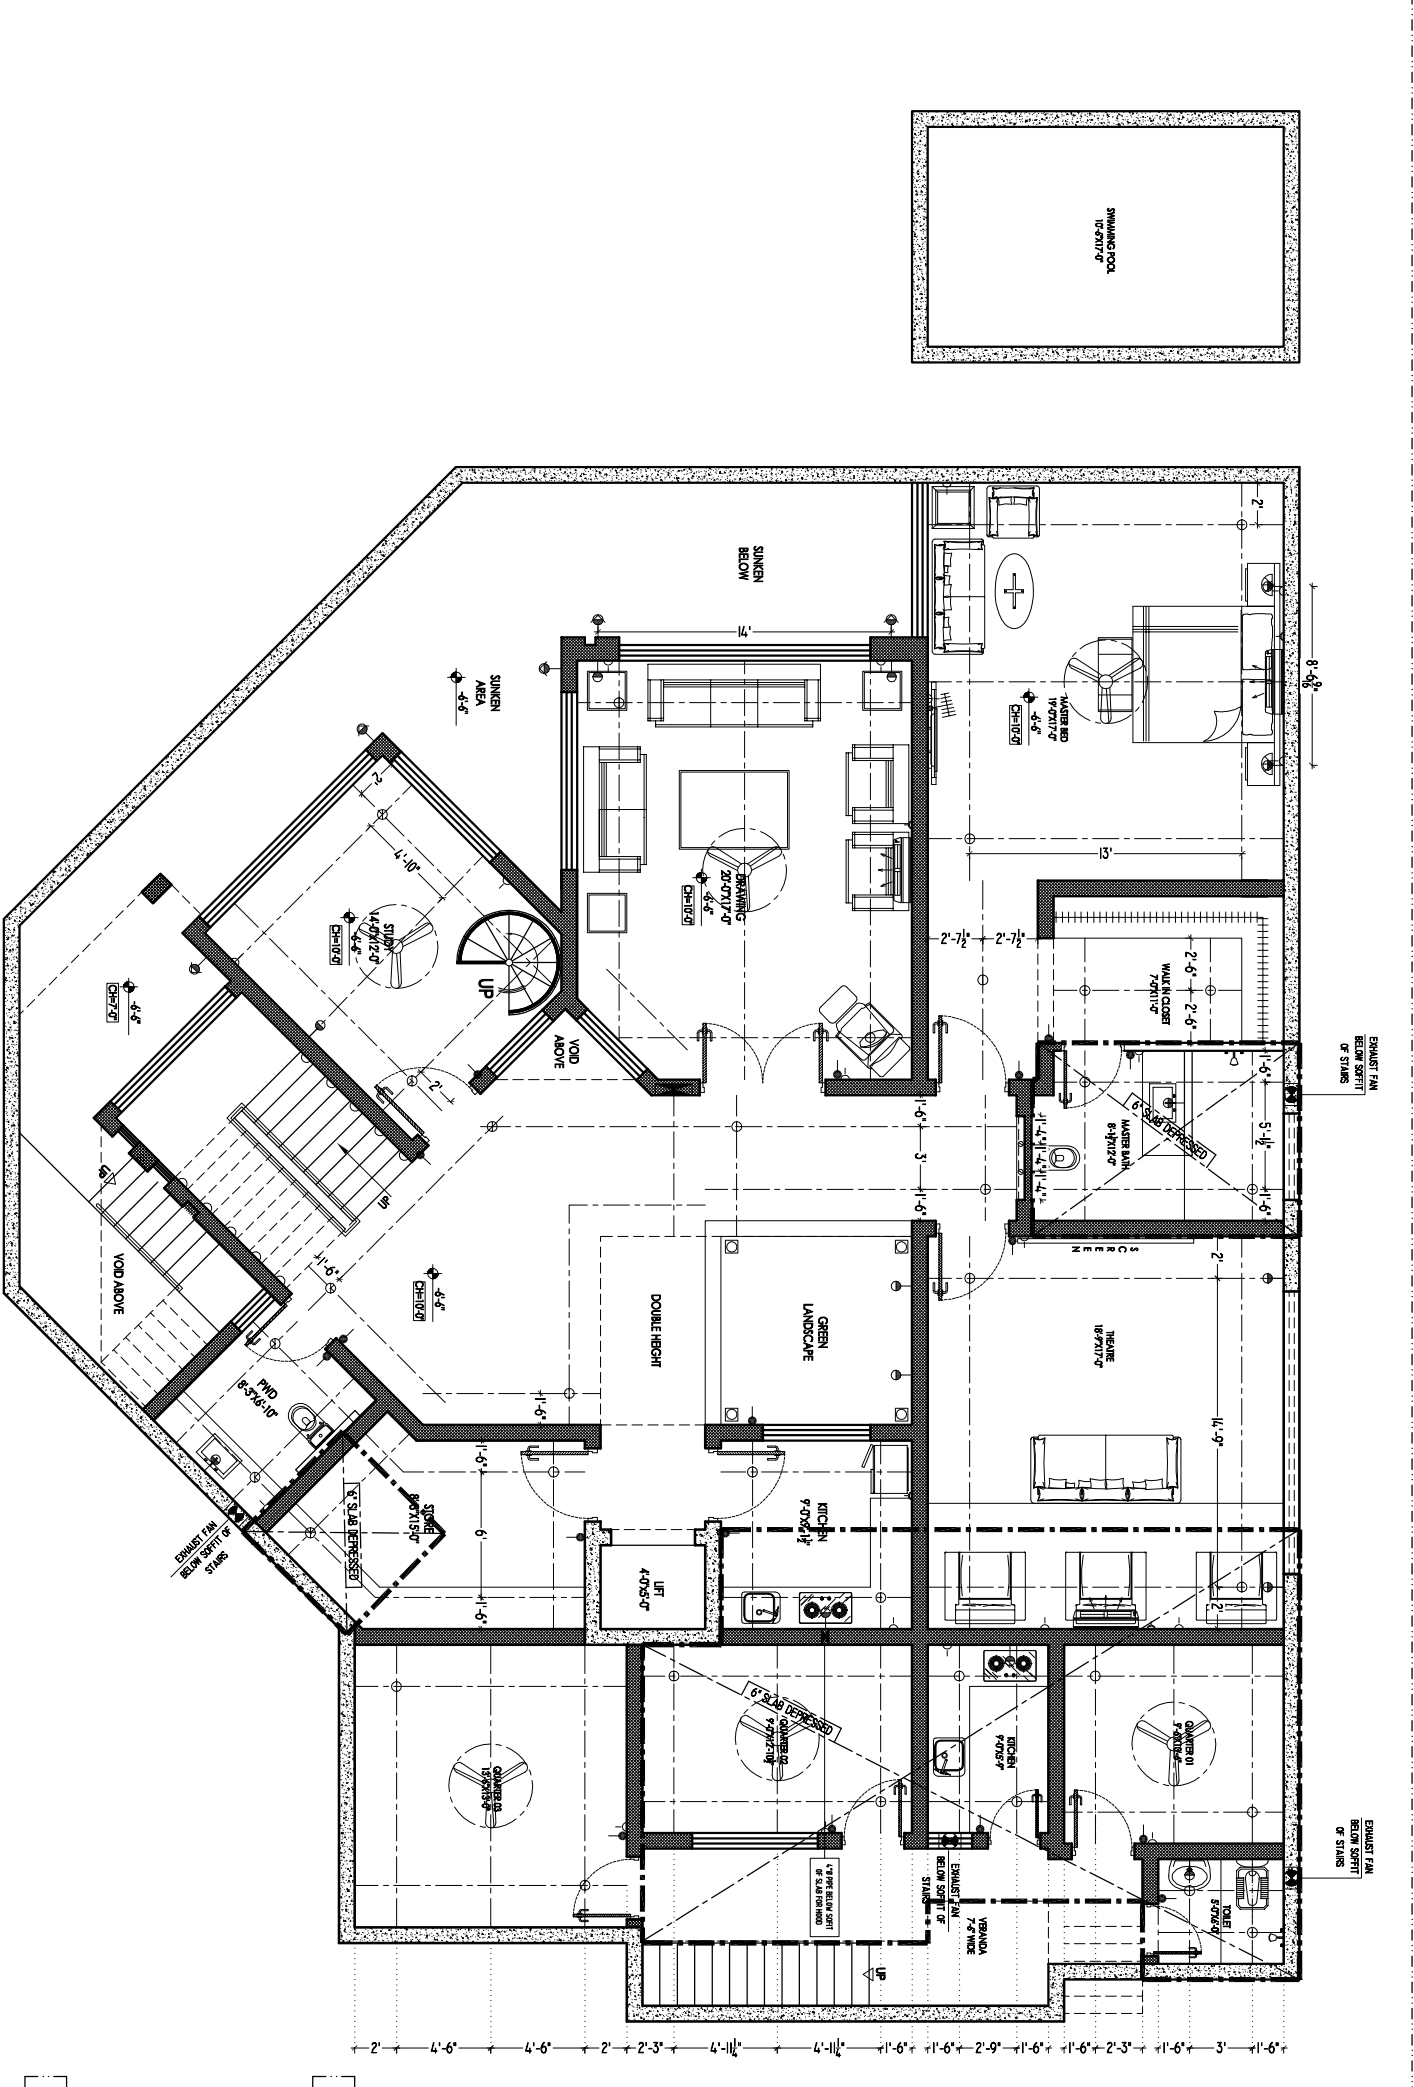


BASEMENT FLOOR
RETAILING WALL COVERED AREA = 3858 SFT
SWIMMING POOL EXCLUDED

LEGEND FOR ELECTRICAL	
CEILING FAN	
POWER PLUG	
WALL LIGHT HEIGHT=7'-0"	
CEILING LIGHT	
SWITCH BOARD HEIGHT=3'-3"	
LIGHT PLUG HEIGHT=2'-0"	
BELL PUSH HEIGHT=3'-3"	
ANTEENA HEIGHT=3'-0"	
EXHAUST FAN	
DISTRIBUTION BOARD	
SPLIT AC BOTTOM 8'-0"	
HANGING LIGHT	
BUZZER	
INTERCOM HEIGHT=0'-6"	
4" EXHAUST PIPE BELOW SOFIT OF SLAB	
CHANDELLER	
FLOOR LIGHT	
TUBE LIGHT	
CUPBOARD LIGHT	
OUTER LIGHT	
BRACKET FAN	
2" LIGHT BOX	
2 WAY SWITCH	
STEP LIGHT	

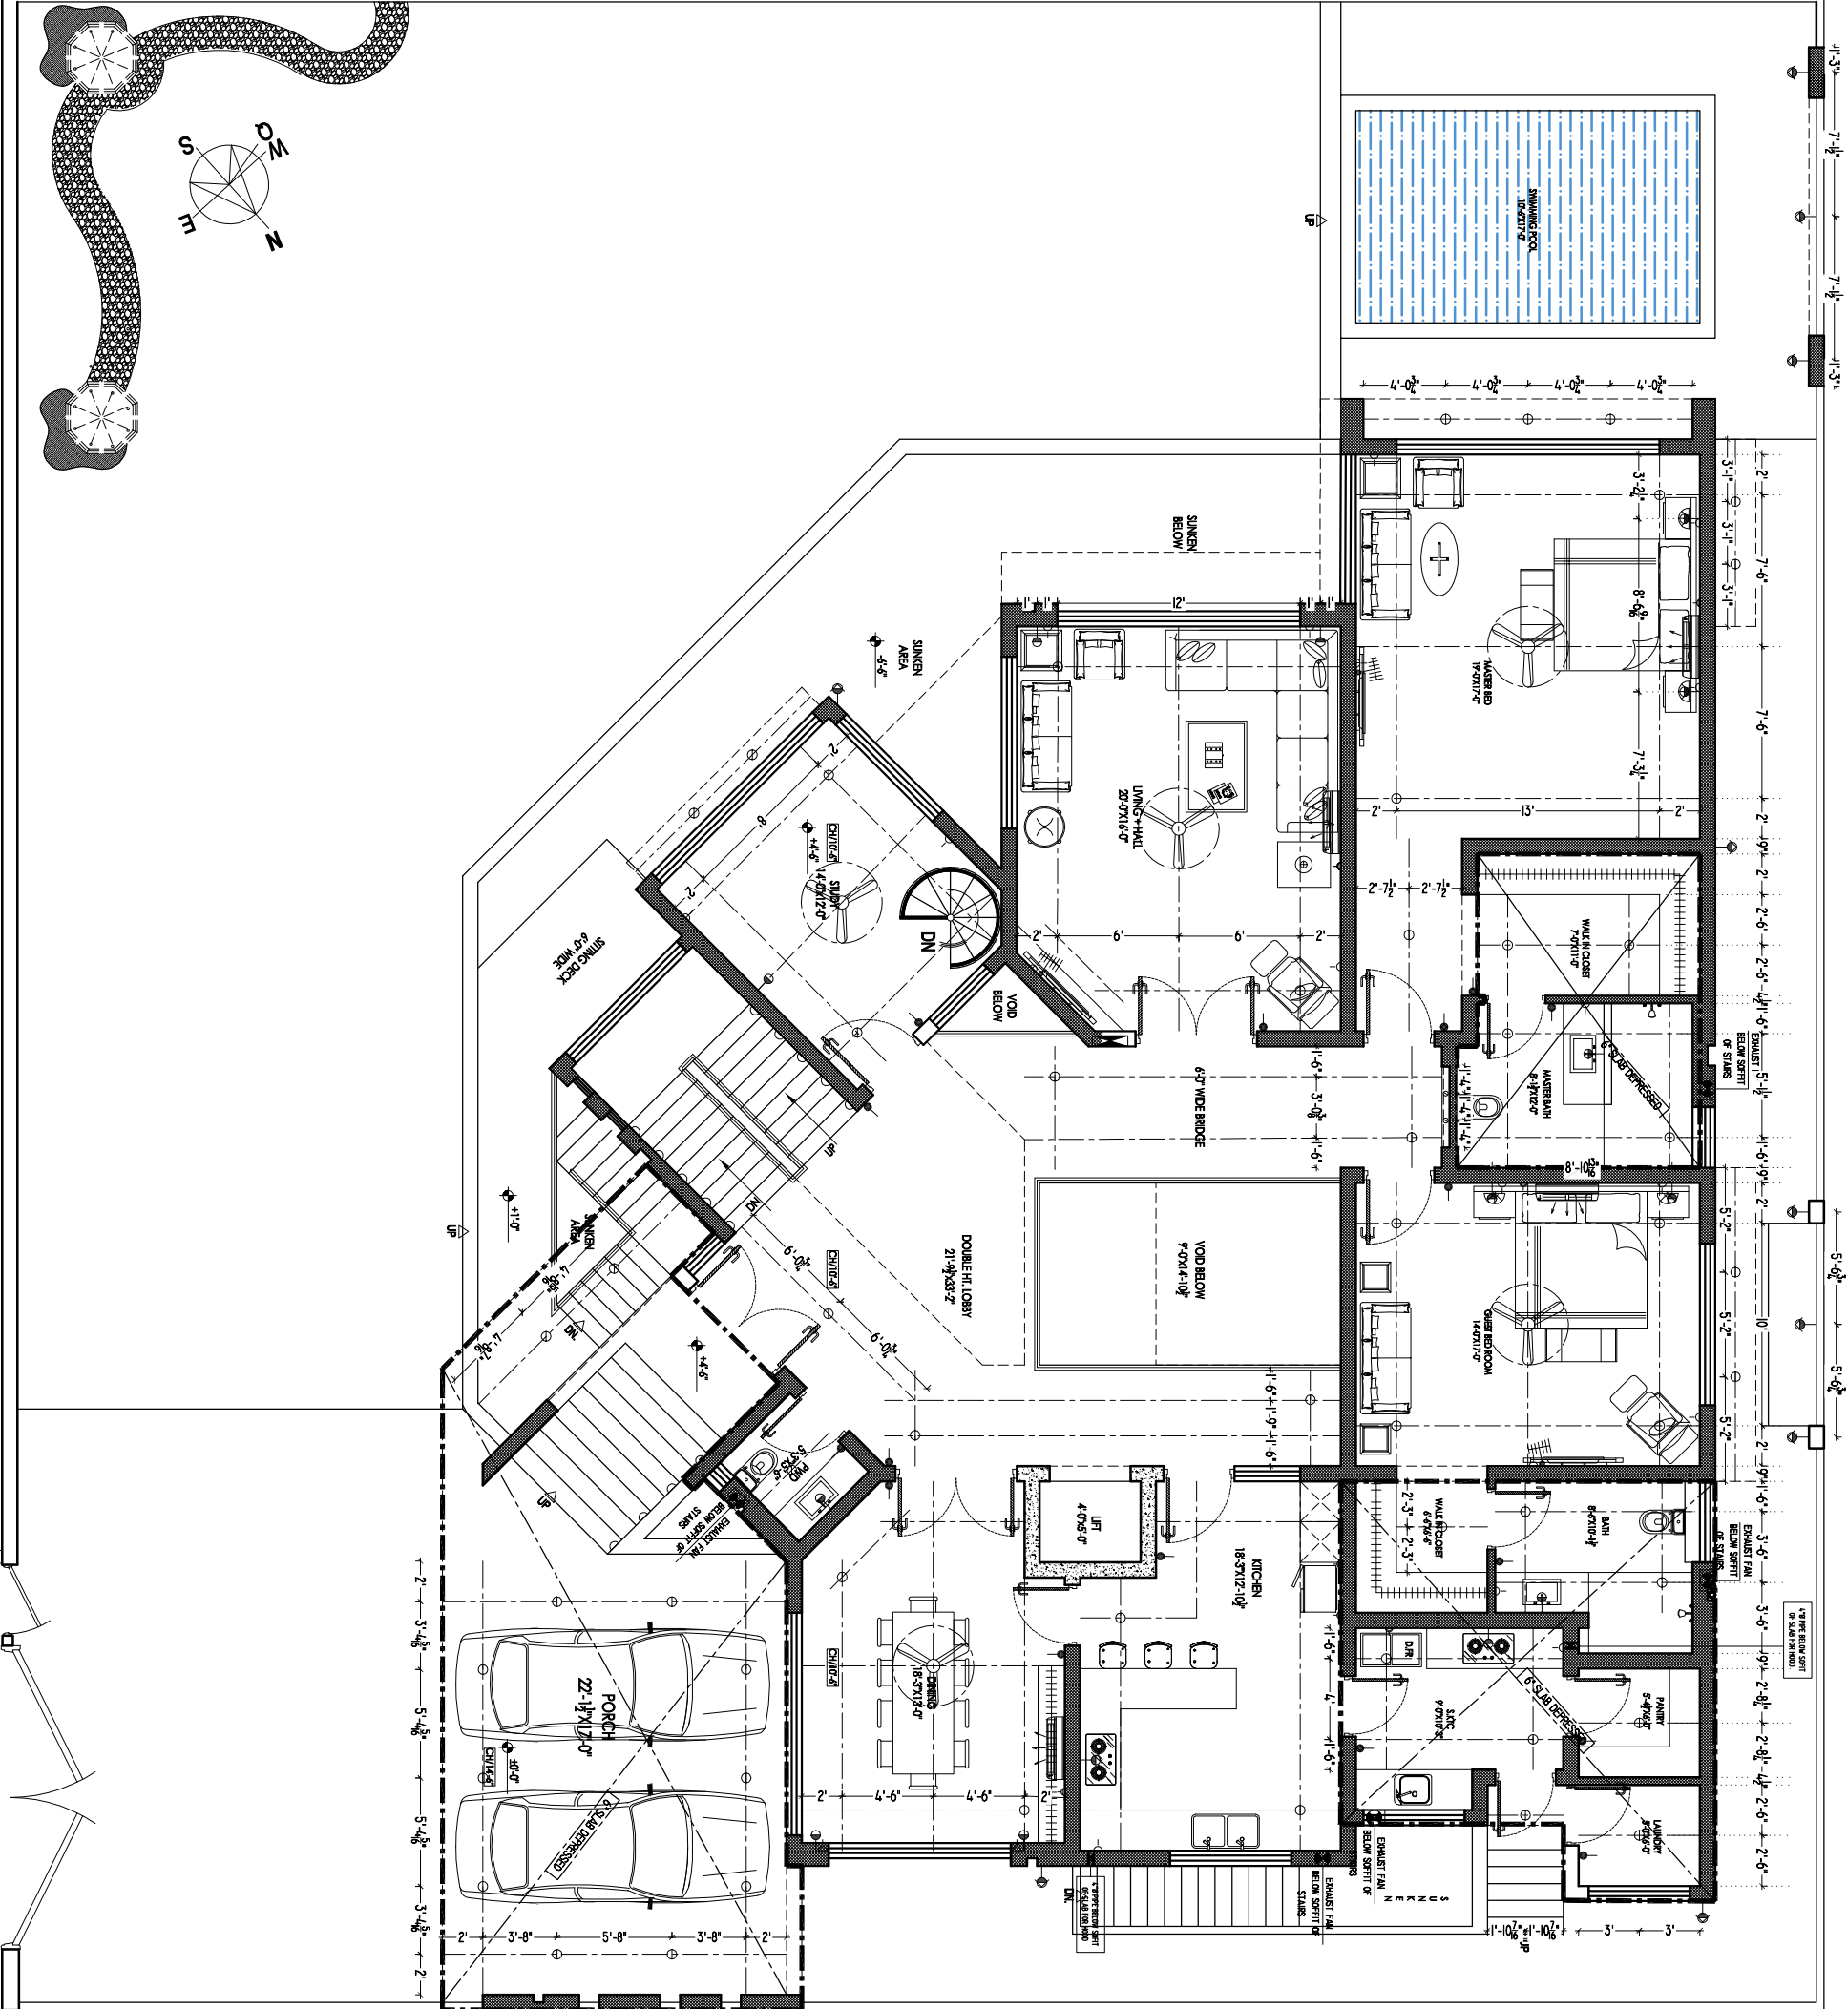


GROUND FLOOR
COVERED AREA = 3727 SFT


LEGEND FOR ELECTRICAL	
CEILING FAN	
POWER PLUG	
WALL LIGHT HEIGHT=7'-0"	
CEILING LIGHT	
SWITCH BOARD HEIGHT=3'-3"	
LIGHT PLUG HEIGHT=2'-0"	
BELL PUSH HEIGHT=3'-3"	
ANTEENA HEIGHT=3'-0"	
EXHAUST FAN	
DISTRIBUTION BOARD	
SPLIT AC BOTTOM 8'-0"	
HANGING LIGHT	
BUZZER	
INTERCOM HEIGHT=0'-6"	
4" EXHAUST PIPE BELOW SOFIT OF SLAB	
CHANDELLER	
FLOOR LIGHT	
TUBE LIGHT	
CUPBOARD LIGHT	
OUTER LIGHT	
BRACKET FAN	
2" LIGHT BOX	
2 WAY SWITCH	
STEP LIGHT	

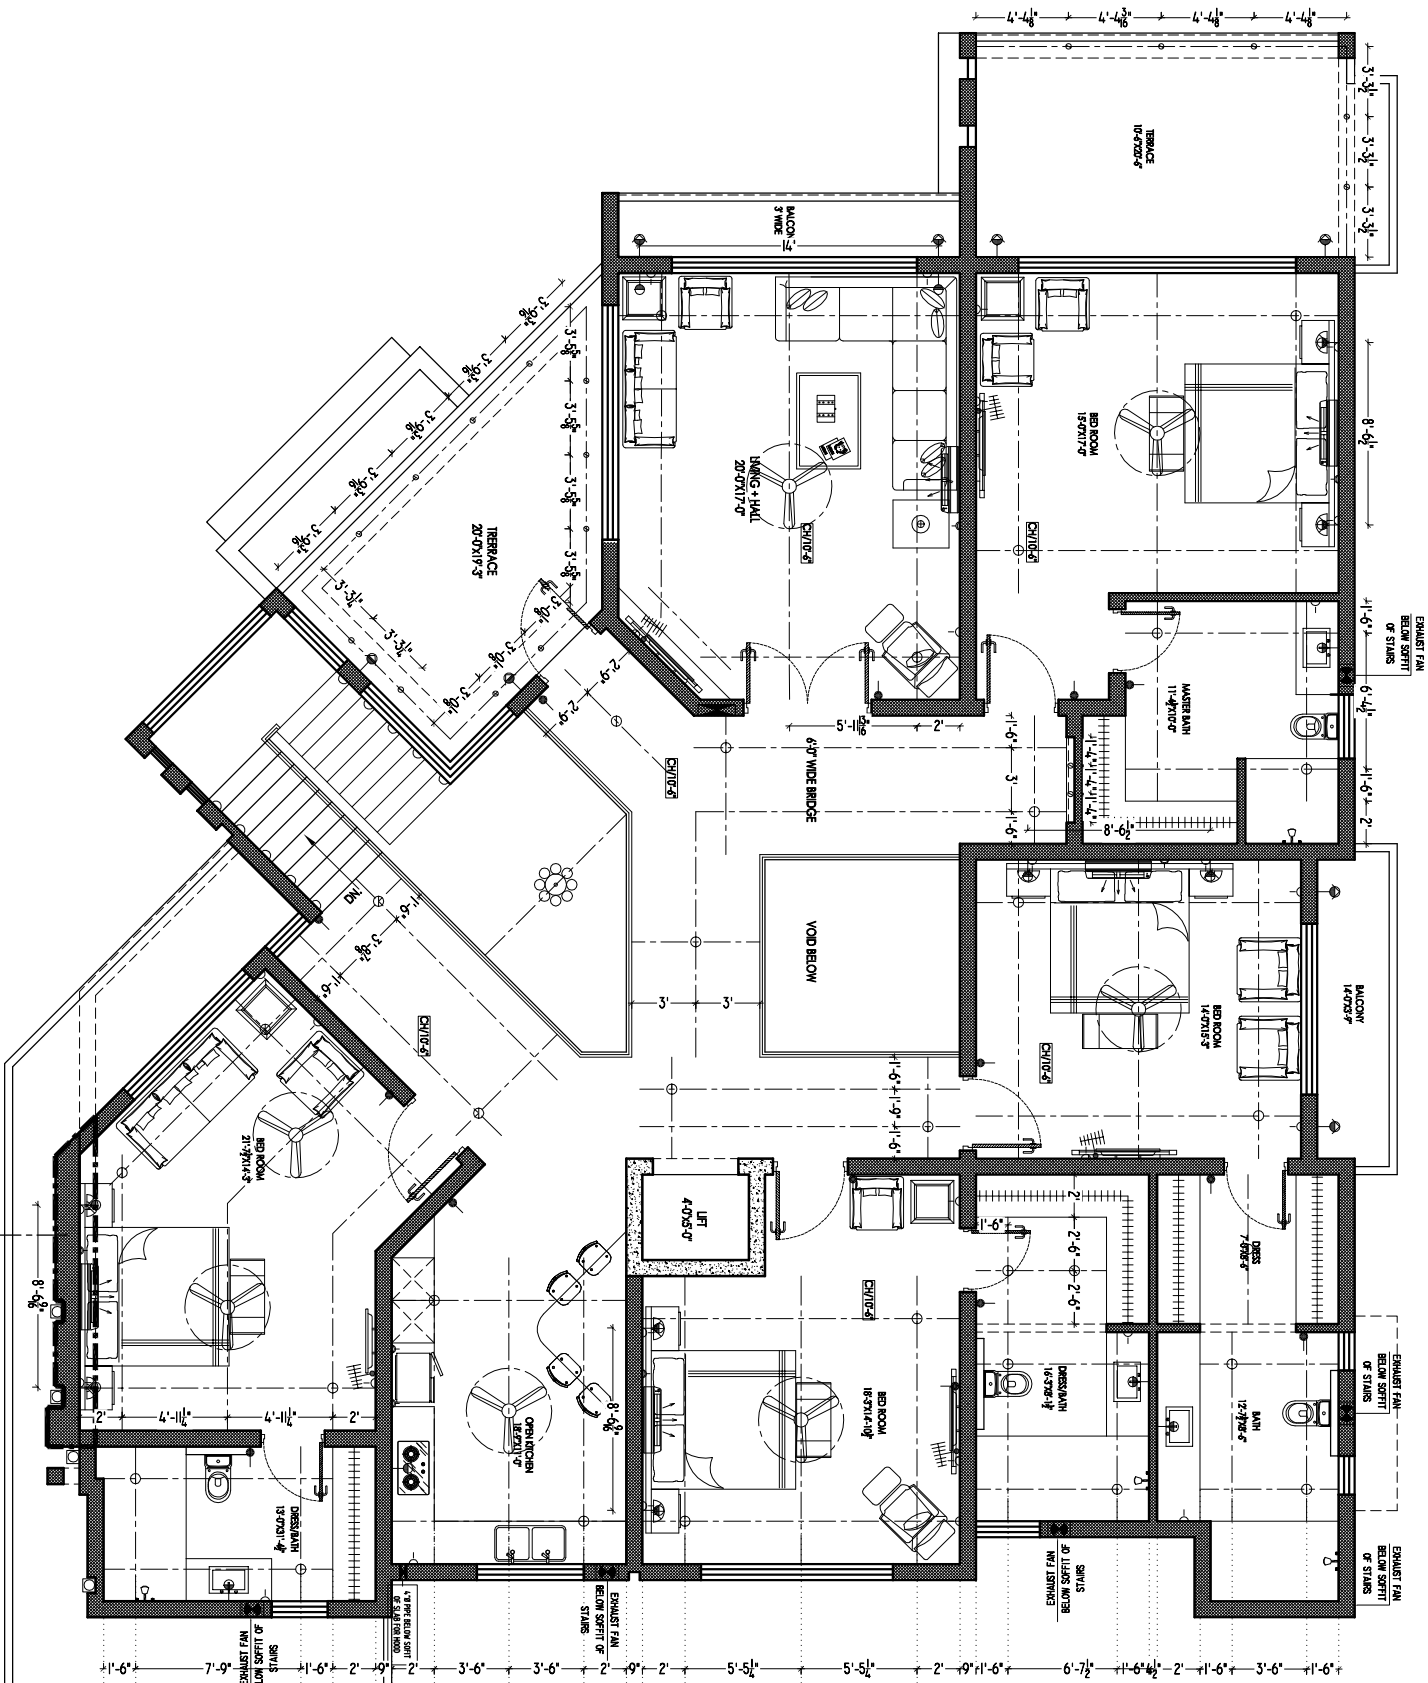


FIRST FLOOR
COVERED AREA = 3117 SFT

BASEMENT FLOOR
RETAILING WALL COVERED AREA = 3858 SFT
SWIMMING POOL EXCLUDED

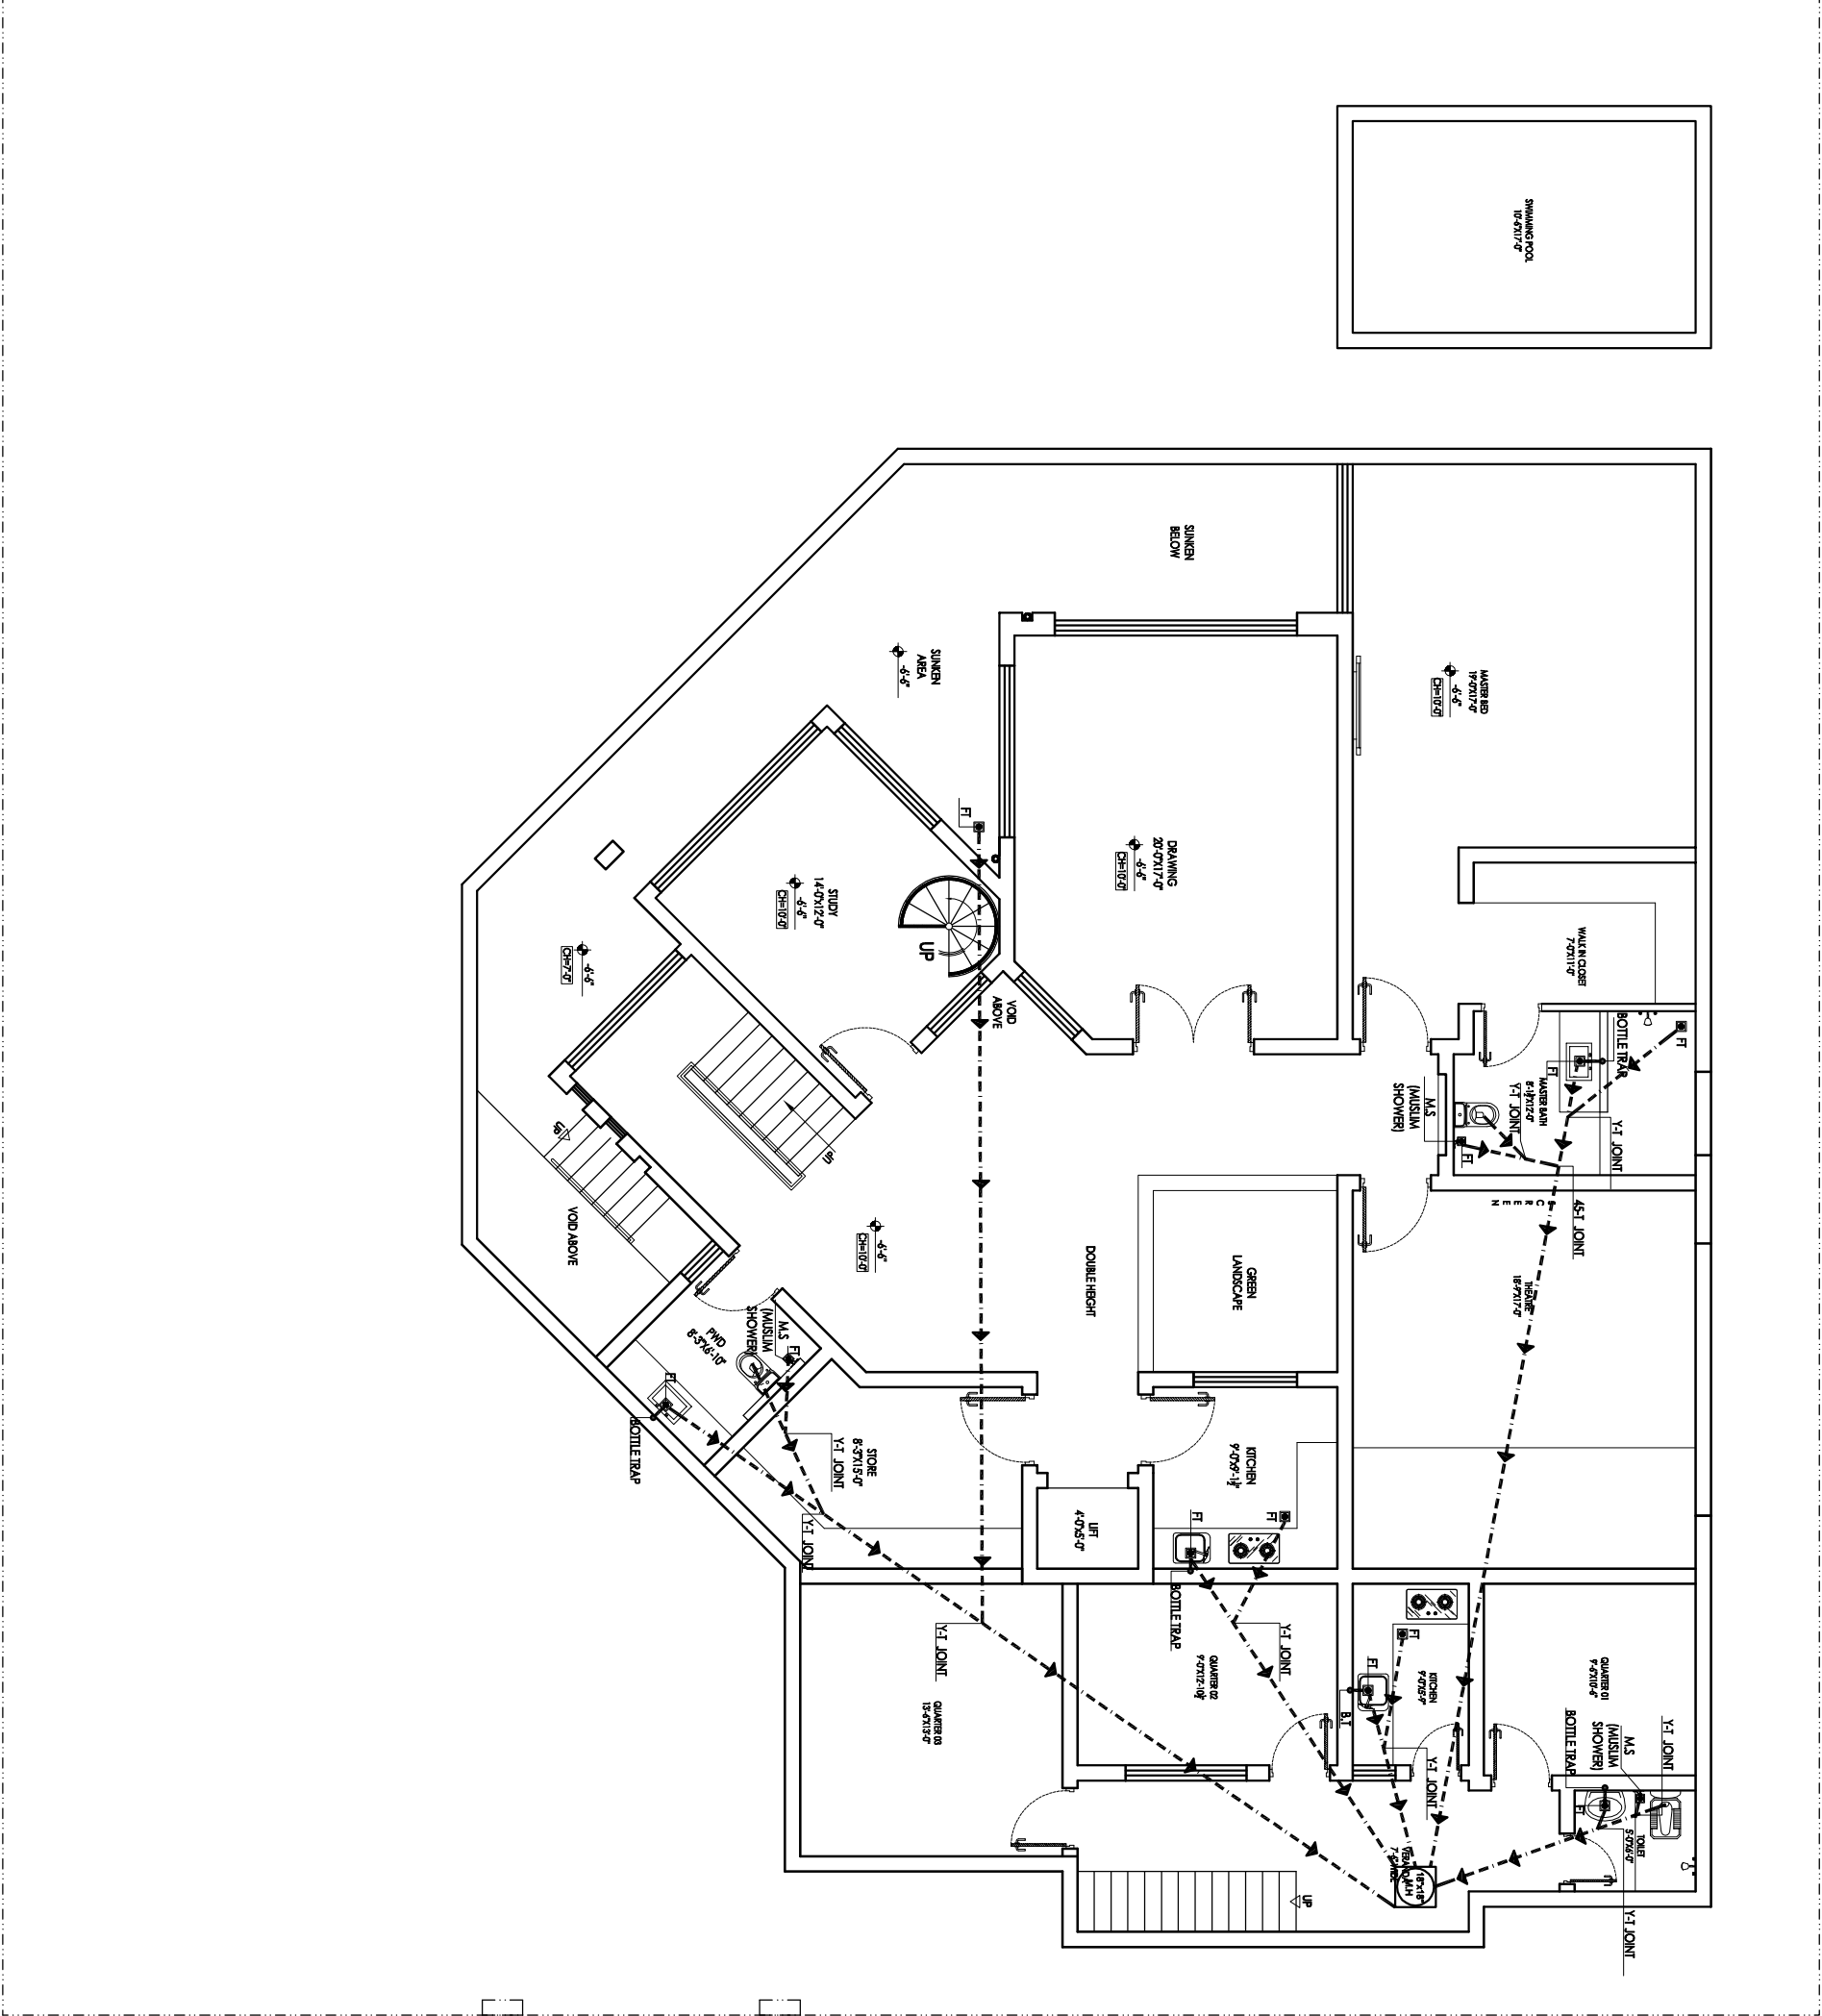


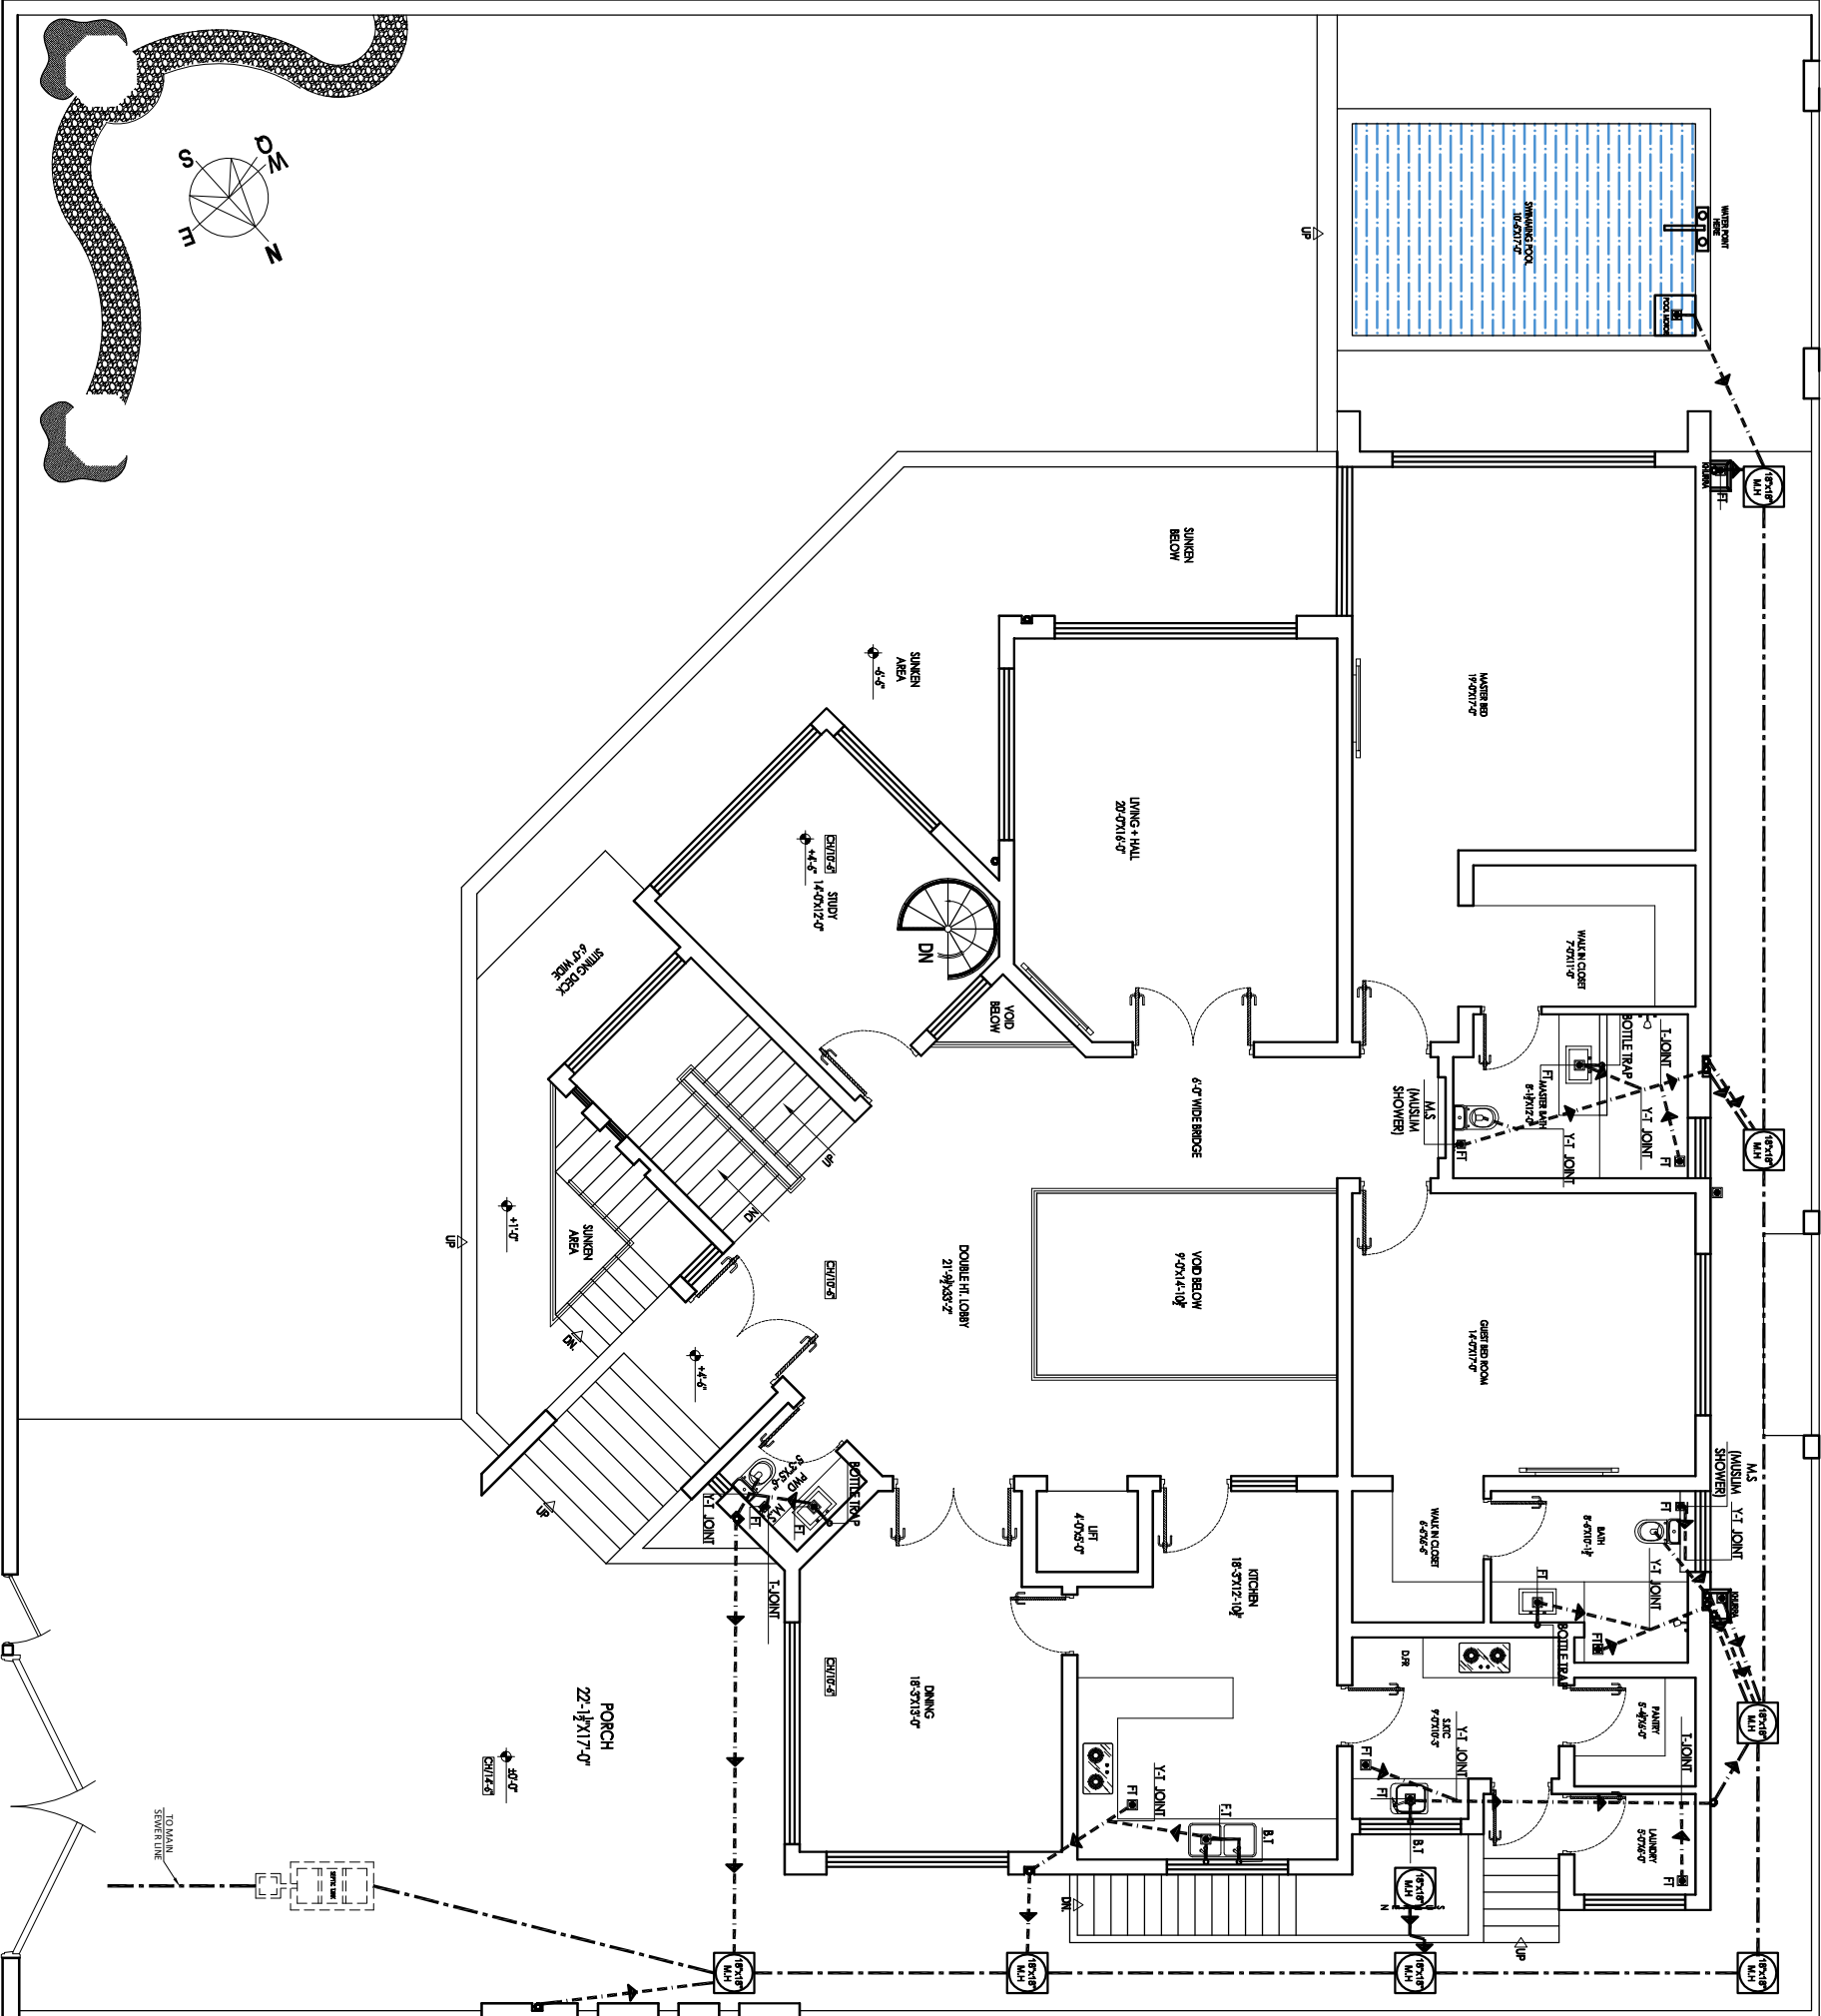

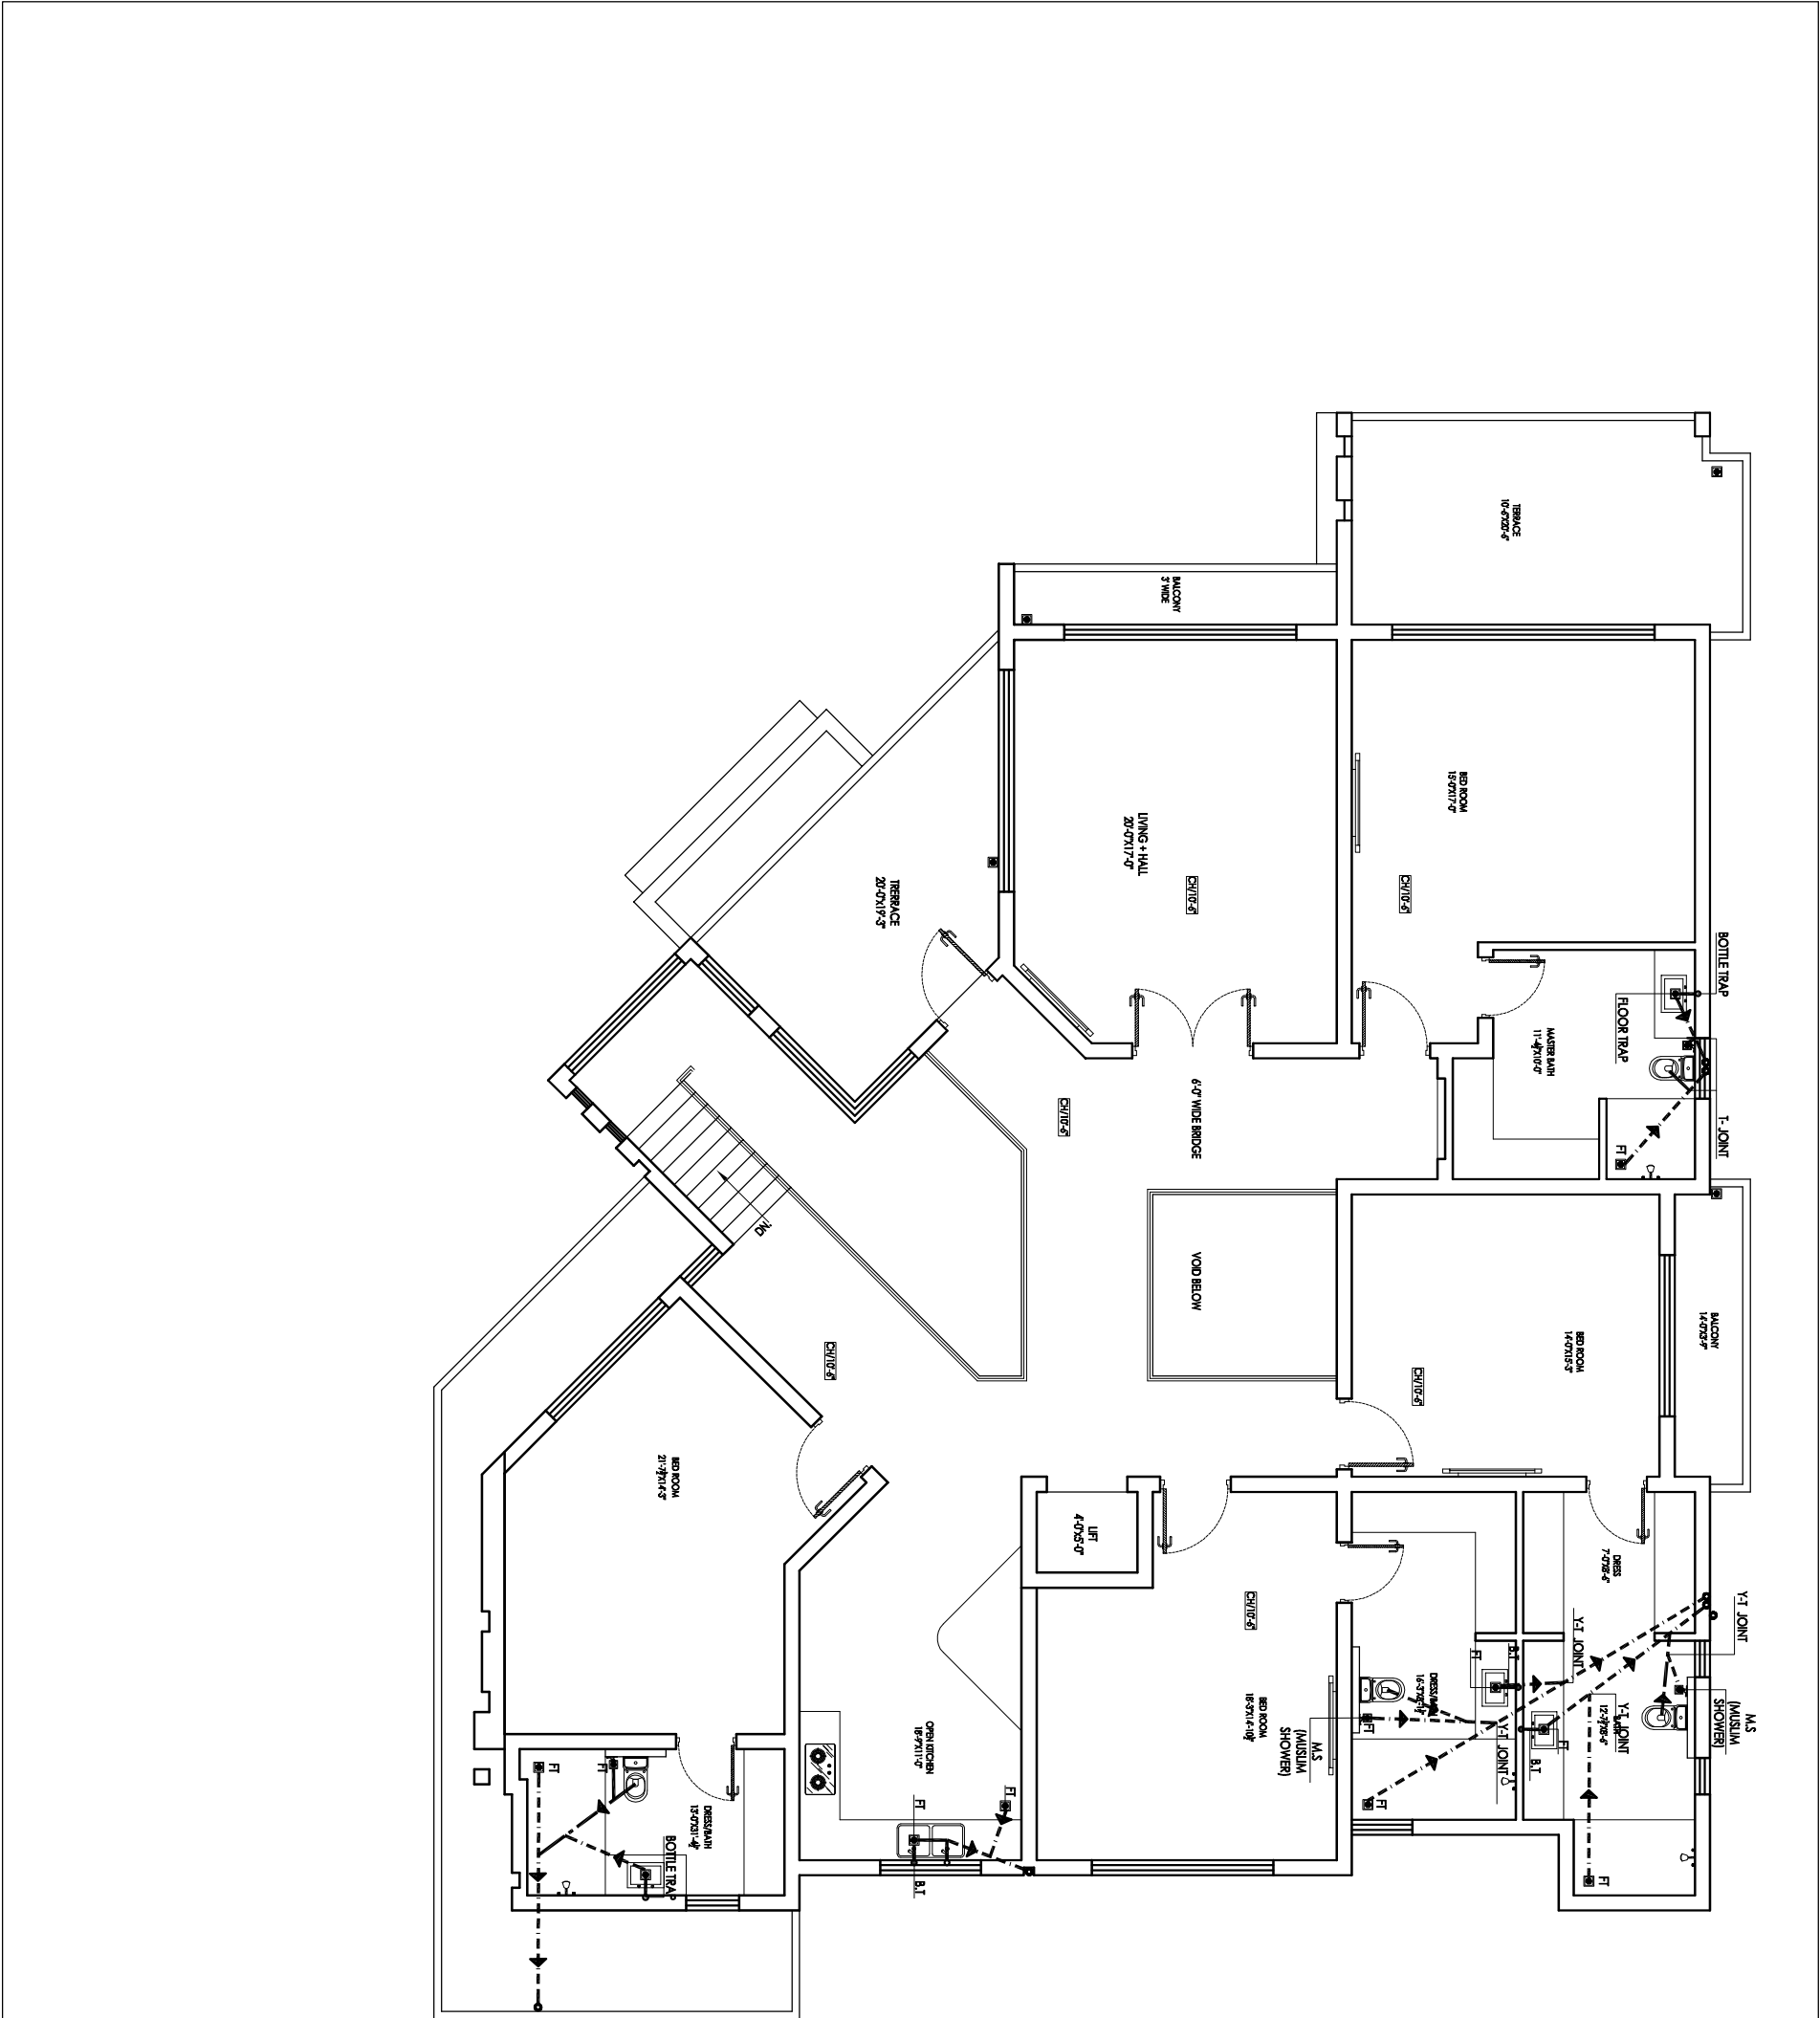


FIRST FLOOR
COVERED AREA = 3117 SFT


PROJECT: RESIDENCE AT D.H.A, ISLAMABAD.		DATE: AUG-2023	DRAWN BY: SABTAIN	NOTE:	ARCHITECTURE STUDIO
PRG. TITLE: PUBLIC HEALTH (FIRST FLOOR)		SCALE: N.T.S	CHECKED BY: ARCH. BILAL KAZMI	COVERED AREA: 3117 SFT	
		DRG. NO: P. 102			
					72-H Model Town, Lahore. 0321 4340770
					architecture.studio@yahoo.com

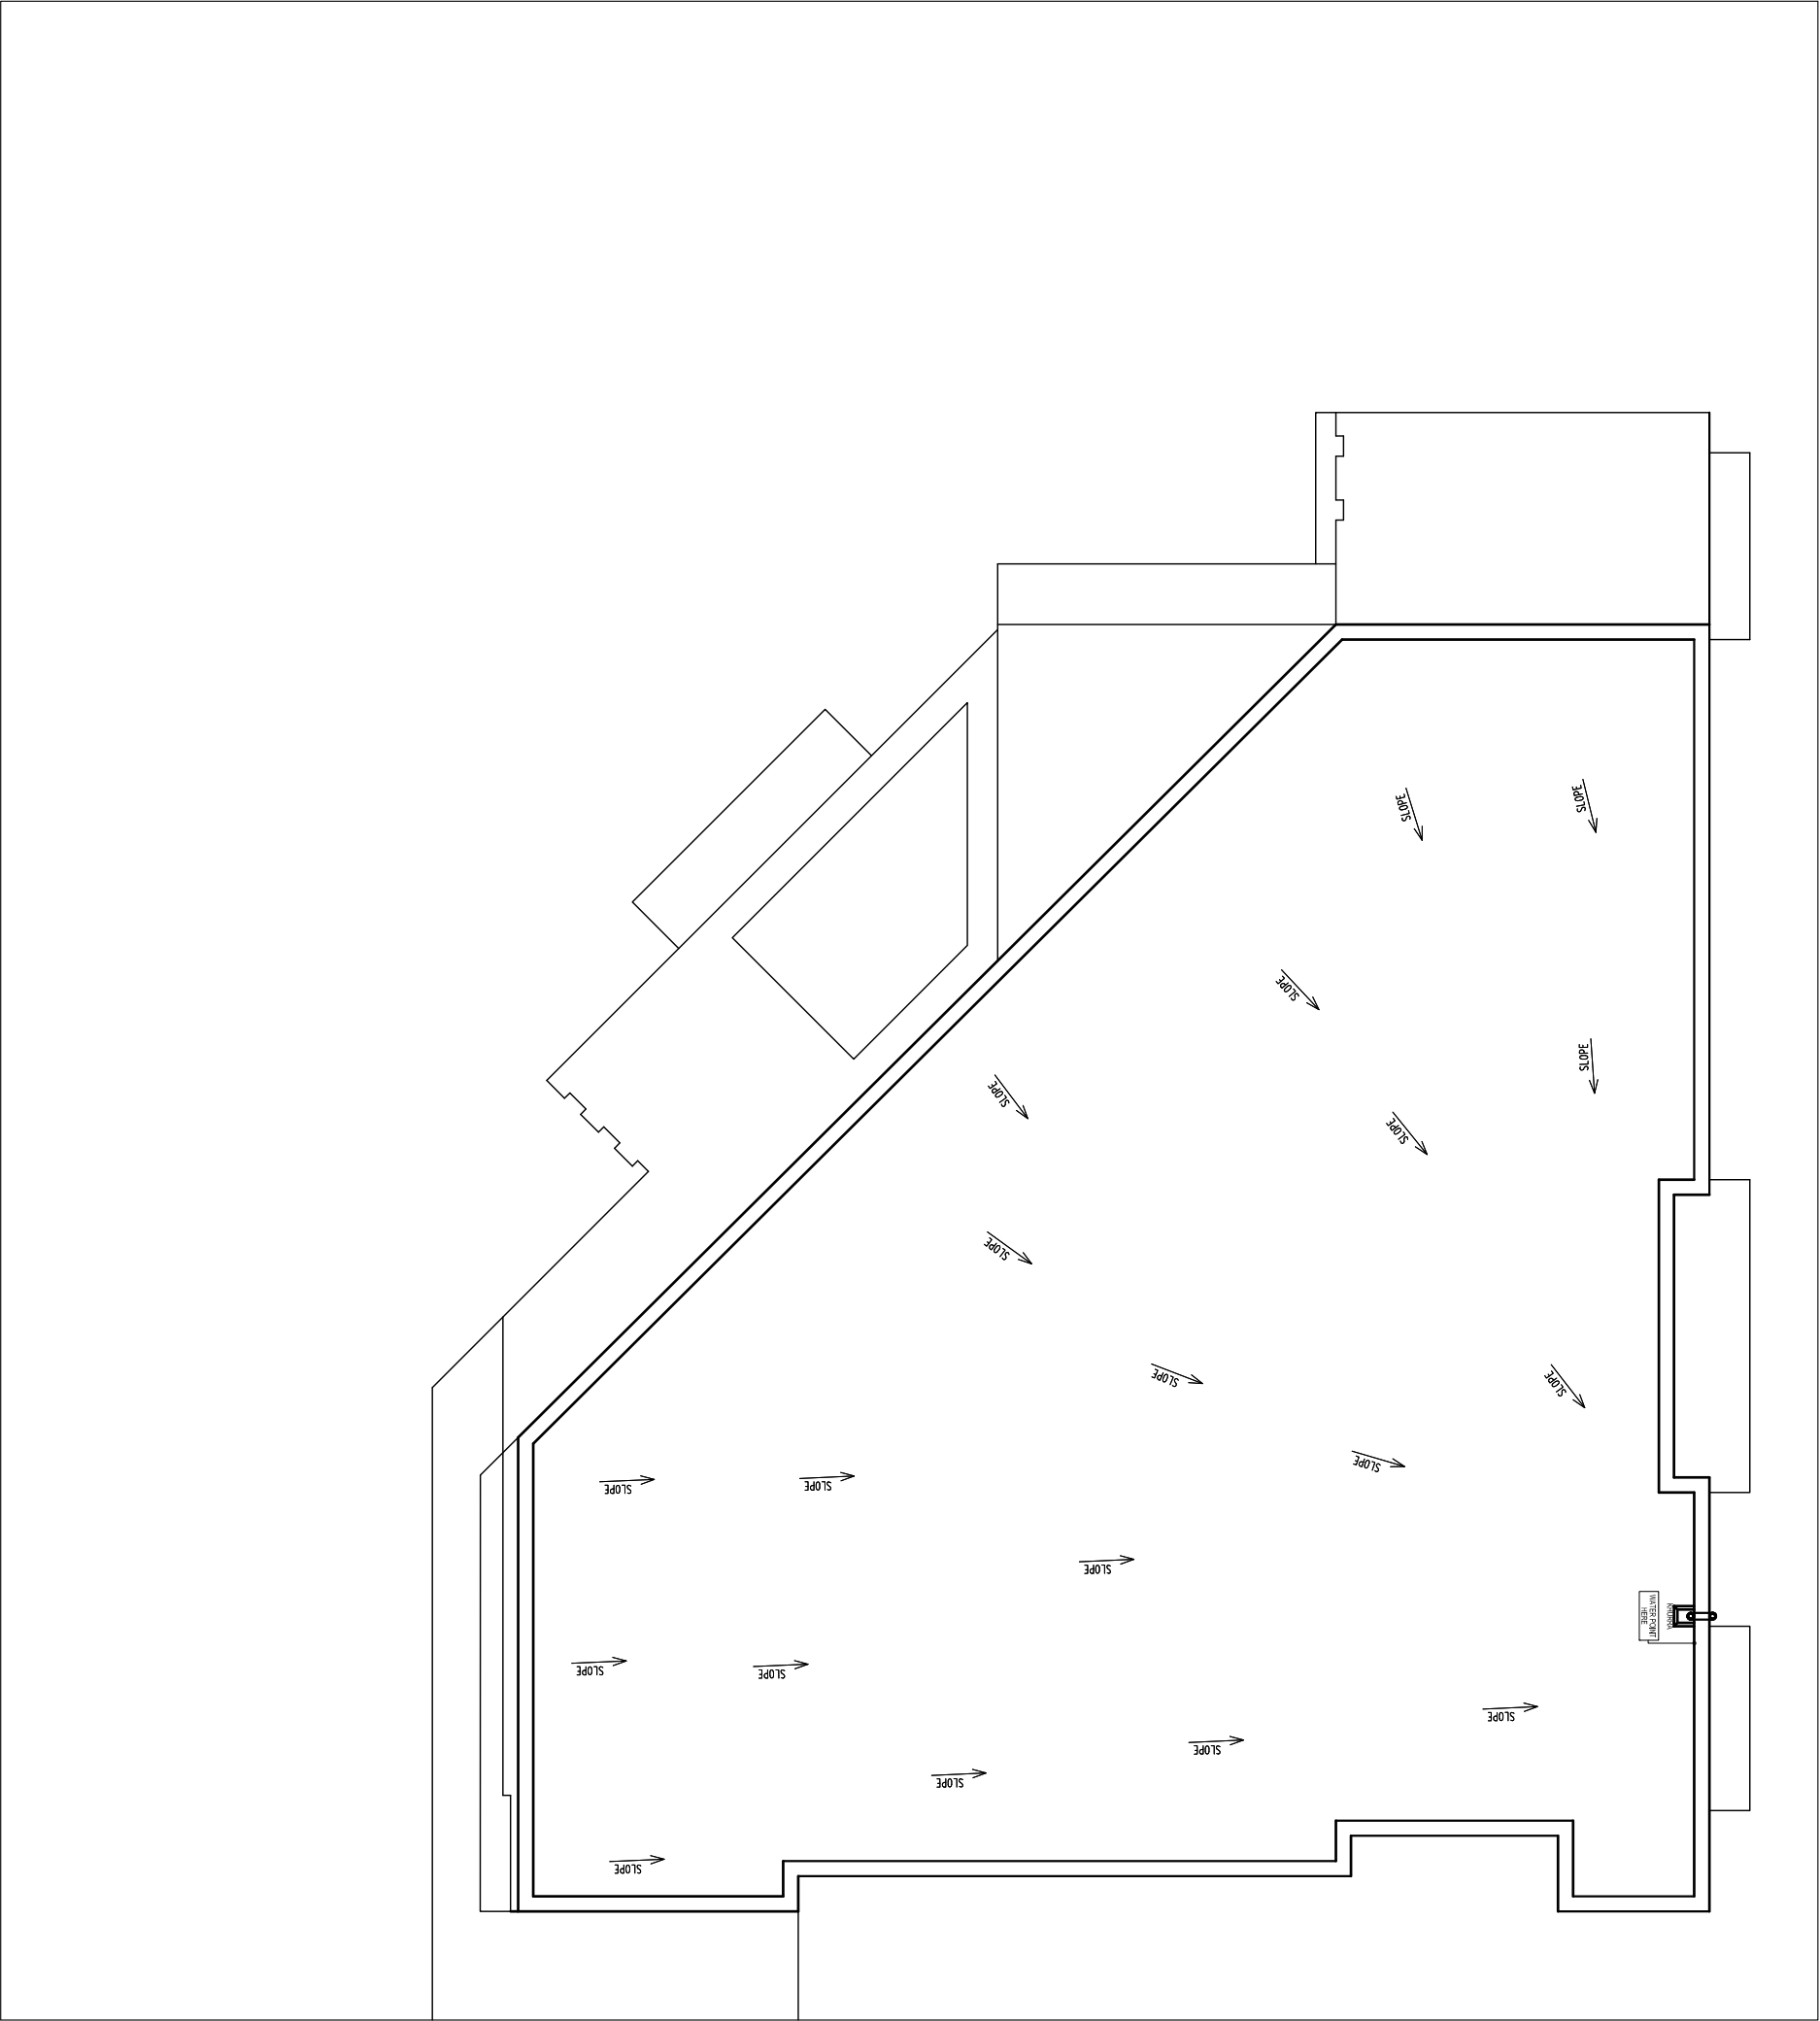

ROOF TOP
COVERED AREA = SFT


PROJECT: RESIDENCE AT D.H.A, ISLAMABAD.				DATE: AUG-2023		DRAWN BY: SABTAIN		NOTE:	
DRG. TITLE: PUBLIC HEALTH (ROOF TOP)				SCALE: N.T.S		CHECKED BY: ARCH. BILAL KAZMI		COVERED AREA: 3117 Sft	
				DRG. NO.: P.103				ARCHITECTURE STUDIO	
								72-H Model Town, Lahore. 0321 4340770 architecture.studio@yahoo.com	

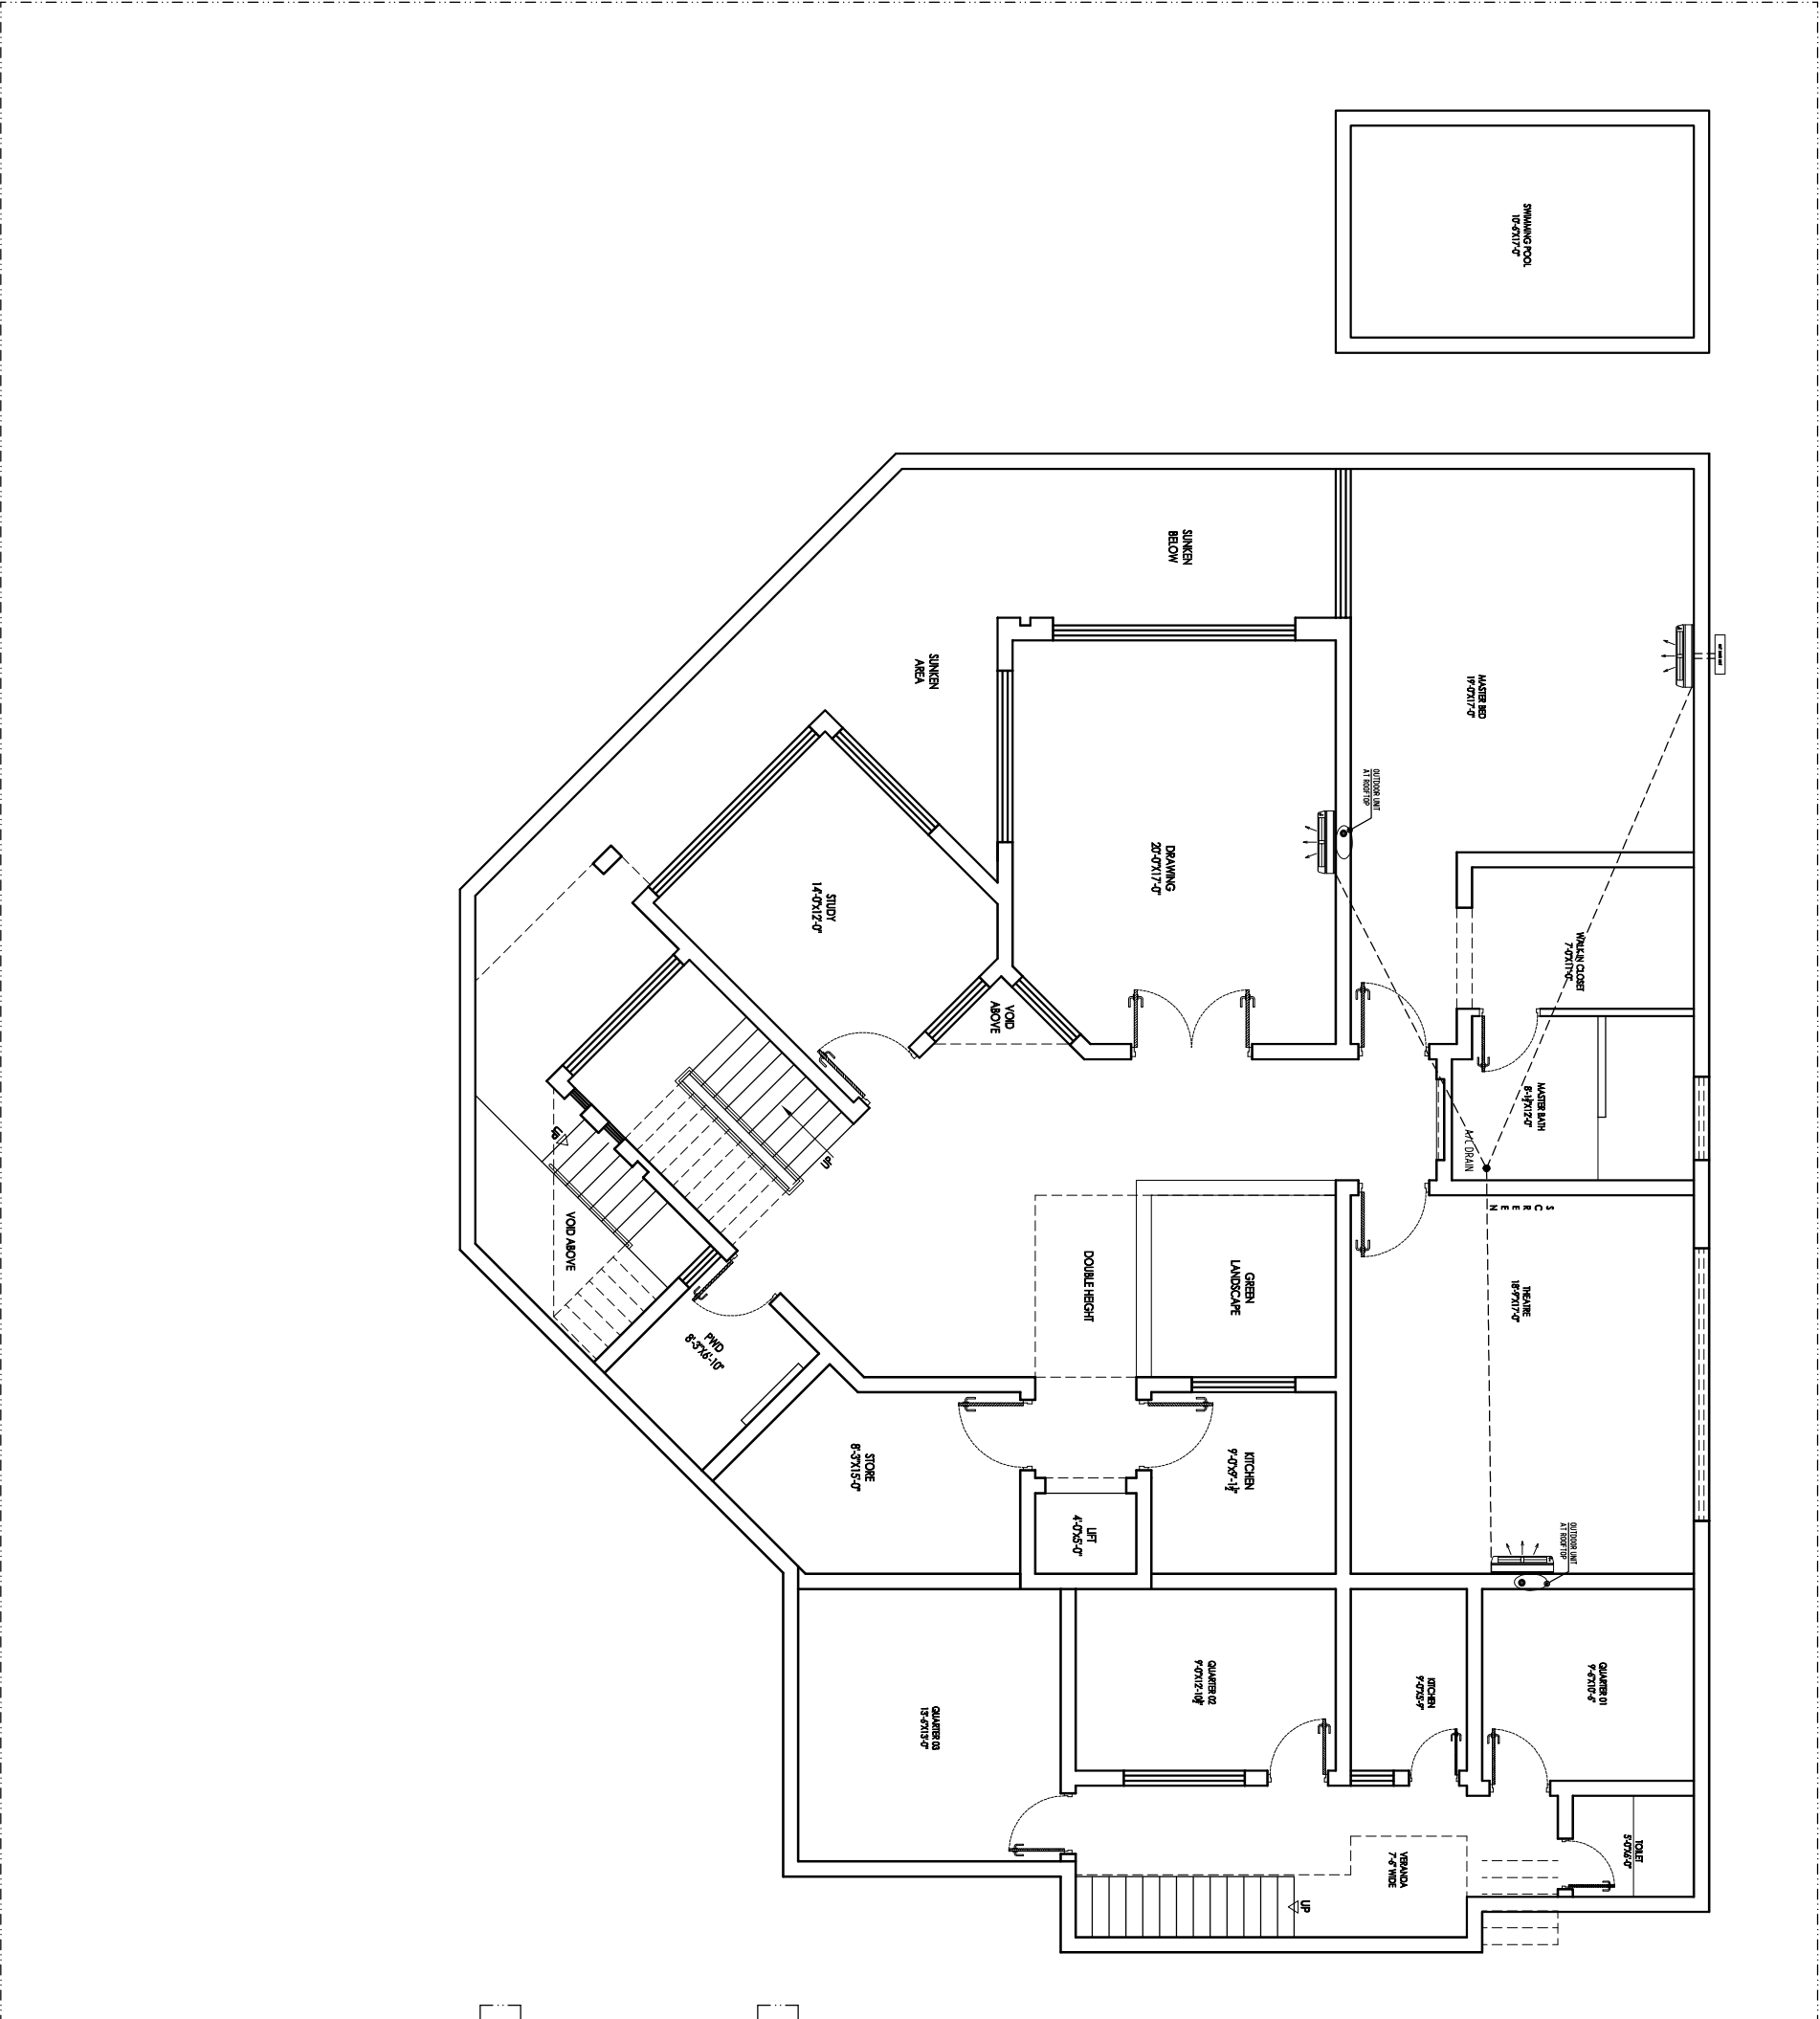


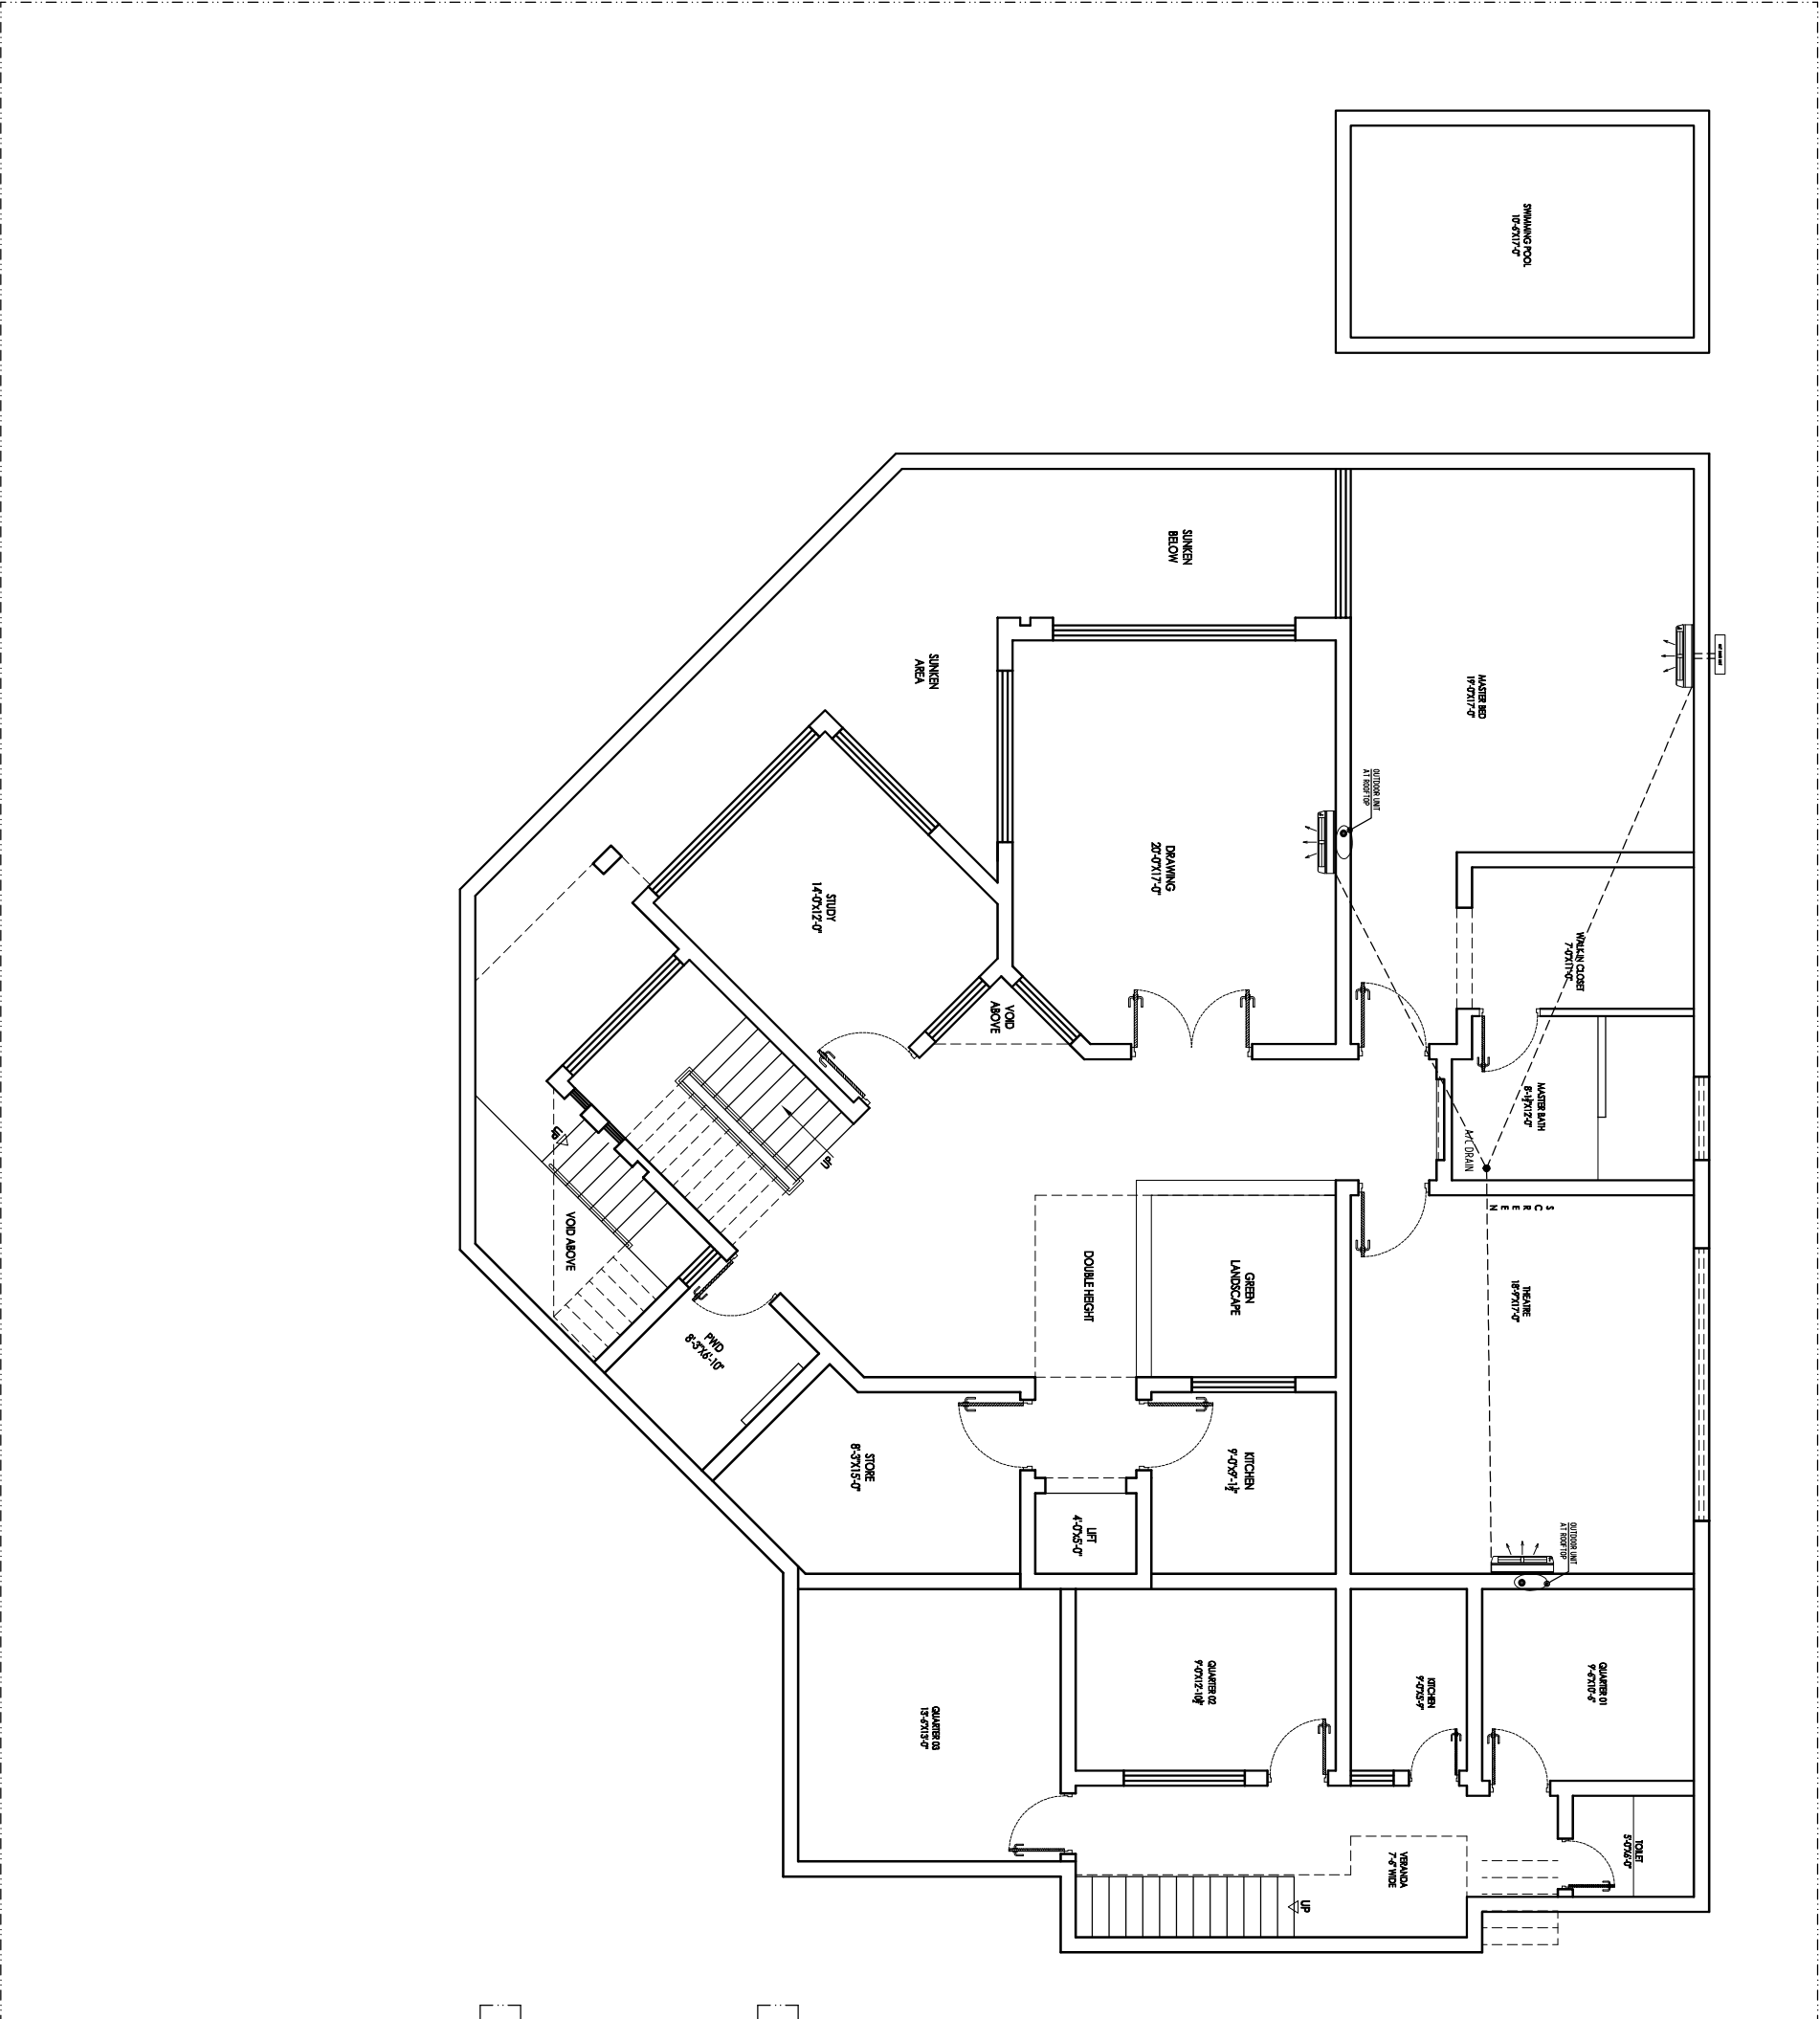

FIRST FLOOR


COVERED AREA = 3117 SFT

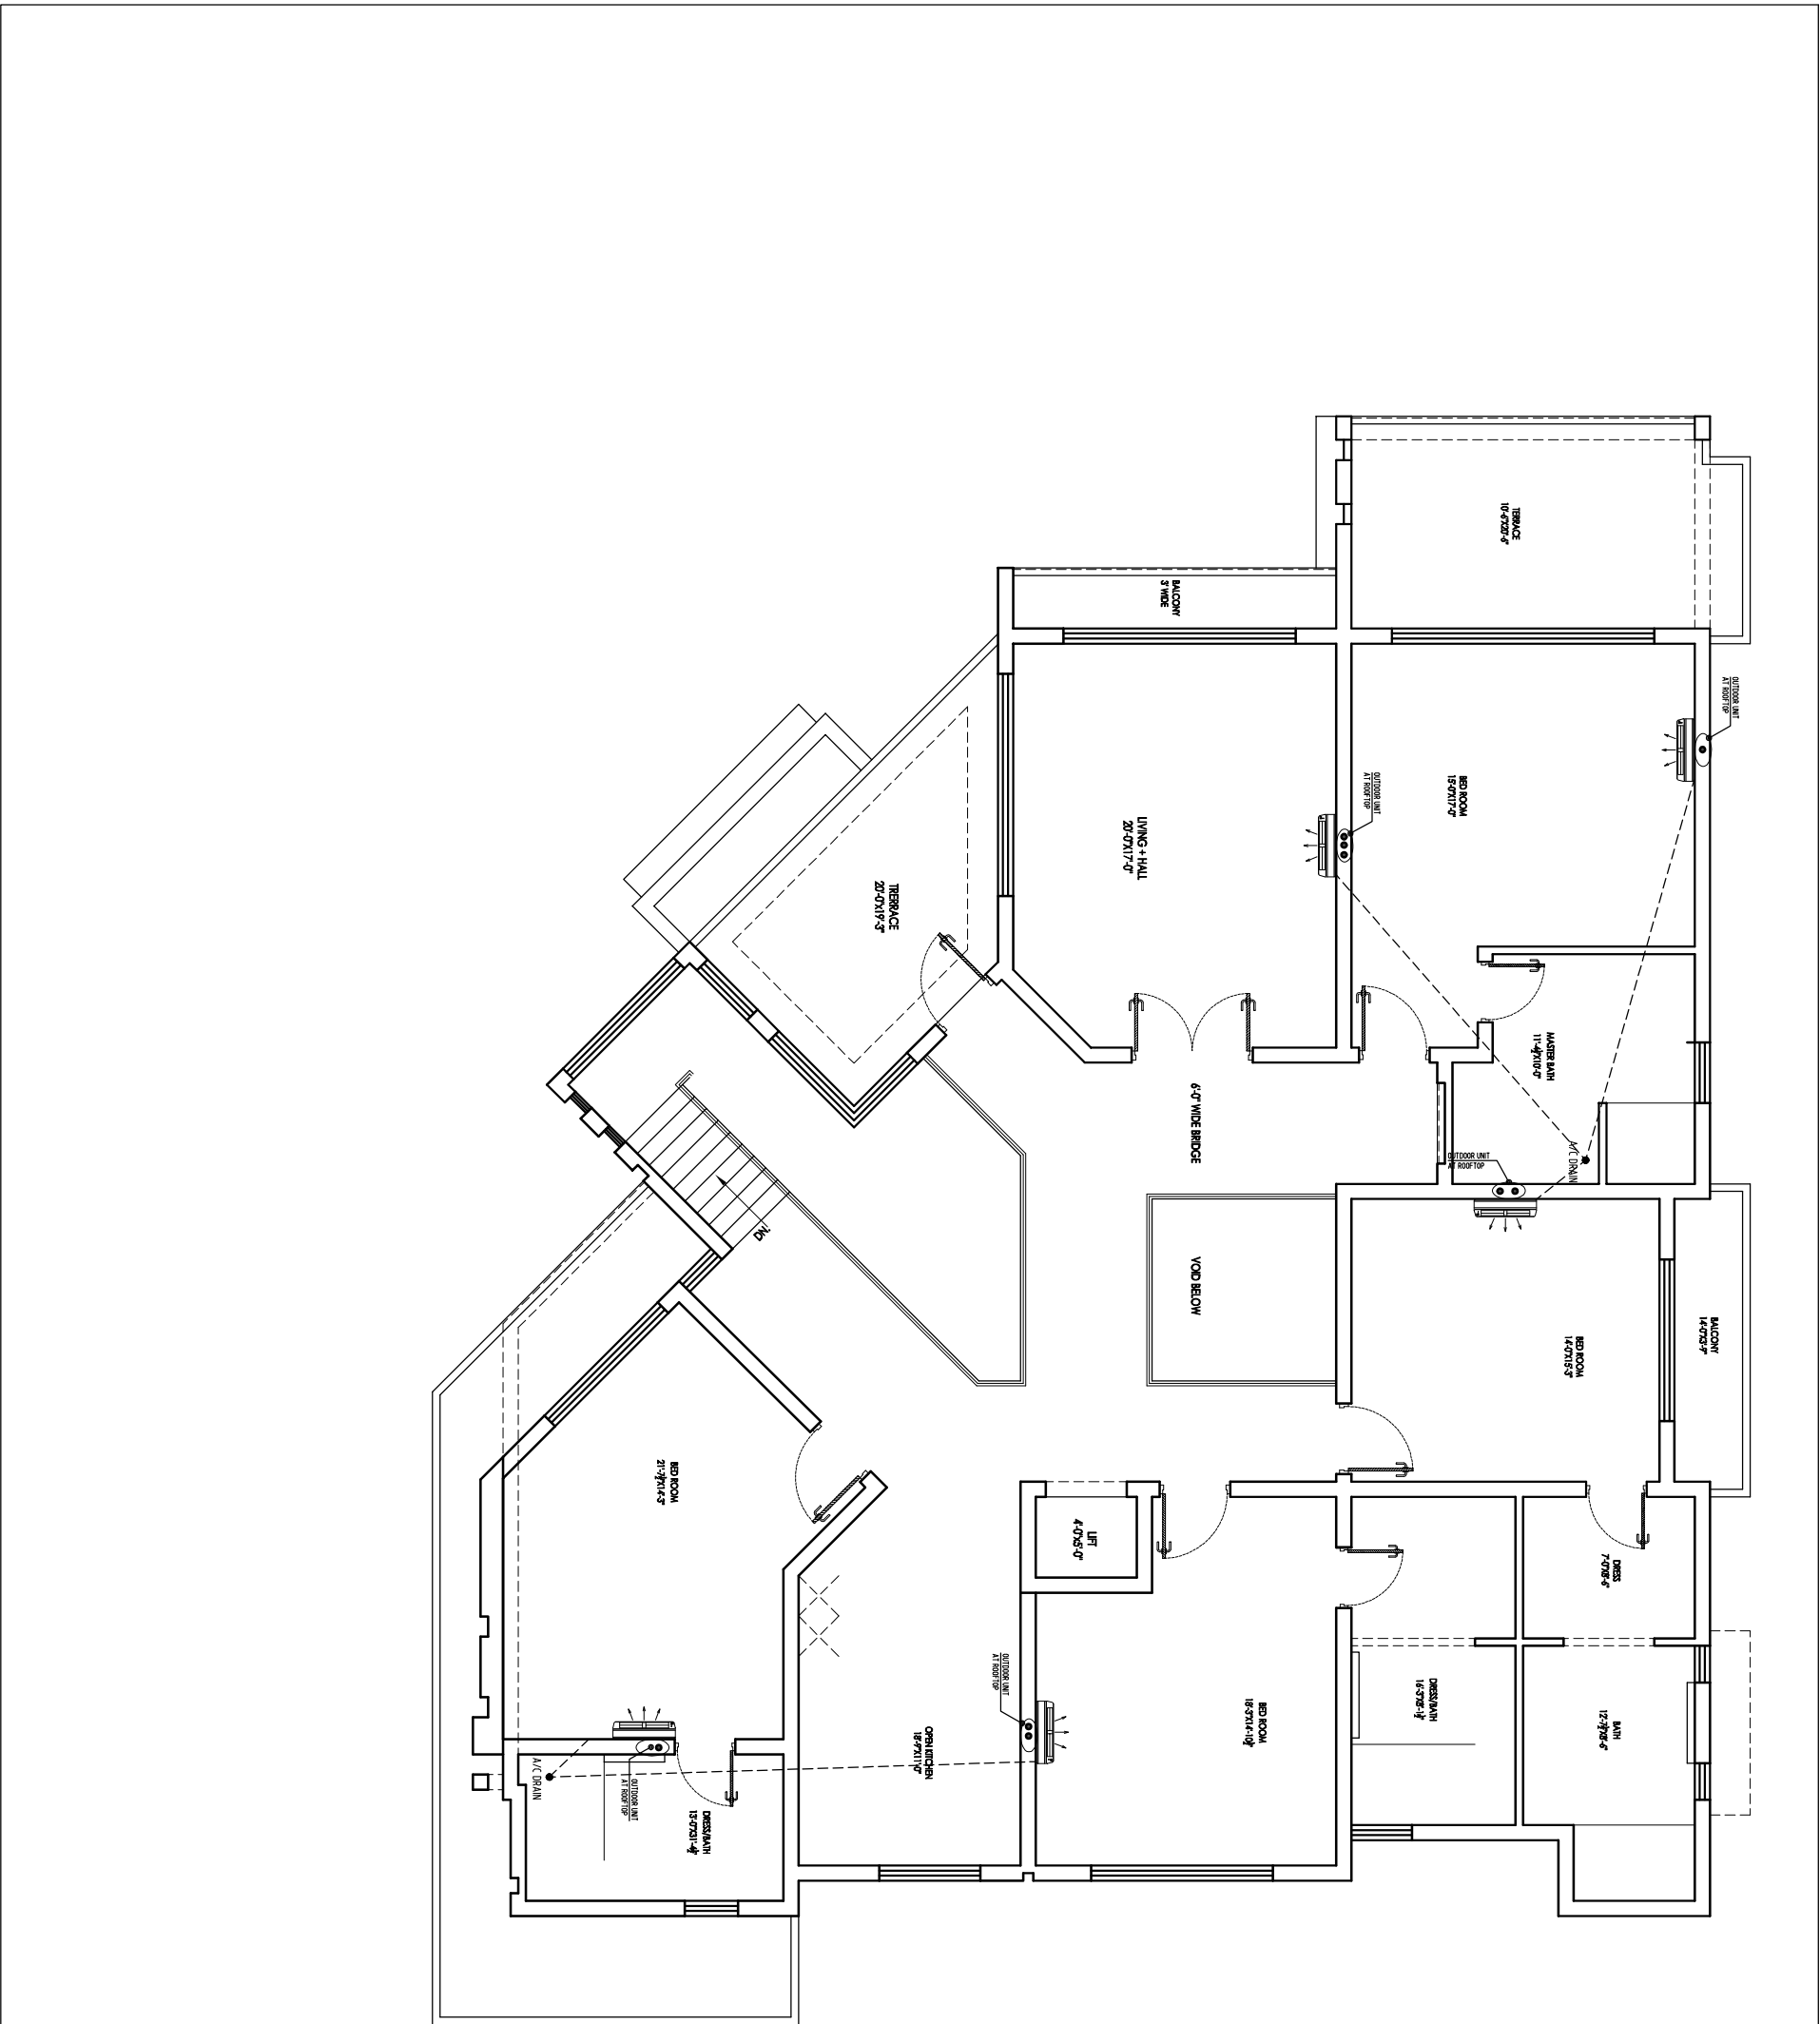

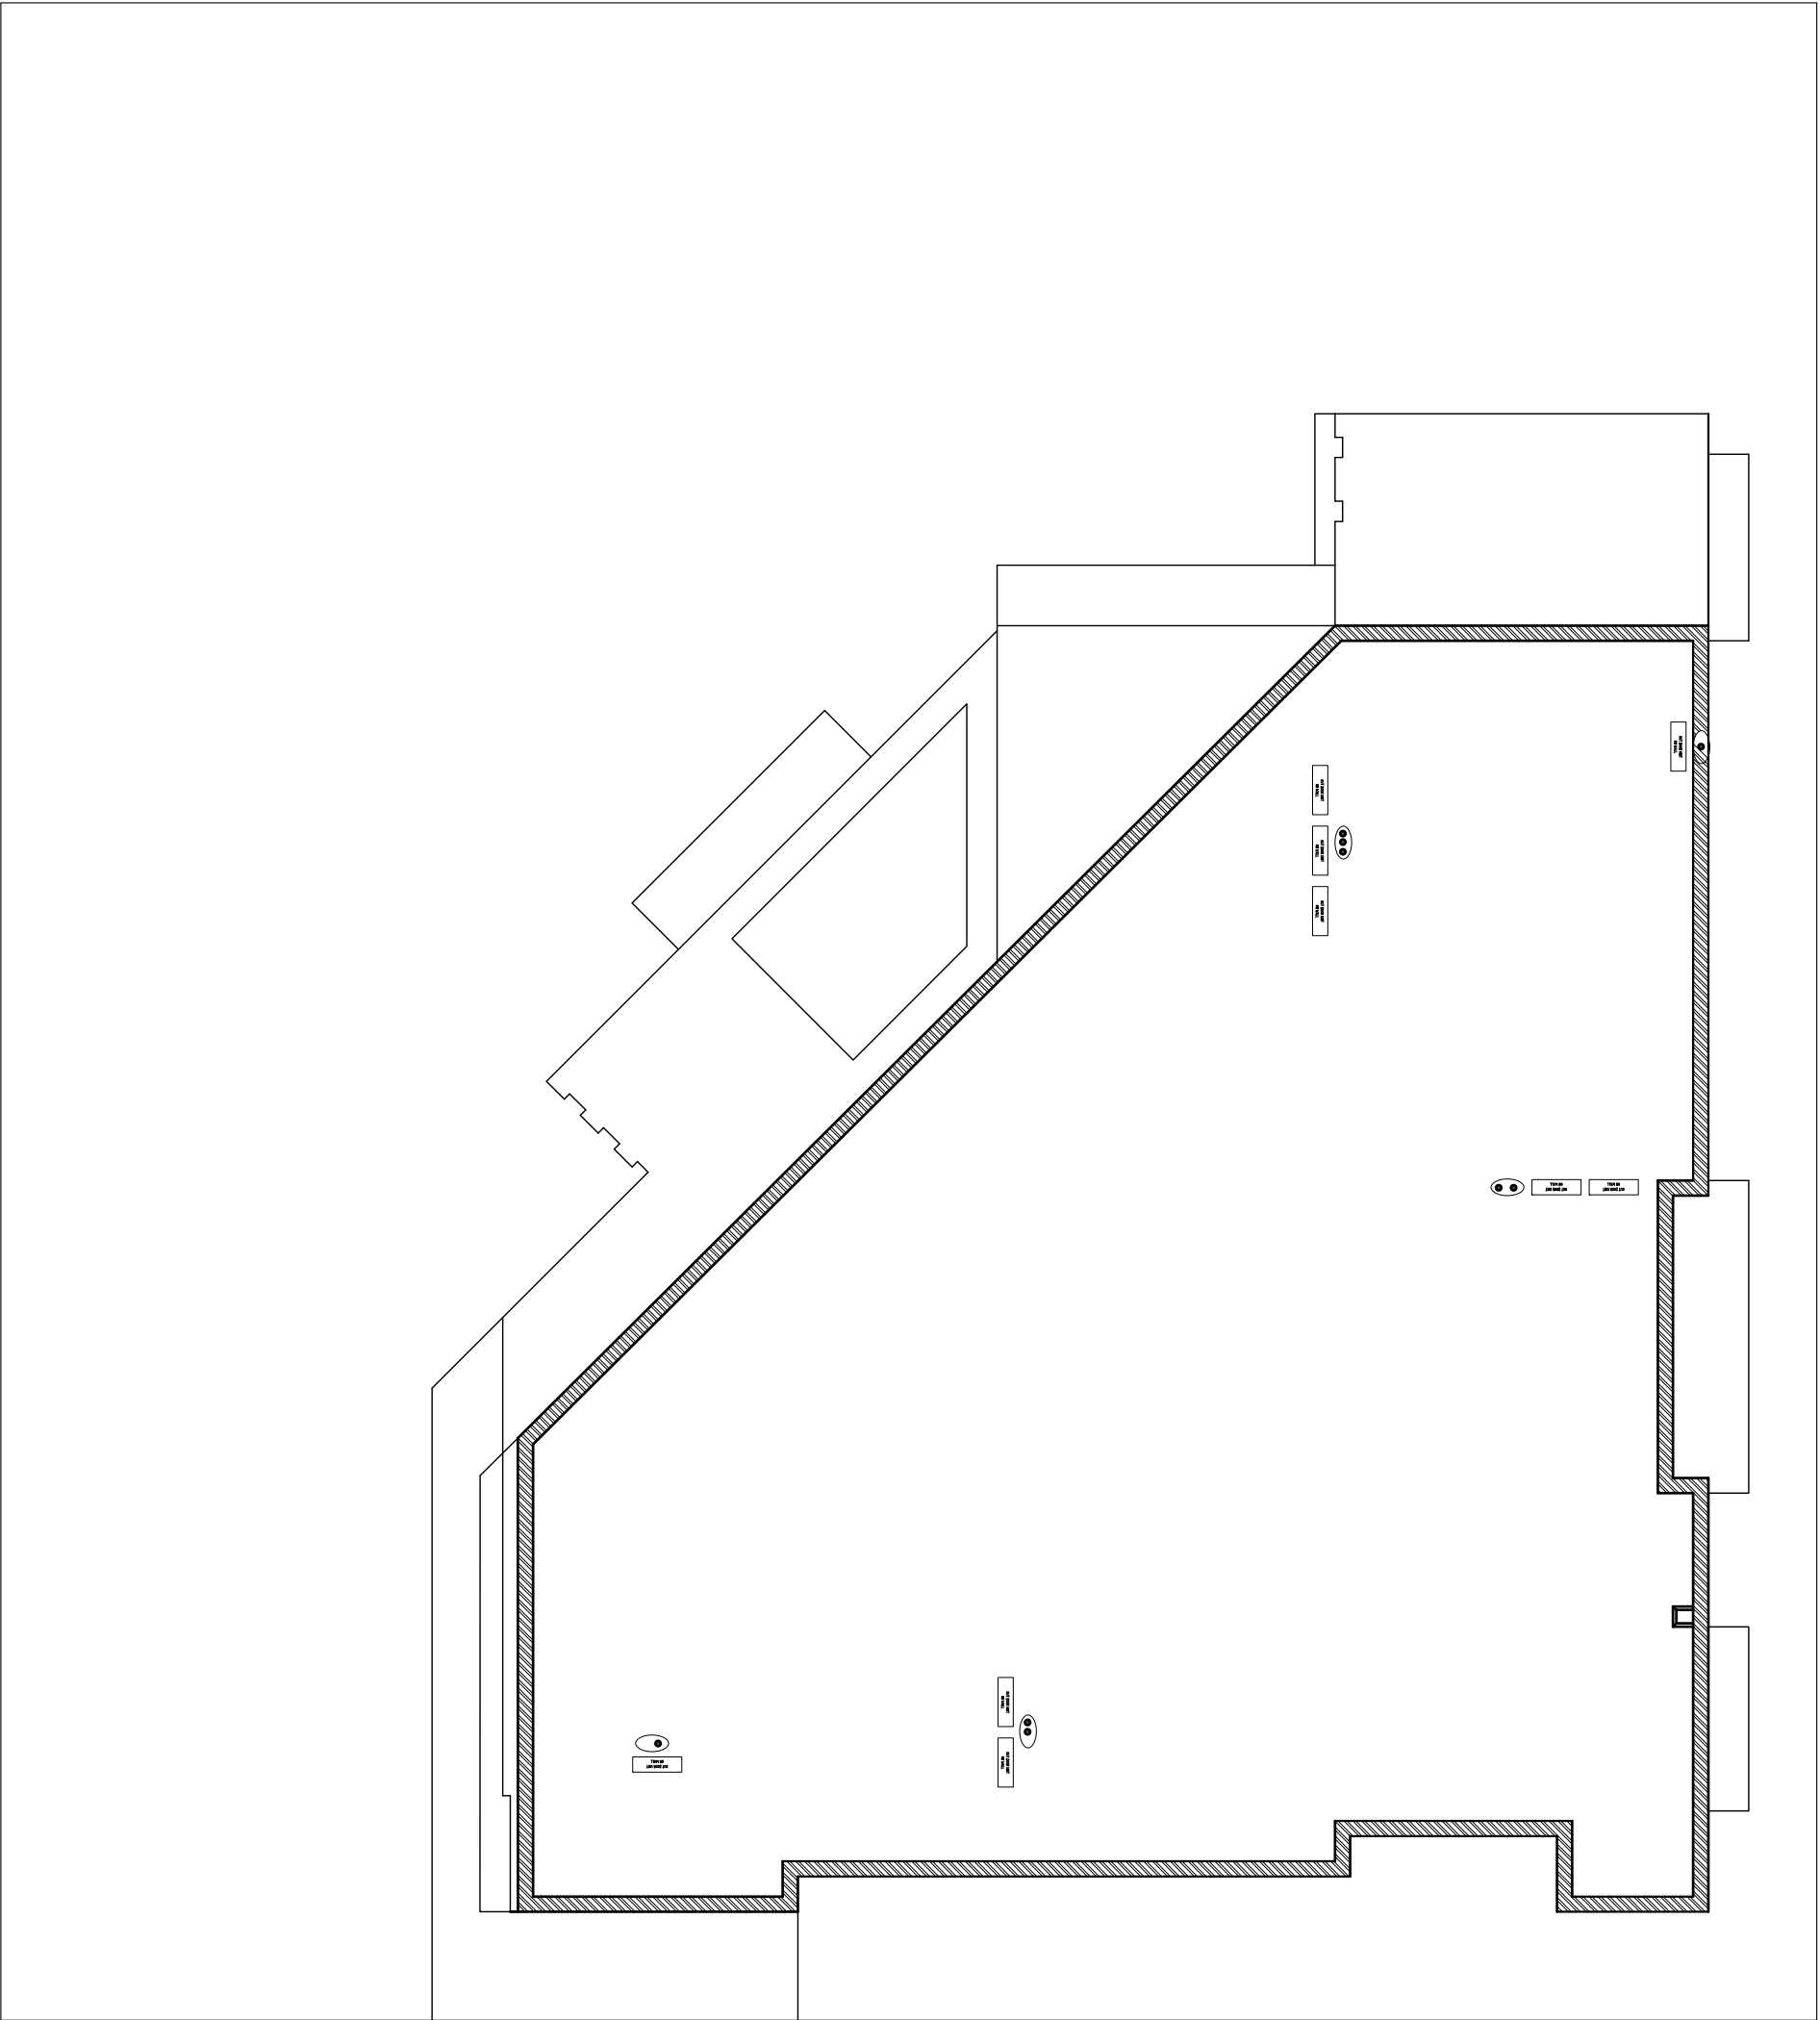


ROOF TOP
COVERED AREA = SFT

PROJECT: RESIDENCE AT D.H.A, ISLAMABAD.				DATE: AUG-2023		DRAWN BY: SABTAIN		NOTE:	
DRG. TITLE: A.C LAYOUT PLAN (ROOF TOP)				SCALE: N.T.S		CHECKED BY: ARCH. BILAL KAZMI		COVERED AREA: 3117Sft	
				DRG. NO.: AC. 103				ARCHITECTURE STUDIO 72-H Model Town, Lahore. 0321 4340770 architecture.studio@yahoo.com	

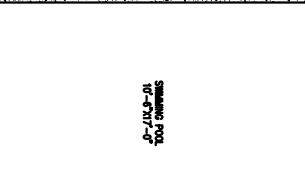


SWIMMING POOL
10'-6" WIDE

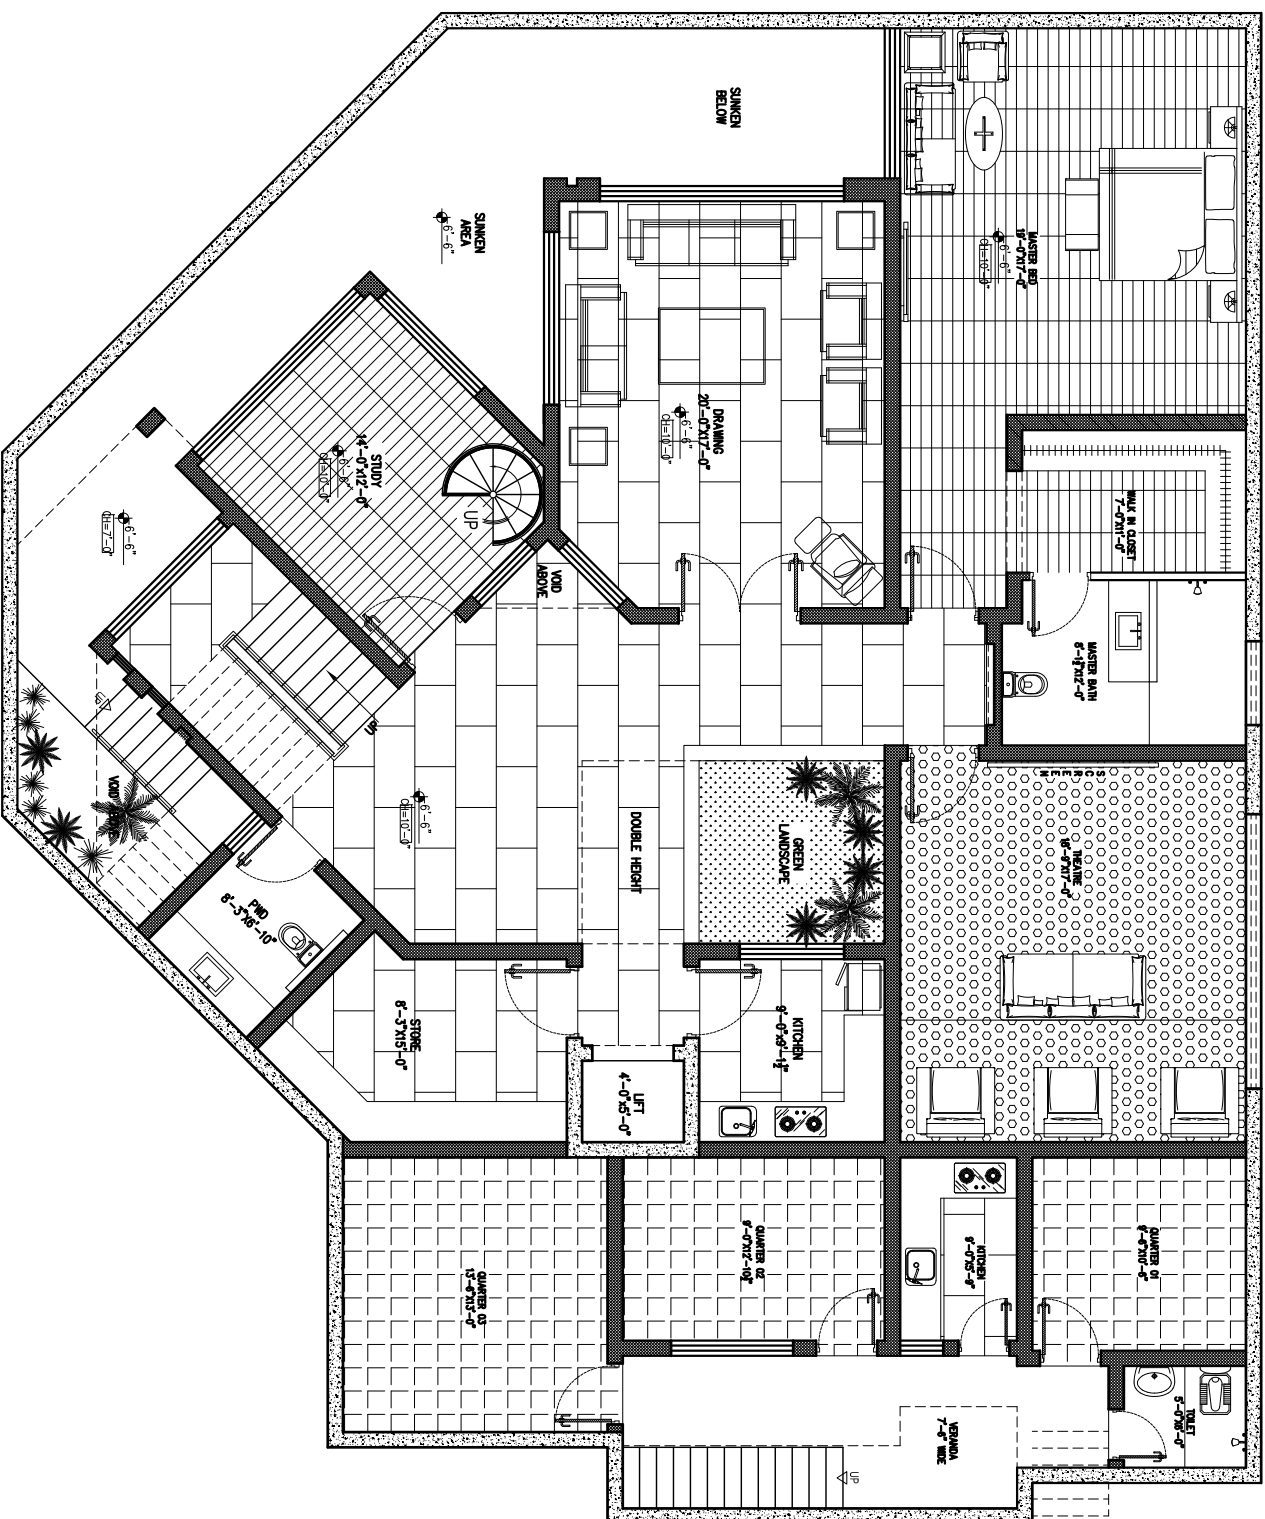


BASEMENT FLOOR

RETAILING WALL COVERED AREA = 3858 SFT

SWIMMING POOL EXCLUDED

 PROJECT:		DATE:	DRAWN BY:	NOTE:
RESIDENCE AT D.H.A, ISLAMABAD.		AUG-2023	SABTAIN	
		SCALE:	CHECKED BY:	
		N.T.S		
DRG. TITLE:		DRG. NO.:	COVERED AREA:	
BASEMENT FLOOR FURNITURE LAYOUT PLAN		F. 100	3858 Sft	
				72-H Model Town, Lahore. 0321 4340770
				architexture.studio@yahoo.com

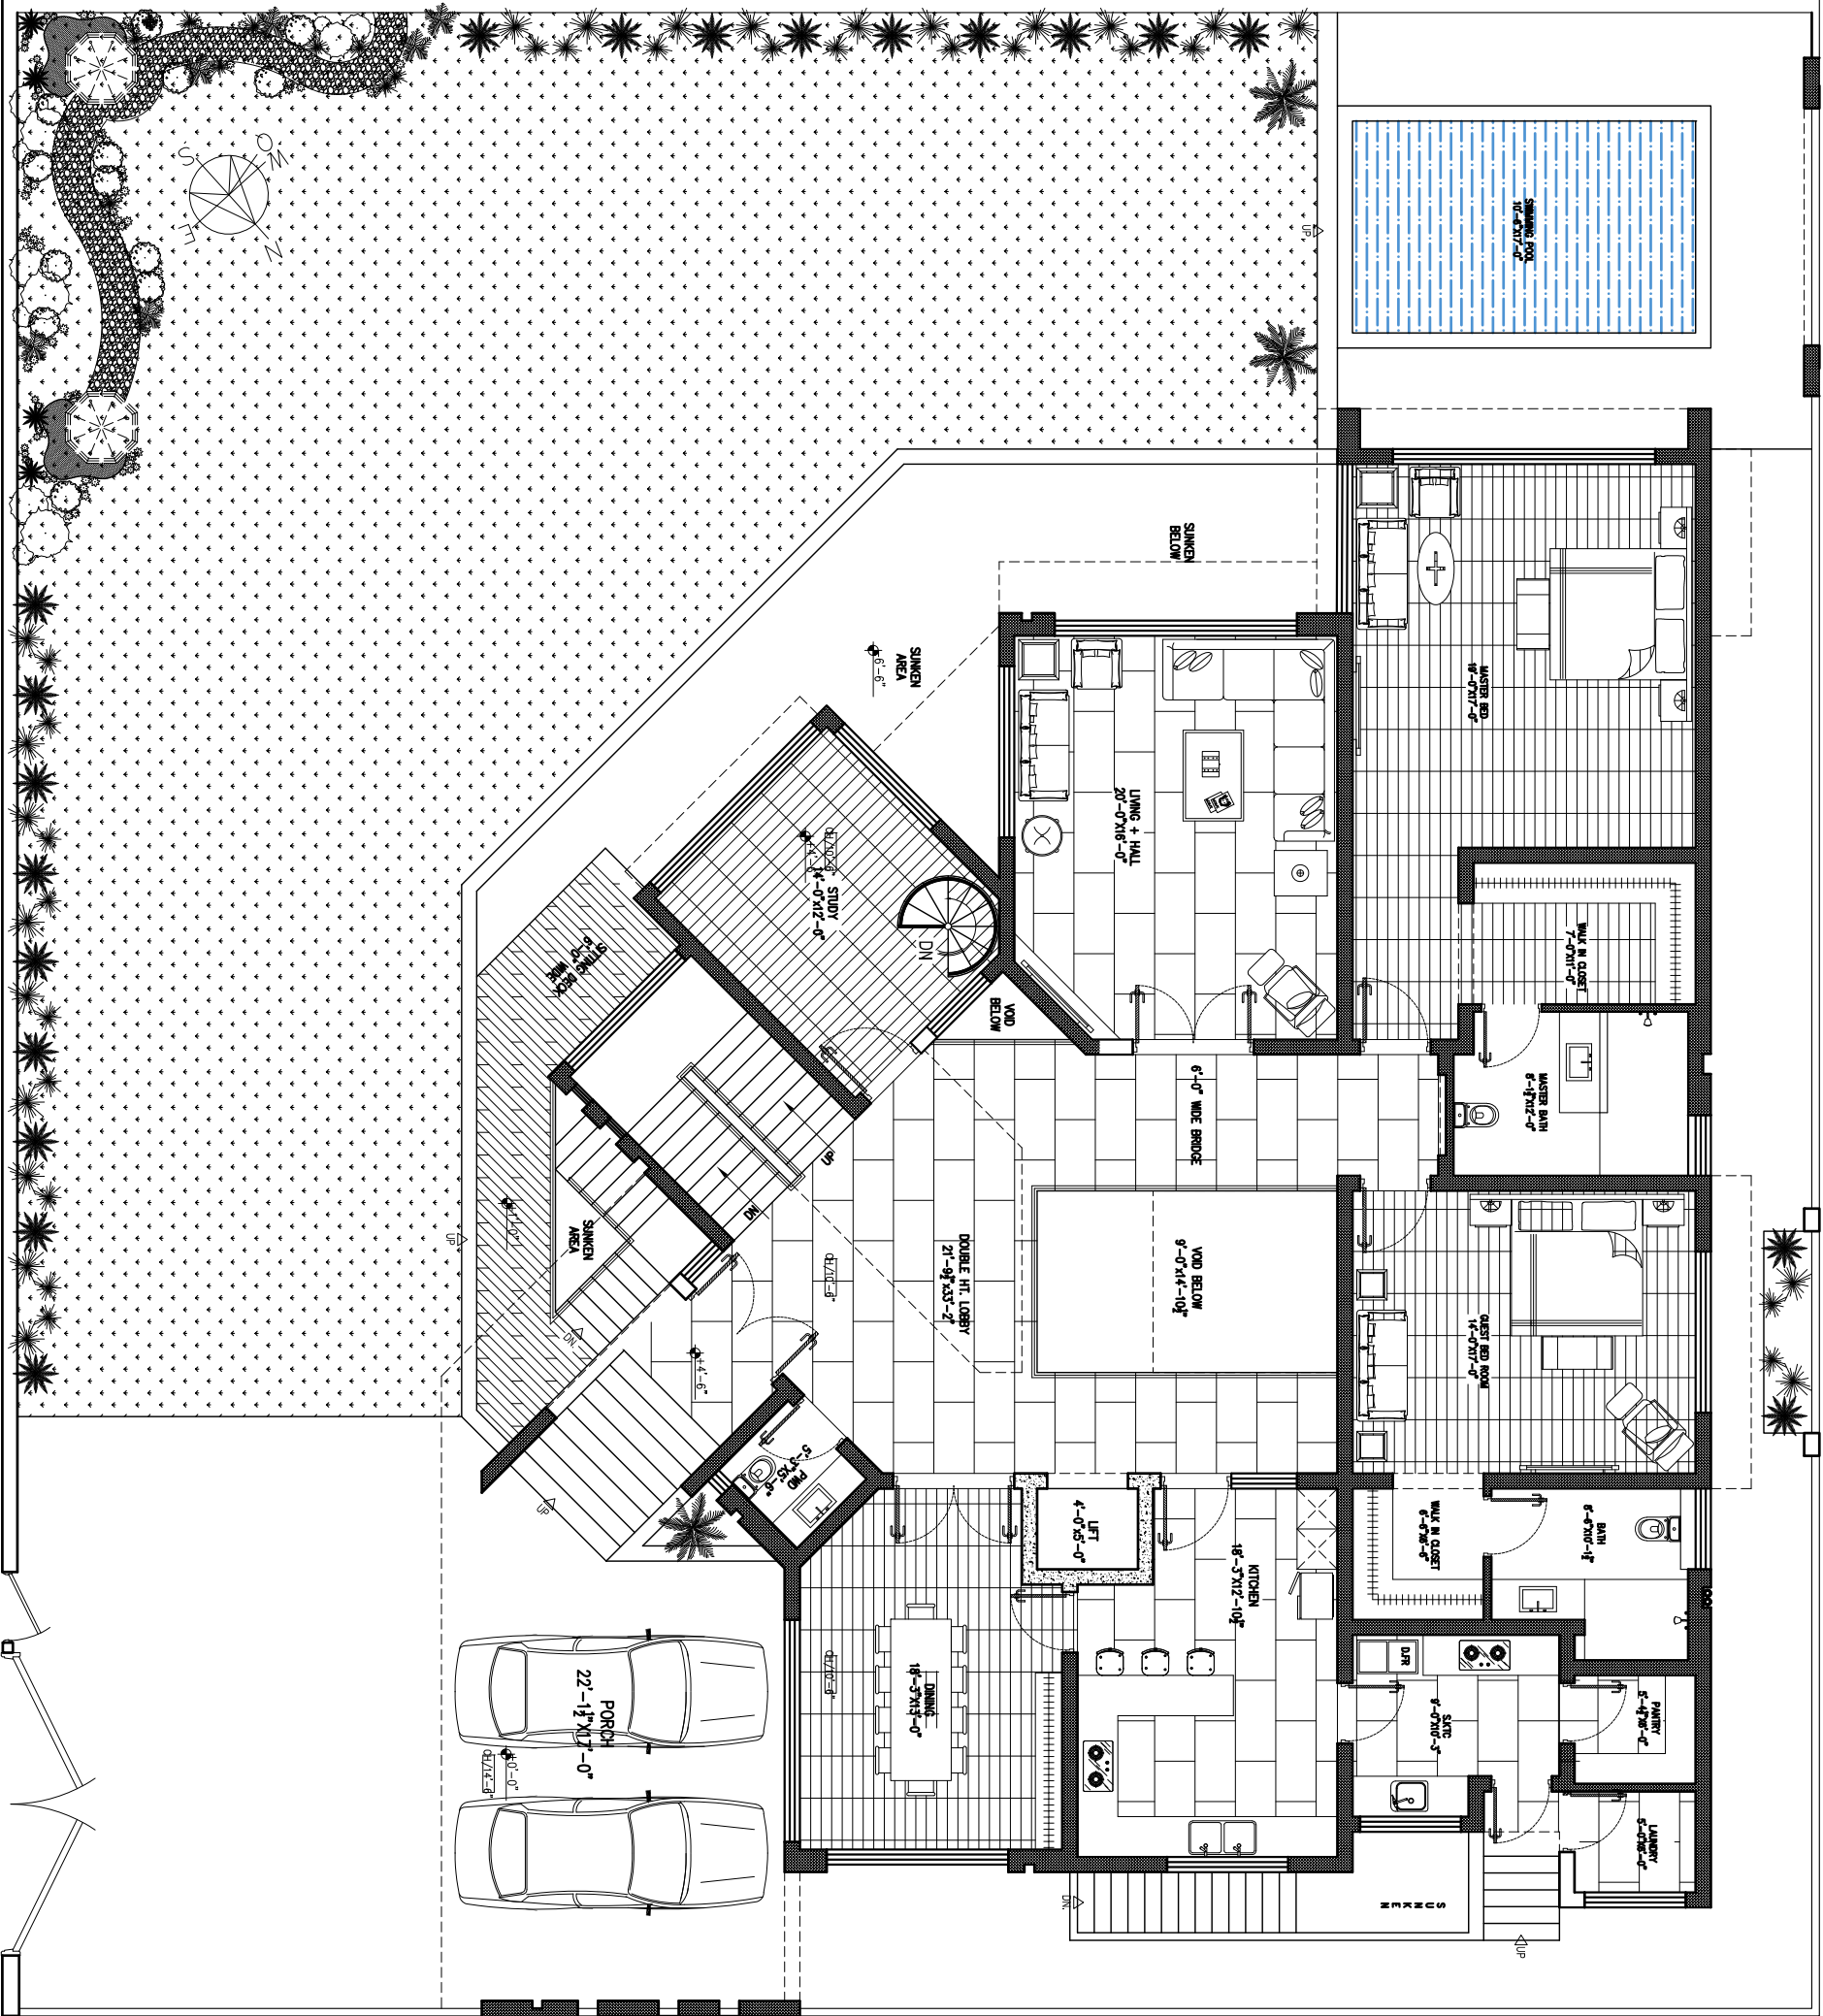

GROUND FLOOR
COVERED AREA = 3727 SFT

PROJECT:		DATE:		DRAWN BY:		NOTE:	
RESIDENCE AT D.H.A, ISLAMABAD.		AUG-2023		SABTAIN			
DRG. TITLE:		SCALE:		CHECKED BY:			
GROUND FLOOR FURNITURE LAYOUT PLAN		N.T.S		ARCH. BILAL KAZMI		COVERED AREA:	
		DRG. NO.:		F. 101		3727 Sft	
						72-H Model Town, Lahore. 0321 4340770 architecture.studio@yahoo.com	

FIRST FLOOR
COVERED AREA = 3117 SFT

PROJECT:		DATE:	DRAWN BY:	ARCHITECTURE STUDIO 7/2-H Model Town, Lahore. 0321 4340770 architecture.studio@yahoo.com
RESIDENCE AT D.H.A, ISLAMABAD.		AUG-2023	SABTAIN	
		SCALE:	CHECKED BY:	
		N.T.S	ARCH. BILAL KAZMI	
DRG. TITLE:		DRG. NO.:	COVERED AREA: 3117 Sft	
FIRST FLOOR FURNITURE LAYOUT PLAN		F.102		

