

WORKING DRAWINGS

RESIDENTIAL BUILDING




BRIG(R)SHEIKH GHULAM JILANI

				Project	DESIGN OF HOUSE BRIG (R) Sheikh Ghulam Jilani PLOT # 23, STREET # 19, SECTOR- B, PHASE II, DHA ISLAMABAD.	Title	TITLE	Designed	Architect Nazeem Baig Bushra Nabi	Date	24-july-23				
						Project Manager	Approved	Drawn	AFZAL AHMAD	Drawing no	AR-00				
				Client	BRIG(R)SHEIKH GHULAM JILANI		Principal Architect Nazeem Baig Bushra Nabi	Scale	N.T.S (NOT MEASURE WITH SCALE)						
DATE	REVIEW	DESCRIPTION	SIGN												

MANN STUDIO
Studio of Art, Design & Architecture
599, Kurram Road, G-9/1 Islamabad.
E.mail: bushra.mannstudio@gmail.com, 03136226867


Aalay designs
AALAY DESIGNS
Architecture,Interior, Construction & Management
126C, street 28, Divine Gardens, Airport road, Lahore
E.mail: aalaydesigns@gmail.com, 03334349615

ARCHITECTURAL WORKING DRAWINGS			
S. NO.	DWG. NO.	DESCRIPTIONS	REMARKS
TITLE SHEET			
1	AR-00	3D VIEW (isometrics, perspectives,)	
2	AR-01	LIST OF DRAWINGS	
GENERAL PLANS			
3	AR-02	SITE PLAN	
4	AR-03	KEY PLAN	
FURNITURE LAYOUT			
5	AR-04	GROUND FLOOR PLAN (FURNITURE)	
6	AR-05	FIRST FLOOR PLAN (FURNITURE)	
7	AR-06	ROOF PLAN (FURNITURE)	
ARCHITECTURAL PLANS			
8	AR-07	GROUND FLOOR LAYOUT PLAN	
9	AR-08	GROUND FLOOR GRID PLAN	
10	AR-09	FIRST FLOOR GRID PLAN	
11	AR-10	TOP FLOOR GRID PLAN	
12	AR-11	GROUND FLOOR WORKING PLAN	
13	AR-12	FIRST FLOOR WORKING PLAN	
14	AR-13	TOP FLOOR WORKING PLAN	
ELEVATIONS			
15	AR-14	FRONT ELEVATION / REAR ELEVATION	
16	AR-15	RIGHT SIDE ELEVATION	
17	AR-16	LEFT SIDE ELEVATION	
MAIN SECTIONS			
18	AR-17	SECTION AT A-A	
19	AR-18	SECTION AT B-B	
20	AR-19	SECTION AT D-D / SECTION AT E-E	
PART SECTIONS			
21	AR-20	STAIRS PLAN	
22	A6-21	STAIR SECTION-1	
23	AR-22	STAIR SECTION-2	
SCHEDULES			
24	AR-23	SCHEDULE OF DOOR WINDOWS	
DETAILS			
25	AR-24	DETAILS	
26	AR-25	GROUND FLOOR BATH PLAN	
27	AR-26	FIRST FLOOR BATH PLAN	
28	AR-27	BATH LAYOUT	

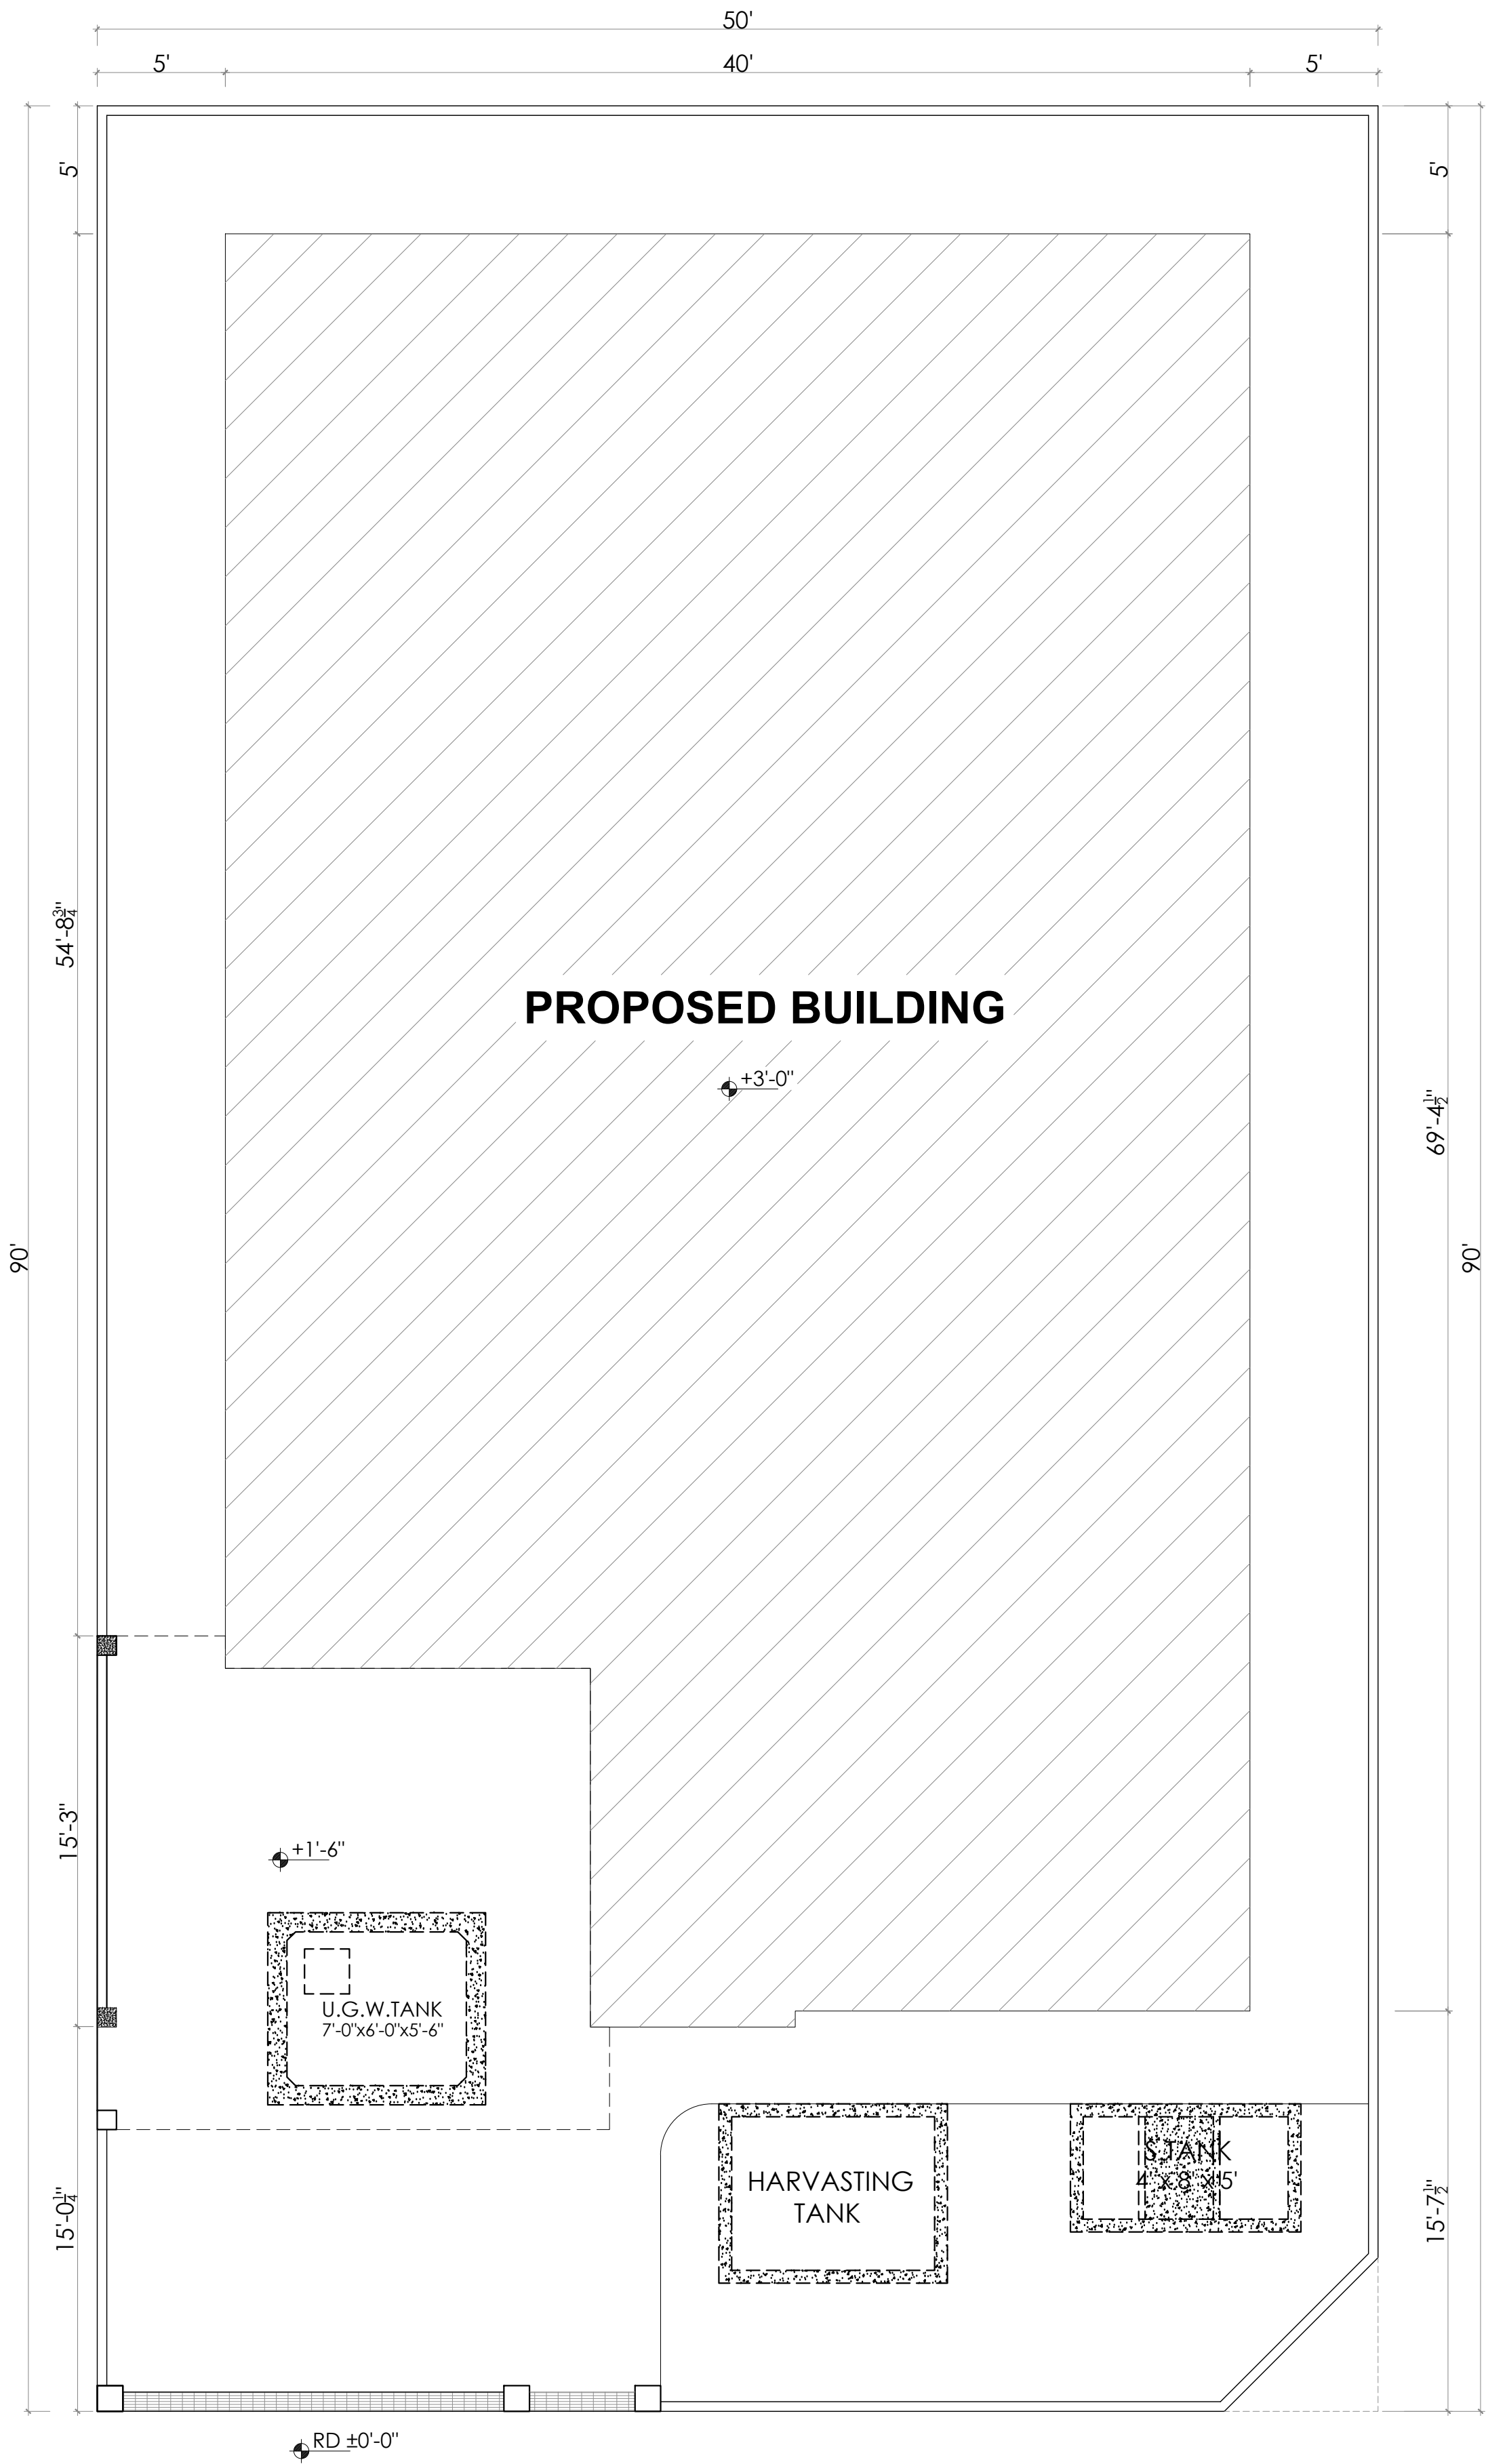


SITE PLAN

				Project DESIGN OF HOUSE BRIG (R) Sheikh Ghulam Jilani PLOT # 23, STREET # 19, SECTOR- B, PHASE II, DHA ISLAMABAD.	Title SITE PLAN	Designed Architect Nazeem Baig Bushra Nabi	Date 24-july-23		 MANN STUDIO Studio of Art, Design & Architecture 599, Kurram Road, G-9/1 Islamabad. E.mail: bushra.mannstudio@gmail.com, 03136226867	 AALAY DESIGNS Architecture,Interior, Construction & Management 126C, street 28, Divine Gardens, Airport road, Lahore E.mail: aalaydesigns@gmail.com, 03334349615
					Project Manager	Drawn AFZAL AHMAD	Drawing no			
DATE	REVIEW	DESCRIPTION	SIGN	Client BRIG(R)SHEIKH GHULAM JILANI	Approved Principal Architect Nazeem Baig Bushra Nabi	Scale N.T.S (NOT MEASURE WITH SCALE)	AR-02			

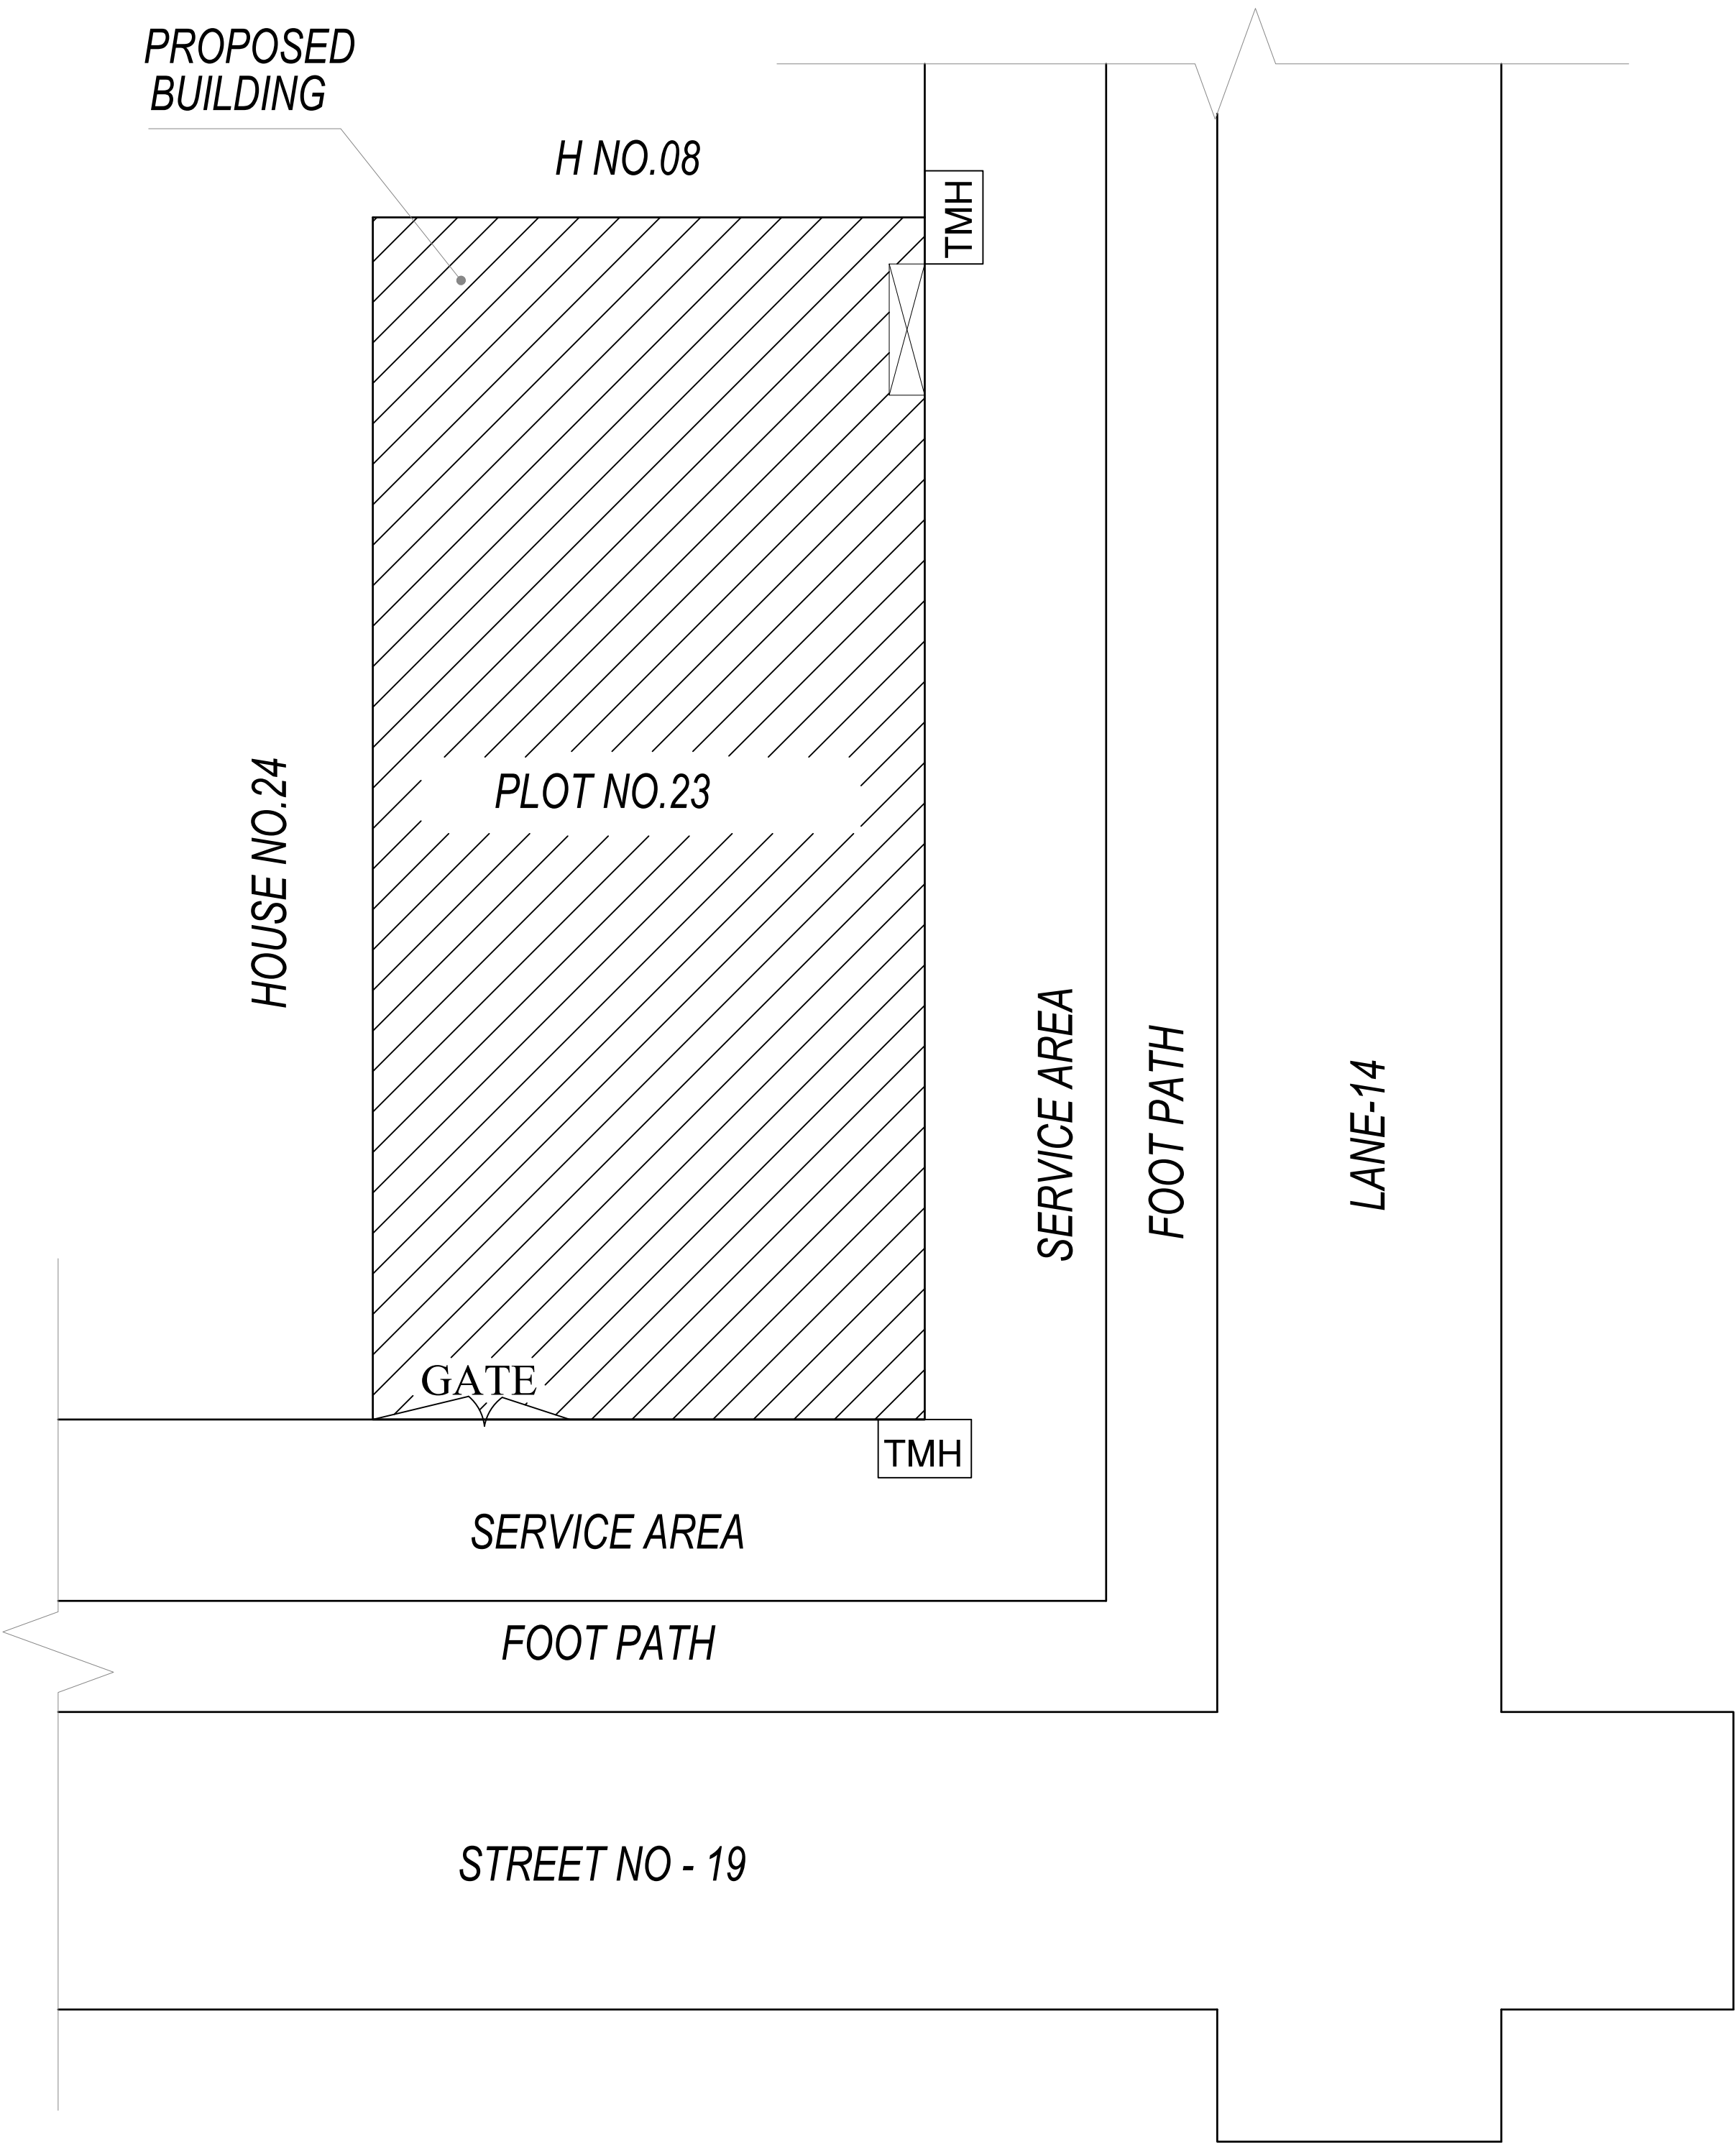


				Project DESIGN OF HOUSE BRIG (R) Sheikh Ghulam Jilani PLOT # 23, STREET # 19, SECTOR- B, PHASE II, DHA ISLAMABAD. Client BRIG(R)SHEIKH GHULAM JILANI	Title KEY PLAN Project Manager Approved Principal Architect Nazeem Baig Bushra Nabi	Designed Architect Nazeem Baig Bushra Nabi	Date 24-july-23		 MANN STUDIO Studio of Art, Design & Architecture 599, Kurram Road, G-9/1 Islamabad. E.mail: bushra.mannstudio@gmail.com, 03136226867	 AALAY DESIGNS Architecture,Interior, Construction & Management 126C, street 28, Divine Gardens, Airport road, Lahore E.mail: aalaydesigns@gmail.com, 03334349615
						Drawn AFZAL AHMAD	Drawing no AR-03			
						Scale N.T.S (NOT MEASURE WITH SCALE)				
DATE	REVIEW	DESCRIPTION	SIGN							

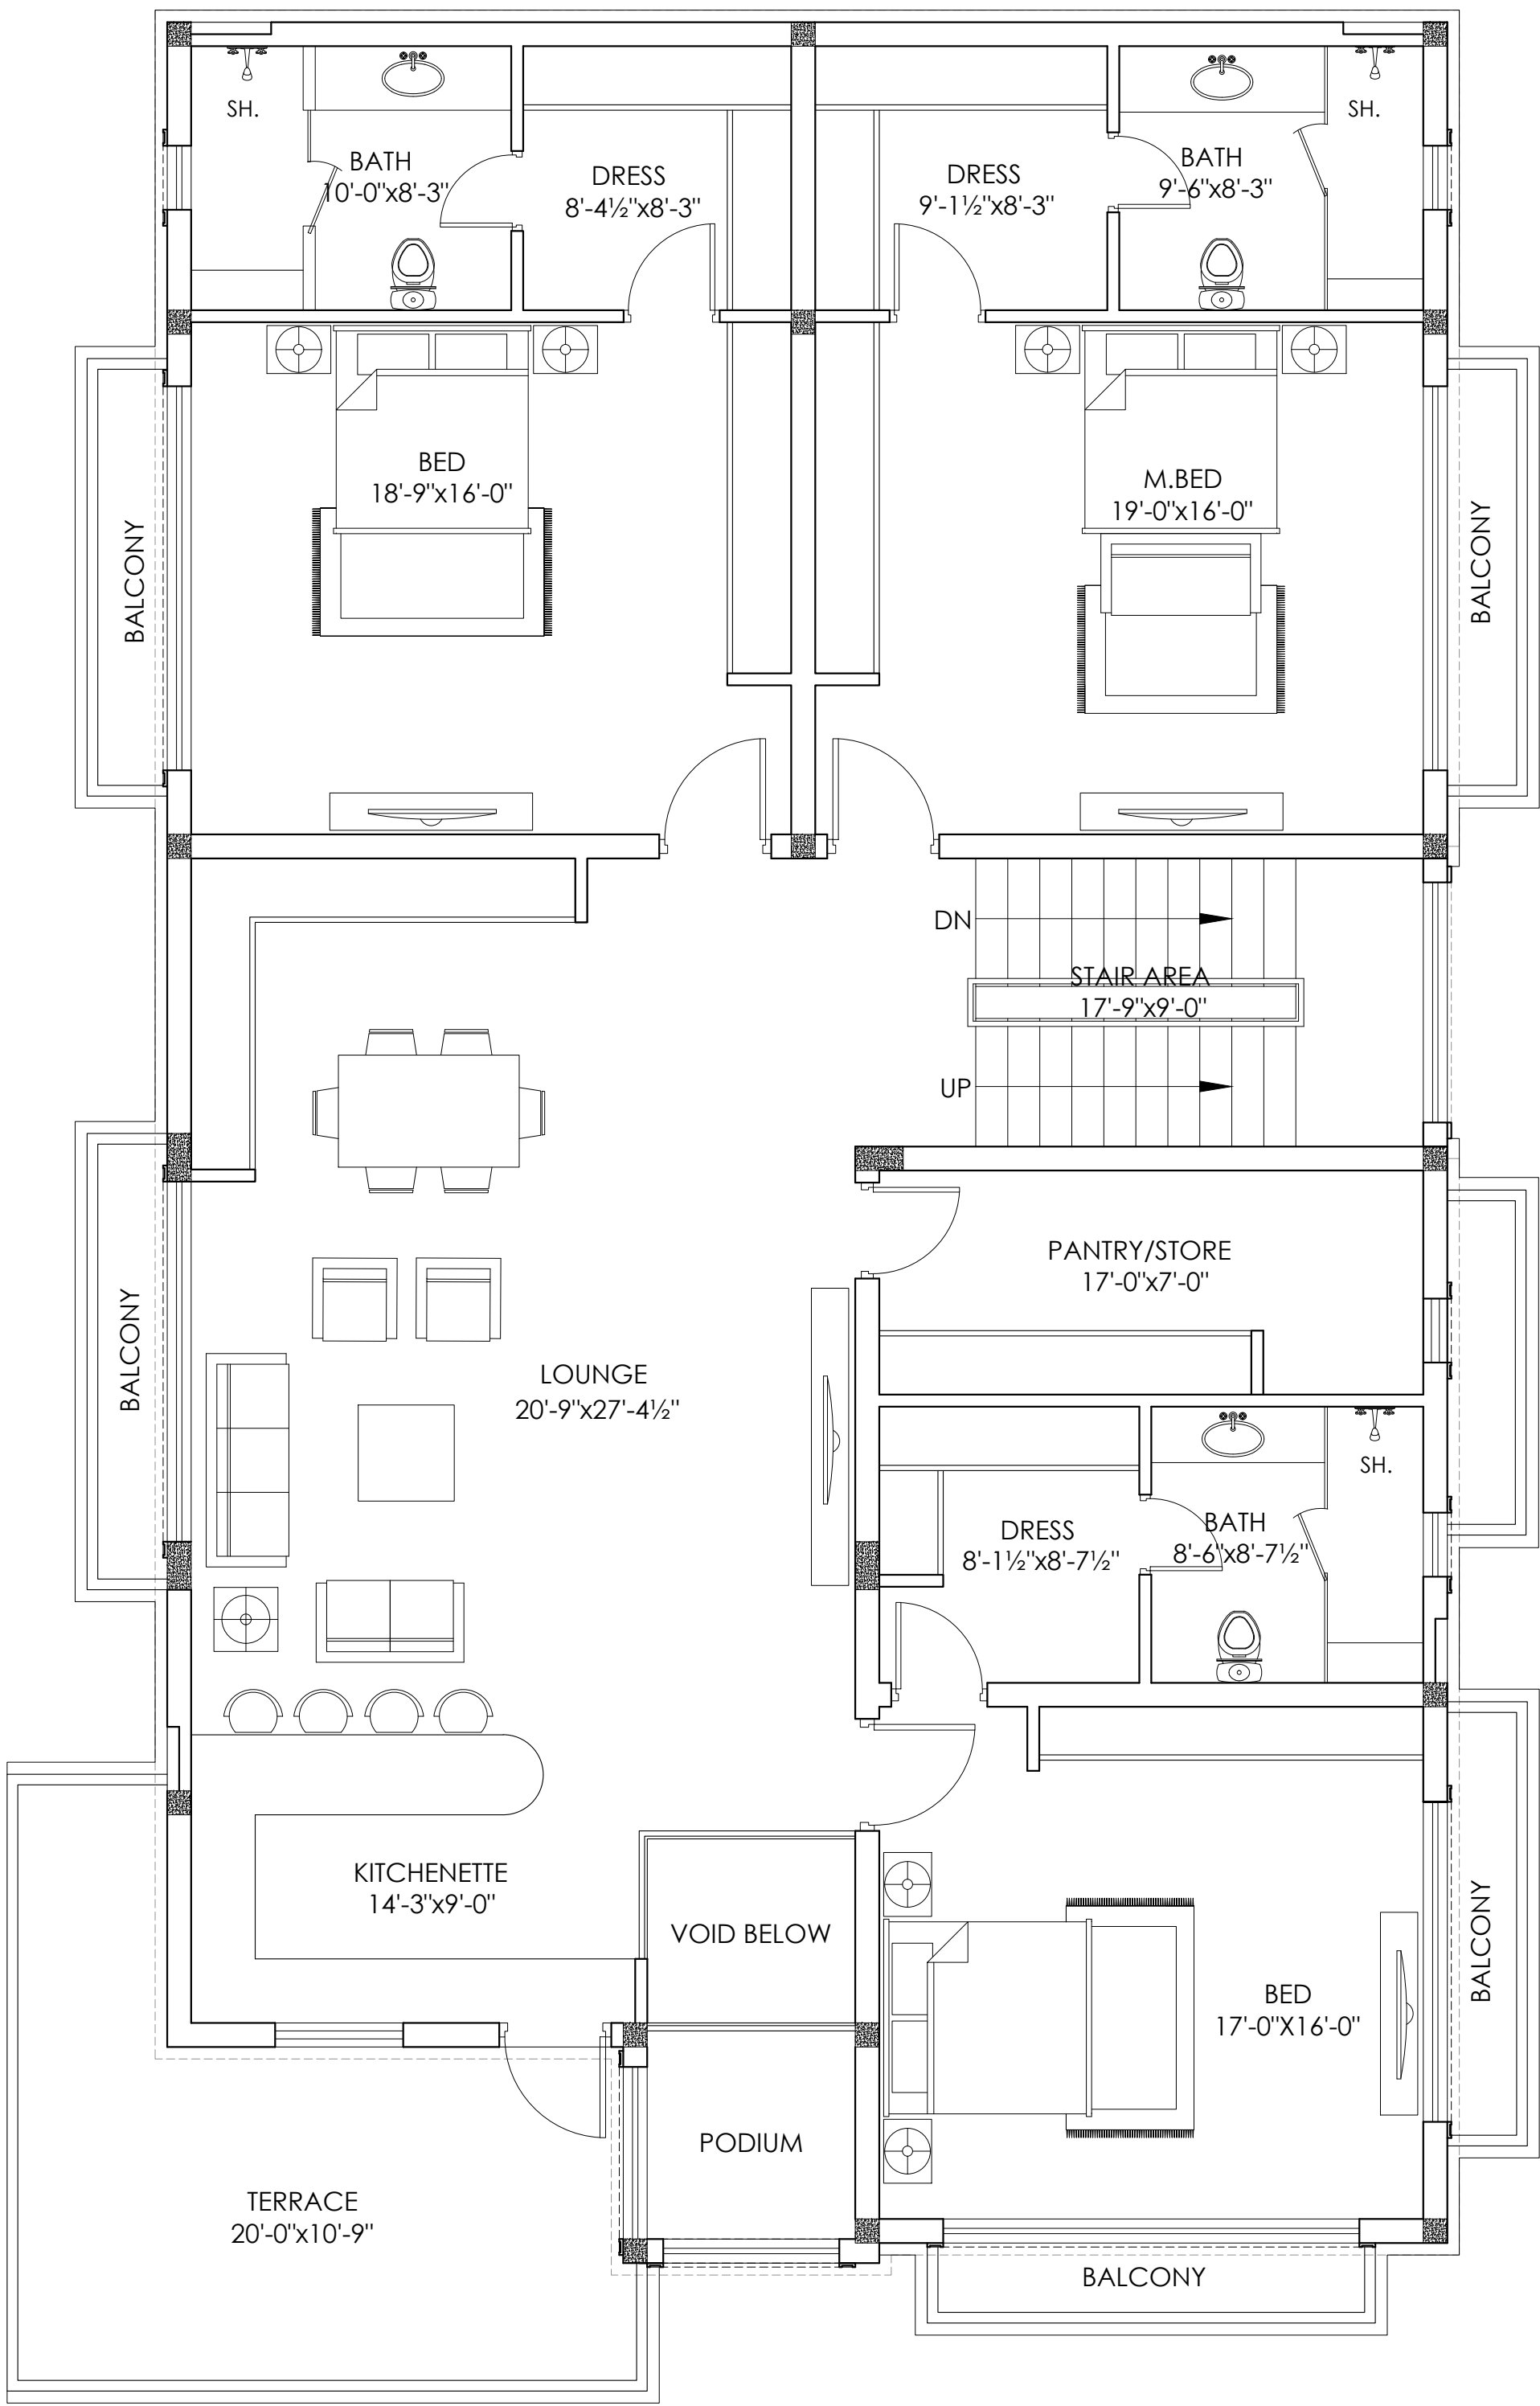


FIRST FLOOR PLAN

				Project DESIGN OF HOUSE BRIG (R) Sheikh Ghulam Jilani PLOT # 23, STREET # 19, SECTOR- B, PHASE II, DHA ISLAMABAD.	Title FIRST FLOOR PLAN FURNITURE LAYOUT Project Manager Approved Principal Architect Nazeem Baig Bushra Nabi		Designed Architect Nazeem Baig Bushra Nabi	Date 24-july-23		MANN STUDIO Studio of Art, Design & Architecture 599, Kurram Road, G-9/1 Islamabad. E.mail: bushra.mannstudio@gmail.com, 03136226867	Aalay designs AALAY DESIGNS Architecture,Interior, Construction & Management 126C, street 28, Divine Gardens, Airport road, Lahore E.mail: aalaydesigns@gmail.com, 03334349615
							Drawn AFZAL AHMAD	Drawing no AR-05			
DATE	REVIEW	DESCRIPTION	SIGN				Scale N.T.S (NOT MEASURE WITH SCALE)				

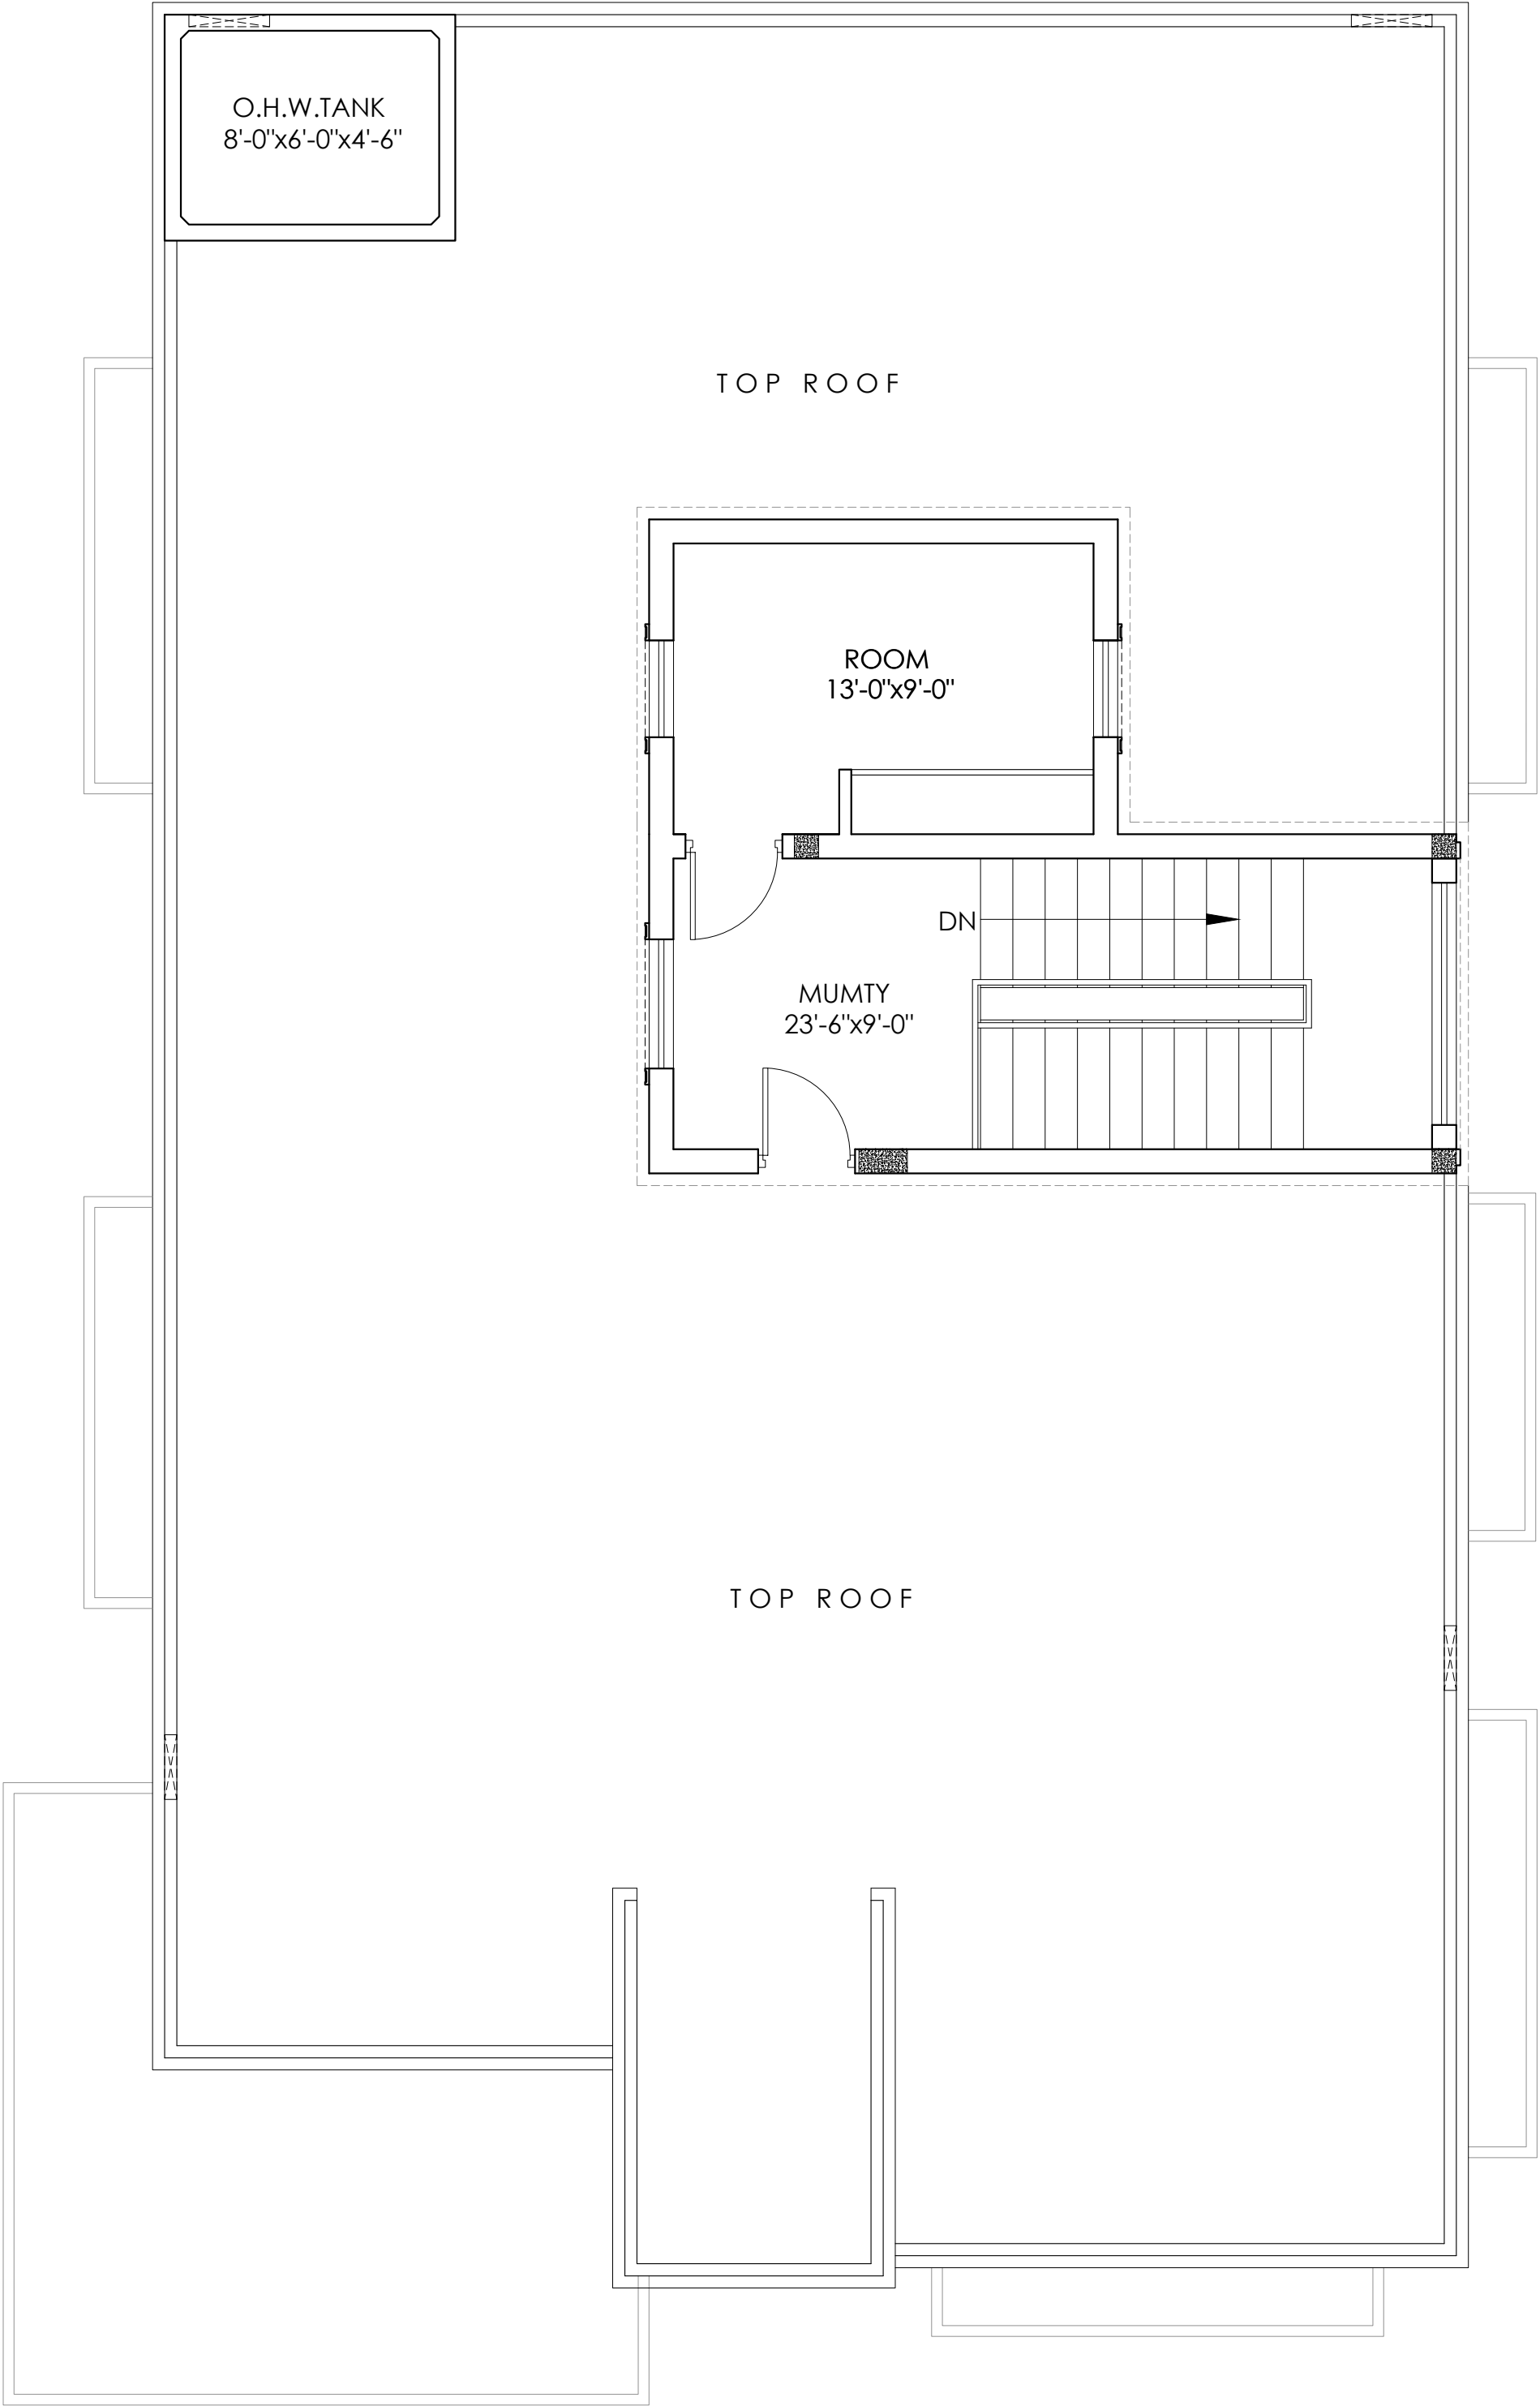


TOP FLOOR PLAN

				Project DESIGN OF HOUSE BRIG (R) Sheikh Ghulam Jilani PLOT # 23, STREET # 19, SECTOR- B, PHASE II, DHA ISLAMABAD.	Title TOP FLOOR PLAN FURNITURE LAYOUT		Designed Architect Nazeem Baig Bushra Nabi	Date 24-july-23			
							Drawn AFZAL AHMAD	Drawing no			
							Scale N.T.S (NOT MEASURE WITH SCALE)	AR-06			
DATE	REVIEW	DESCRIPTION	SIGN	Client BRIG(R)SHEIKH GHULAM JILANI	Project Manager	Approved Principal Architect Nazeem Baig Bushra Nabi					

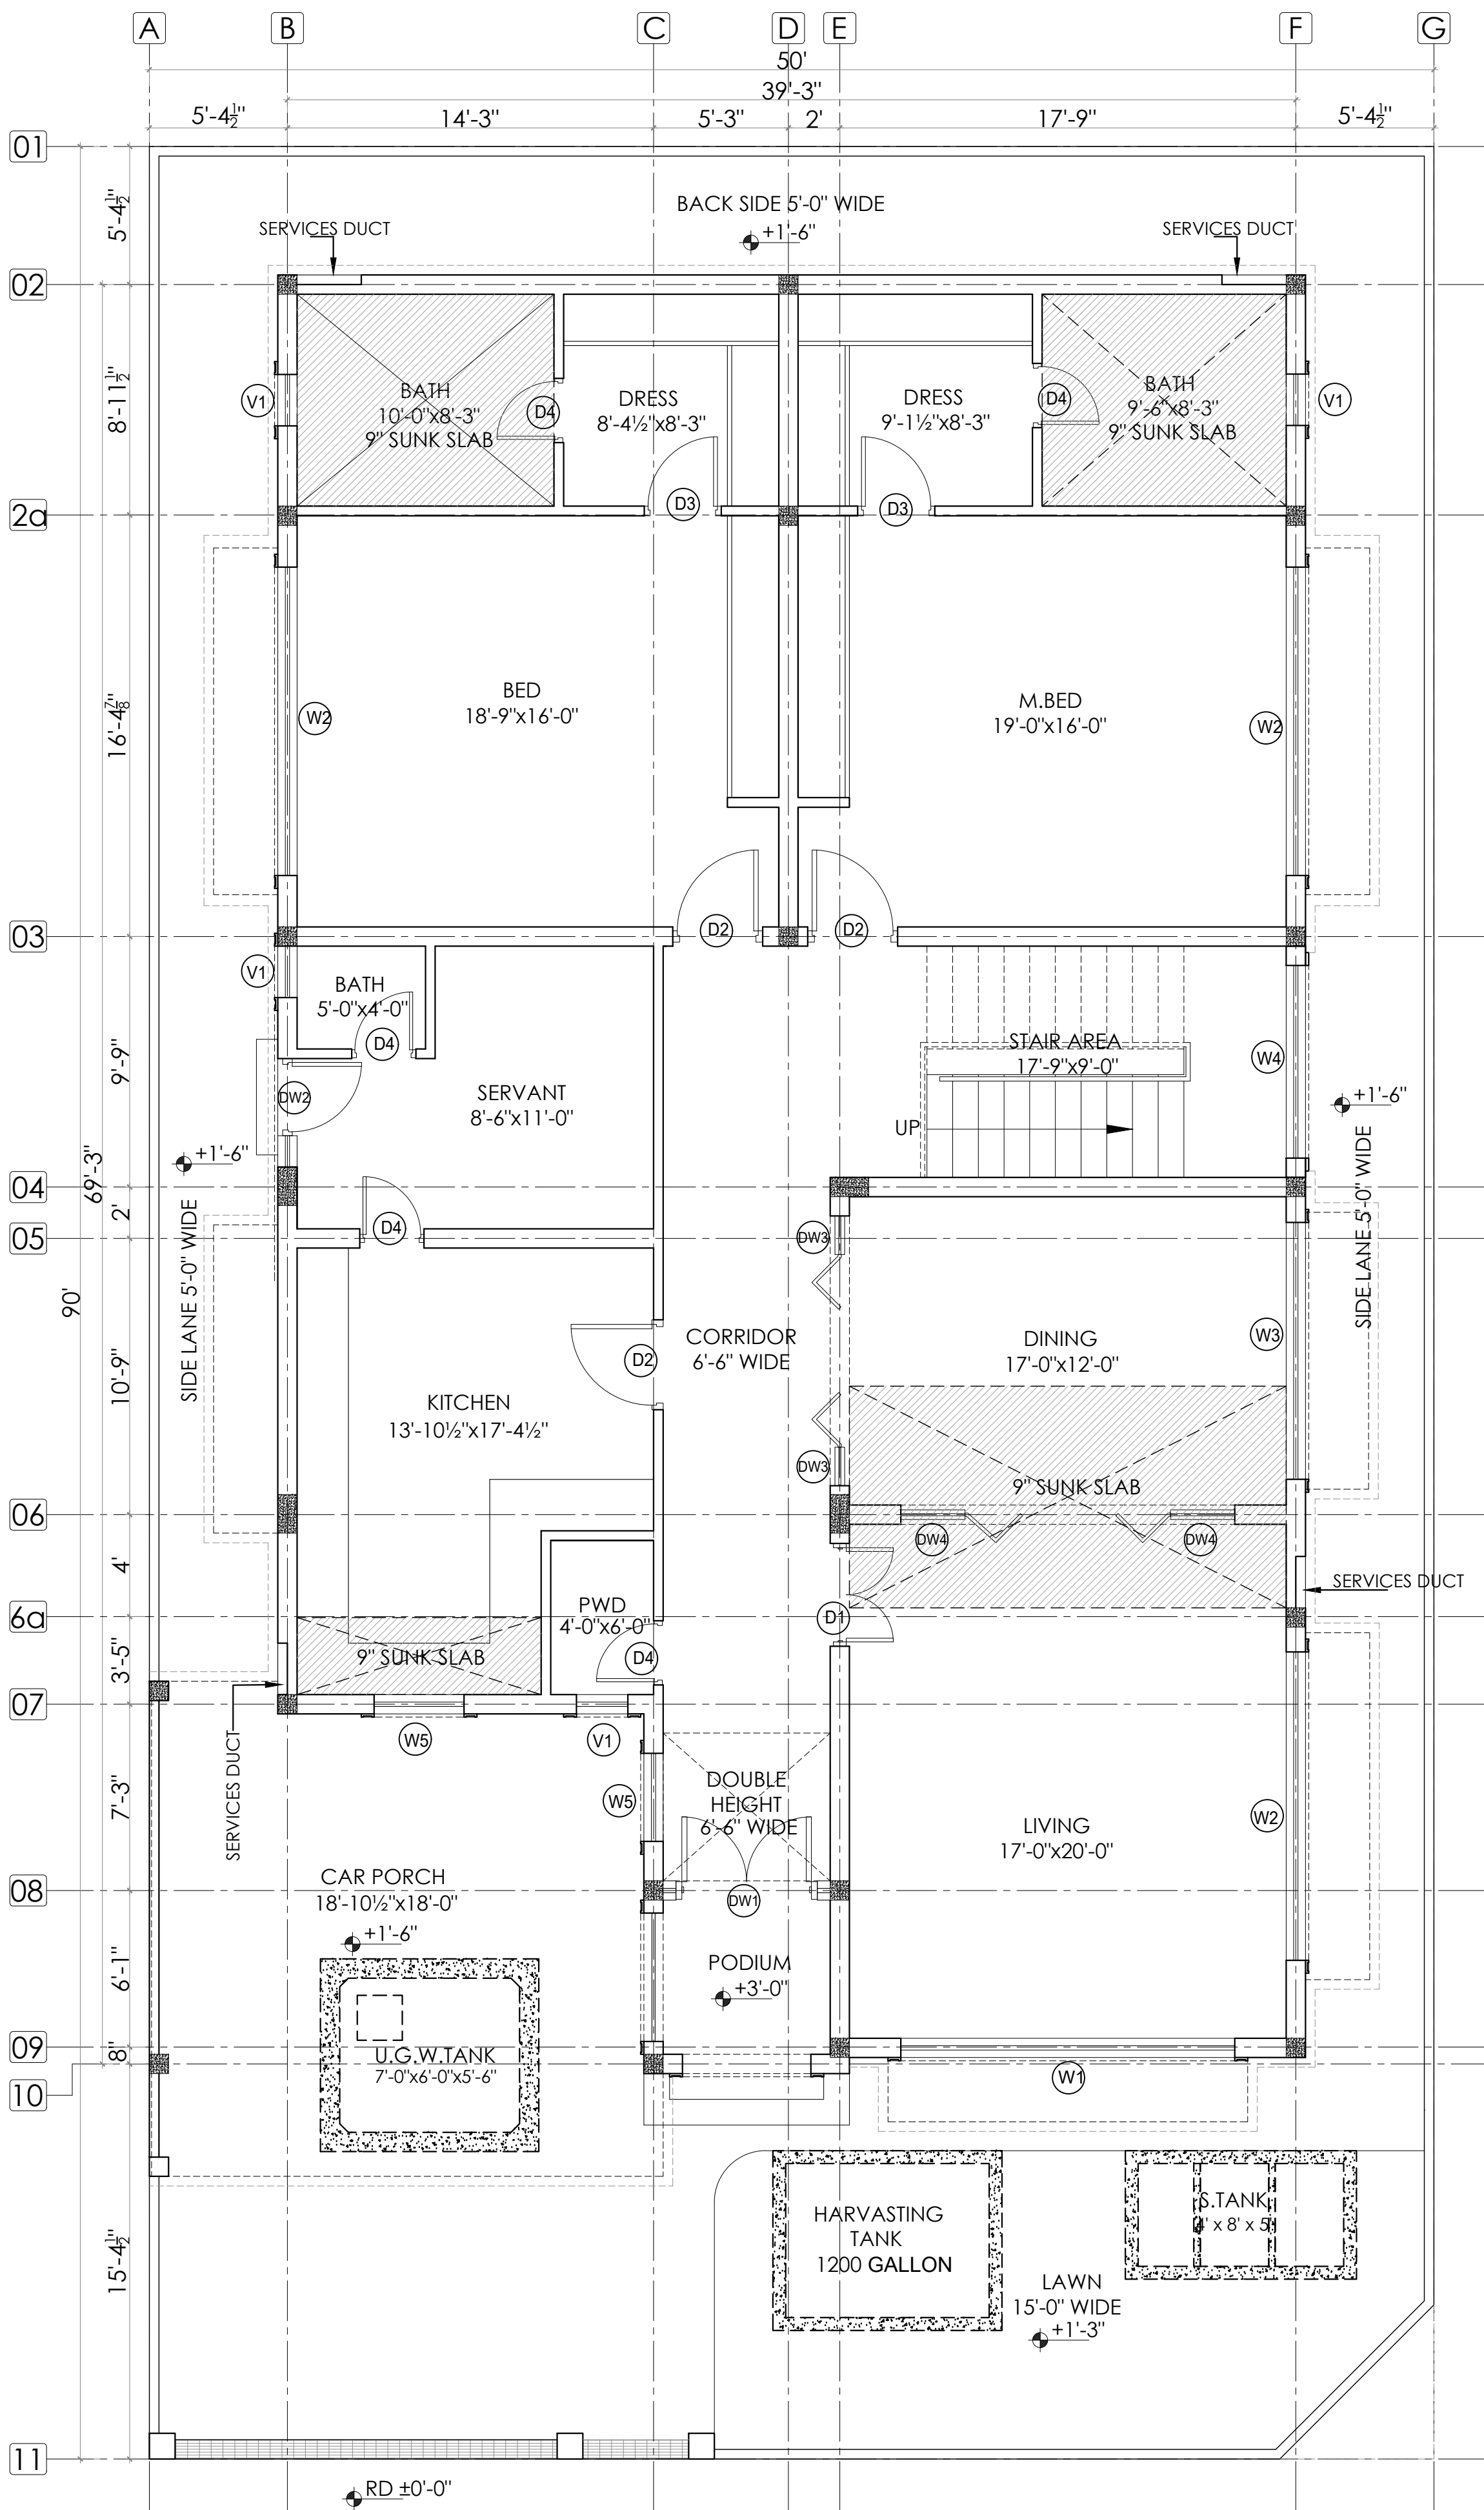


GROUND FLOOR GRID PLAN

			Project		Title		Designed		Date				
			DESIGN OF HOUSE BRIG (R) Sheikh Ghulam Jilani PLOT # 23, STREET # 19, SECTOR- B, PHASE II, DHA ISLAMABAD.		GROUND FLOOR GRID PLAN		Architect Nazeem Baig Bushra Nabi		24-july-23				
			Client		Project Manager		Drawn		Drawing no				
DATE	REVIEW	DESCRIPTION	SIGN	BRIG(R)SHEIKH GHULAM JILANI		Approved		AFZAL AHMAD		AR-08			
						Principal Architect Nazeem Baig Bushra Nabi		Scale		N.T.S (NOT MEASURE WITH SCALE)			

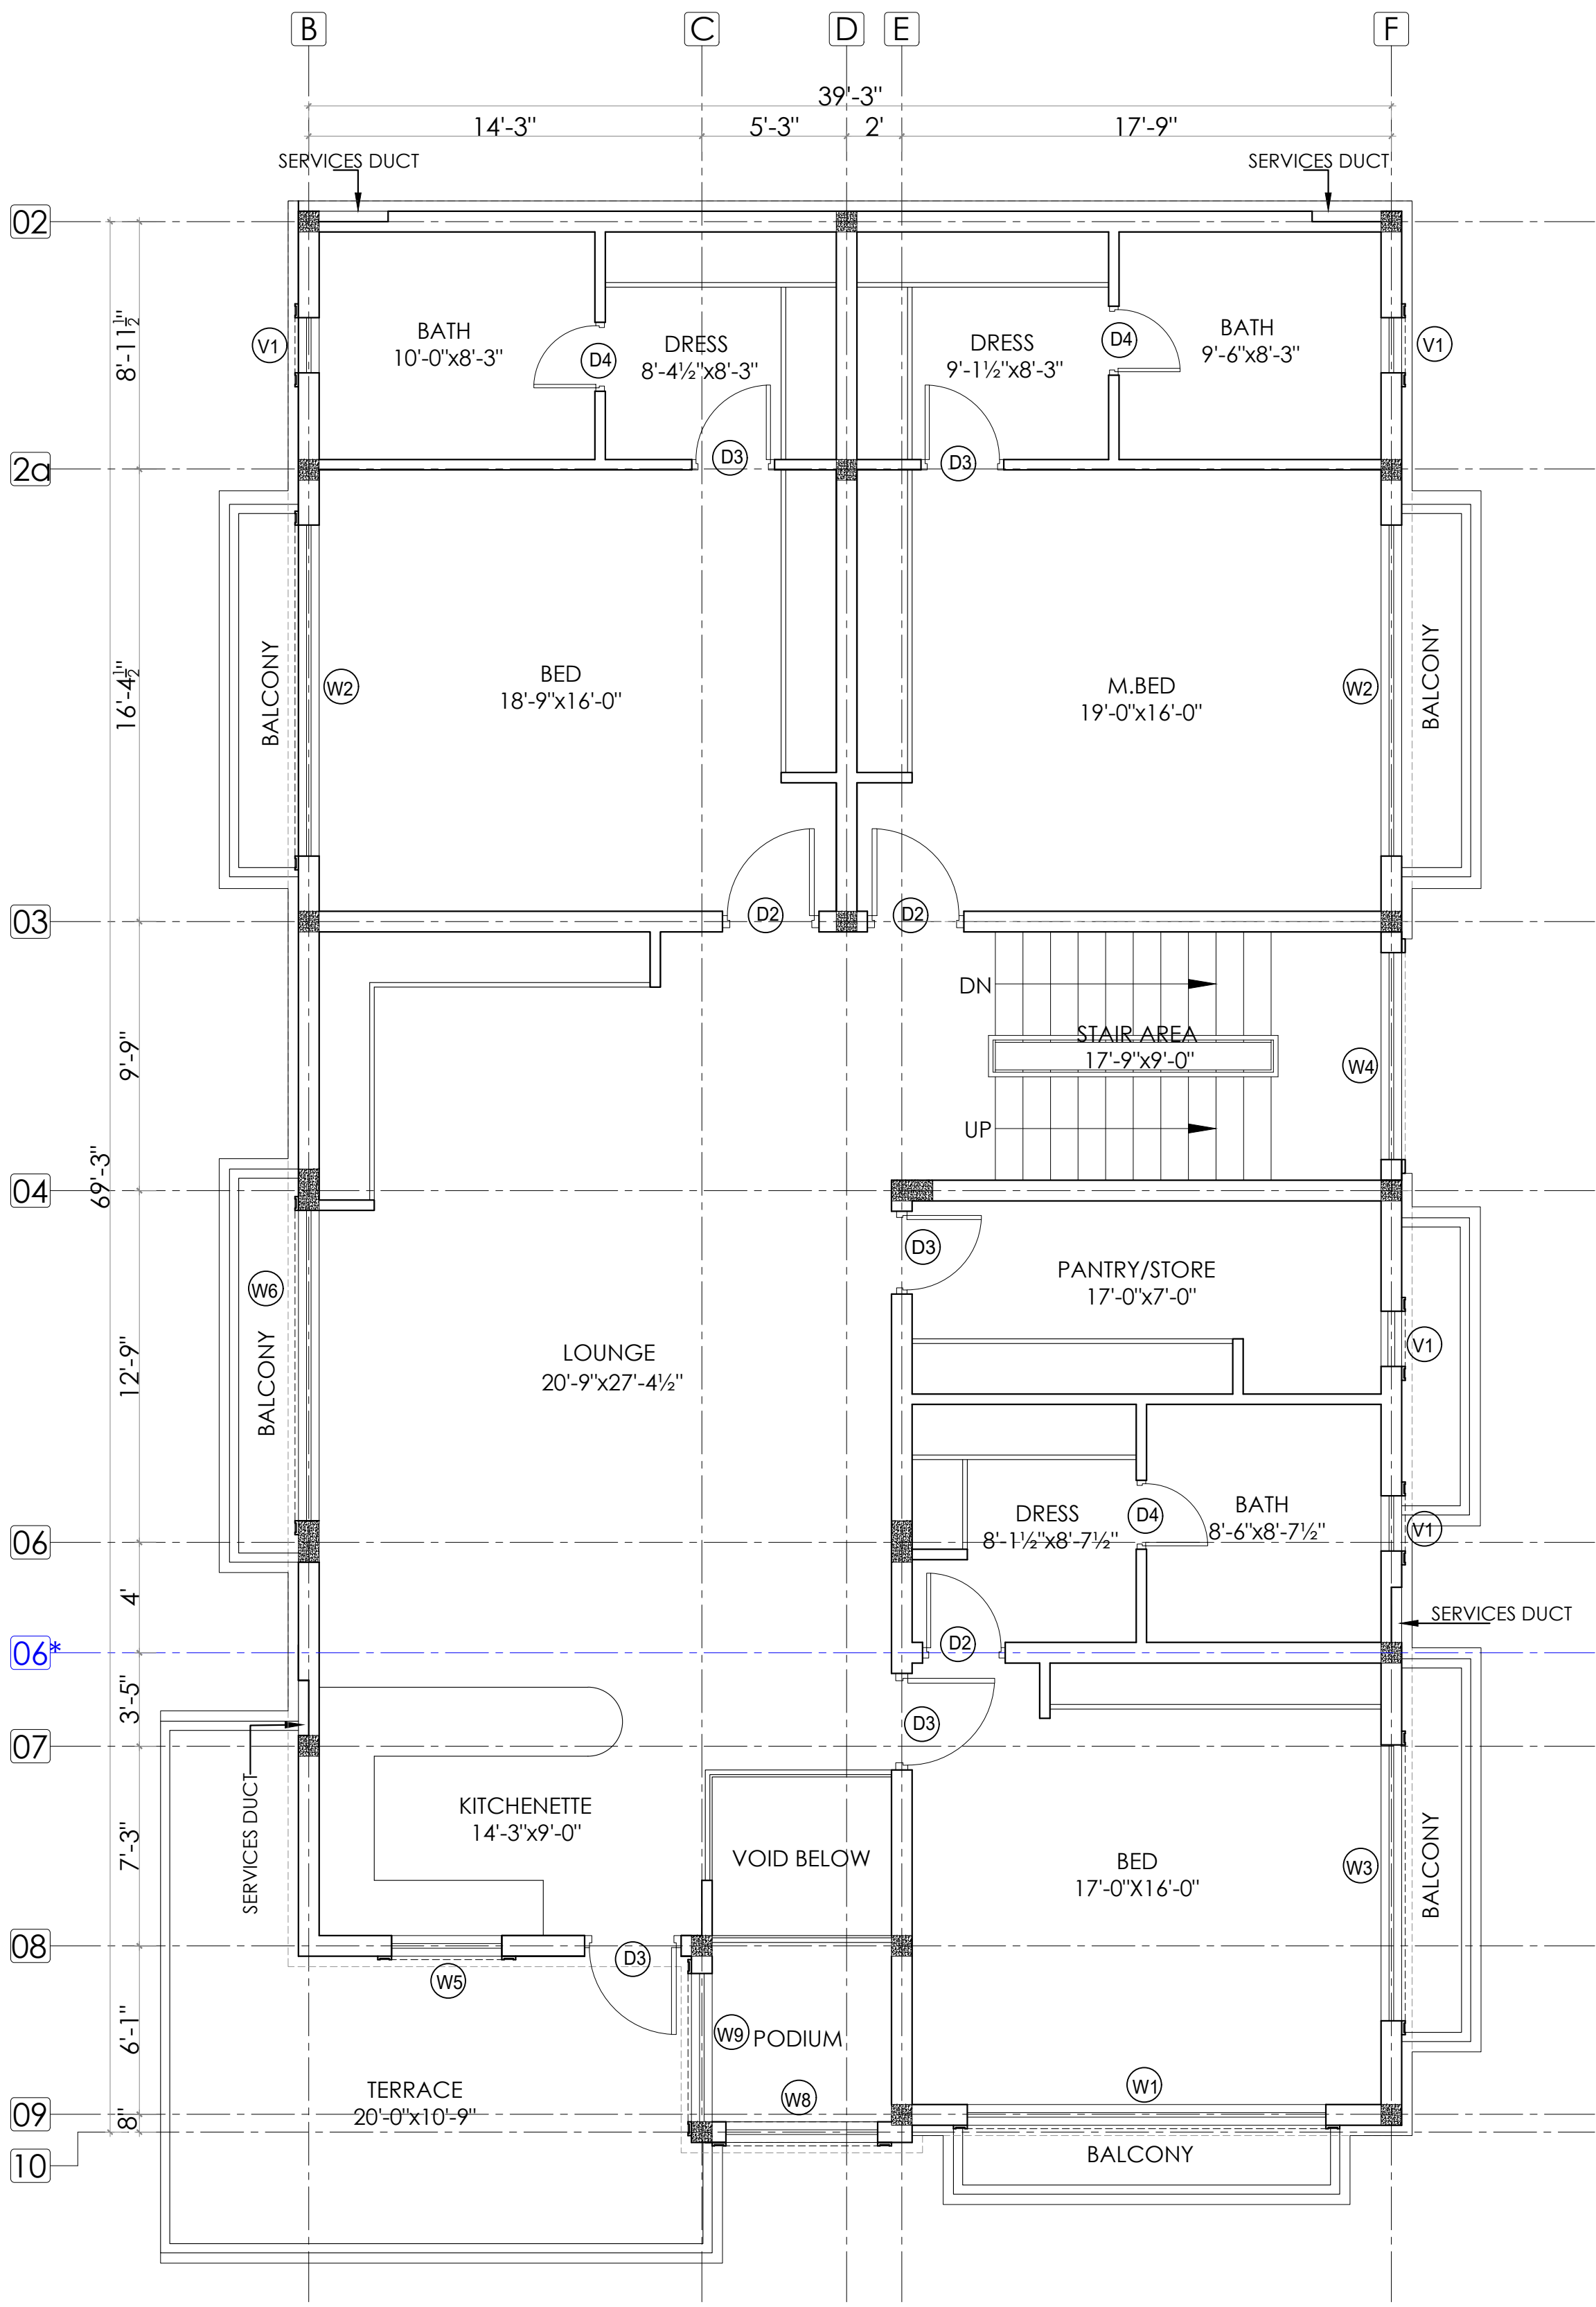


FIRST FLOOR GRID PLAN

				Project	DESIGN OF HOUSE BRIG (R) Sheikh Ghulam Jilani PLOT # 23, STREET # 19, SECTOR- B, PHASE II, DHA ISLAMABAD.	Title	FIRST FLOOR GRID PLAN	Designed	Architect Nazeem Baig Bushra Nabi	Date	24-july-23		 MANN STUDIO Studio of Art, Design & Architecture 599, Kurram Road, G-9/1 Islamabad. E.mail: bushra.mannstudio@gmail.com, 03136226867	 AALAY DESIGNS Architecture, Interior, Construction & Management 126C, street 28, Divine Gardens, Airport road, Lahore E.mail: aalaydesigns@gmail.com, 03334349615
						Project Manager	Approved	Drawn	AFZAL AHMAD	Drawing no	AR-09			
DATE	REVIEW	DESCRIPTION	SIGN	Client	BRIG(R)SHEIKH GHULAM JILANI		Principal Architect Nazeem Baig Bushra Nabi	Scale	N.T.S (NOT MEASURE WITH SCALE)					

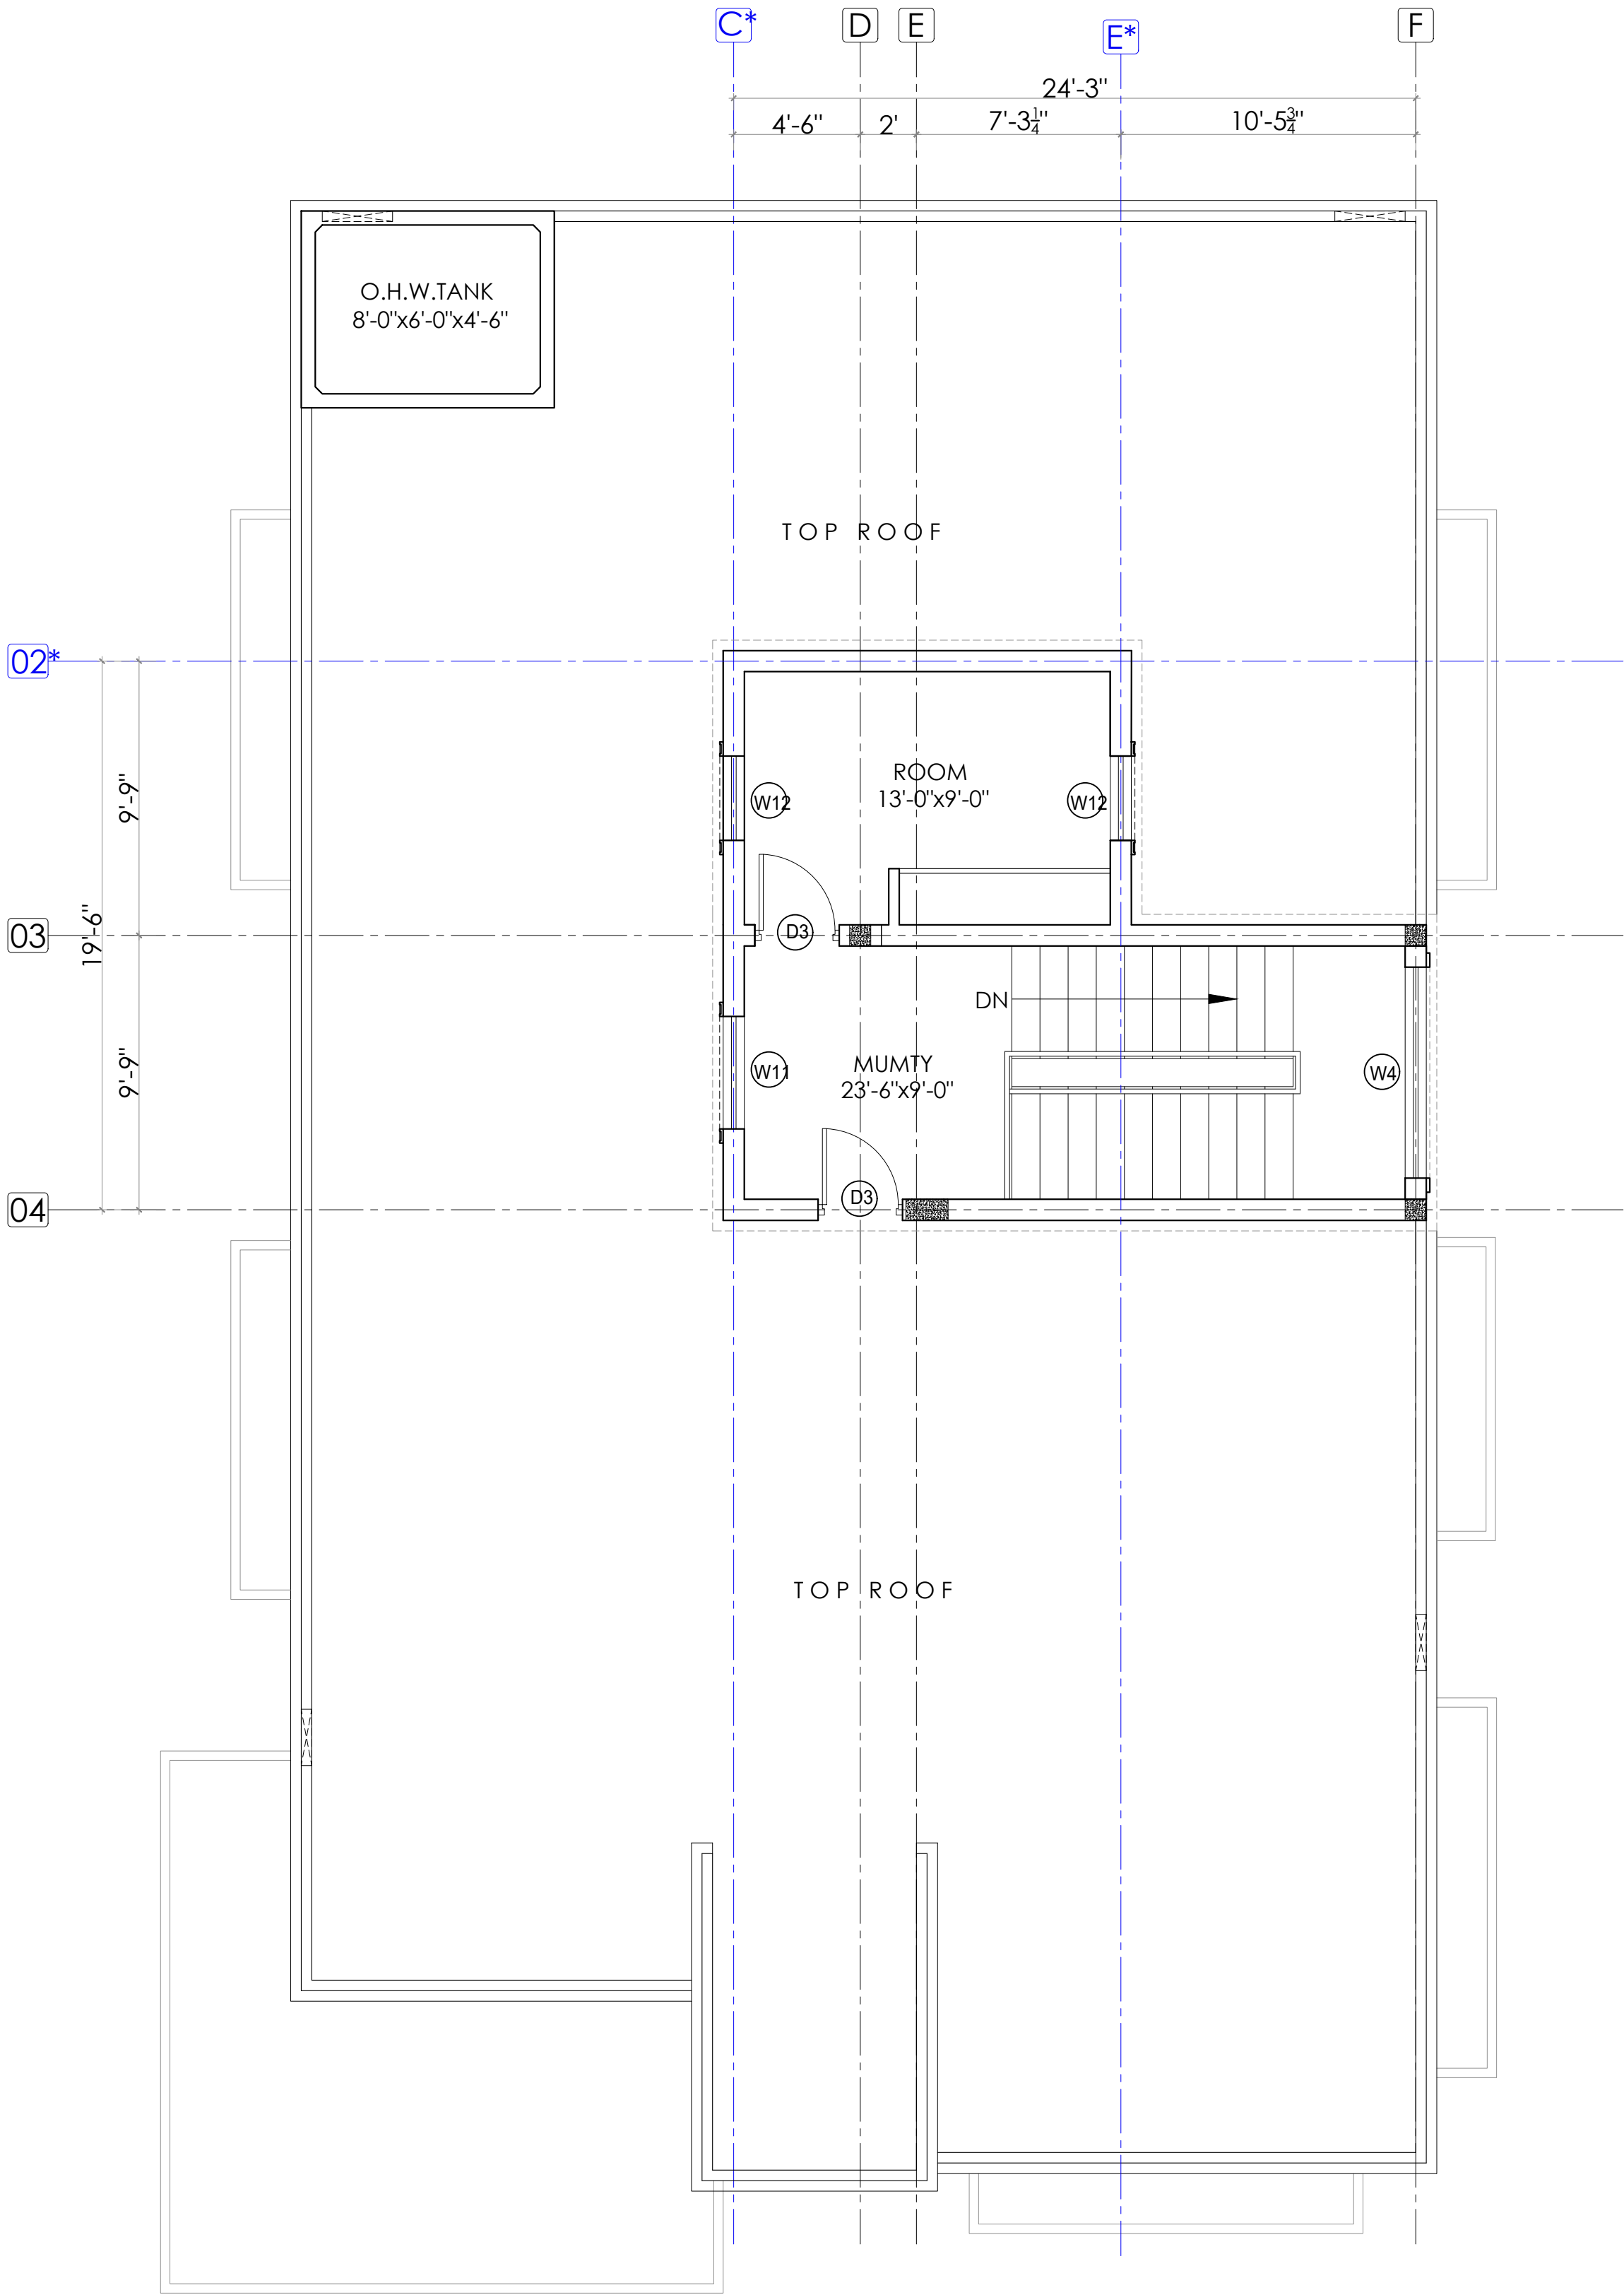


TOP FLOOR GRID PLAN

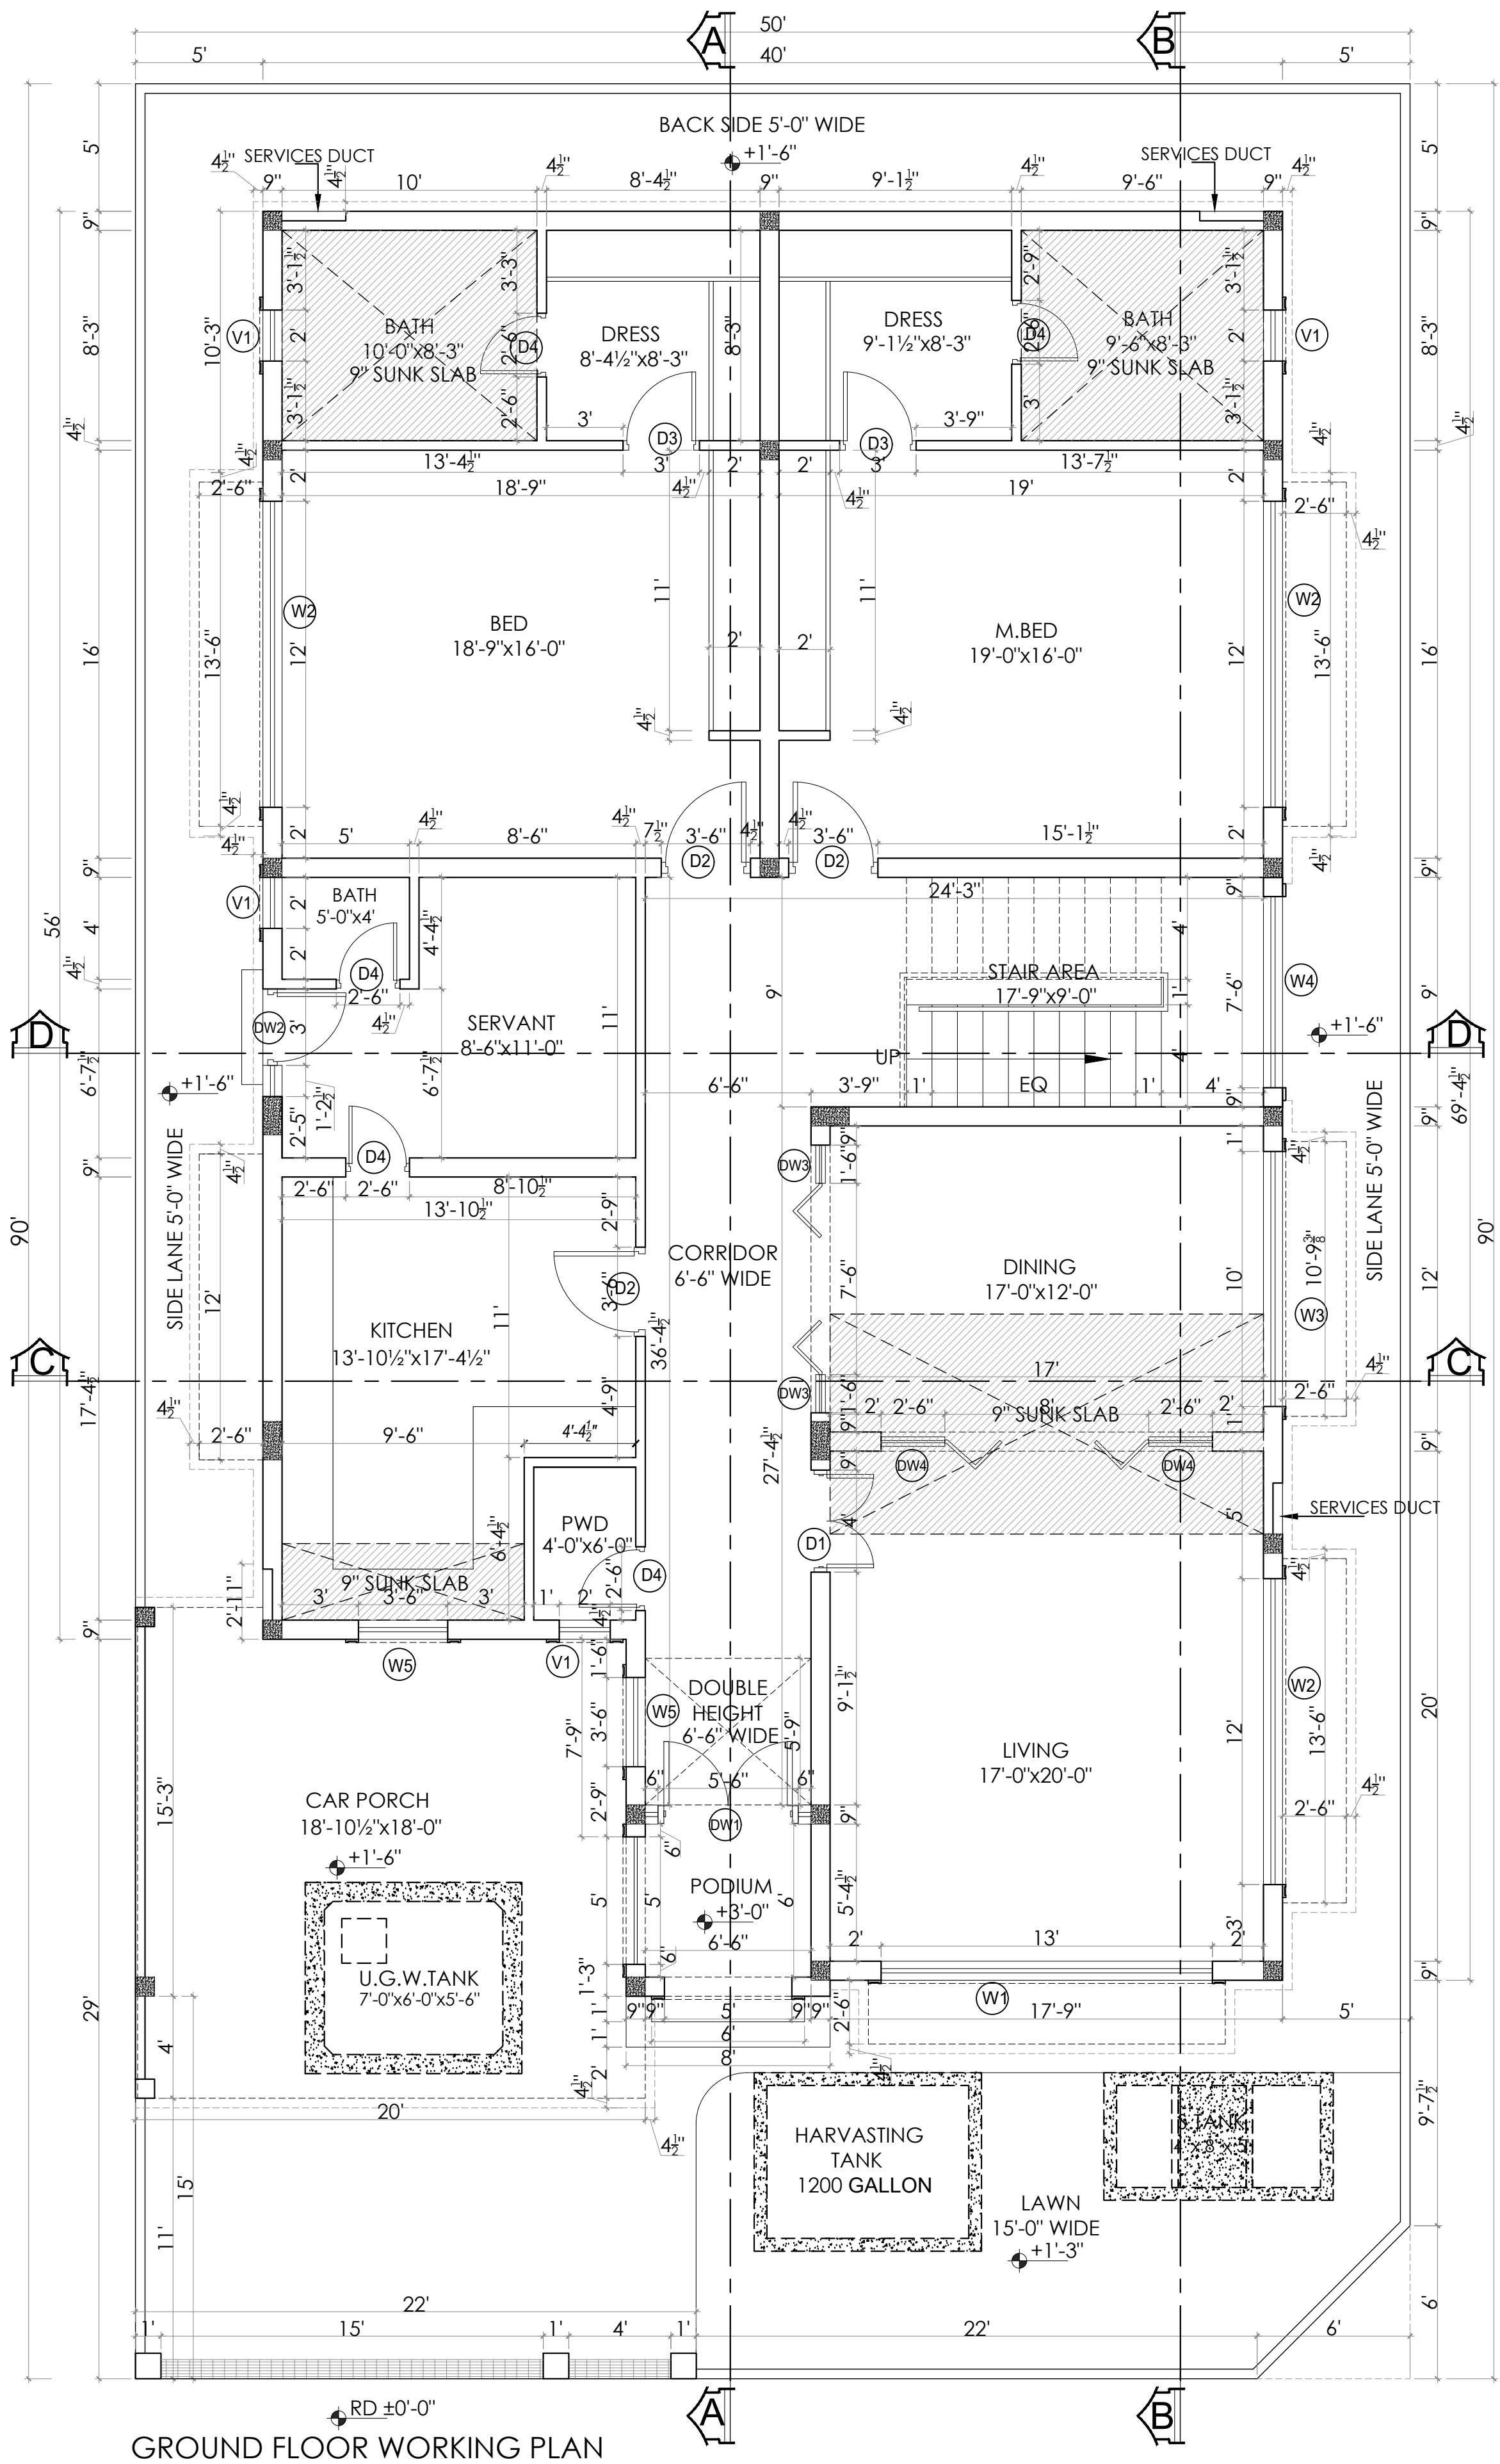


GROUND FLOOR WORKING PLAN

				Project DESIGN OF HOUSE BRIG (R) Sheikh Ghulam Jilani PLOT # 23, STREET # 19, SECTOR- B, PHASE II, DHA ISLAMABAD.	Title GROUND FLOOR WORKING PLAN		Designed Architect Nazeem Baig Bushra Nabi	Date 24-july-23		 MANN STUDIO Studio of Art, Design & Architecture 599, Kurram Road, G-9/1 Islamabad. E.mail: bushra.mannstudio@gmail.com, 03136226867	 AALAY DESIGNS Architecture-Interior, Construction & Management 126C, street 28, Divine Gardens, Airport road, Lahore E.mail: aalaydesigns@gmail.com, 03334349615
			Client BRIG(R)SHEIKH GHULAM JILANI	Project Manager	Approved Principal Architect Nazeem Baig Bushra Nabi	Drawn AFZAL AHMAD	Drawing no AR-11				
DATE	REVIEW	DESCRIPTION	SIGN			Scale N.T.S (NOT MEASURE WITH SCALE)					

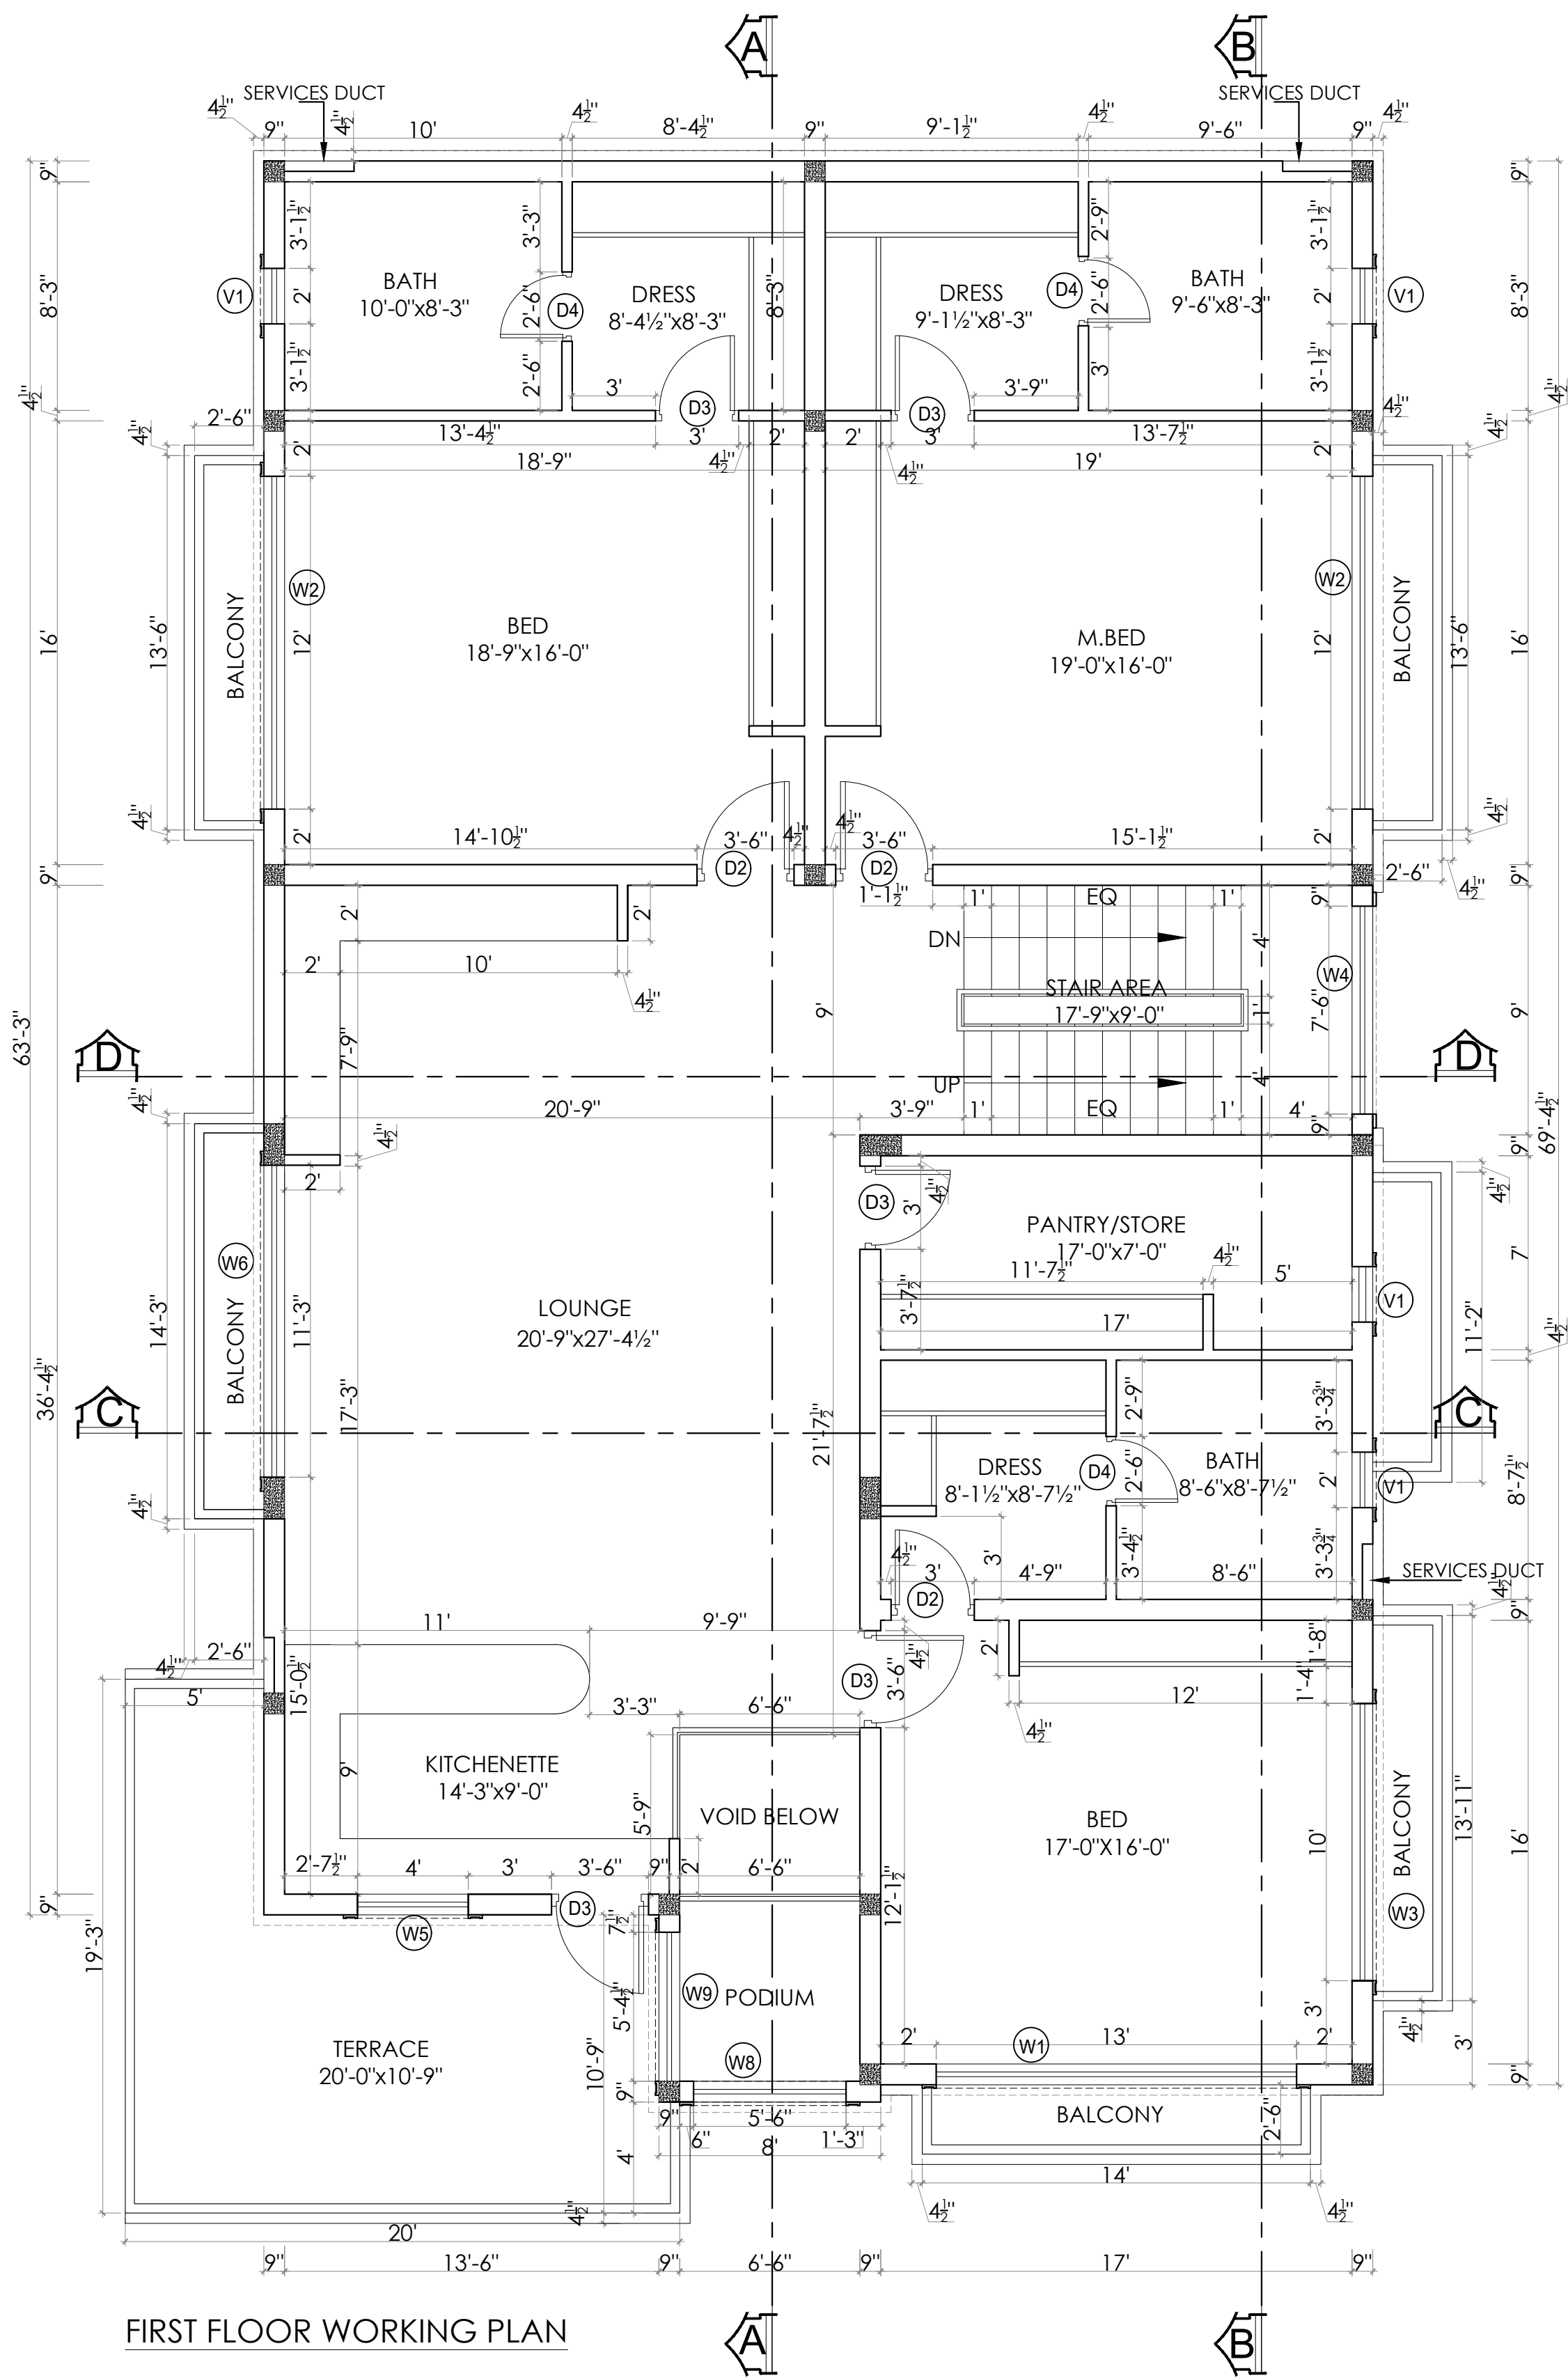



FIRST FLOOR WORKING PLAN

				Project DESIGN OF HOUSE BRIG (R) Sheikh Ghulam Jilani PLOT # 23, STREET # 19, SECTOR- B, PHASE II, DHA ISLAMABAD.	Title FIRST FLOOR WORKING PLAN		Designed Architect Nazeem Baig Bushra Nabi	Date 24-july-23			MANN STUDIO Studio of Art, Design & Architecture 599, Kurram Road, G-9/1 Islamabad. E.mail: bushra.mannstudio@gmail.com, 03136226867	Aalay designs AALAY DESIGNS Architecture, Interior, Construction & Management 126C, street 28, Divine Gardens, Airport road, Lahore E.mail: aalaydesigns@gmail.com, 03334349615
				Project Manager		Drawn AFZAL AHMAD	Drawing no					
			Client BRIG(R)SHEIKH GHULAM JILANI	Approved Principal Architect Nazeem Baig Bushra Nabi	Scale N.T.S (NOT MEASURE WITH SCALE)	AR-12						
DATE	REVIEW	DESCRIPTION	SIGN									

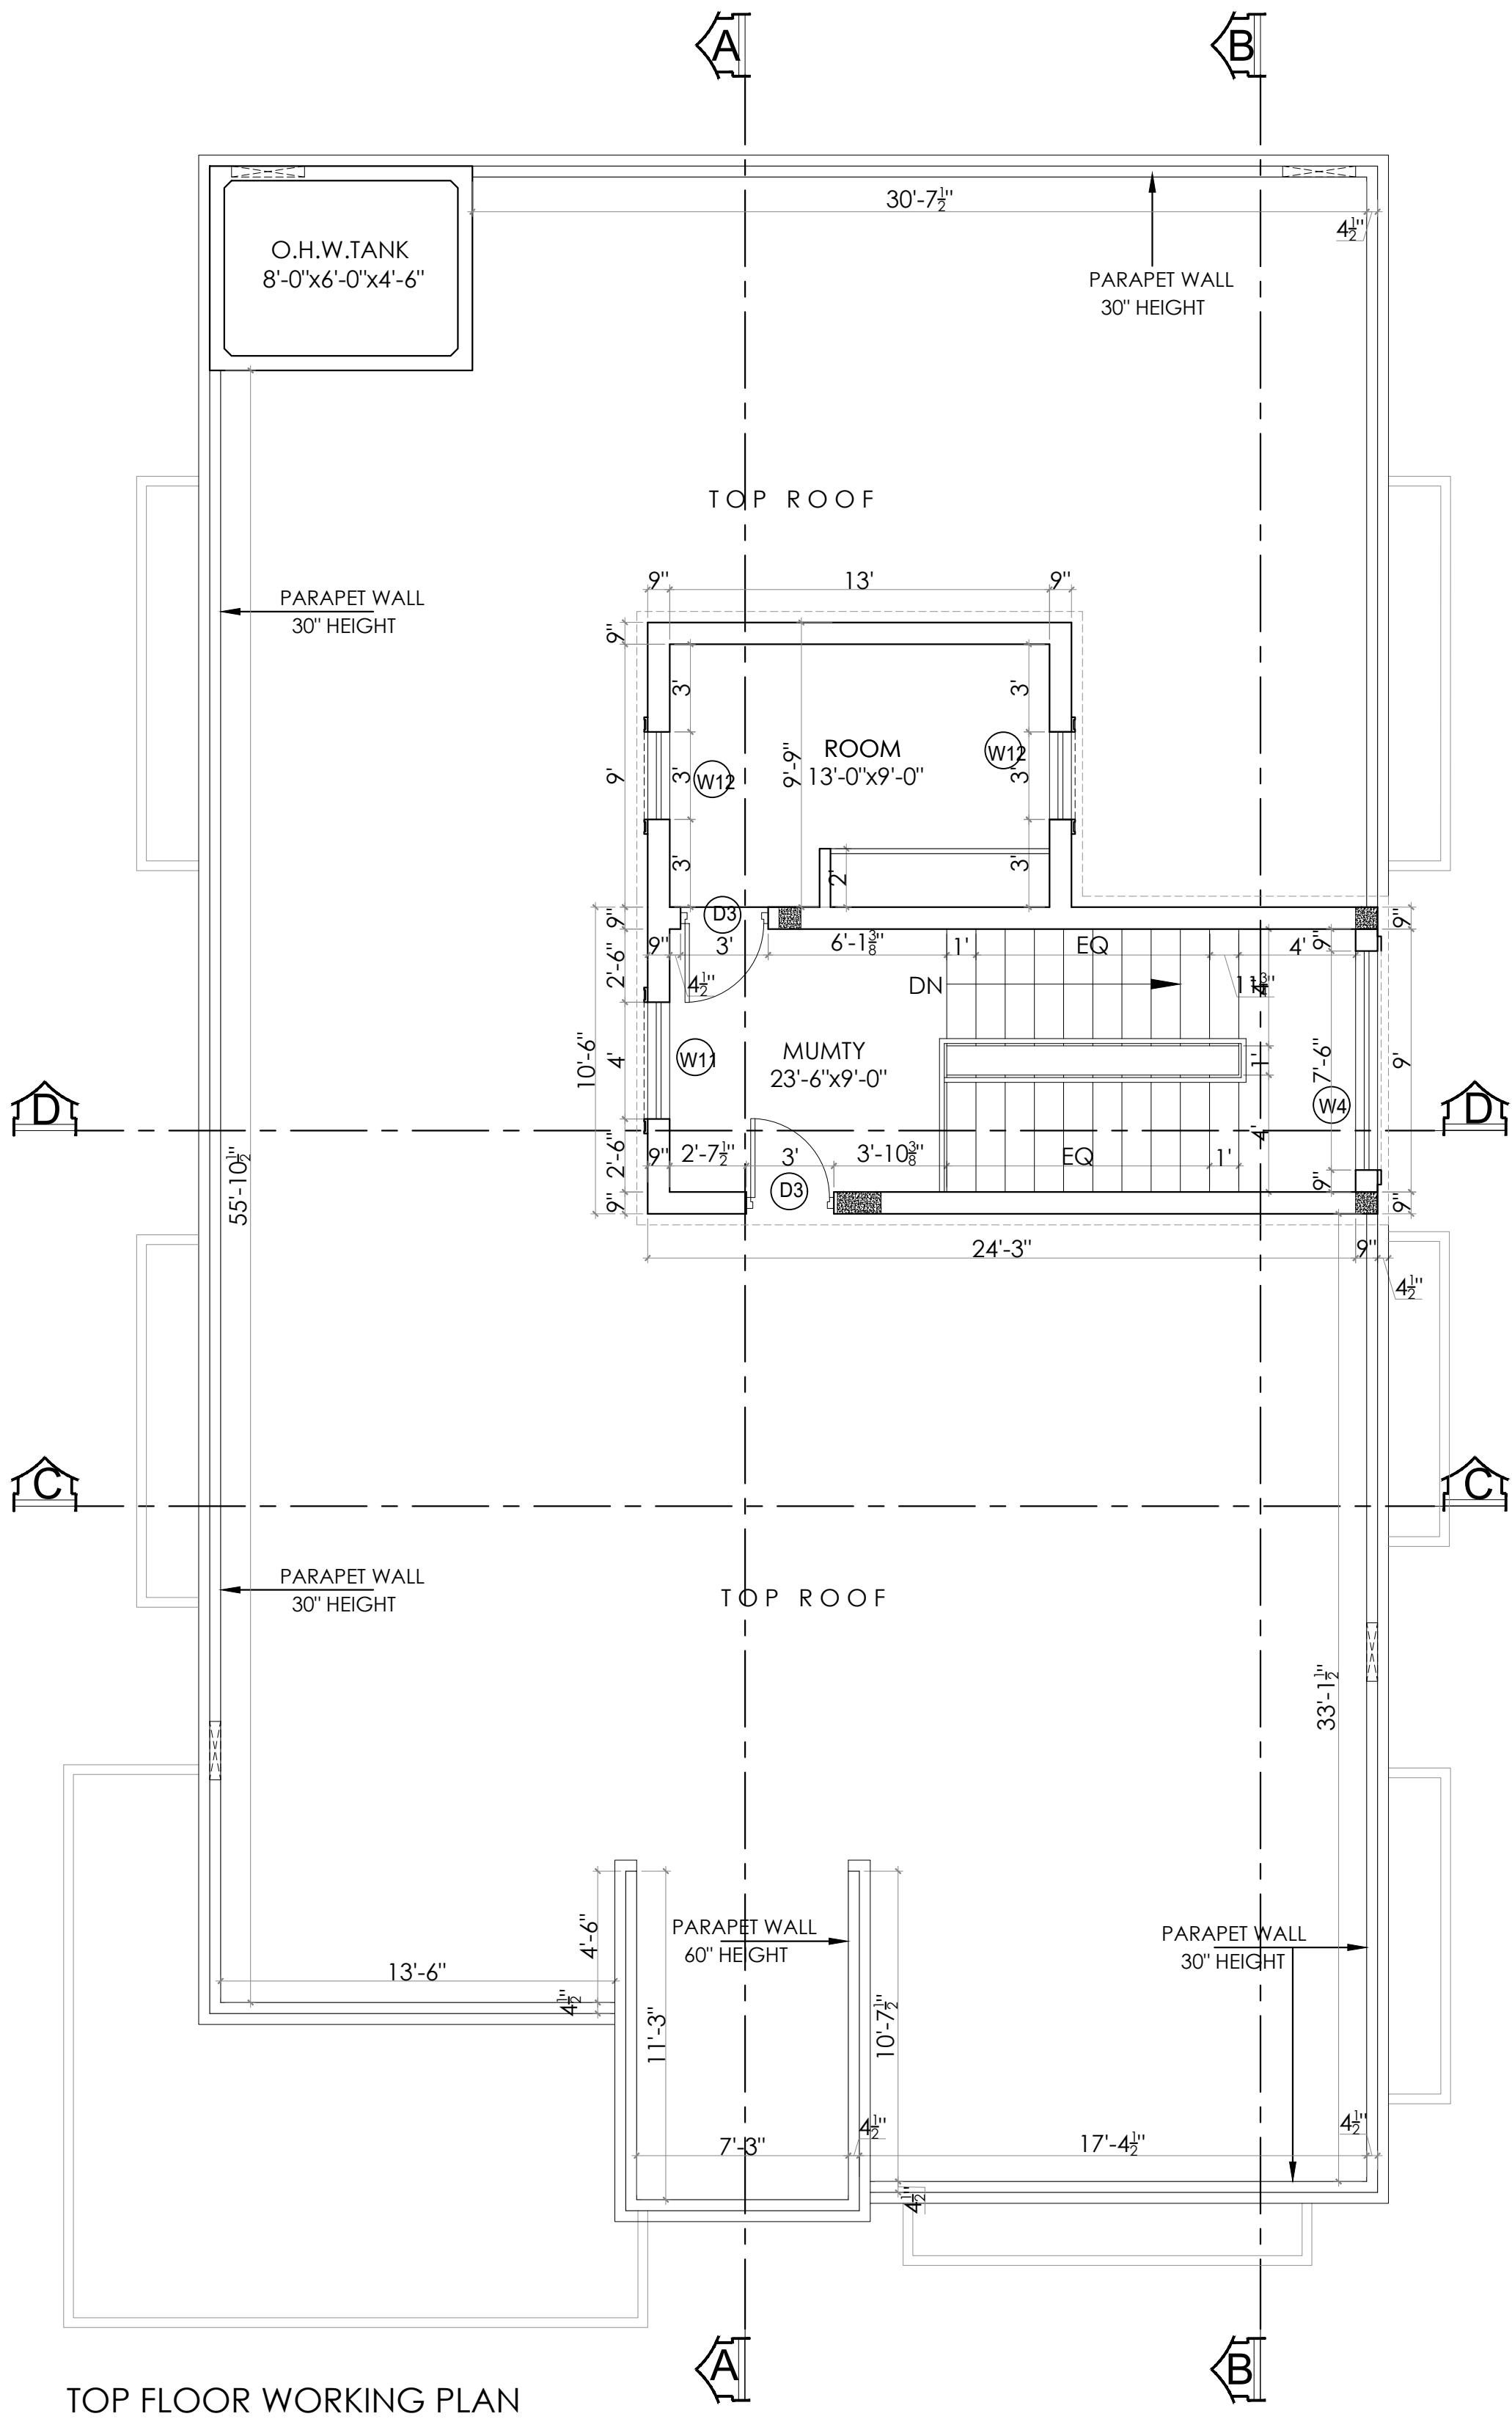


TOP FLOOR WORKING PLAN

 				Project DESIGN OF HOUSE BRIG (R) Sheikh Ghulam Jilani PLOT # 23, STREET # 19, SECTOR- B, PHASE II, DHA ISLAMABAD.	Title TOP FLOOR WORKING PLAN		Designed Architect Nazeem Baig Bushra Nabi	Date 24-july-23		 MANN STUDIO Studio of Art, Design & Architecture 599, Kurram Road, G-9/1 Islamabad. E.mail: bushra.mannstudio@gmail.com, 03136226867	 AALAY DESIGNS Architecture,Interior, Construction & Management 126C, street 28, Divine Gardens, Airport road, Lahore E.mail: aalaydesigns@gmail.com, 03334349615
		Drawn AFZAL AHMAD	Drawing no AR-13								
DATE	REVIEW	DESCRIPTION	SIGN		Client BRIG(R)SHEIKH GHULAM JILANI	Project Manager	Approved Principal Architect Nazeem Baig Bushra Nabi	Scale N.T.S (NOT MEASURE WITH SCALE)			

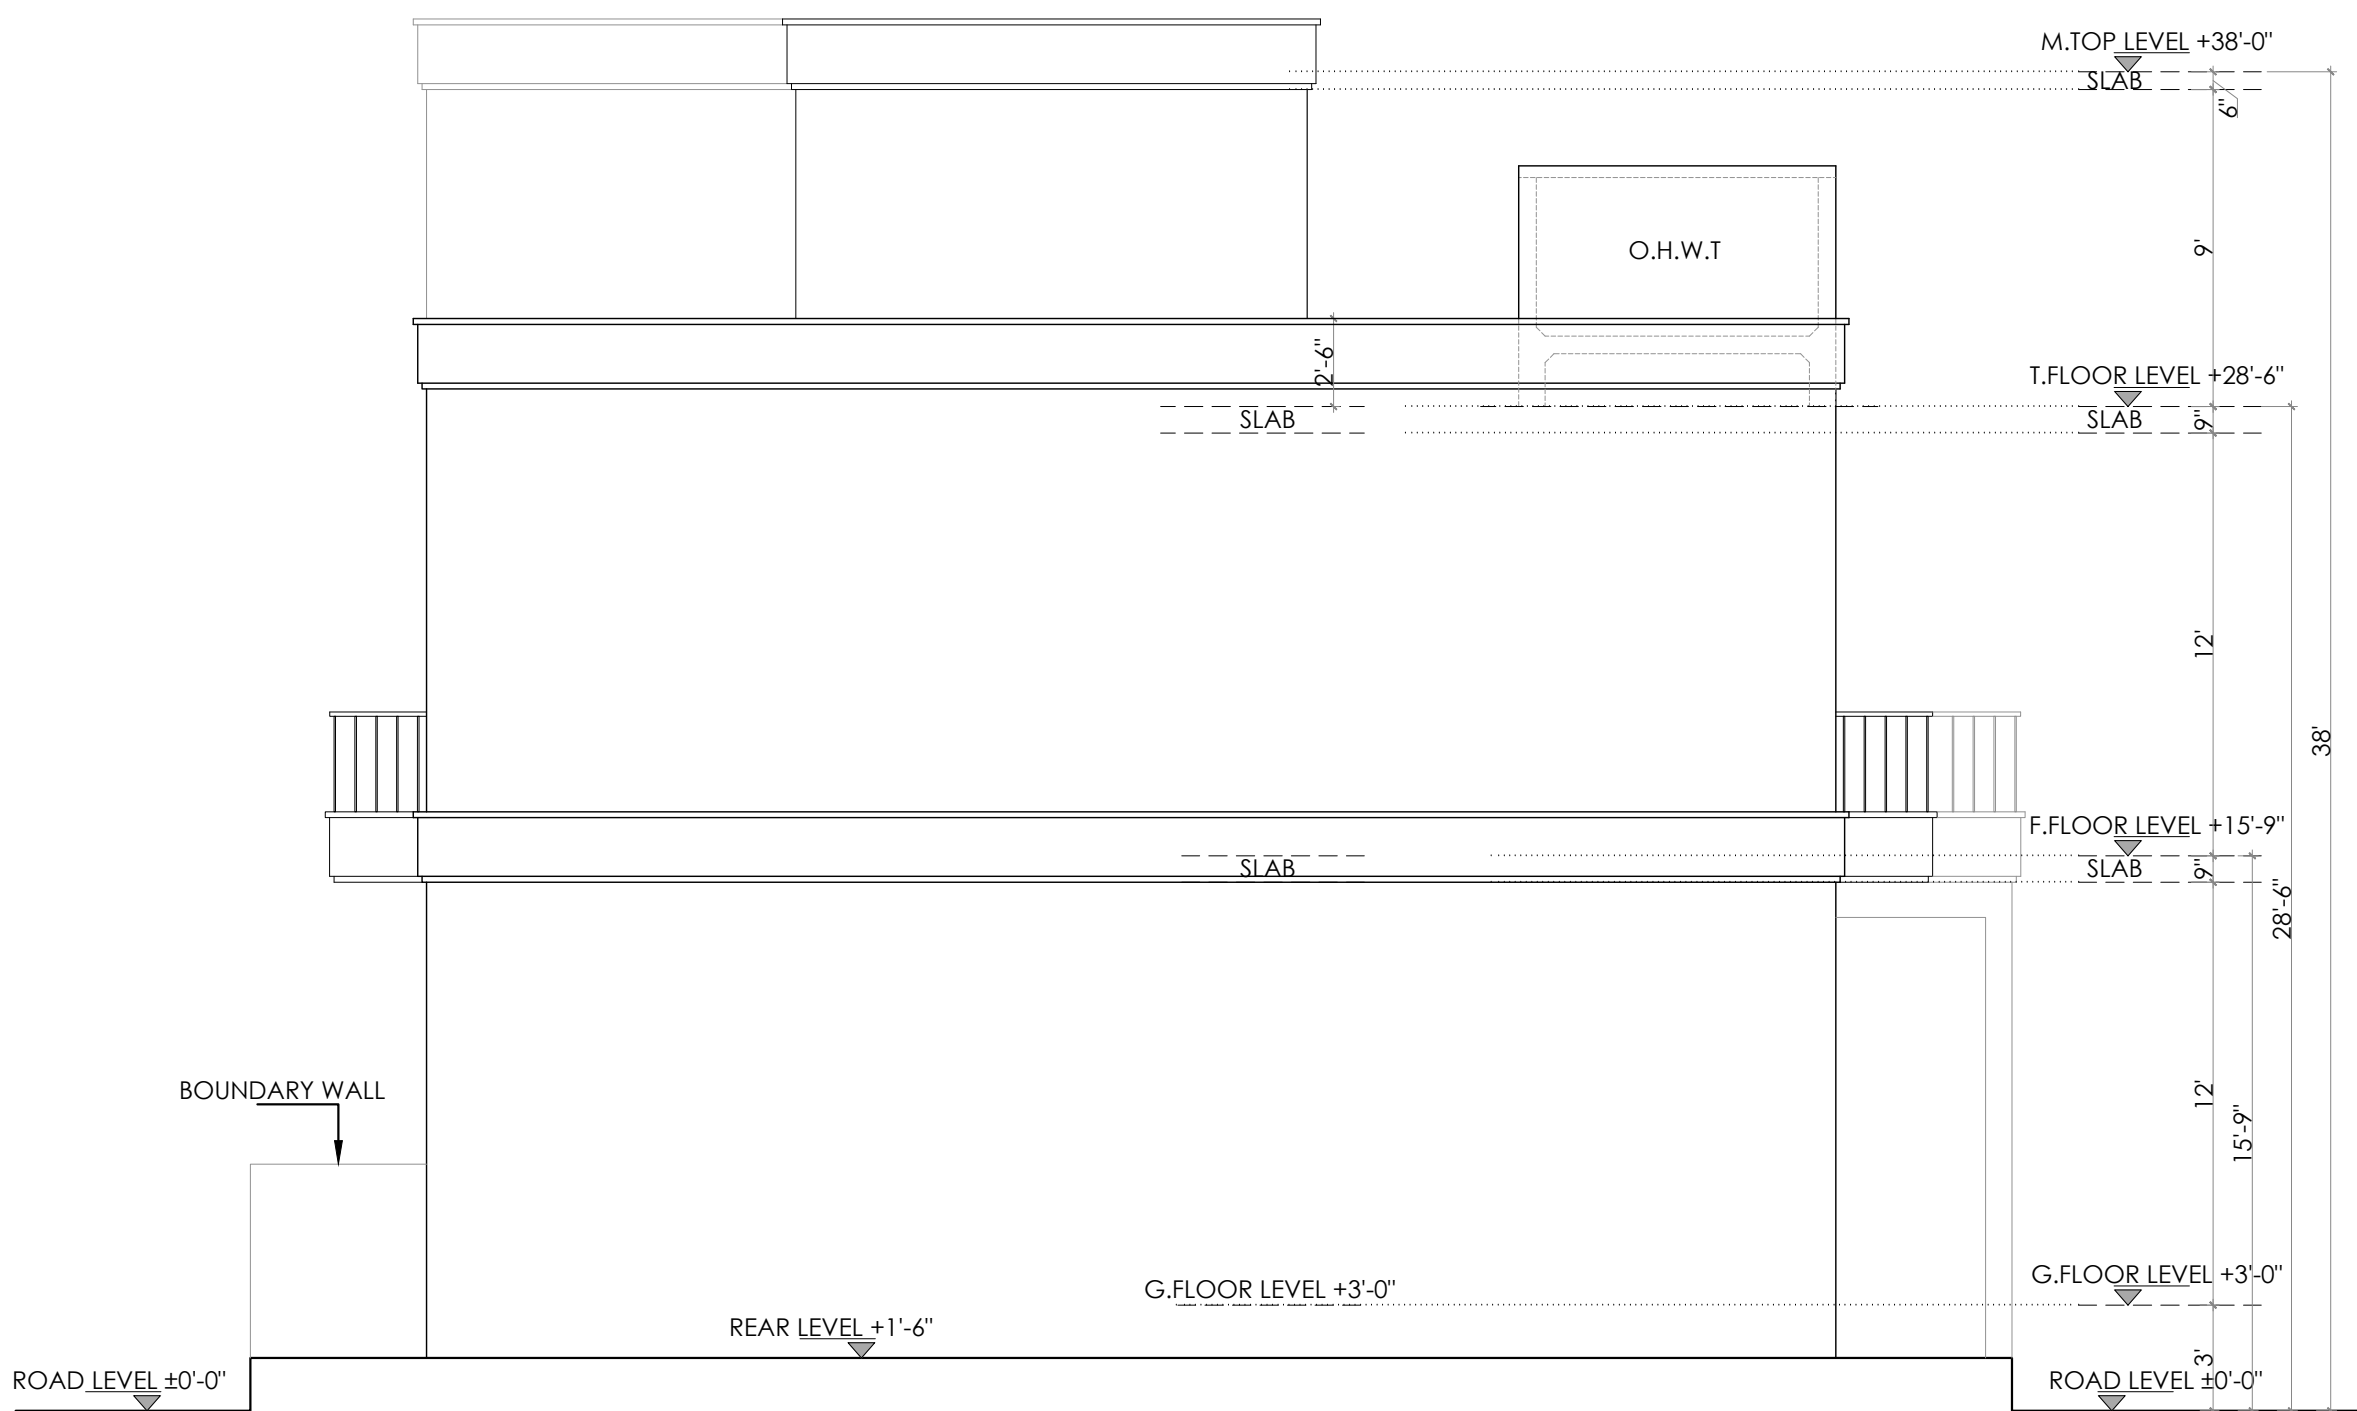


				Project DESIGN OF HOUSE BRIG (R) Sheikh Ghulam Jilani PLOT # 23, STREET # 19, SECTOR- B, PHASE II, DHA ISLAMABAD.	Title <u>FRONT & REAR ELEVATION</u>	Designed Architect Nazeem Baig Bushra Nabi	Date 24-july-23		 MANN STUDIO Studio of Art, Design & Architecture 599, Kurram Road, G-9/I Islamabad. E.mail: bushra.mannstudio@gmail.com, 03136226867	 AALAY DESIGNS Architecture, Interior, Construction & Management 126C, street 28, Divine Gardens, Airport road, Lahore E.mail: aalaydesigns@gmail.com, 03334349615
DATE	REVIEW	DESCRIPTION	SIGN	Client BRIG(R)SHEIKH GHULAM JILANI	Project Manager	Approved Principal Architect Nazeem Baig Bushra Nabi	Drawn AFZAL AHMAD	Drawing no AR-14		
						Scale N.T.S (NOT MEASURE WITH SCALE)				

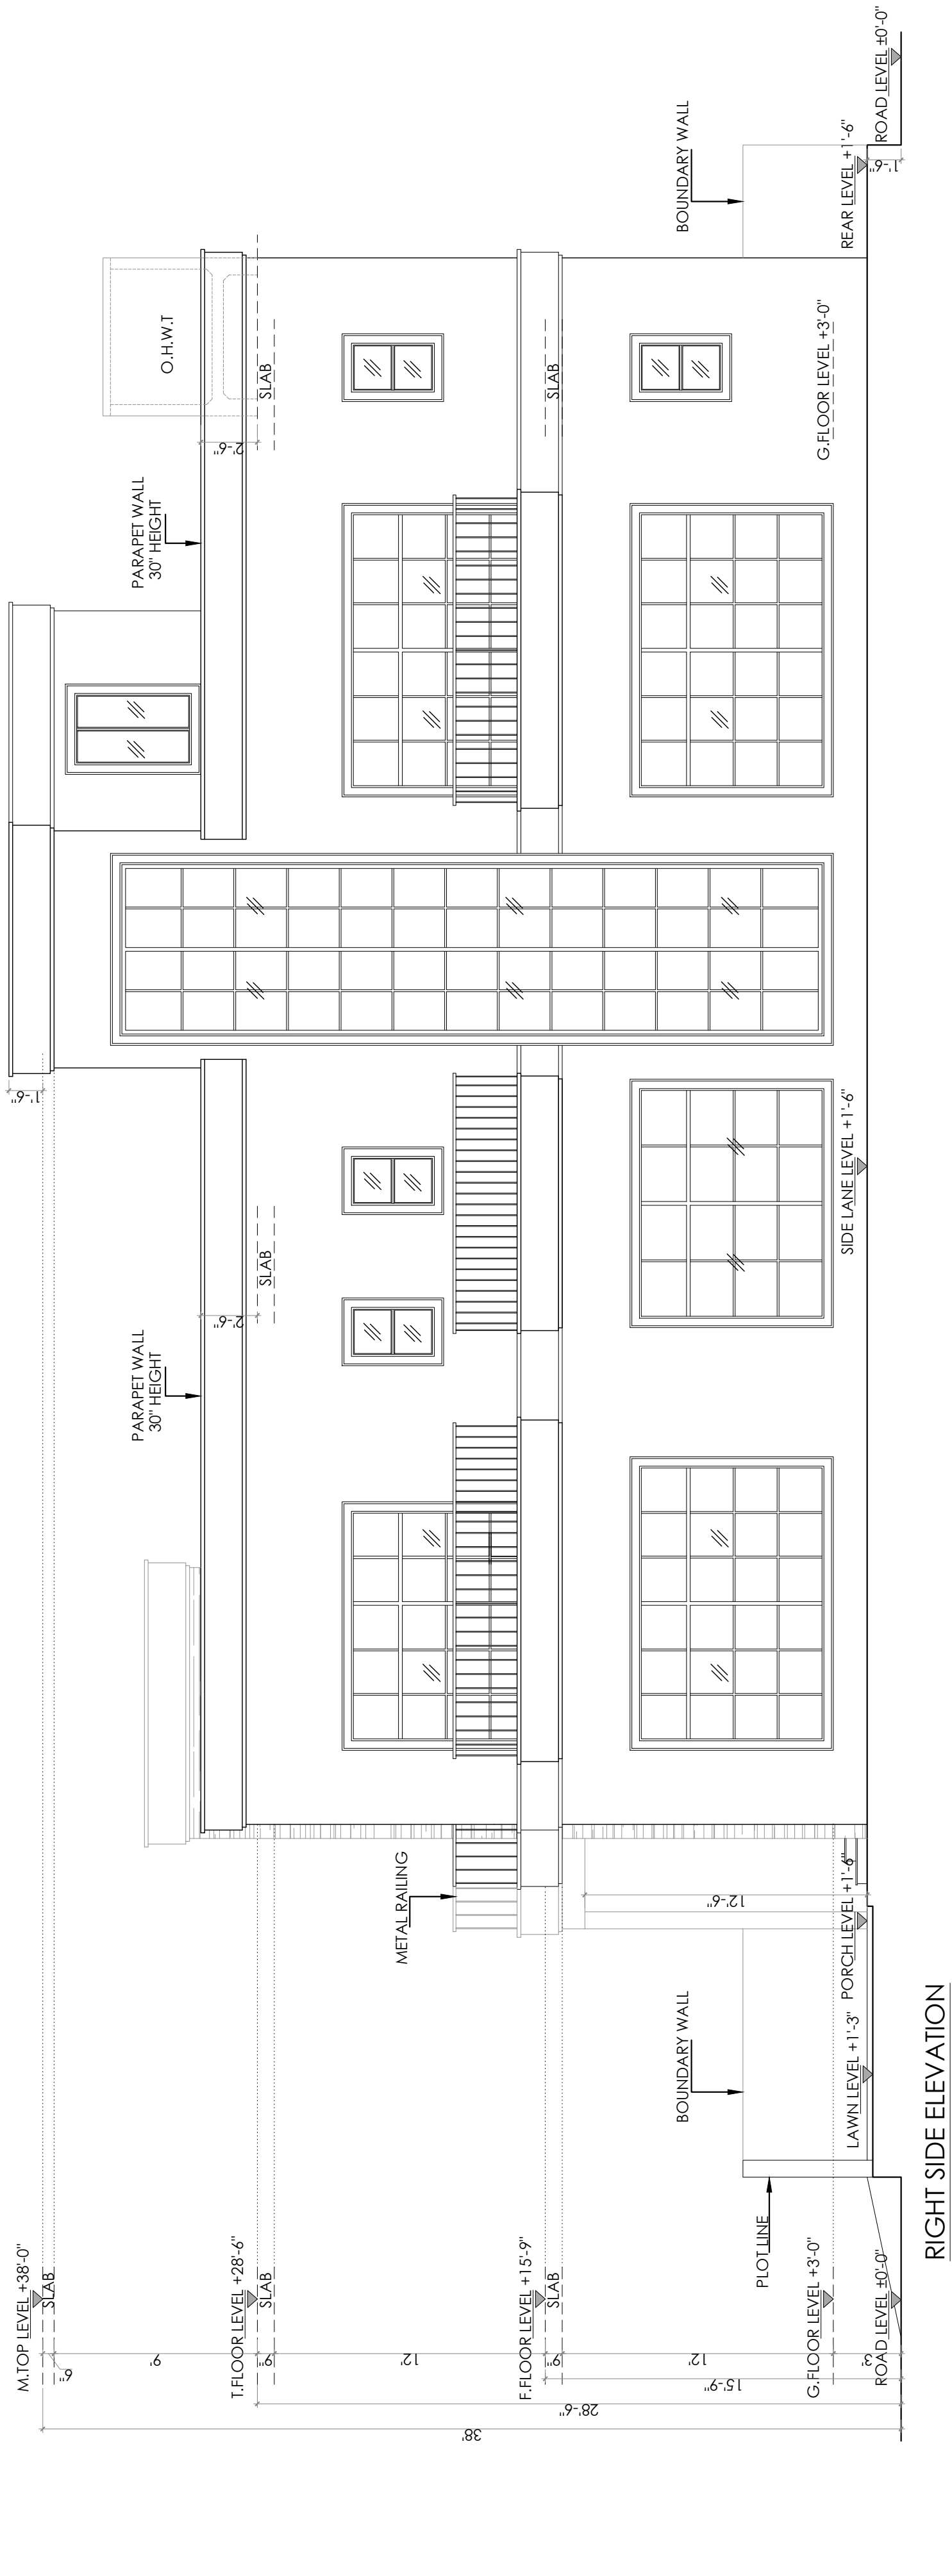


RIGHT SIDE ELEVATION

				Project DESIGN OF HOUSE BRIG (R) Sheikh Ghulam Jilani PLOT # 23, STREET # 19, SECTOR- B, PHASE II, DHA ISLAMABAD.	Title RIGHT SIDE ELEVATION Project Manager Approved Principal Architect Nazeem Baig Bushra Nabi		Designed Architect Nazeem Baig Bushra Nabi	Date 24-july-23		MANN STUDIO Studio of Art, Design & Architecture 599, Kurram Road, G-9/1 Islamabad. E.mail: bushra.mannstudio@gmail.com, 03136226867	Aalay designs AALAY DESIGNS Architecture,Interior, Construction & Management 126C, street 28, Divine Gardens, Airport road, Lahore E.mail: aalaydesigns@gmail.com, 03334349615
							Drawn AFZAL AHMAD	Drawing no AR-15			
DATE	REVIEW	DESCRIPTION	SIGN				Scale N.T.S (NOT MEASURE WITH SCALE)				

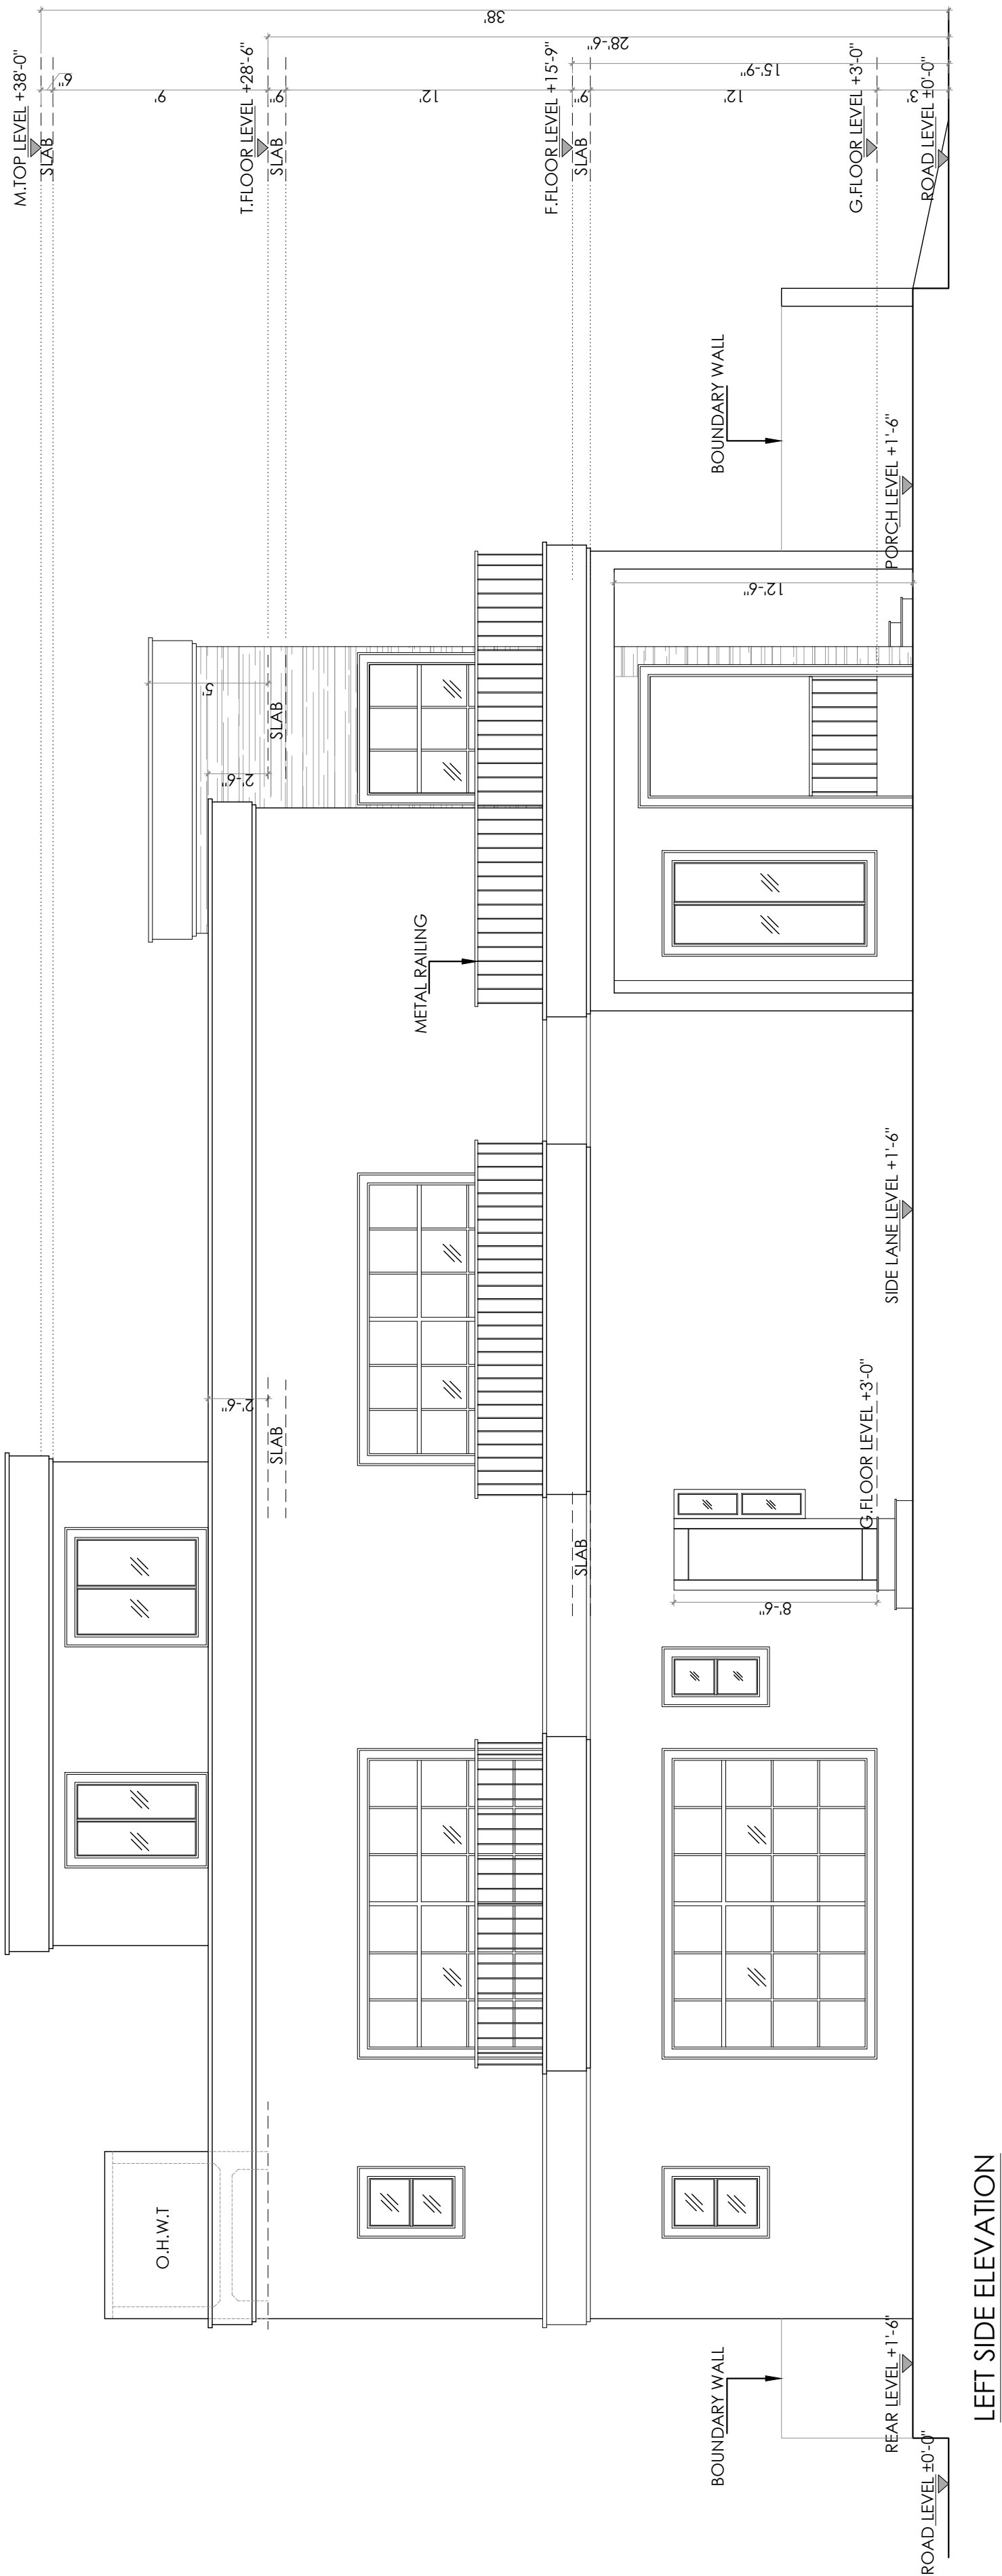

				Project DESIGN OF HOUSE BRIG (R) Sheikh Ghulam Jilani PLOT # 23, STREET # 19, SECTOR- B, PHASE II, DHA ISLAMABAD.	Title LEFT SIDE ELEVATION	Designed Architect Nazeem Baig Bushra Nabi	Date 24-july-23		 MANN STUDIO Studio of Art, Design & Architecture 599, Kurram Road, G-9/1 Islamabad. E-mail: bushra.mannstudio@gmail.com, 03136226867	 AALAY DESIGNS Architecture, Interior, Construction & Management 126C, street 26, Divine Gardens, Airport road, Lahore E-mail: aalaydesigns@gmail.com, 03334349615	
			Client BRIG(R)SHEIKH GHULAM JILANI	Project Manager	Approved Principal Architect Nazeem Baig Bushra Nabi	Drawn AFZAL AHEMAD	Drawing no AR-16				
DATE	REVIEW	DESCRIPTION	SIGN			Scale N.T.S (NOT MEASURE WITH SCALE)					


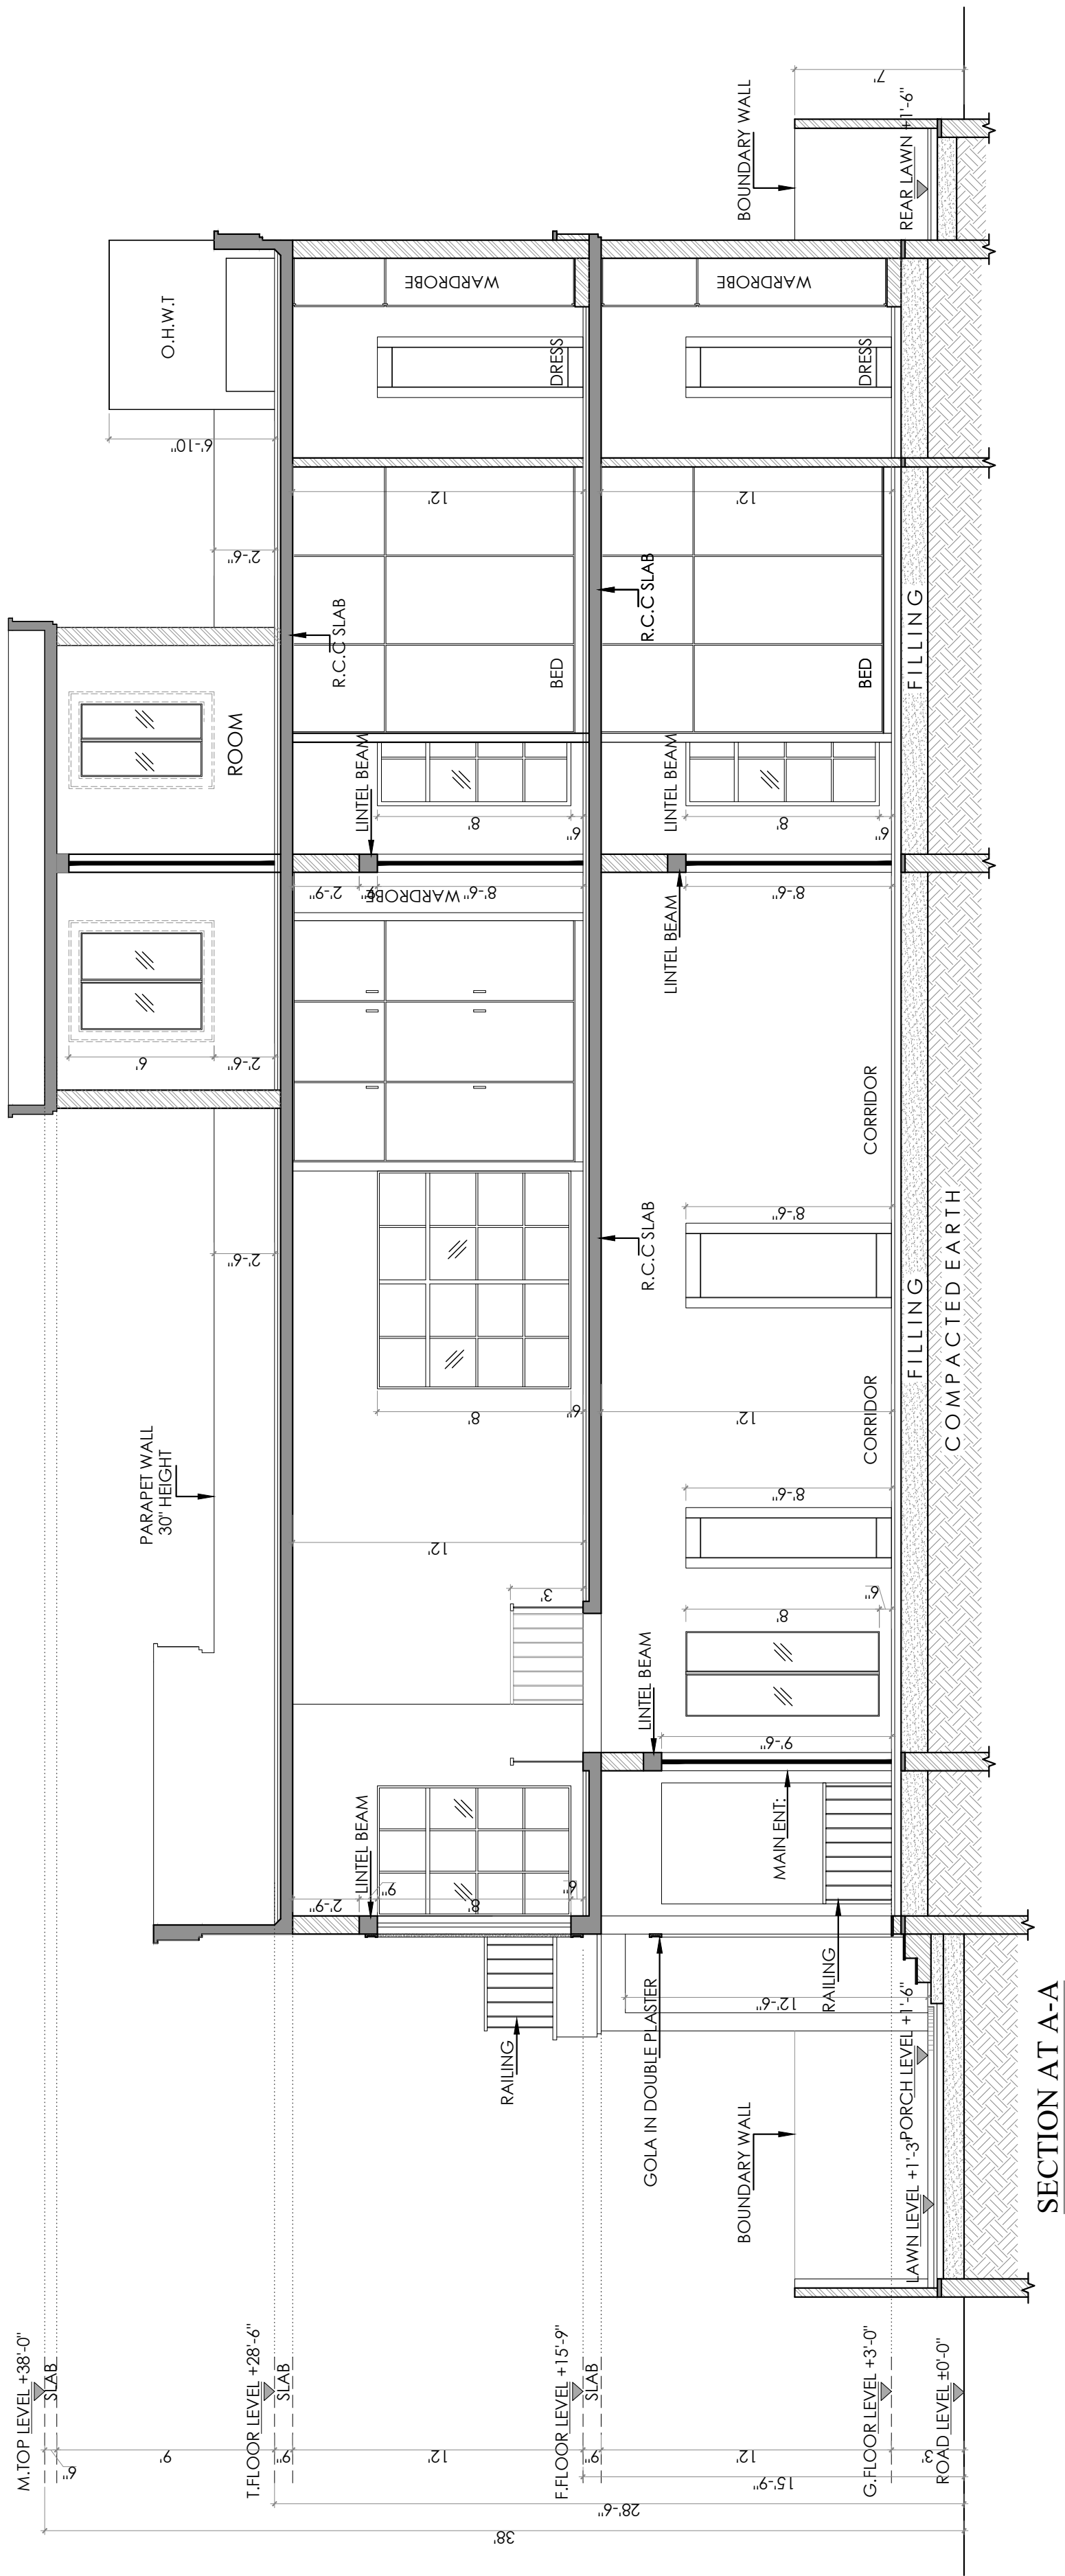


				Project DESIGN OF HOUSE BRIG (R) Sheikh Ghulam Jilani PLOT # 23, STREET # 19, SECTOR- B, PHASE II, DHA ISLAMABAD.	Title SECTION AT A-A		Designed Architect Nazeem Baig Bushra Nabi	Date 24-july-23		 MANN STUDIO Studio of Art, Design & Architecture 599, Kurram Road, G-9/1 Islamabad. E.mail: bushra.mannstudio@gmail.com, 03136226867	 AALAY DESIGNS Architecture, Interior, Construction & Management 126C, street 28, Divine Gardens, Airport road, Lahore E.mail: aalaydesigns@gmail.com, 03334349615
							Drawn AFZAL AHMAD	Drawing no			
DATE	REVIEW	DESCRIPTION	SIGN				Scale N.T.S (NOT MEASURE WITH SCALE)	AR-17			



Aalay designs


AALAY DESIGNS
Architecture, Interior, Construction & Management
126C, street 28, Divine Gardens, Airport road, Lahore
E.mail: aalaydesigns@gmail.com, 03334349615

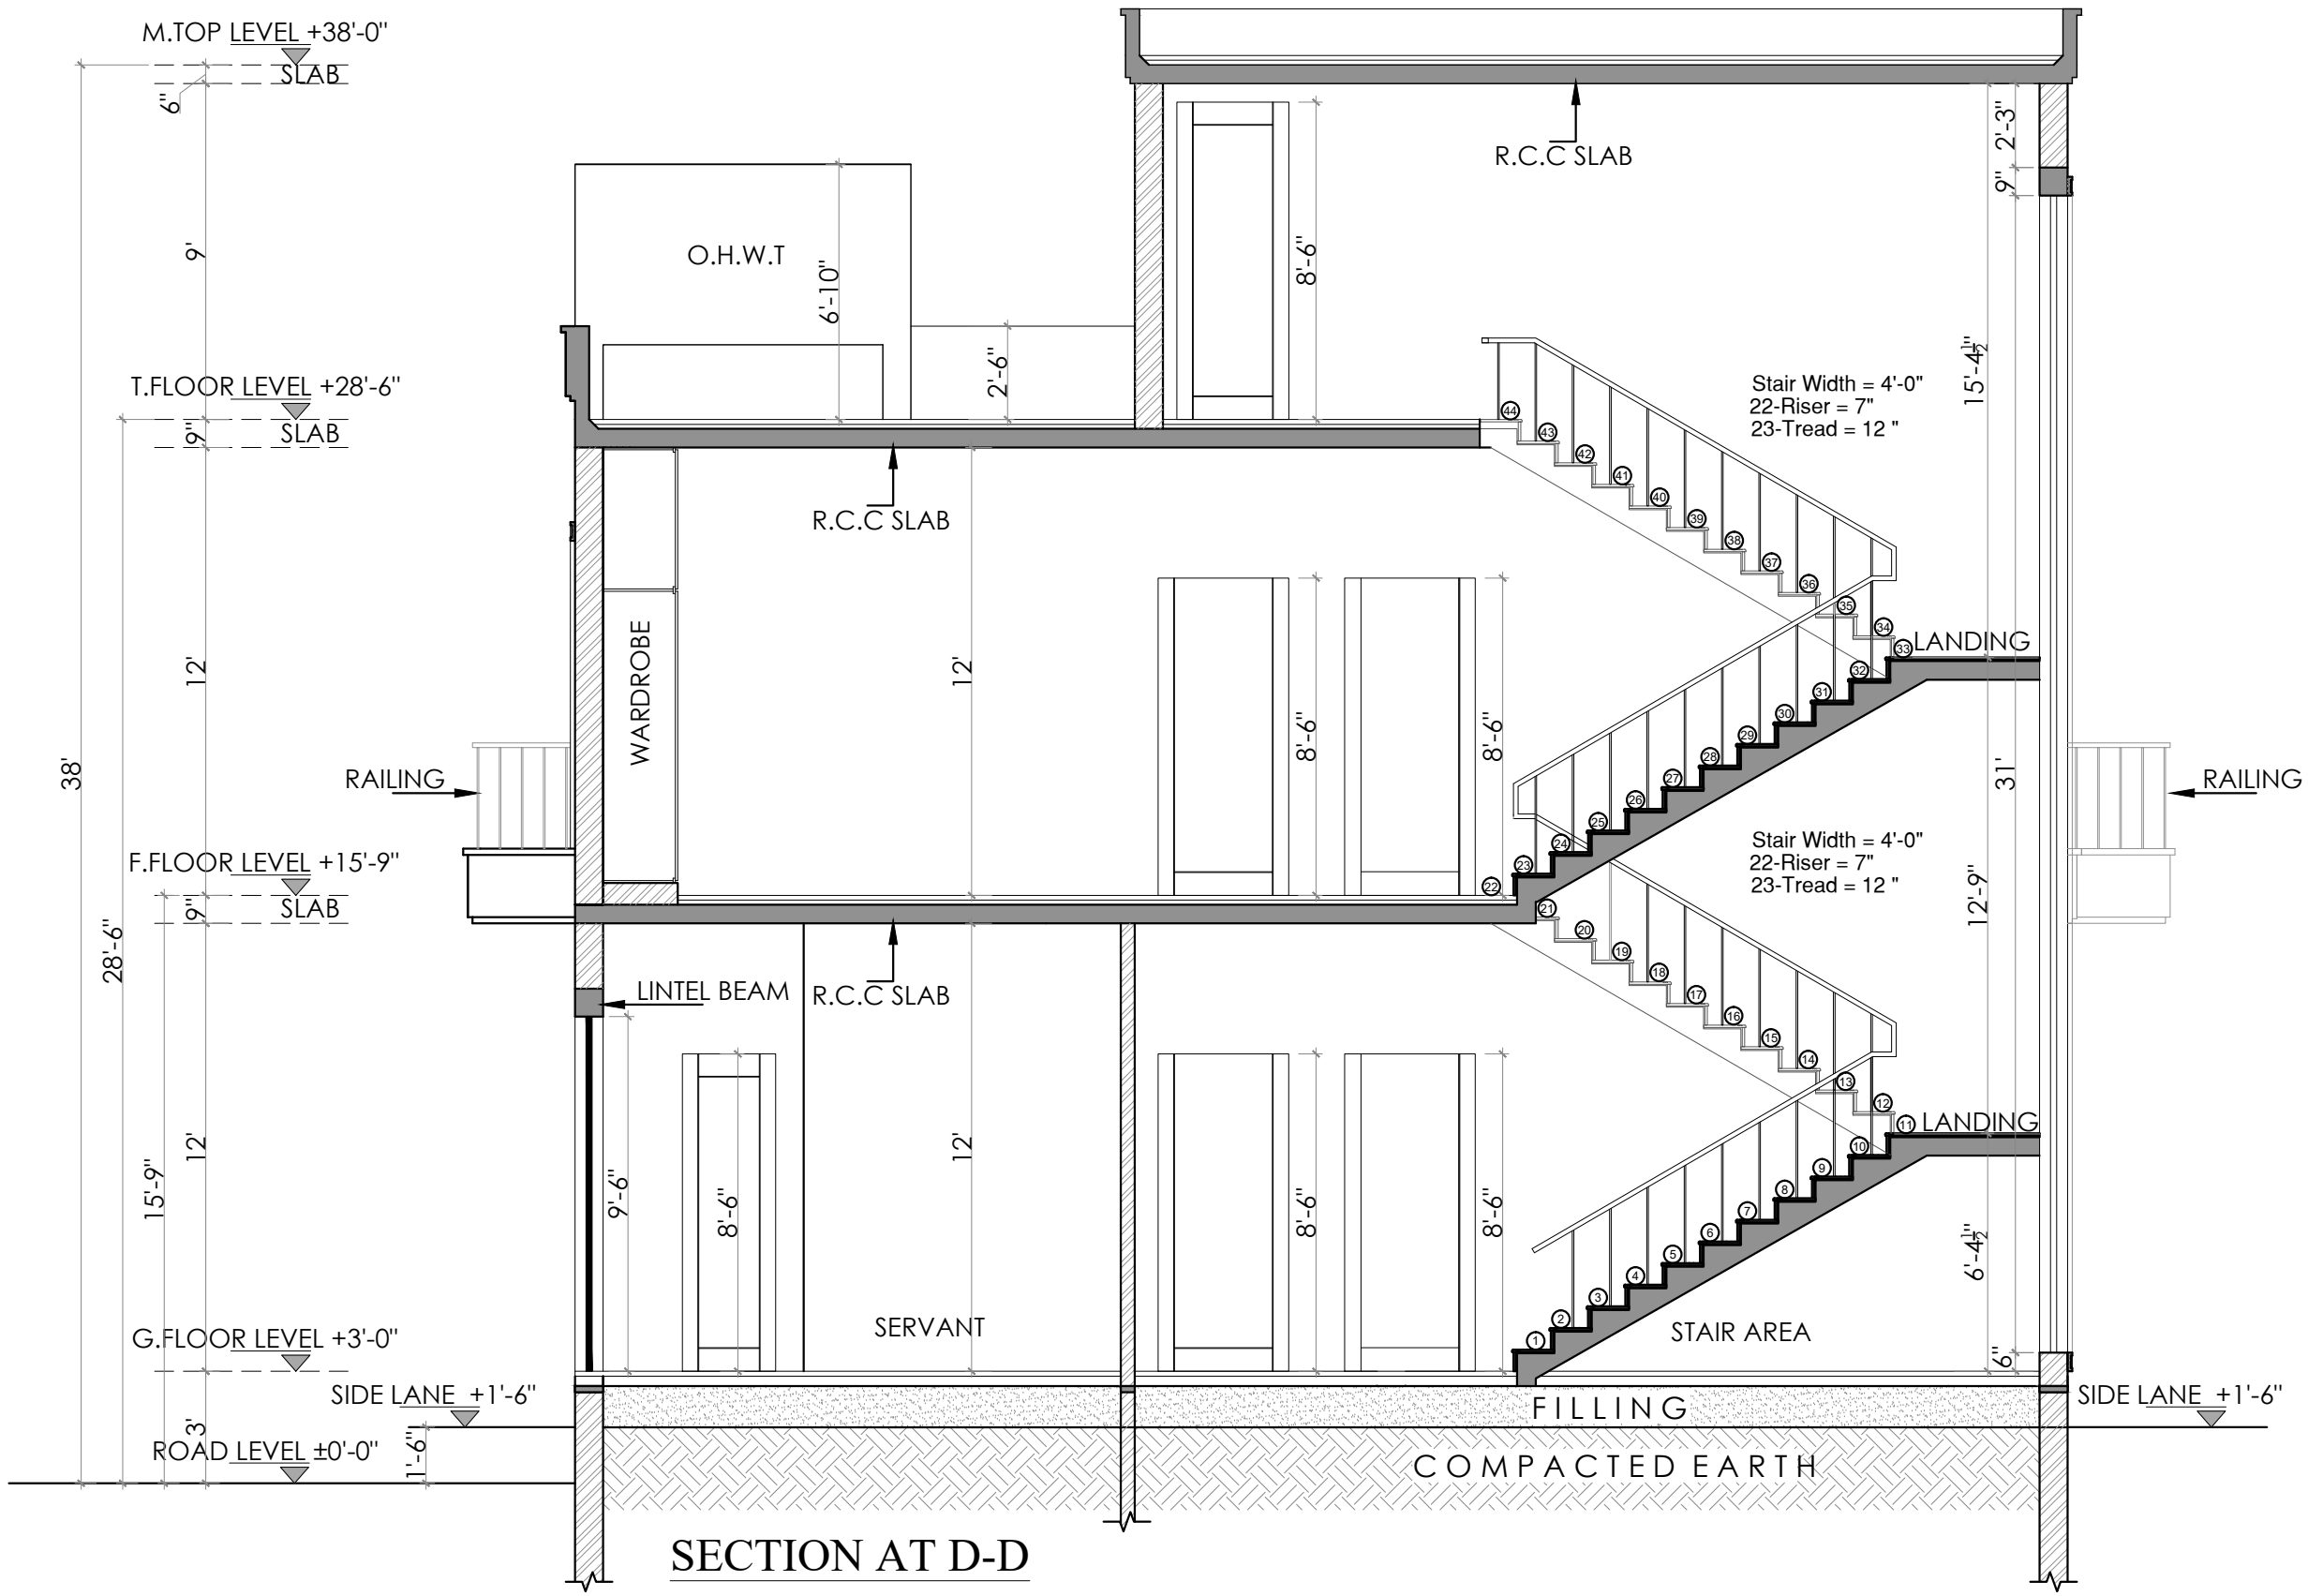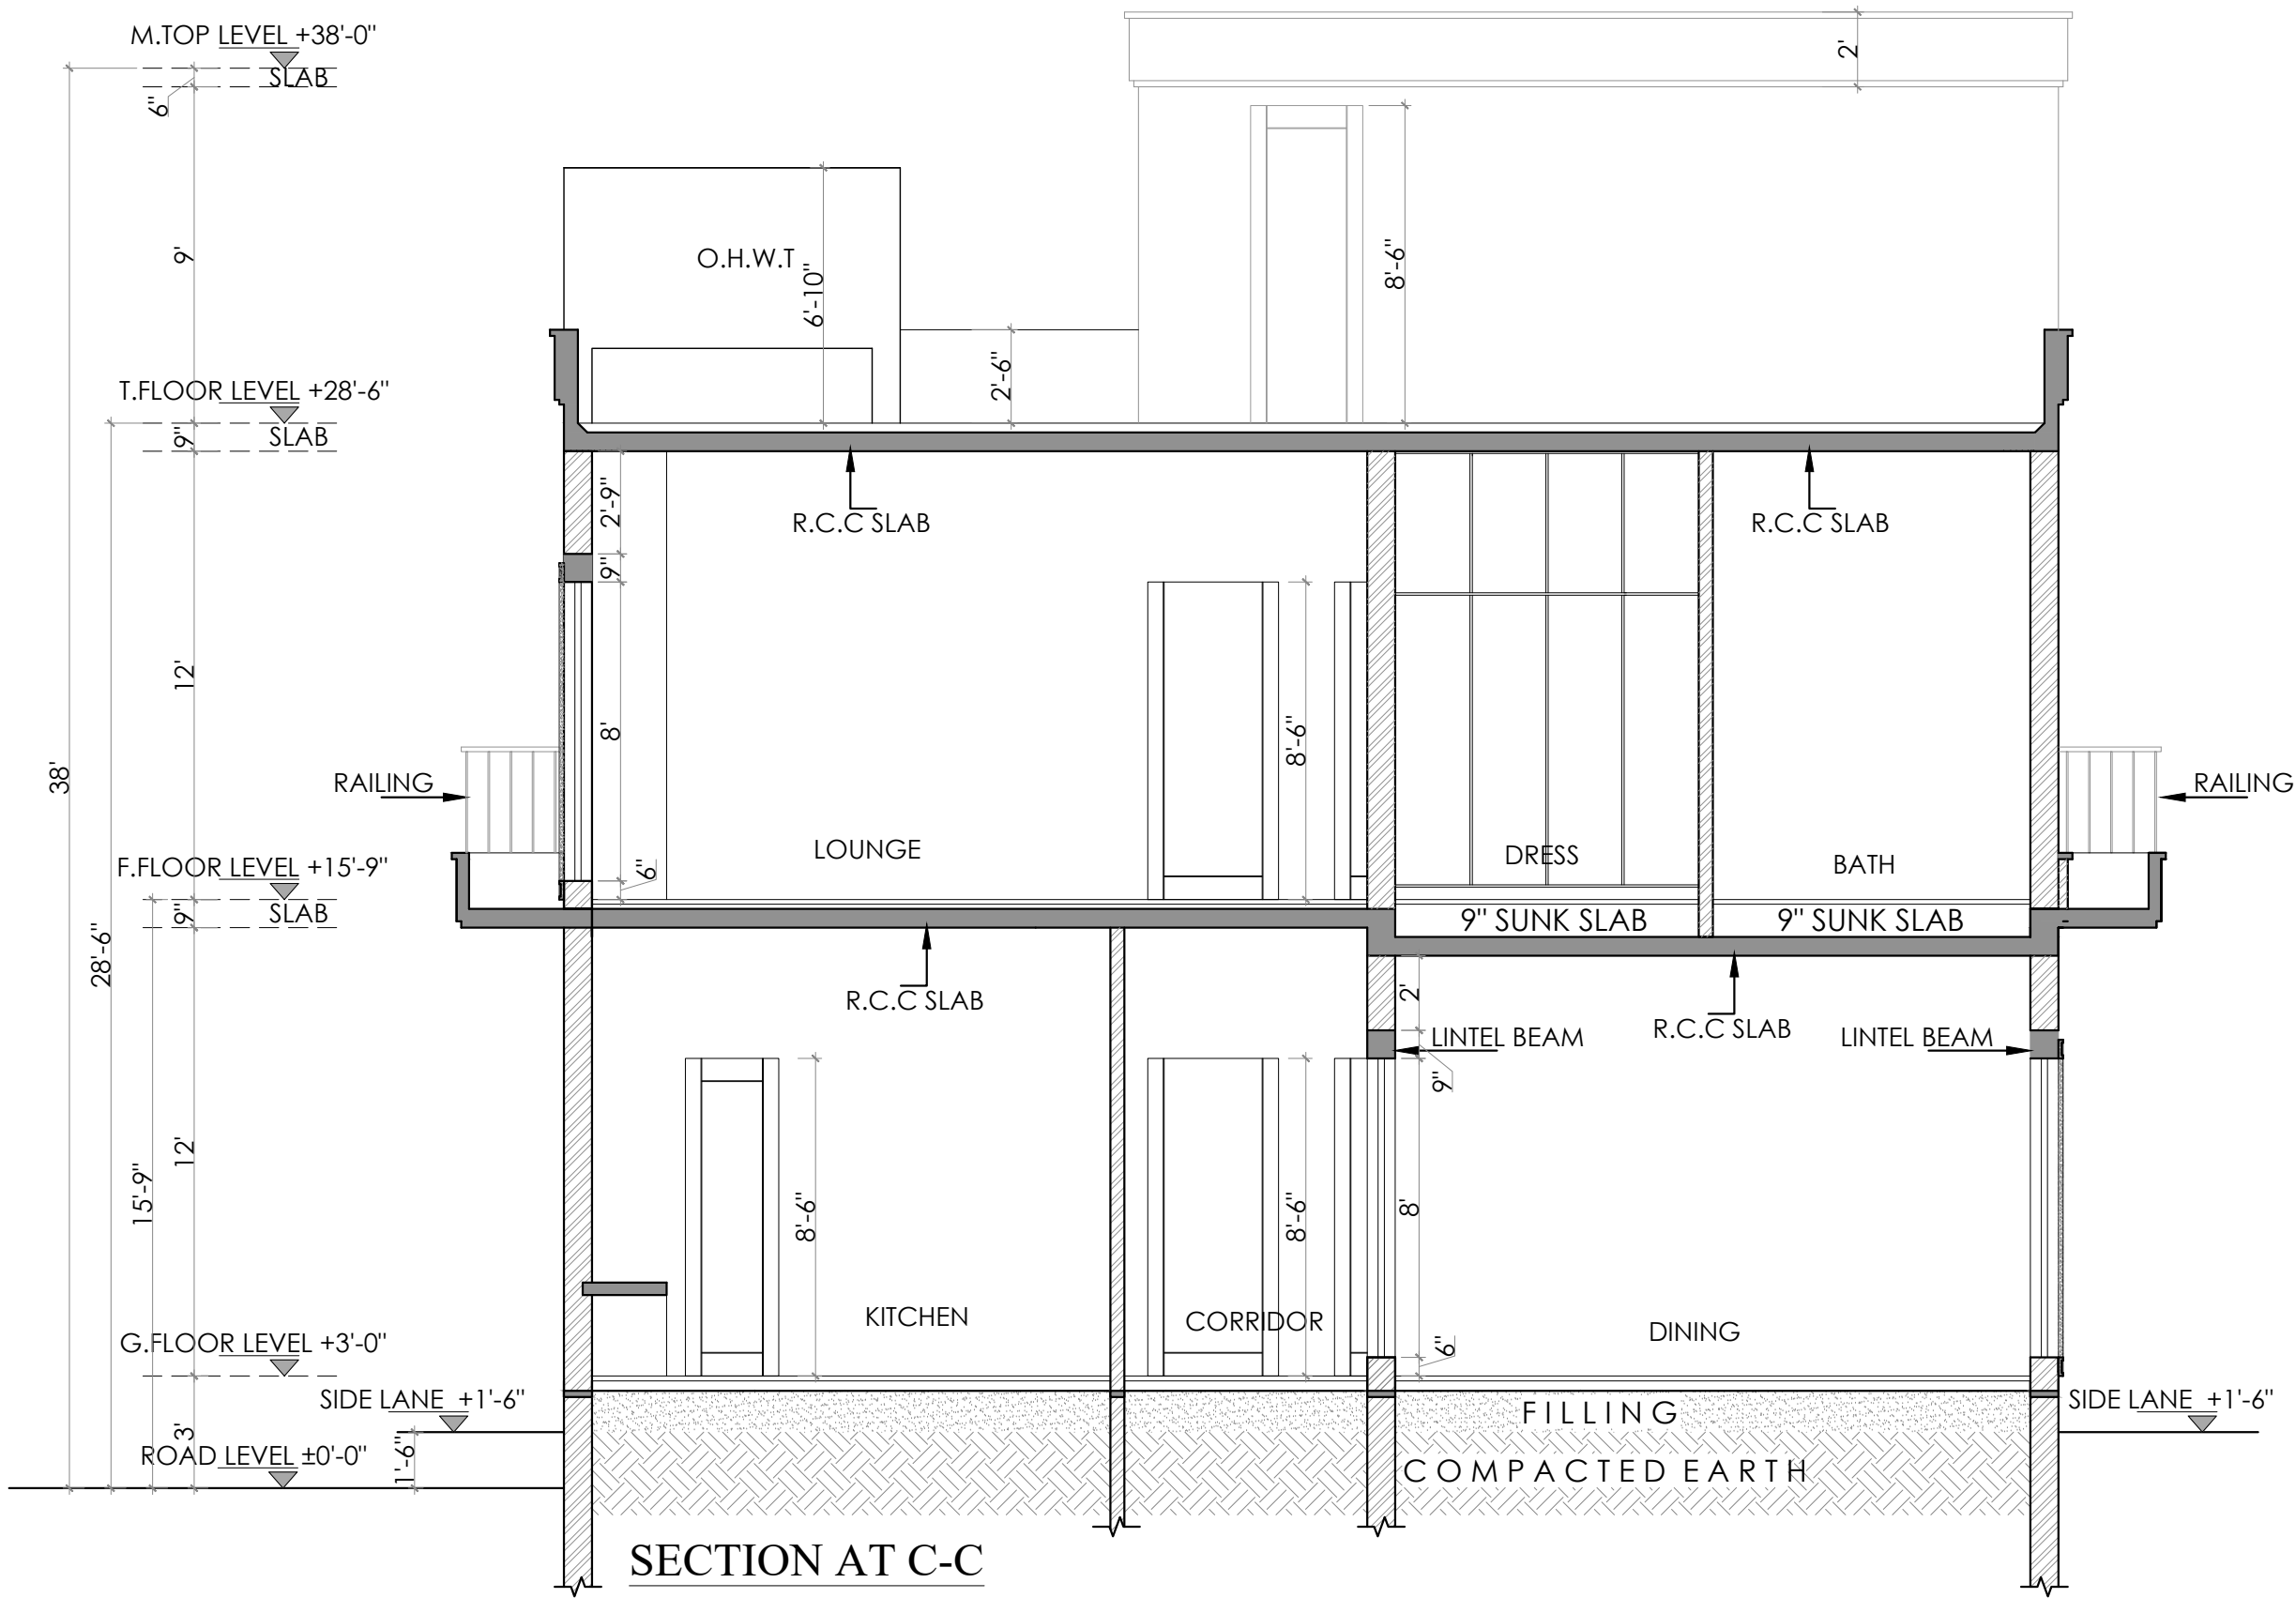


				Project		Title		Designed	Architect	Date			
				DESIGN OF HOUSE BRIG (R) Sheikh Ghulam Jilani PLOT # 23, STREET # 19, SECTOR- B, PHASE II, DHA ISLAMABAD.		SECTION AT D-D SECTION AT E-E		Architect	Nazeem Baig Bushra Nabi	24-july-23			
				Client		Project Manager	Approved	Drawn	AFZAL AHMAD	Drawing no			
DATE REVIEW DESCRIPTION SIGN				BRIG(R)SHEIKH GHULAM JILANI			Principal Architect Nazeem Baig Bushra Nabi	Scale	N.T.S (NOT MEASURE WITH SCALE)	AR-19			

Studio of Art, Design & Architecture
599, Kurram Road, G-9/1 Islamabad.
E.mail: bushra.mannstudio@gmail.com, 03136226867


Architecture,Interior, Construction & Management
126C, street 28, Divine Gardens, Airport road, Lahore
E.mail: aalaydesigns@gmail.com, 03334349615

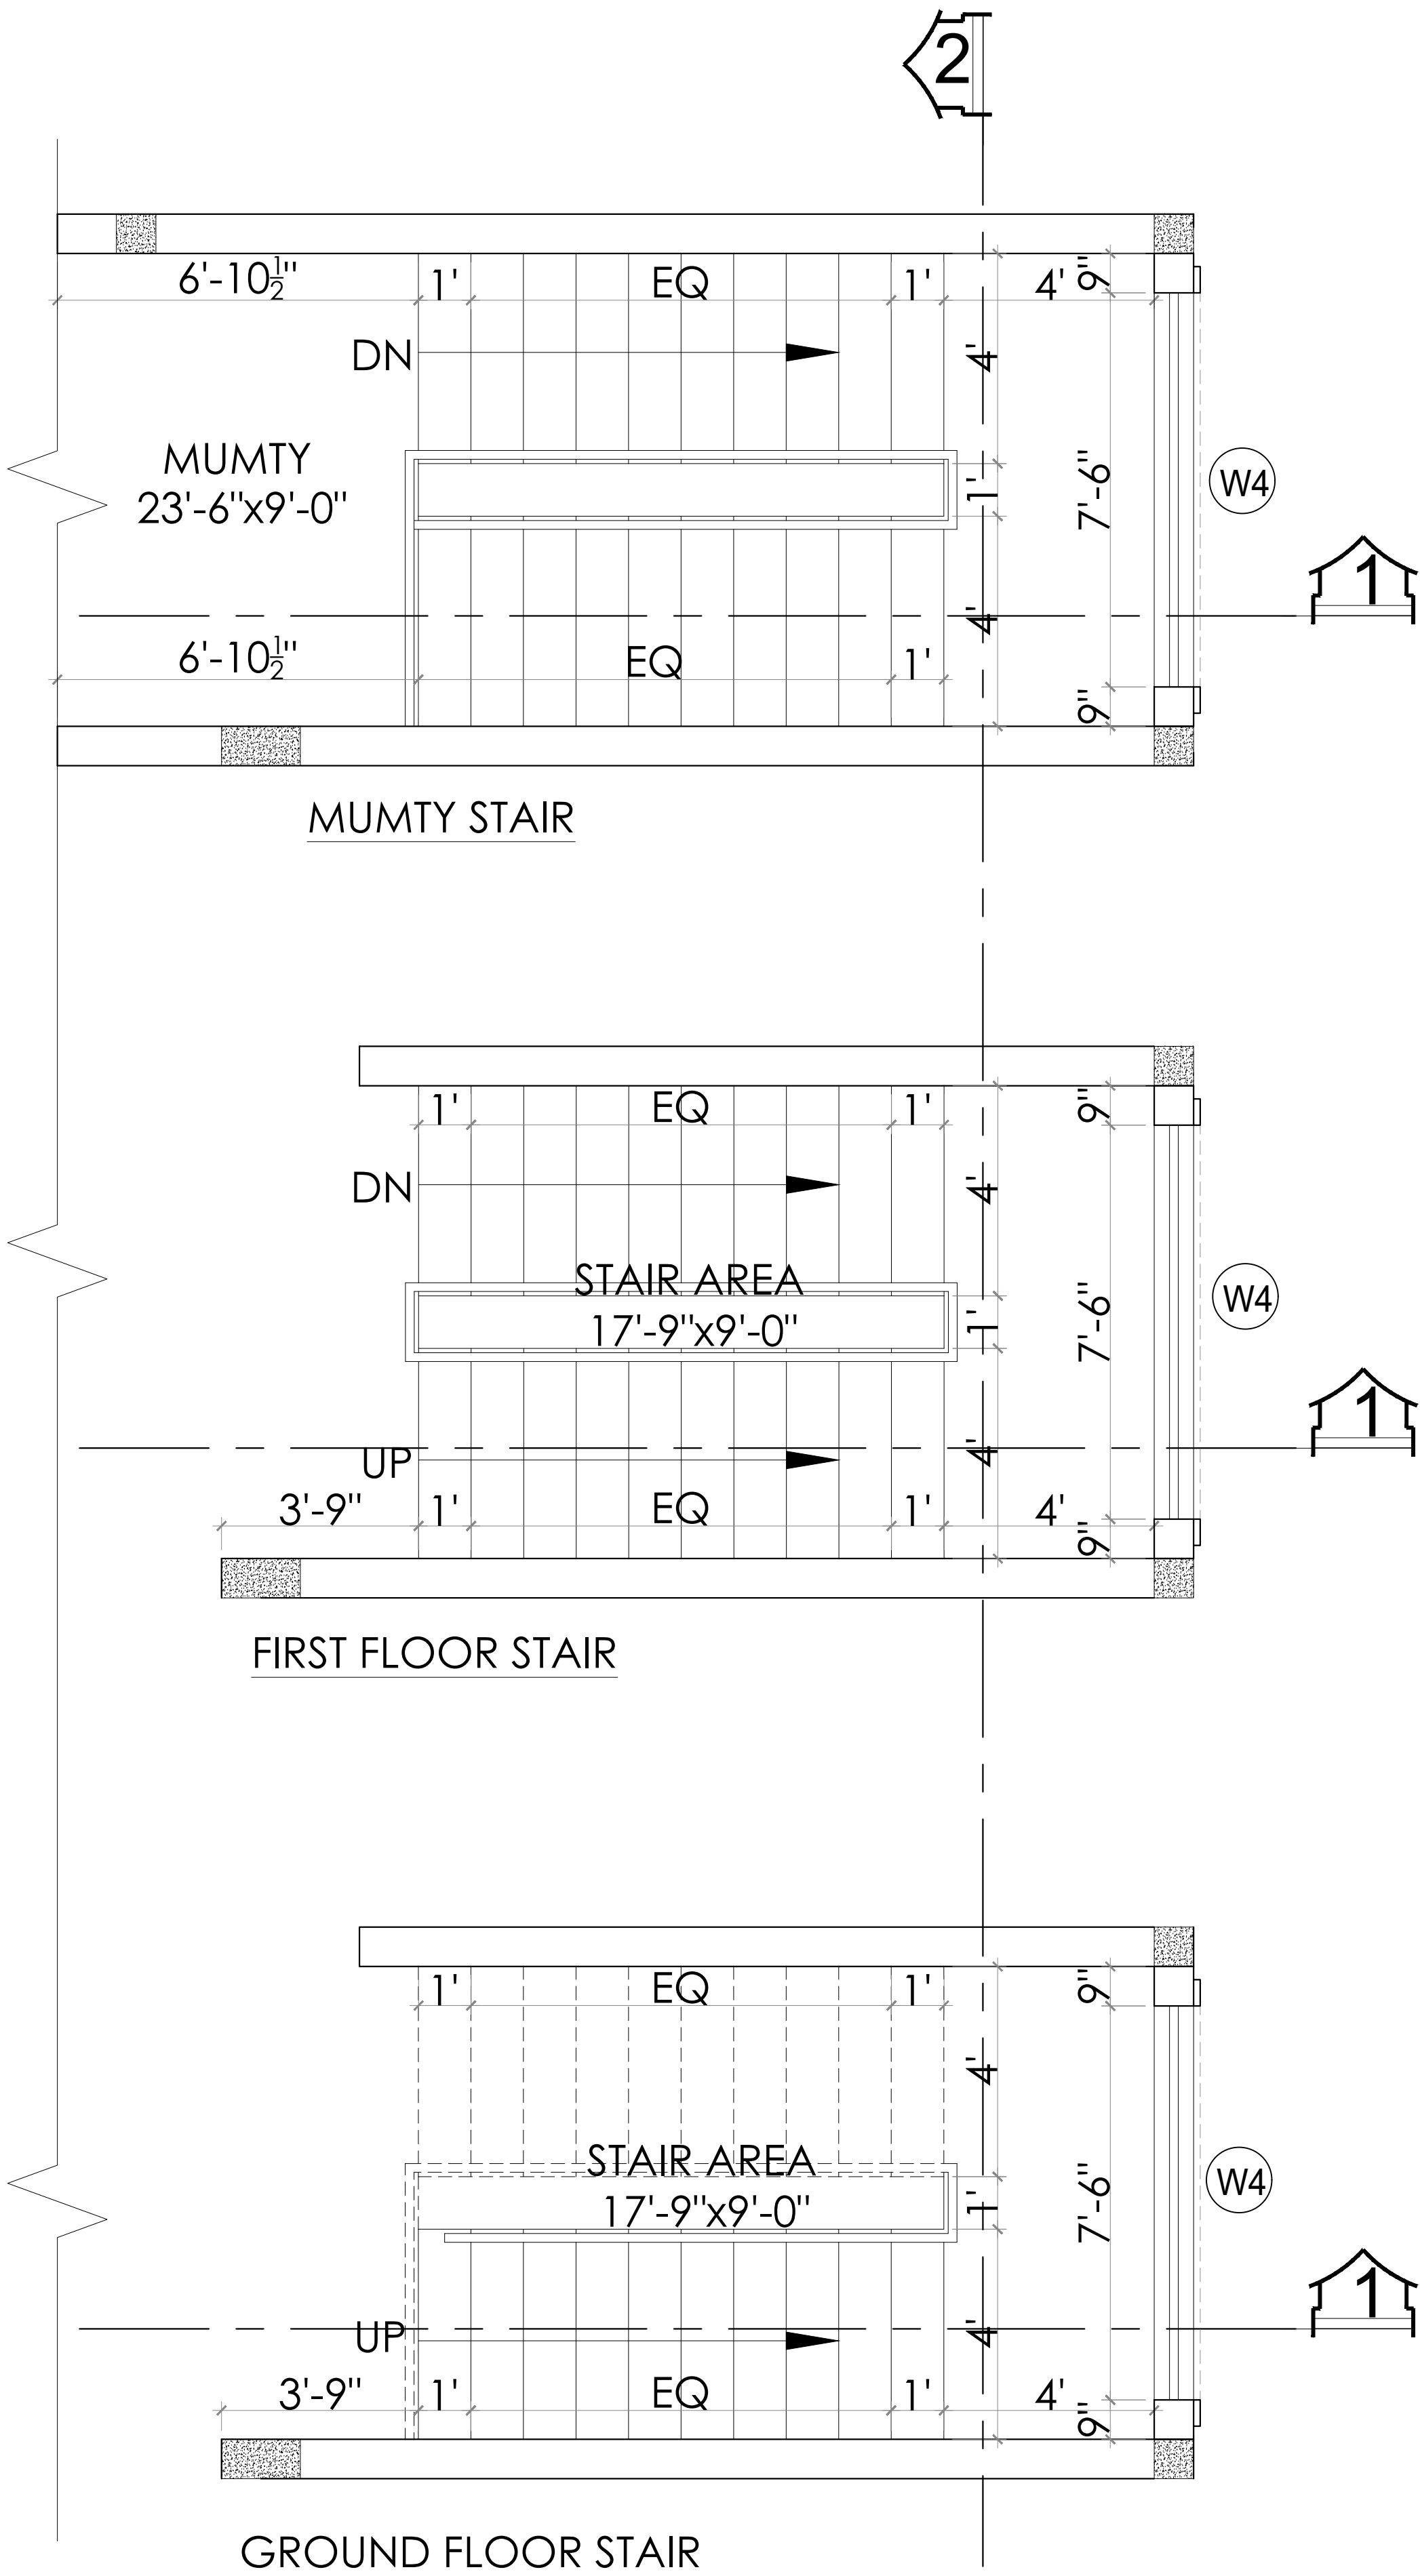

				Project DESIGN OF HOUSE BRIG (R) Sheikh Ghulam Jilani PLOT # 23, STREET # 19, SECTOR- B, PHASE II, DHA ISLAMABAD. Client BRIG(R)SHEIKH GHULAM JILANI	Title STAIR PLAN Project Manager Approved Principal Architect Nazeem Baig Bushra Nabi	Designed Architect Nazeem Baig Bushra Nabi	Date 24-july-23		MANN STUDIO Studio of Art, Design & Architecture 599, Kurram Road, G-9/1 Islamabad. E.mail: bushra.mannstudio@gmail.com, 03136226867	AALAY DESIGNS Architecture,Interior, Construction & Management 126C, street 28, Divine Gardens, Airport road, Lahore E.mail: aalaydesigns@gmail.com, 03334349615
						Drawn AFZAL AHMED	Drawing no AR-20			
						Scale N.T.S (NOT MEASURE WITH SCALE)				
DATE	REVIEW	DESCRIPTION	SIGN							

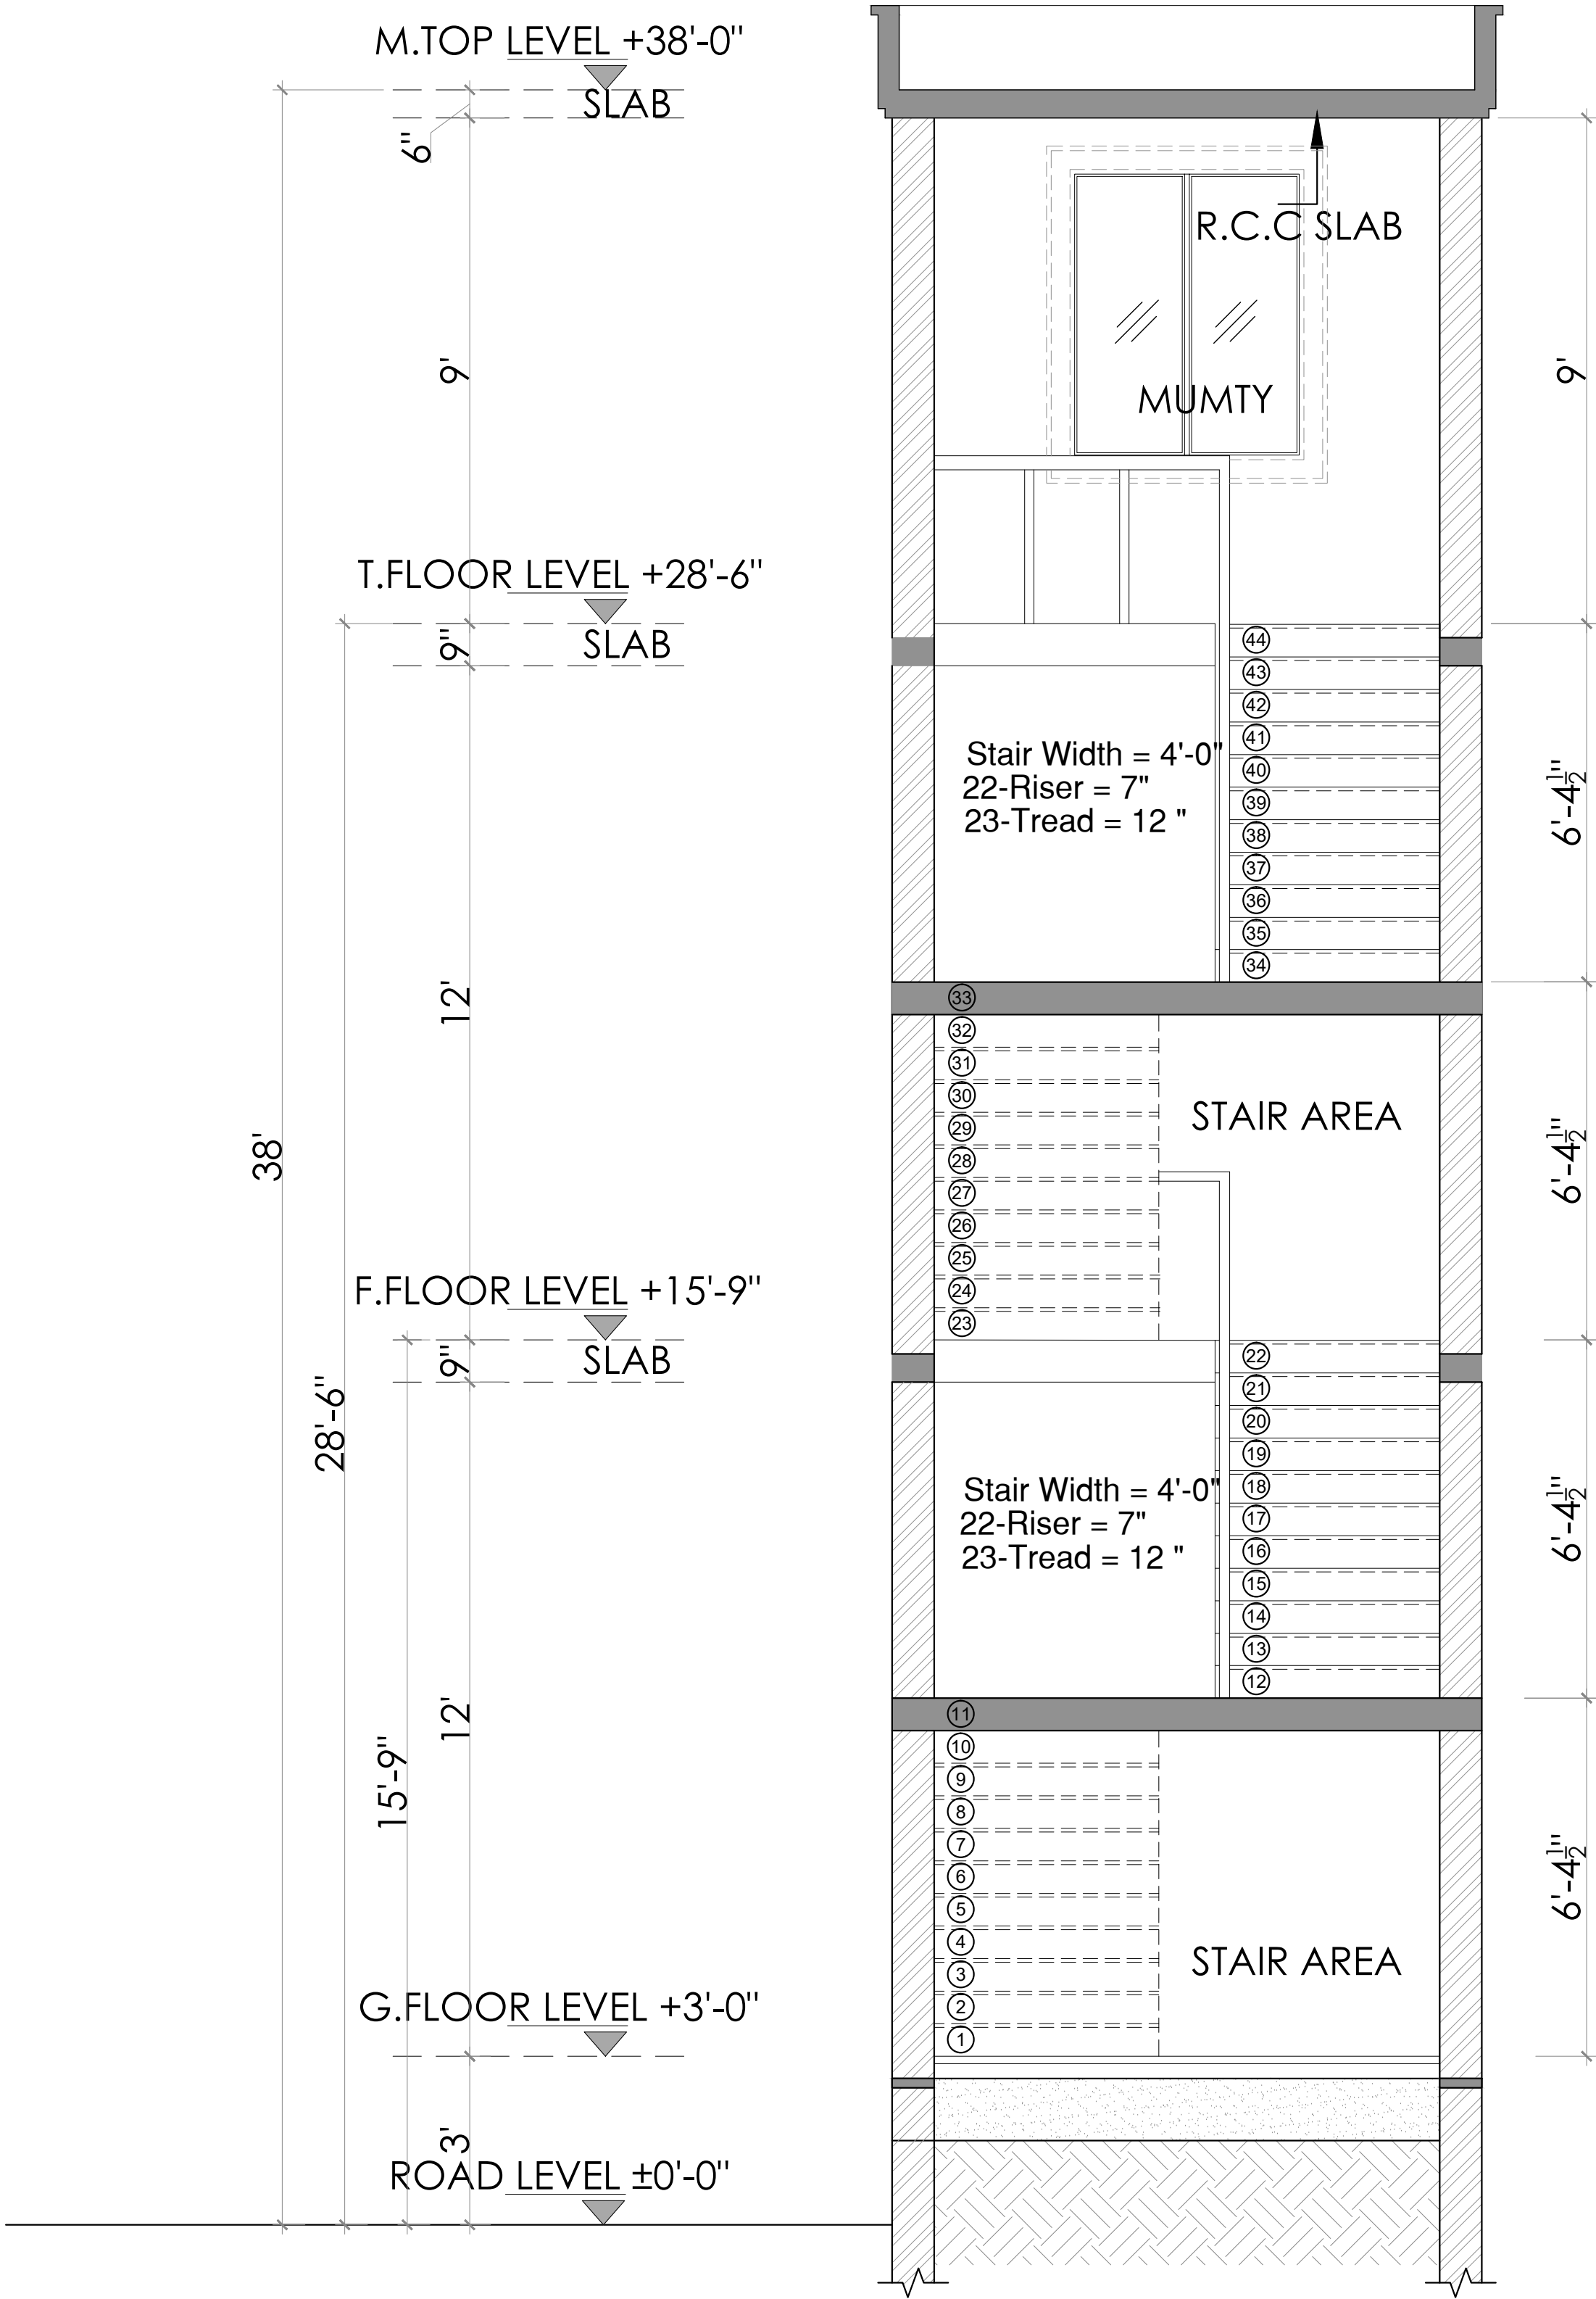


F.F.L	F.F.L	F.F.L	F.F.L	F.F.L	F.F.L												
▽ TYPE DW1	SIZE 6'-6"X9'-6"	QUTY.	▽ TYPE DW2	SIZE 4'-2"X8'-6"	QUTY.	▽ TYPE D1	SIZE 4'-0"X8'-6"	QUTY.	▽ TYPE D2	SIZE 3'-6"X8'-6"	QUTY.	▽ TYPE D3	SIZE 3'-0"X8'-6"	QUTY.	▽ TYPE D4	SIZE 2'-6"X8'-6"	QUTY.
F.F.L	F.F.L	F.F.L	F.F.L	F.F.L													
TYPE W1	SIZE 13'-0"X8'-6"	QUTY.	TYPE W2	SIZE 12'-0"X8'-0"		QUTY.	TYPE W3	SIZE 10'-0"X8'-0"	QUTY.	TYPE W5	SIZE 3'-6"X5'-0"	QUTY.	TYPE V1	SIZE 2'-0"X3'-6"	QUTY.		
TYPE W6	SIZE 11'-3"X8'-0"	QUTY.	TYPE W7	SIZE 9'-0"X8'-0"	QUTY.	TYPE W8	SIZE 5'-6"X8'-0"	QUTY.	TYPE W9	SIZE 5'-4 1/2"X8'-0"	QUTY.	TYPE W10	SIZE 6'-0"X8'-0"	QUTY.	TYPE W4	SIZE 7'-6"X31'-0"	QUTY.
				NOTE:- SPECIFICATION AND DESIGN AS PER APPROVAL OF ARCHITECT INCHARGE													
F.F.L	F.F.L	F.F.L	F.F.L														
TYPE W11	SIZE 4'-0"X8'-0"	QUTY.	TYPE W12	SIZE 3'-0"X8'-0"	QUTY.	TYPE DW3	SIZE 10'-6"X8'-6"	QUTY.	TYPE DW4	SIZE 13'-0"X8'-6"	QUTY.						

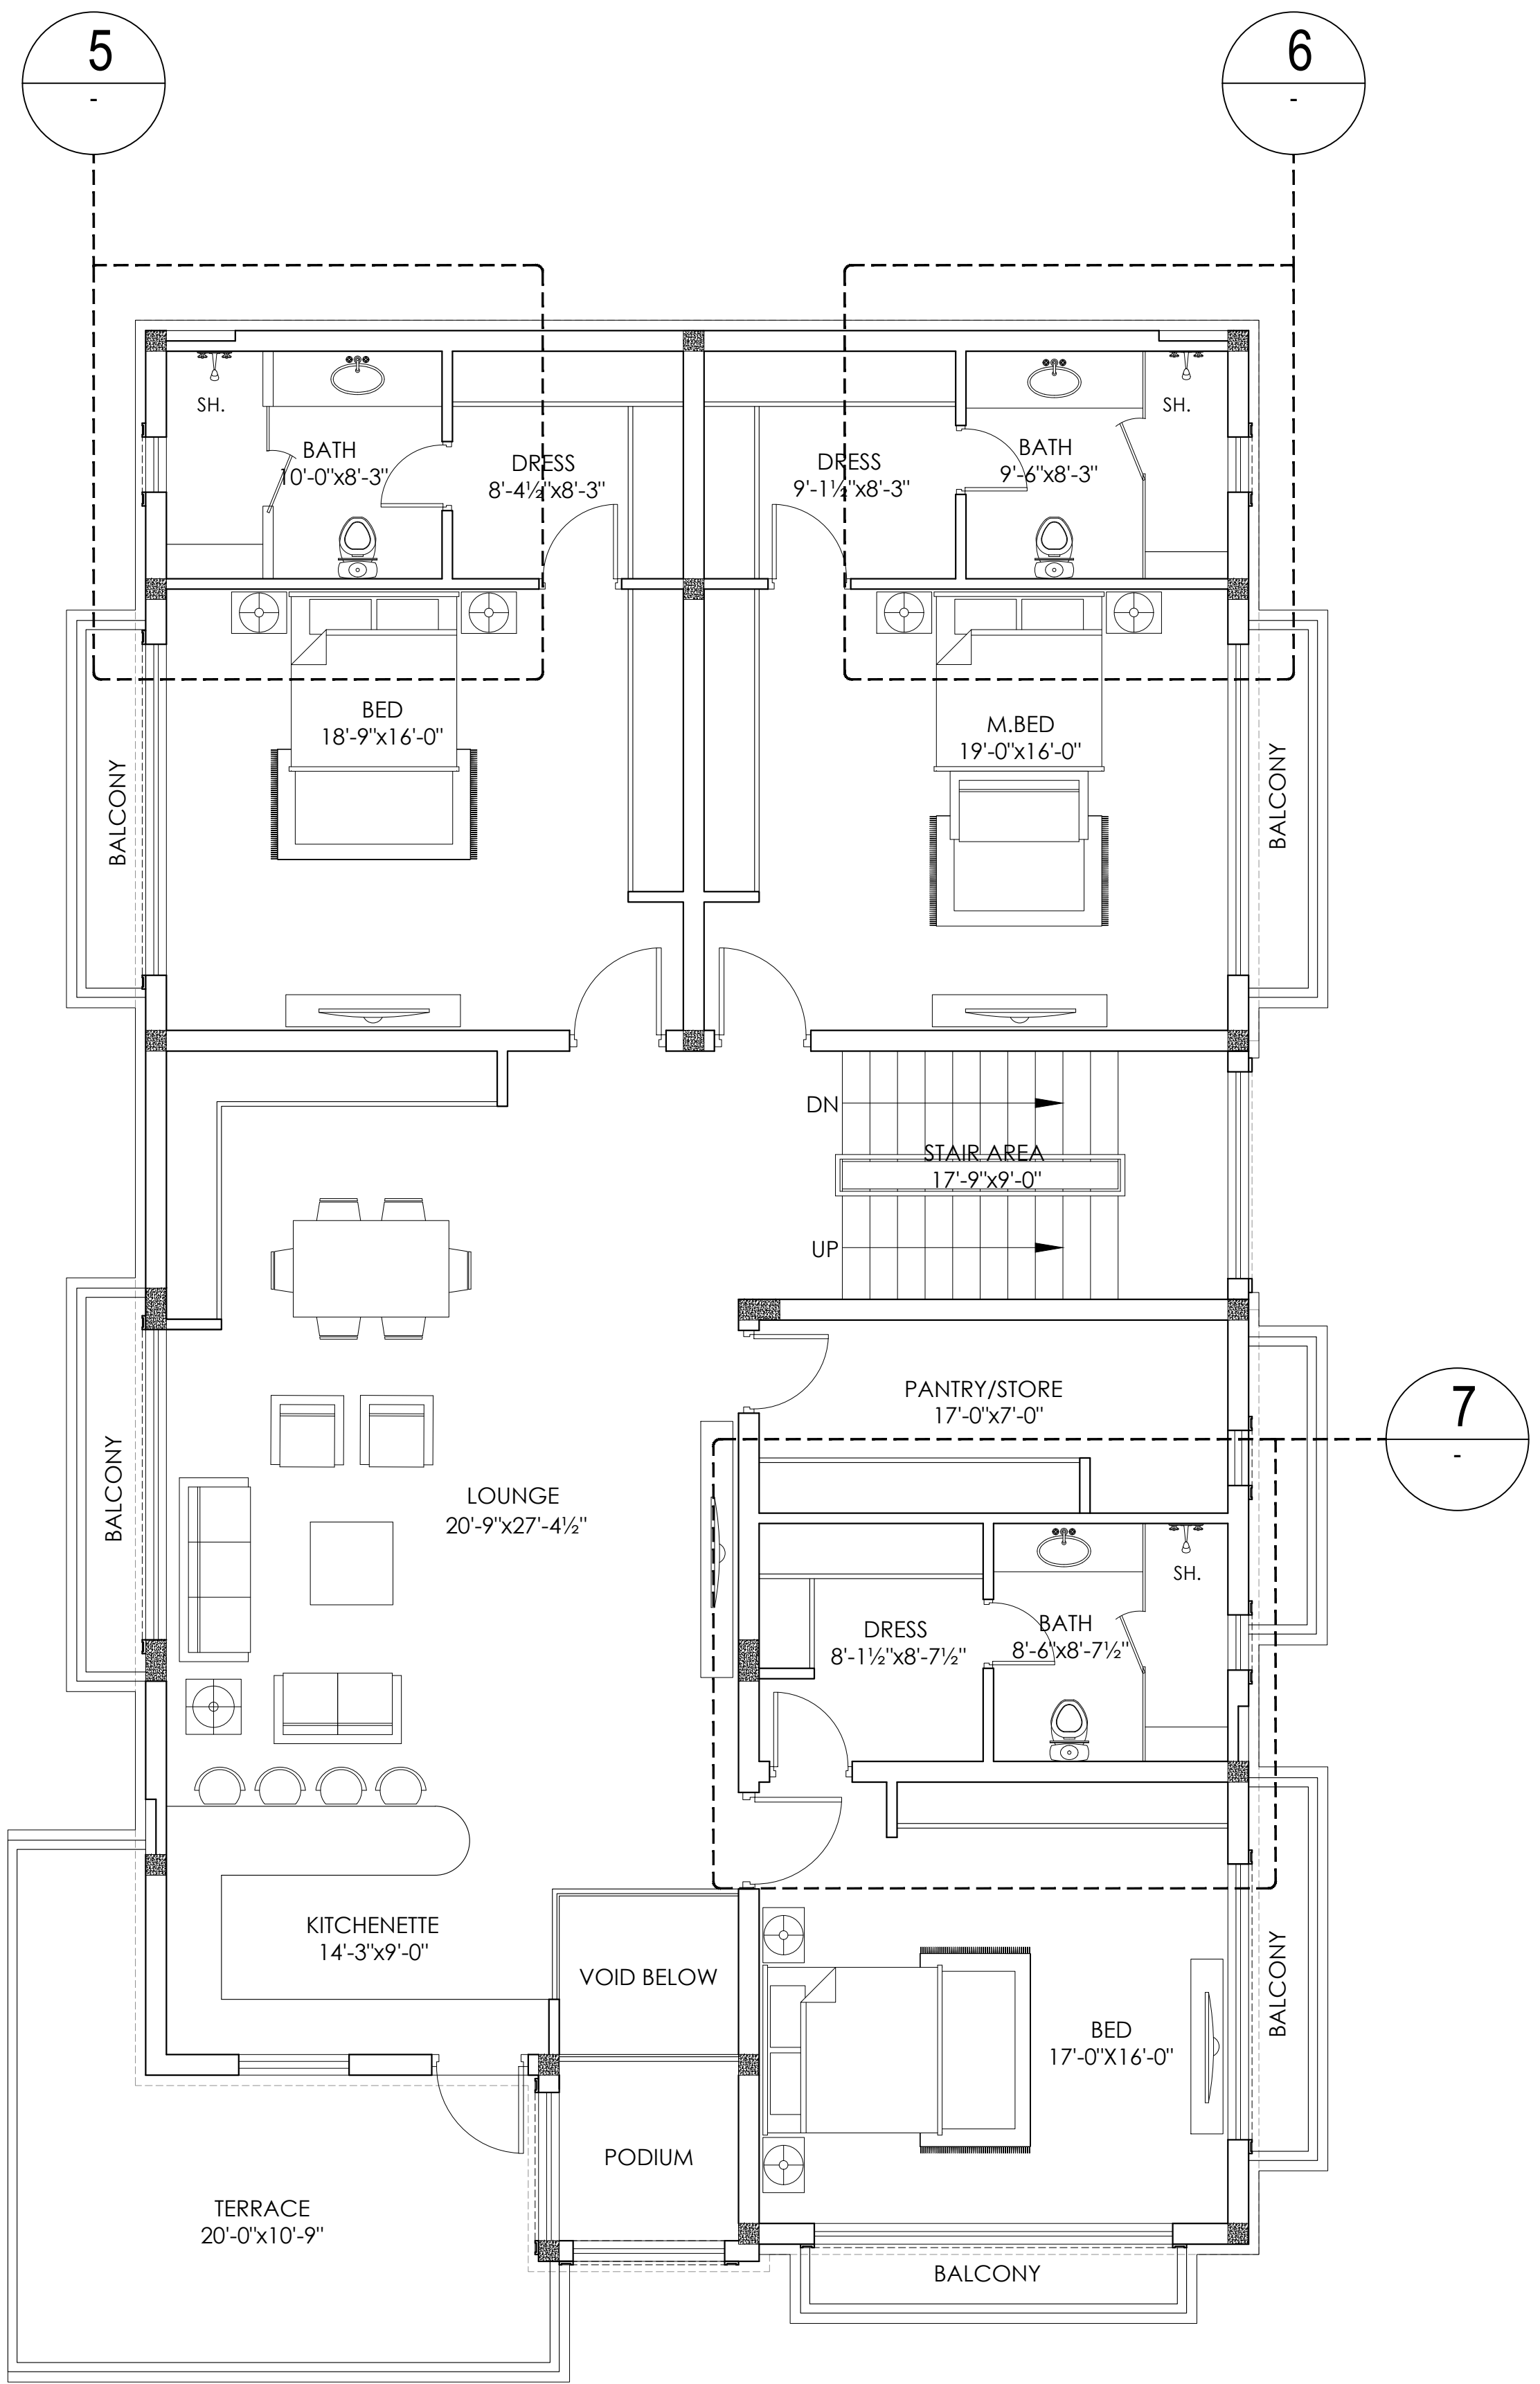


FIRST FLOOR PLAN


				Project DESIGN OF HOUSE BRIG (R) Sheikh Ghulam Jilani PLOT # 23, STREET # 19, SECTOR- B, PHASE II, DHA ISLAMABAD.	Title FIRST FLOOR BATH PLAN		Designed Architect Nazeem Baig Bushra Nabi	Date 24-july-23		 MANN STUDIO Studio of Art, Design & Architecture 599, Kurram Road, G-9/1 Islamabad. E.mail: bushra.mannstudio@gmail.com, 03136226867	 AALAY DESIGNS Architecture,Interior, Construction & Management 126C, street 28, Divine Gardens, Airport road, Lahore E.mail: aalaydesigns@gmail.com, 03334349615
					Project Manager	Approved Principal Architect Nazeem Baig Bushra Nabi	Drawn AFZAL AHMEDAD	Drawing no			
DATE	REVIEW	DESCRIPTION	SIGN				Scale N.T.S (NOT MEASURE WITH SCALE)	AR-26			

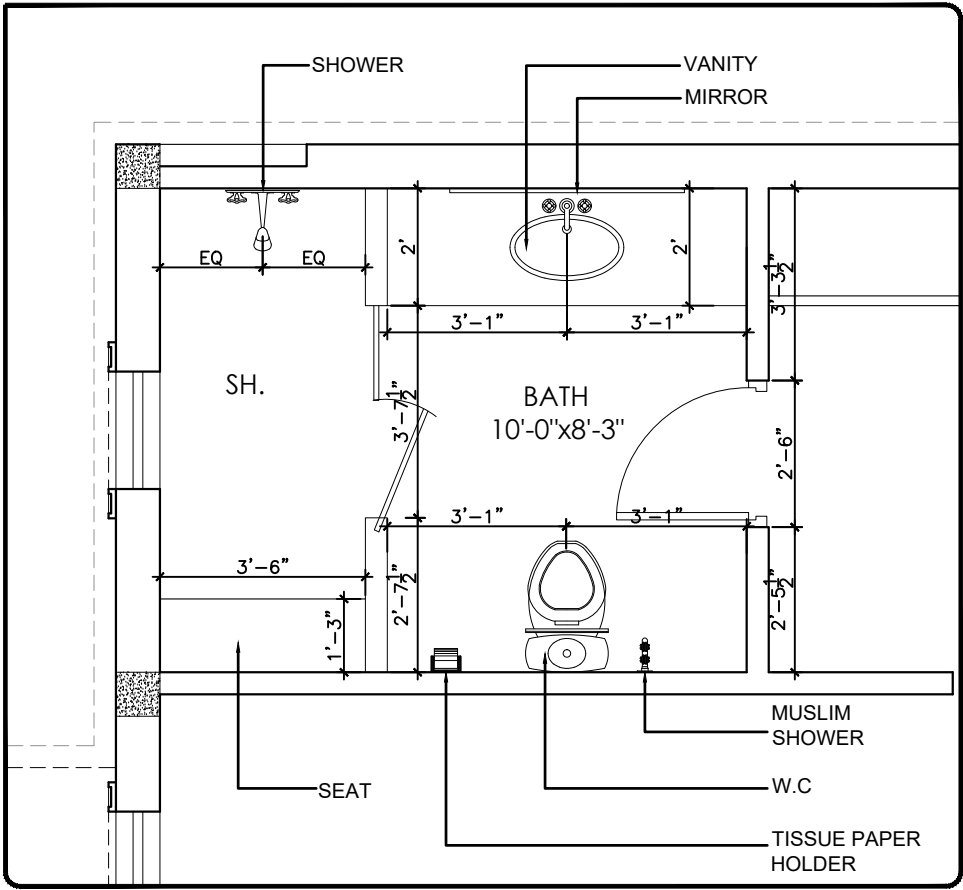


GF-BATH-1

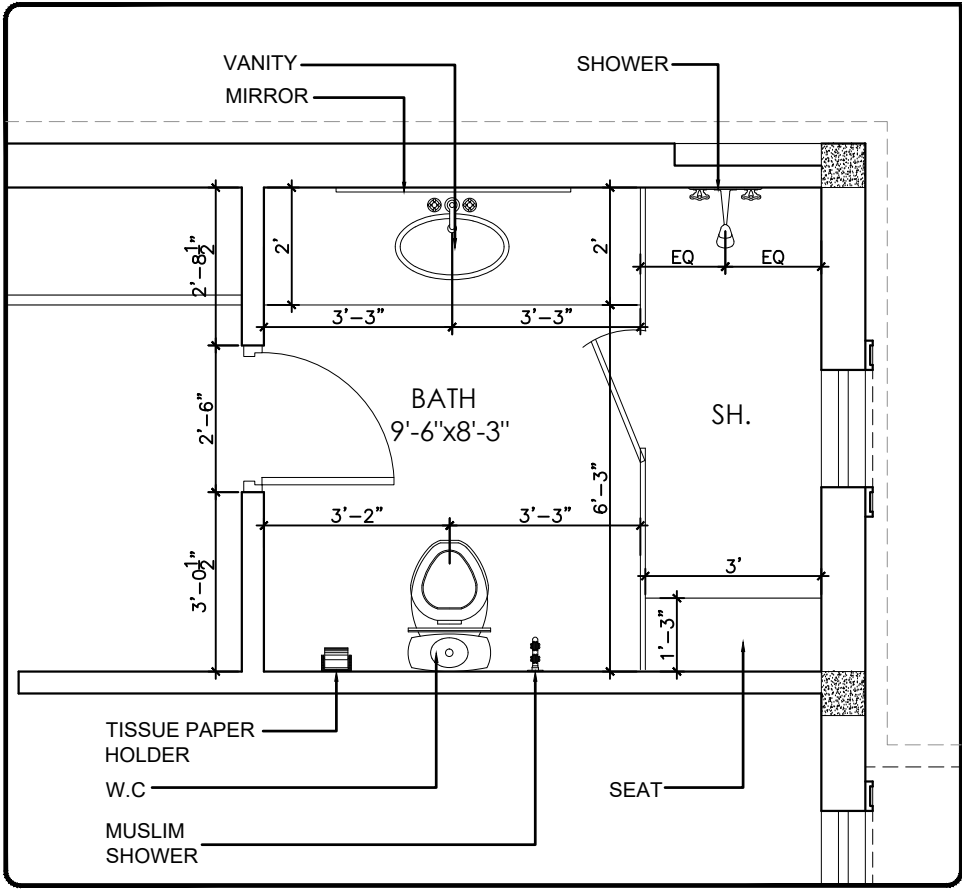


GF-BATH-2

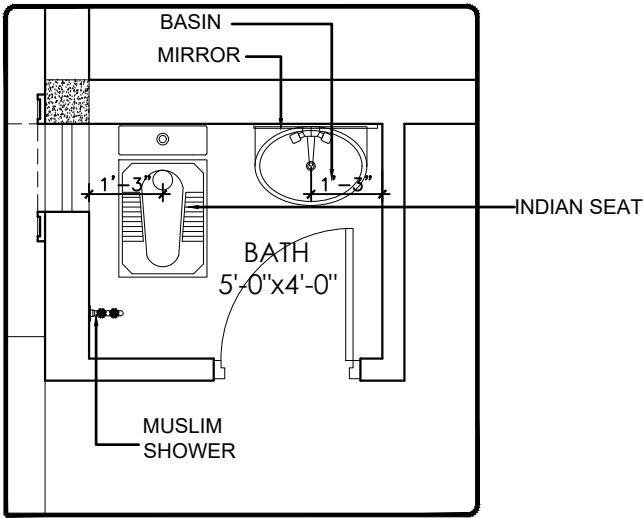


GF-BATH-3

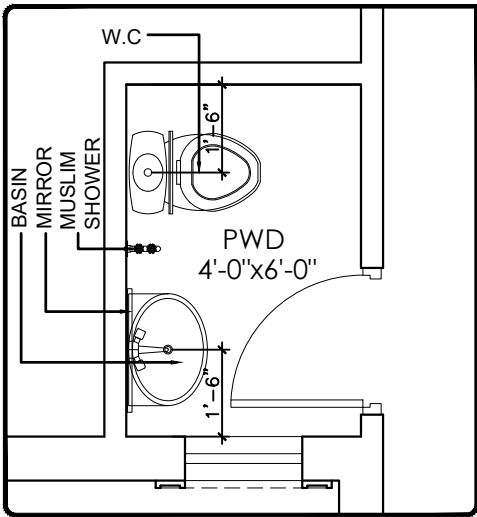


GF-BATH-4

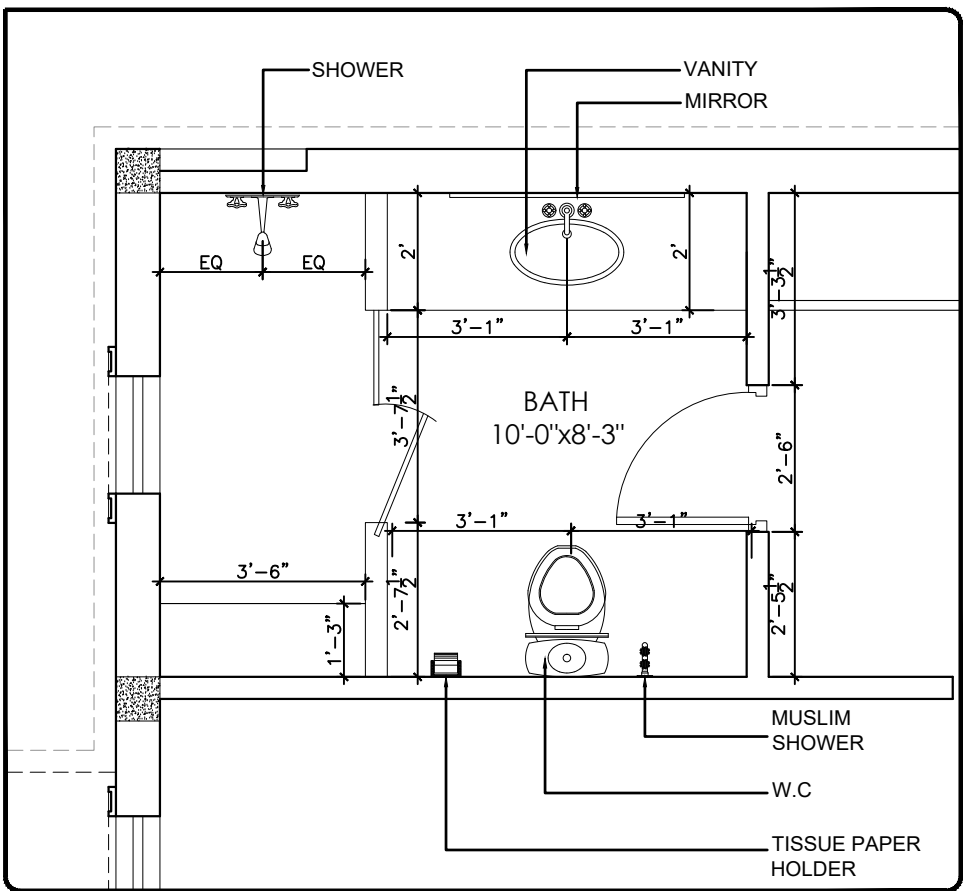

FF-BATH-5

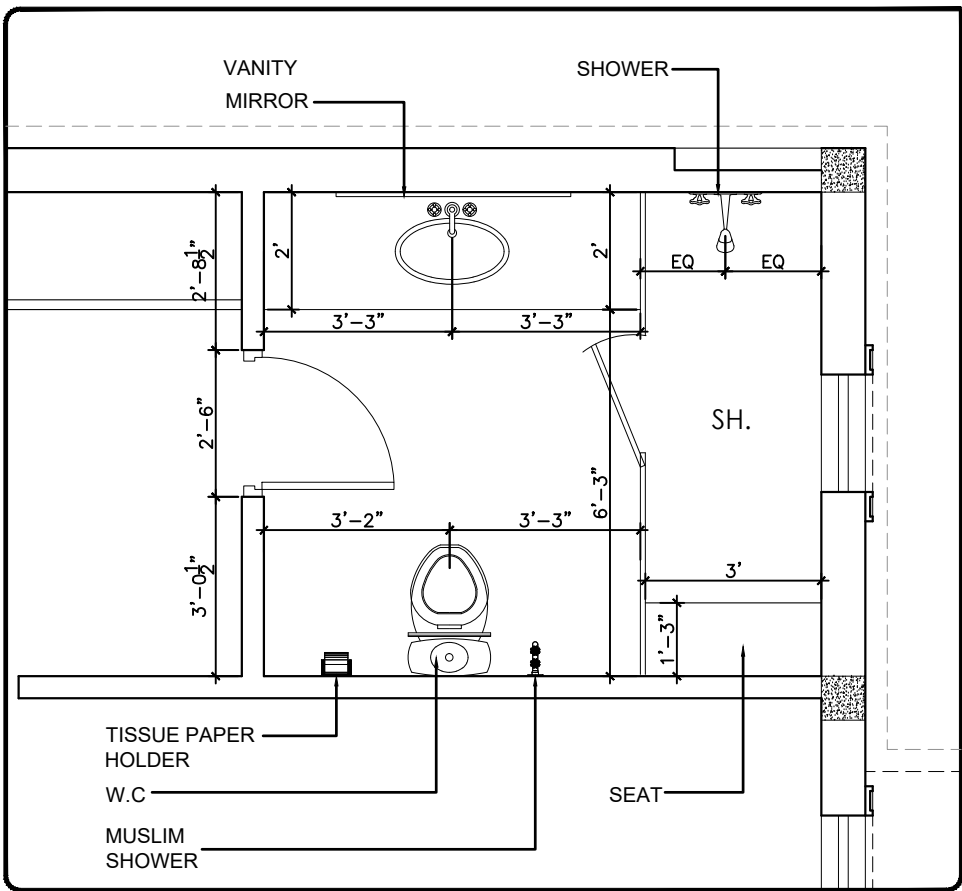

FF-BATH-6

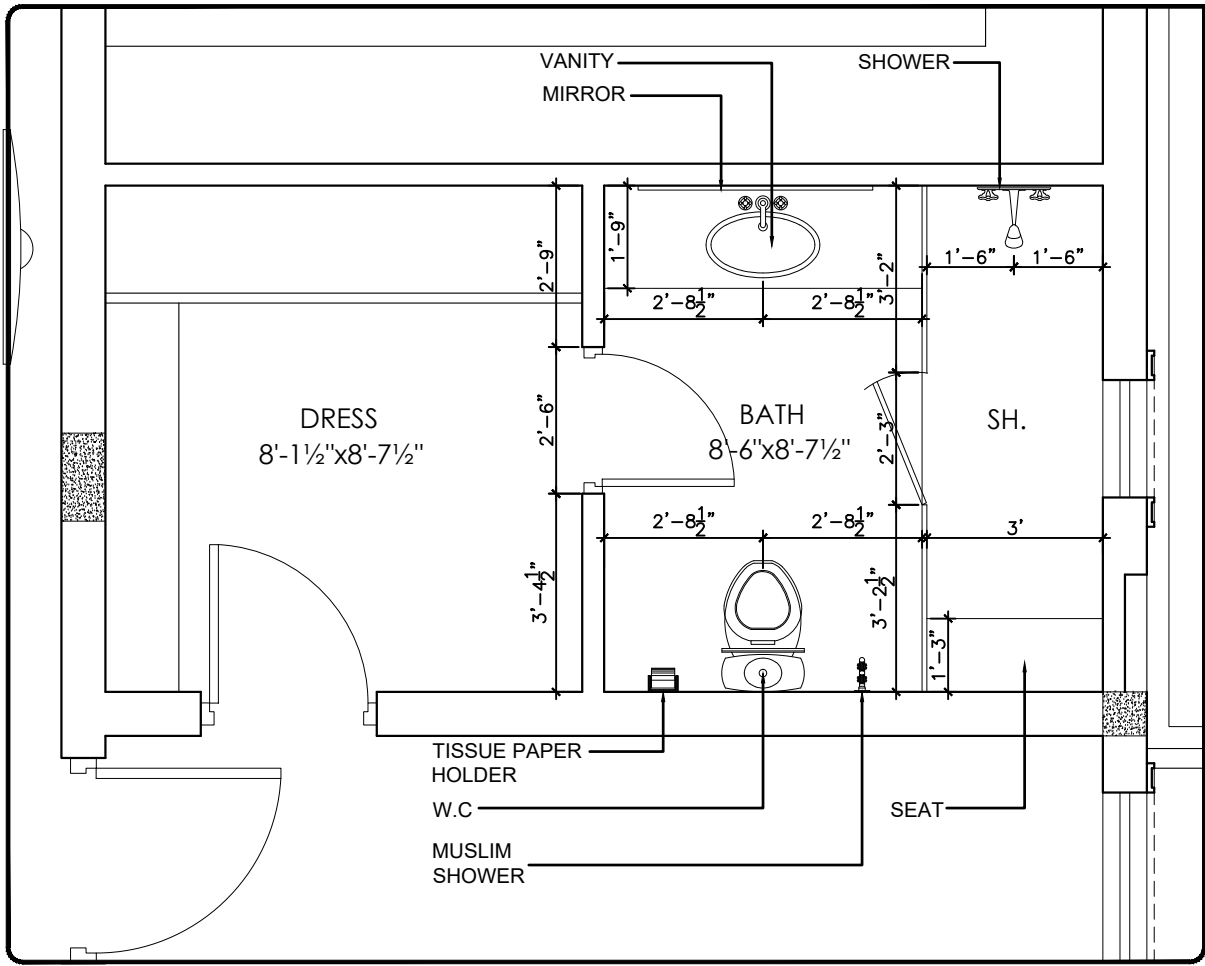

FF_BATH-7