

WORKING DRAWINGS

RESIDENTIAL BUILDING




				Project	DESIGN OF HOUSE BRIG (R) Sheikh Ghulam Jilani PLOT # 23, STREET # 19, SECTOR- B, PHASE II, DHA ISLAMABAD.	Title	TITLE	Designed	Architect Nazeem Baig Bushra Nabi	Date	24-july-23				
						Project Manager	Approved	Drawn	AFZAL AHMAD	Drawing no	AR-00				
				Client	BRIG(R)SHEIKH GHULAM JILANI		Principal Architect Nazeem Baig Bushra Nabi	Scale	N.T.S (NOT MEASURE WITH SCALE)						
DATE	REVIEW	DESCRIPTION	SIGN												

MANN STUDIO
Studio of Art, Design & Architecture
599, Kurram Road, G-9/1 Islamabad.
E.mail: bushra.mannstudio@gmail.com, 03136226867


Aalay designs
AALAY DESIGNS
Architecture,Interior, Construction & Management
126C, street 28, Divine Gardens, Airport road, Lahore
E.mail: aalaydesigns@gmail.com, 03334349615

ARCHITECTURAL WORKING DRAWINGS			
S. NO.	DWG. NO.	DESCRIPTIONS	REMARKS
TITLE SHEET			
1	AR-00	3D VIEW (isometrics, perspectives,)	
2	AR-01	LIST OF DRAWINGS	
GENERAL PLANS			
3	AR-02	SITE PLAN	
4	AR-03	KEY PLAN	
FURNITURE LAYOUT			
5	AR-04	GROUND FLOOR PLAN (FURNITURE)	
6	AR-05	FIRST FLOOR PLAN (FURNITURE)	
7	AR-06	ROOF PLAN (FURNITURE)	
ARCHITECTURAL PLANS			
8	AR-07	GROUND FLOOR LAYOUT PLAN	
9	AR-08	GROUND FLOOR GRID PLAN	
10	AR-09	FIRST FLOOR GRID PLAN	
11	AR-10	TOP FLOOR GRID PLAN	
12	AR-11	GROUND FLOOR WORKING PLAN	
13	AR-12	FIRST FLOOR WORKING PLAN	
14	AR-13	TOP FLOOR WORKING PLAN	
ELEVATIONS			
15	AR-14	FRONT ELEVATION / REAR ELEVATION	
16	AR-15	RIGHT SIDE ELEVATION	
17	AR-16	LEFT SIDE ELEVATION	
MAIN SECTIONS			
18	AR-17	SECTION AT A-A	
19	AR-18	SECTION AT B-B	
20	AR-19	SECTION AT D-D / SECTION AT E-E	
PART SECTIONS			
21	AR-20	STAIRS PLAN	
22	A6-21	STAIR SECTION-1	
23	AR-22	STAIR SECTION-2	
SCHEDULES			
24	AR-23	SCHEDULE OF DOOR WINDOWS	
DETAILS			
25	AR-24	DETAILS	
26	AR-25	GROUND FLOOR BATH PLAN	
27	AR-26	FIRST FLOOR BATH PLAN	
28	AR-27	BATH LAYOUT	

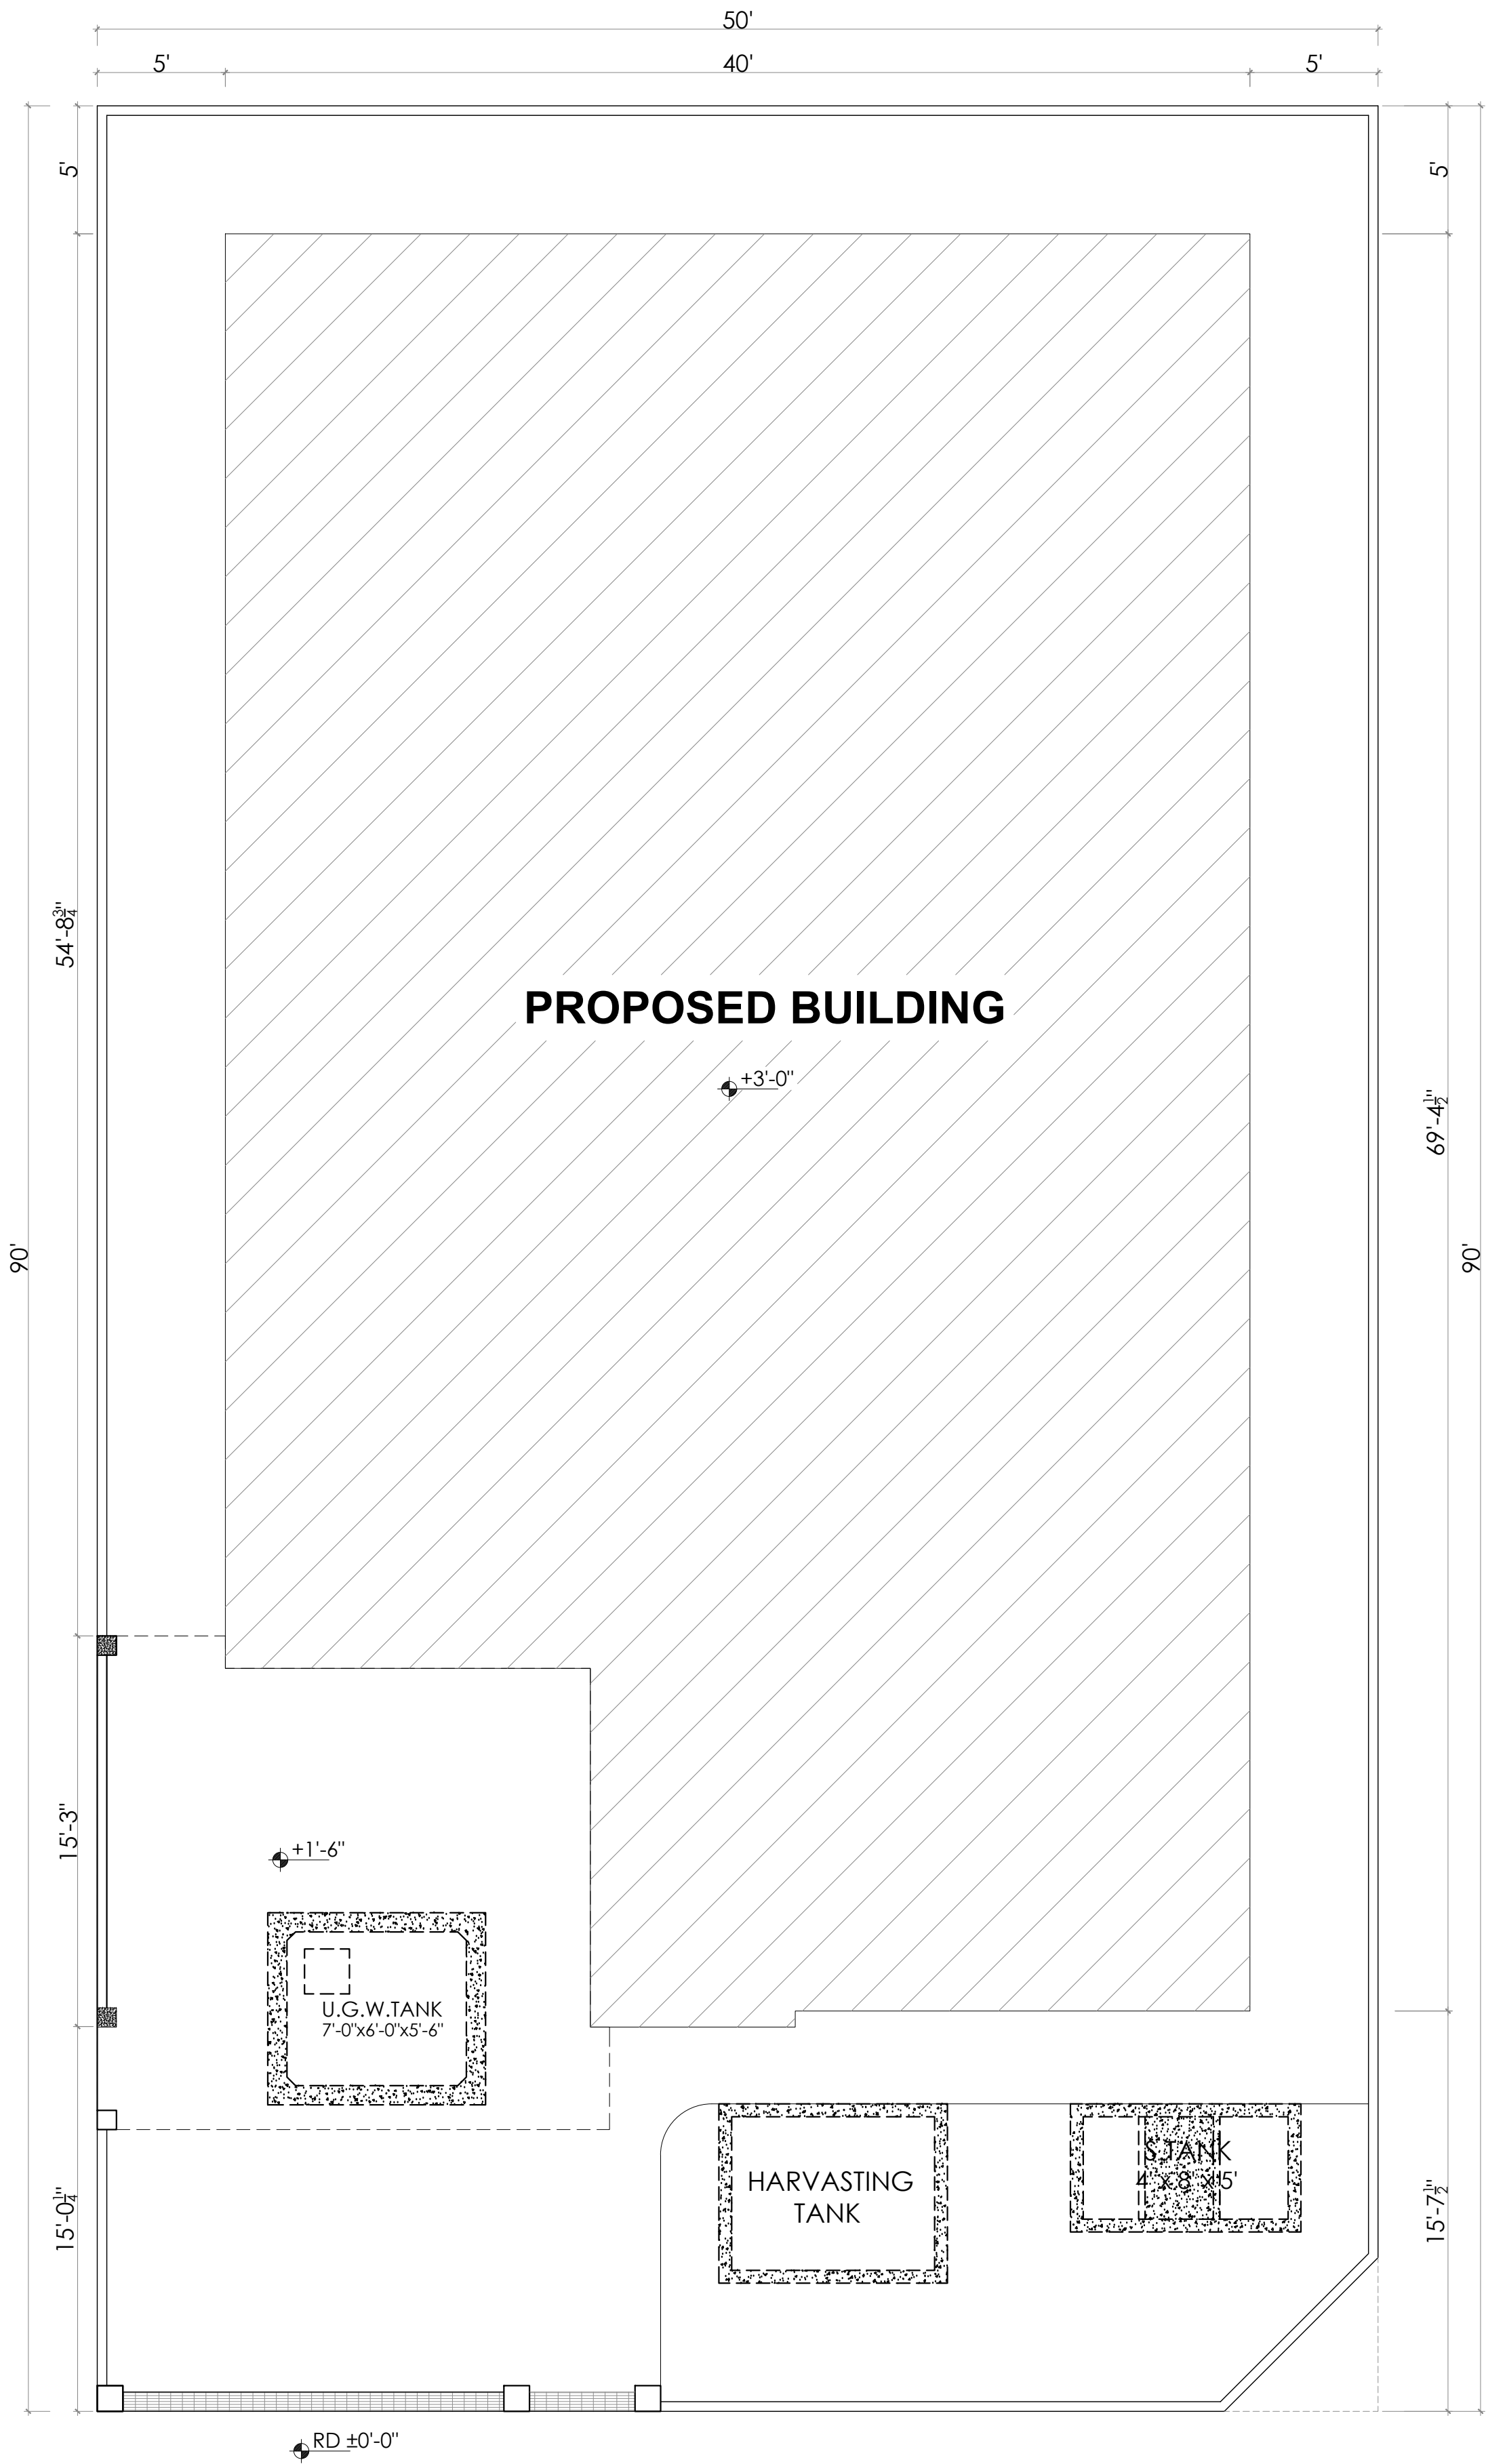


SITE PLAN

				Project DESIGN OF HOUSE BRIG (R) Sheikh Ghulam Jilani PLOT # 23, STREET # 19, SECTOR- B, PHASE II, DHA ISLAMABAD.	Title SITE PLAN	Designed Architect Nazeem Baig Bushra Nabi	Date 24-july-23	N	MANN STUDIO Studio of Art, Design & Architecture 599, Kurram Road, G-9/1 Islamabad. E.mail: bushra.mannstudio@gmail.com, 03136226867	Aalay designs AALAY DESIGNS Architecture,Interior, Construction & Management 126C, street 28, Divine Gardens, Airport road, Lahore E.mail: aalaydesigns@gmail.com, 03334349615
					Project Manager	Drawn AFZAL AHMAD	Drawing no AR-02			
DATE	REVIEW	DESCRIPTION	SIGN	Client BRIG(R)SHEIKH GHULAM JILANI	Approved Principal Architect Nazeem Baig Bushra Nabi	Scale N.T.S (NOT MEASURE WITH SCALE)				

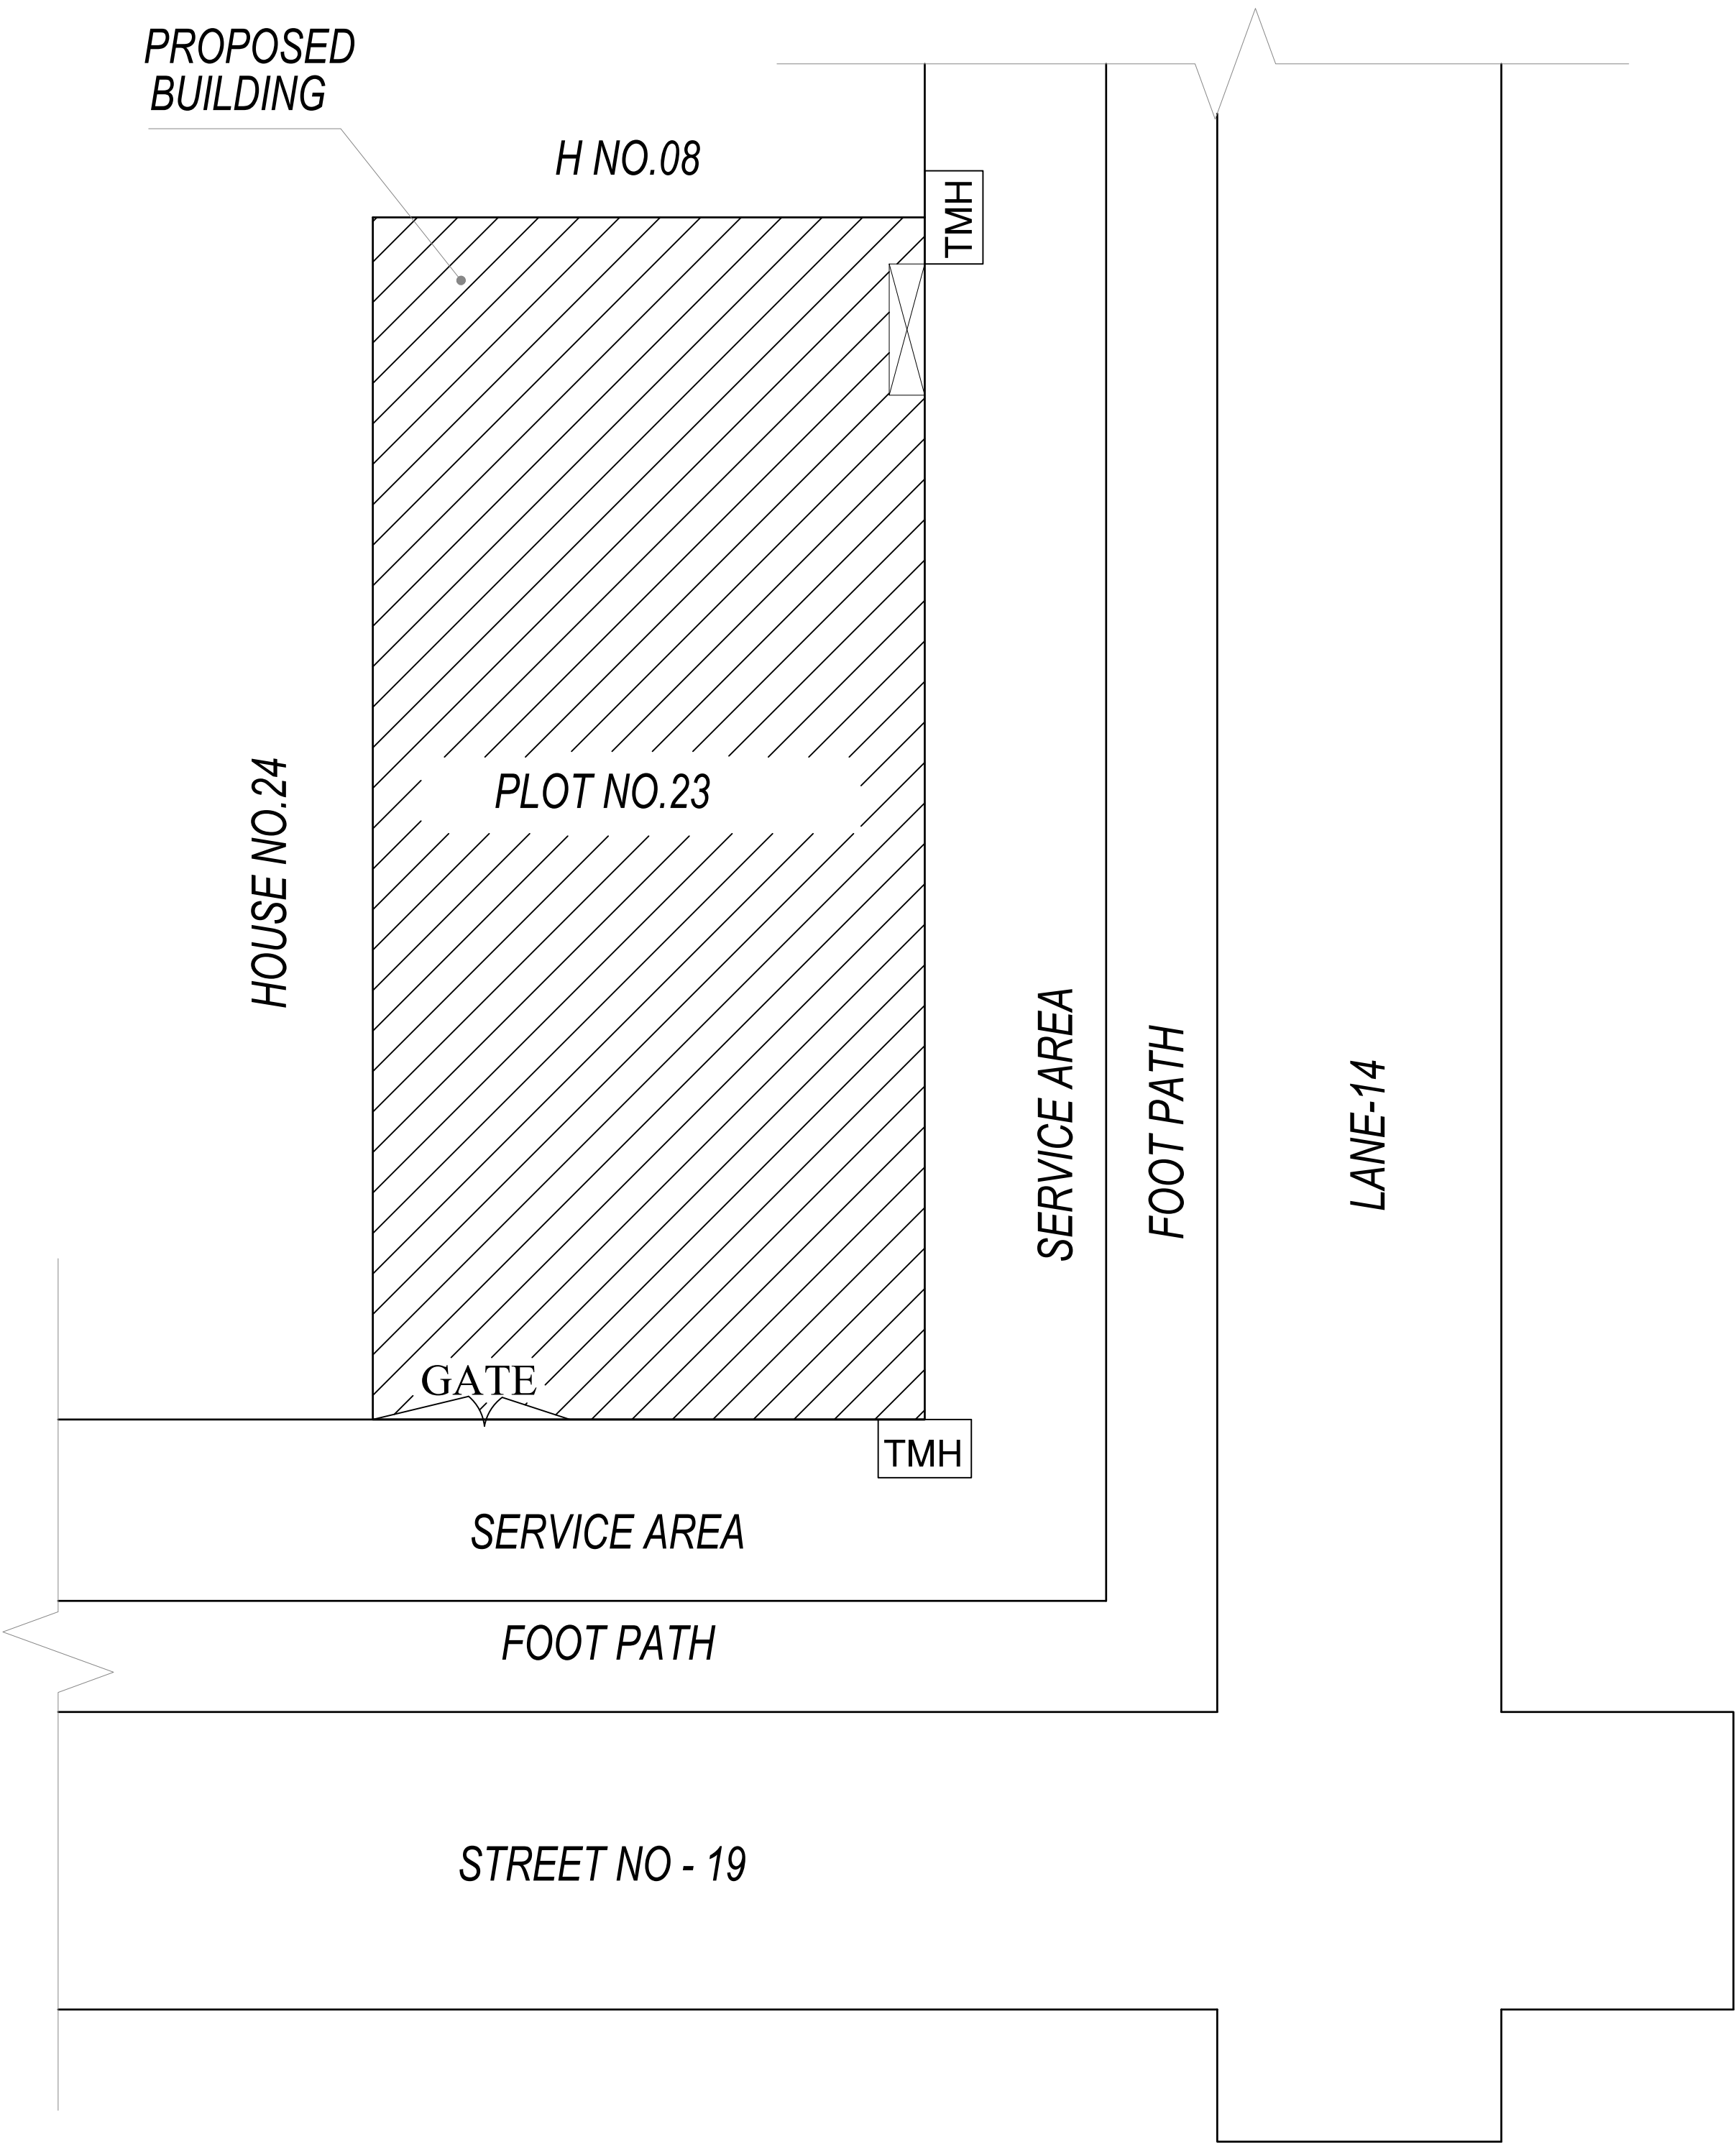




				Project DESIGN OF HOUSE BRIG (R) Sheikh Ghulam Jilani PLOT # 23, STREET # 19, SECTOR- B, PHASE II, DHA ISLAMABAD. Client BRIG(R)SHEIKH GHULAM JILANI	Title GROUND FLOOR PLAN FURNITURE LAYOUT Project Manager Approved Principal Architect Nazeem Baig Bushra Nabi	Designed Architect Nazeem Baig Bushra Nabi	Date 24-july-23	N 	 MANN STUDIO Studio of Art, Design & Architecture 599, Kurram Road, G-9/1 Islamabad. E.mail: bushra.mannstudio@gmail.com, 03136226867	 AALAY DESIGNS Architecture,Interior, Construction & Management 126C, street 28, Divine Gardens, Airport road, Lahore E.mail: aalaydesigns@gmail.com, 03334349615
			Drawn AFZAL AHMAD			Drawing no AR-04				
			Scale N.T.S (NOT MEASURE WITH SCALE)							
DATE	REVIEW	DESCRIPTION	SIGN							

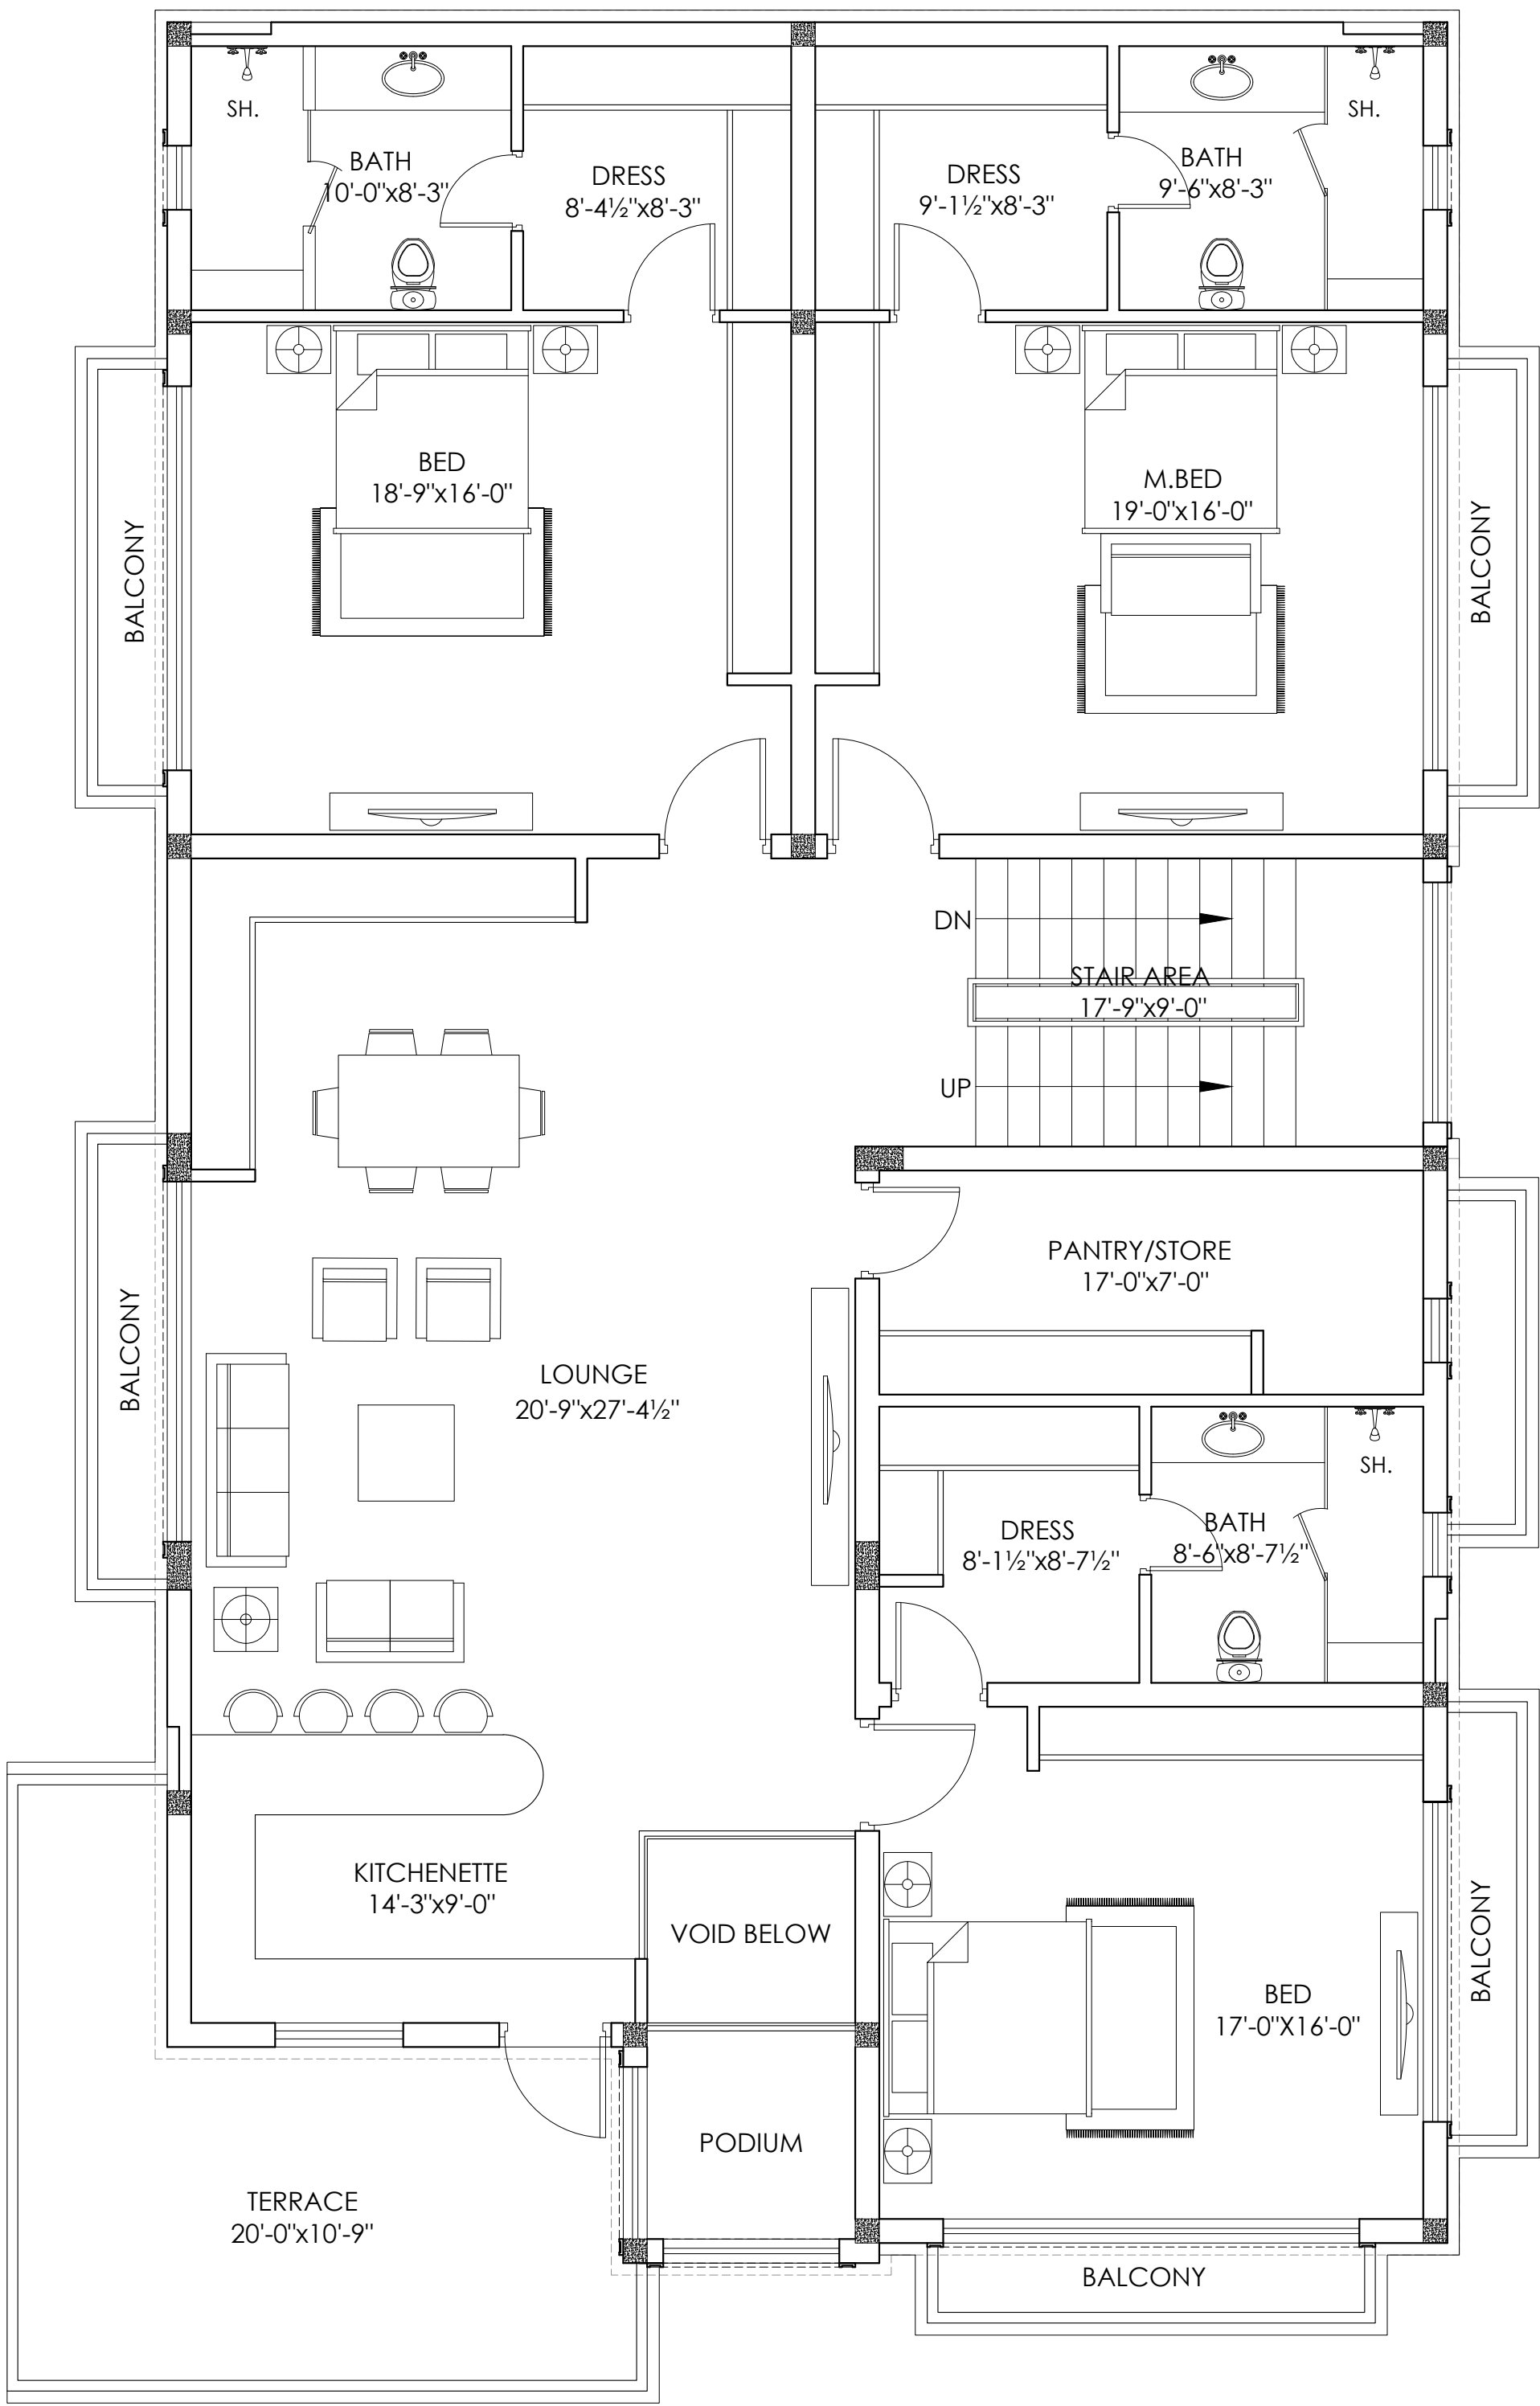


FIRST FLOOR PLAN

				Project DESIGN OF HOUSE BRIG (R) Sheikh Ghulam Jilani PLOT # 23, STREET # 19, SECTOR- B, PHASE II, DHA ISLAMABAD.	Title FIRST FLOOR PLAN FURNITURE LAYOUT Project Manager Approved Principal Architect Nazeem Baig Bushra Nabi		Designed Architect Nazeem Baig Bushra Nabi	Date 24-july-23		MANN STUDIO Studio of Art, Design & Architecture 599, Kurram Road, G-9/1 Islamabad. E.mail: bushra.mannstudio@gmail.com, 03136226867	Aalay designs AALAY DESIGNS Architecture,Interior, Construction & Management 126C, street 28, Divine Gardens, Airport road, Lahore E.mail: aalaydesigns@gmail.com, 03334349615
							Drawn AFZAL AHMAD	Drawing no AR-05			
DATE	REVIEW	DESCRIPTION	SIGN				Scale N.T.S (NOT MEASURE WITH SCALE)				

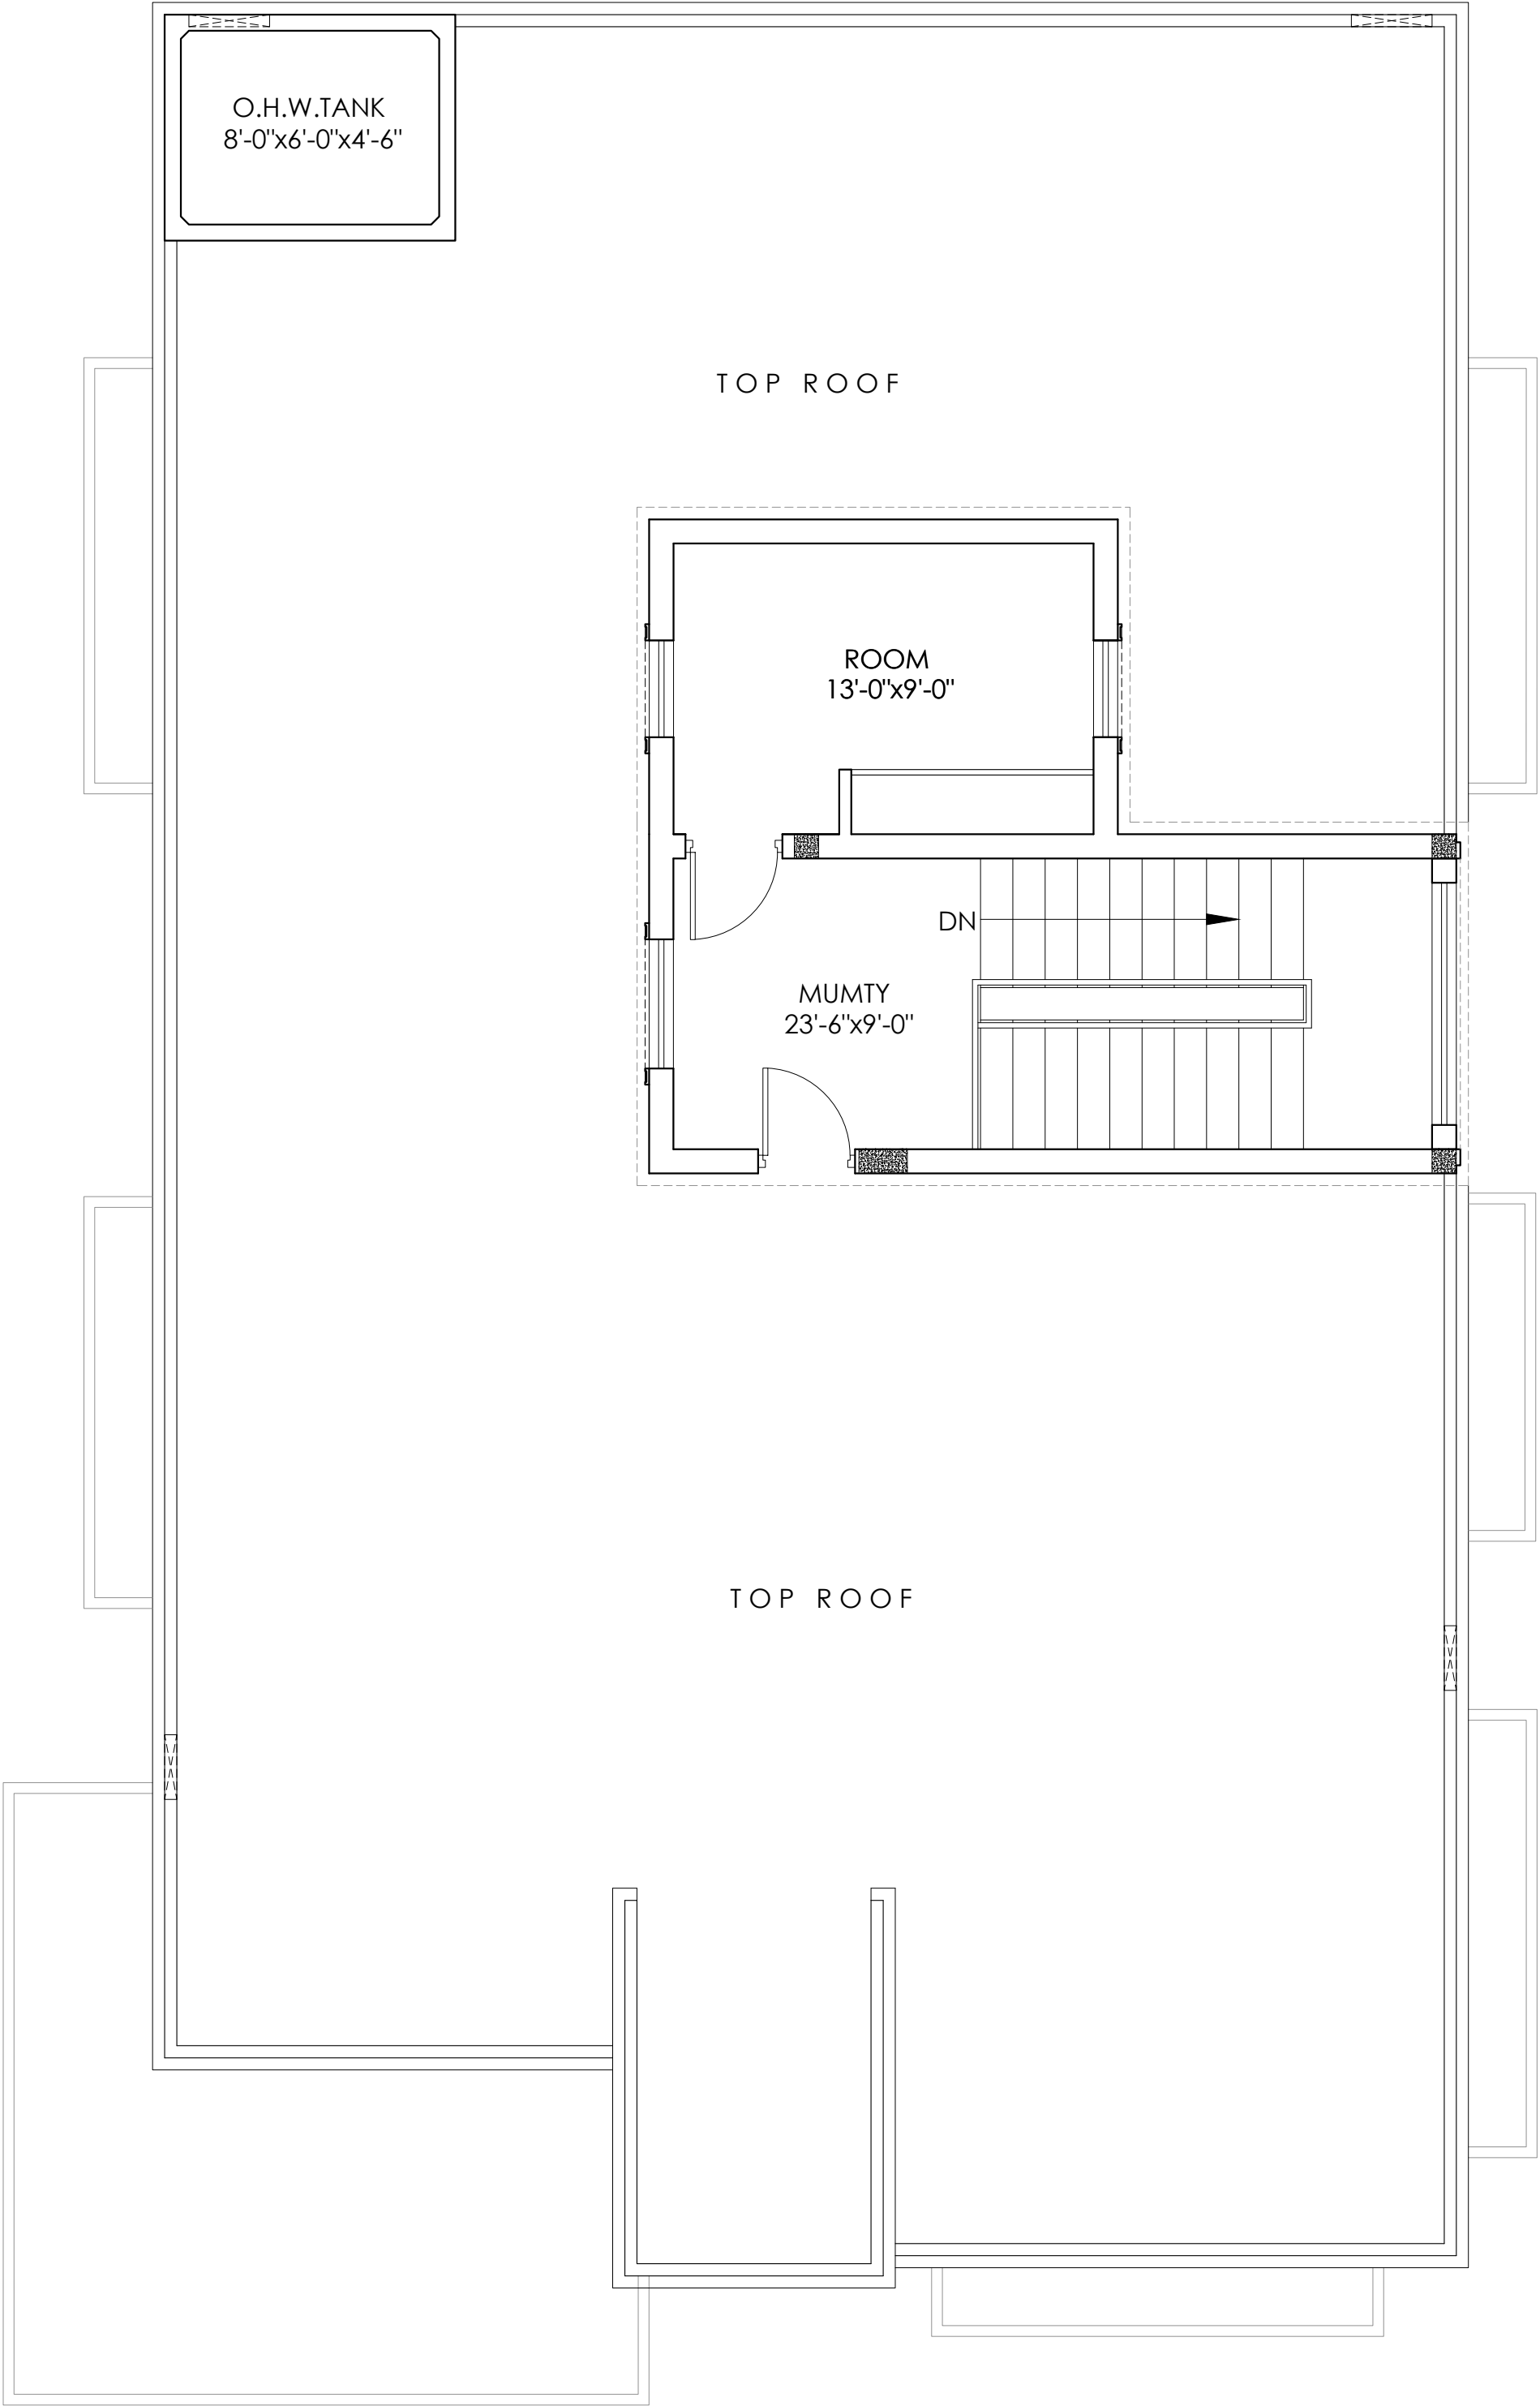


TOP FLOOR PLAN

				Project DESIGN OF HOUSE BRIG (R) Sheikh Ghulam Jilani PLOT # 23, STREET # 19, SECTOR- B, PHASE II, DHA ISLAMABAD.	Title TOP FLOOR PLAN FURNITURE LAYOUT		Designed Architect Nazeem Baig Bushra Nabi	Date 24-july-23		MANN STUDIO Studio of Art, Design & Architecture 599, Kurram Road, G-9/1 Islamabad. E.mail: bushra.mannstudio@gmail.com, 03136226867	AALAY DESIGNS Architecture,Interior, Construction & Management 126C, street 28, Divine Gardens, Airport road, Lahore E.mail: aalaydesigns@gmail.com, 03334349615			
							Drawn AFZAL AHMAD	Drawing no AR-06						
							Scale N.T.S (NOT MEASURE WITH SCALE)							
DATE	REVIEW	DESCRIPTION	SIGN	Client	BRIG(R)SHEIKH GHULAM JILANI	Project Manager	Approved Principal Architect Nazeem Baig Bushra Nabi							

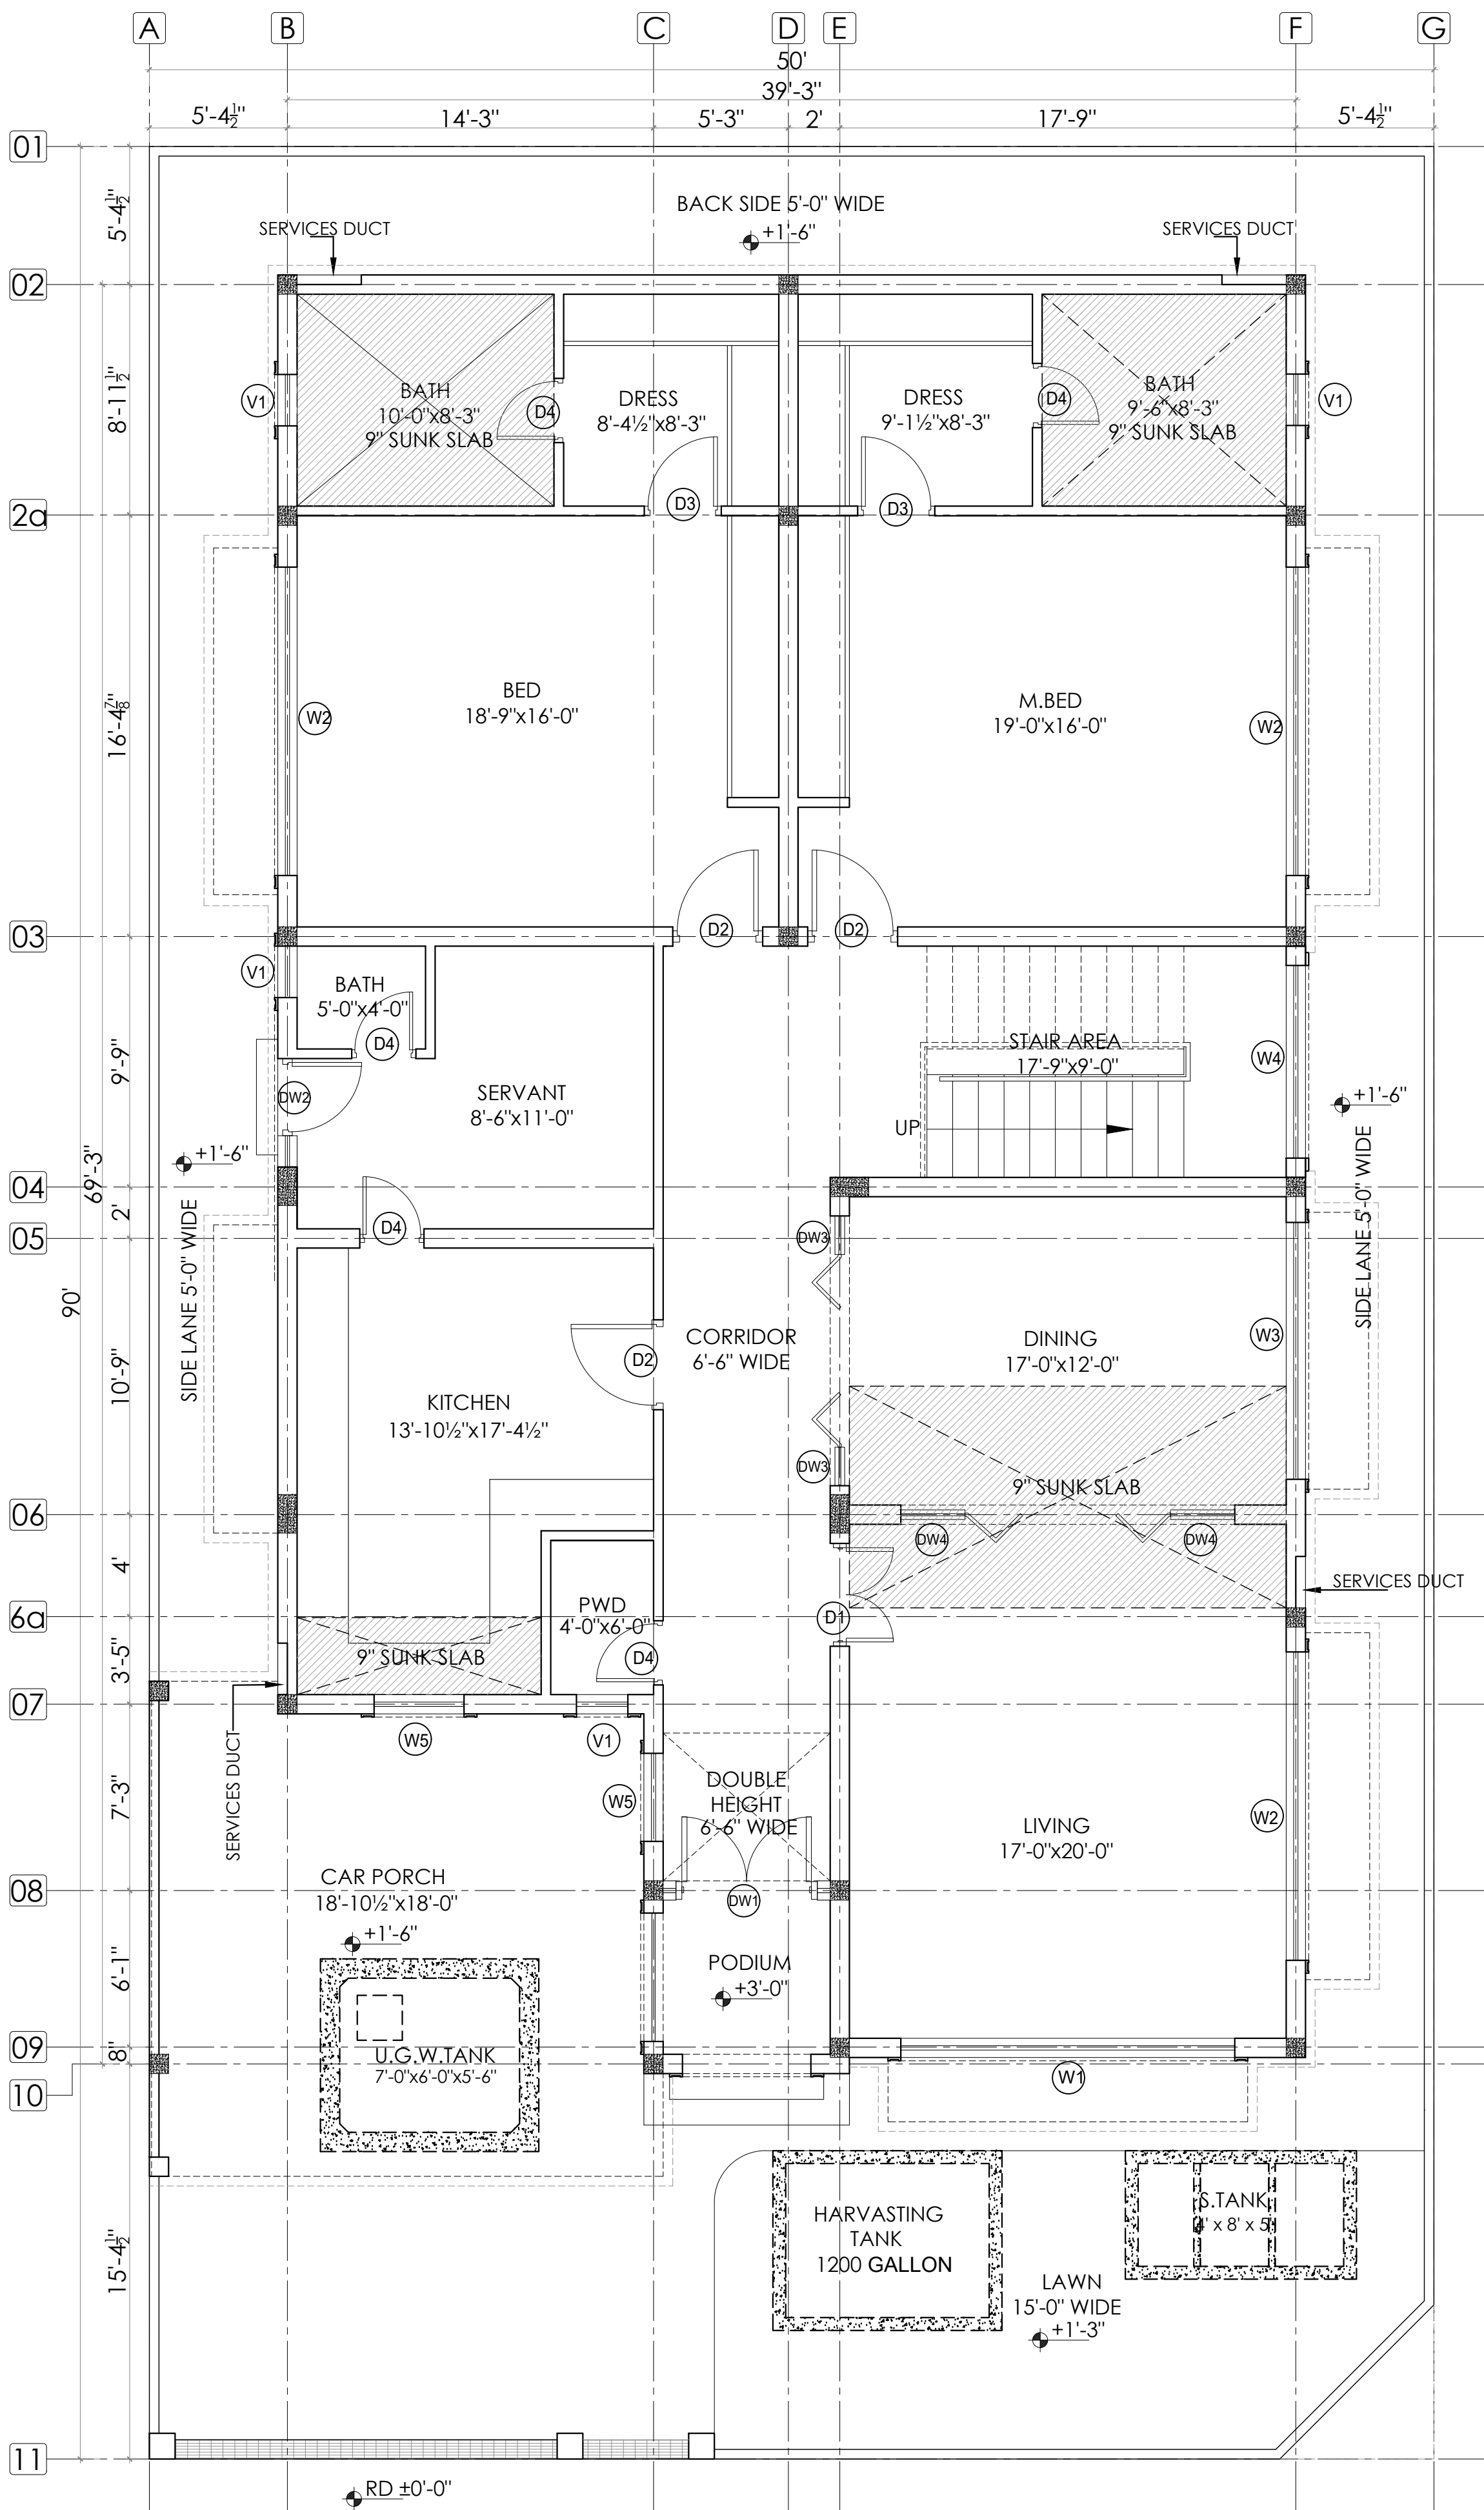


GROUND FLOOR GRID PLAN


				Project DESIGN OF HOUSE BRIG (R) Sheikh Ghulam Jilani PLOT # 23, STREET # 19, SECTOR- B, PHASE II, DHA ISLAMABAD.	Title GROUND FLOOR GRID PLAN		Designed Architect Nazeem Baig Bushra Nabi	Date 24-july-23		 MANN STUDIO Studio of Art, Design & Architecture 599, Kurram Road, G-9/1 Islamabad. E.mail: bushra.mannstudio@gmail.com, 03136226867	 AALAY DESIGNS Architecture,Interior, Construction & Management 126C, street 28, Divine Gardens, Airport road, Lahore E.mail: aalaydesigns@gmail.com, 03334349615
			Drawn AFZAL AHMAD				Drawing no AR-08				
DATE	REVIEW	DESCRIPTION	SIGN		Client BRIG(R)SHEIKH GHULAM JILANI	Project Manager	Approved Principal Architect Nazeem Baig Bushra Nabi	Scale N.T.S (NOT MEASURE WITH SCALE)			

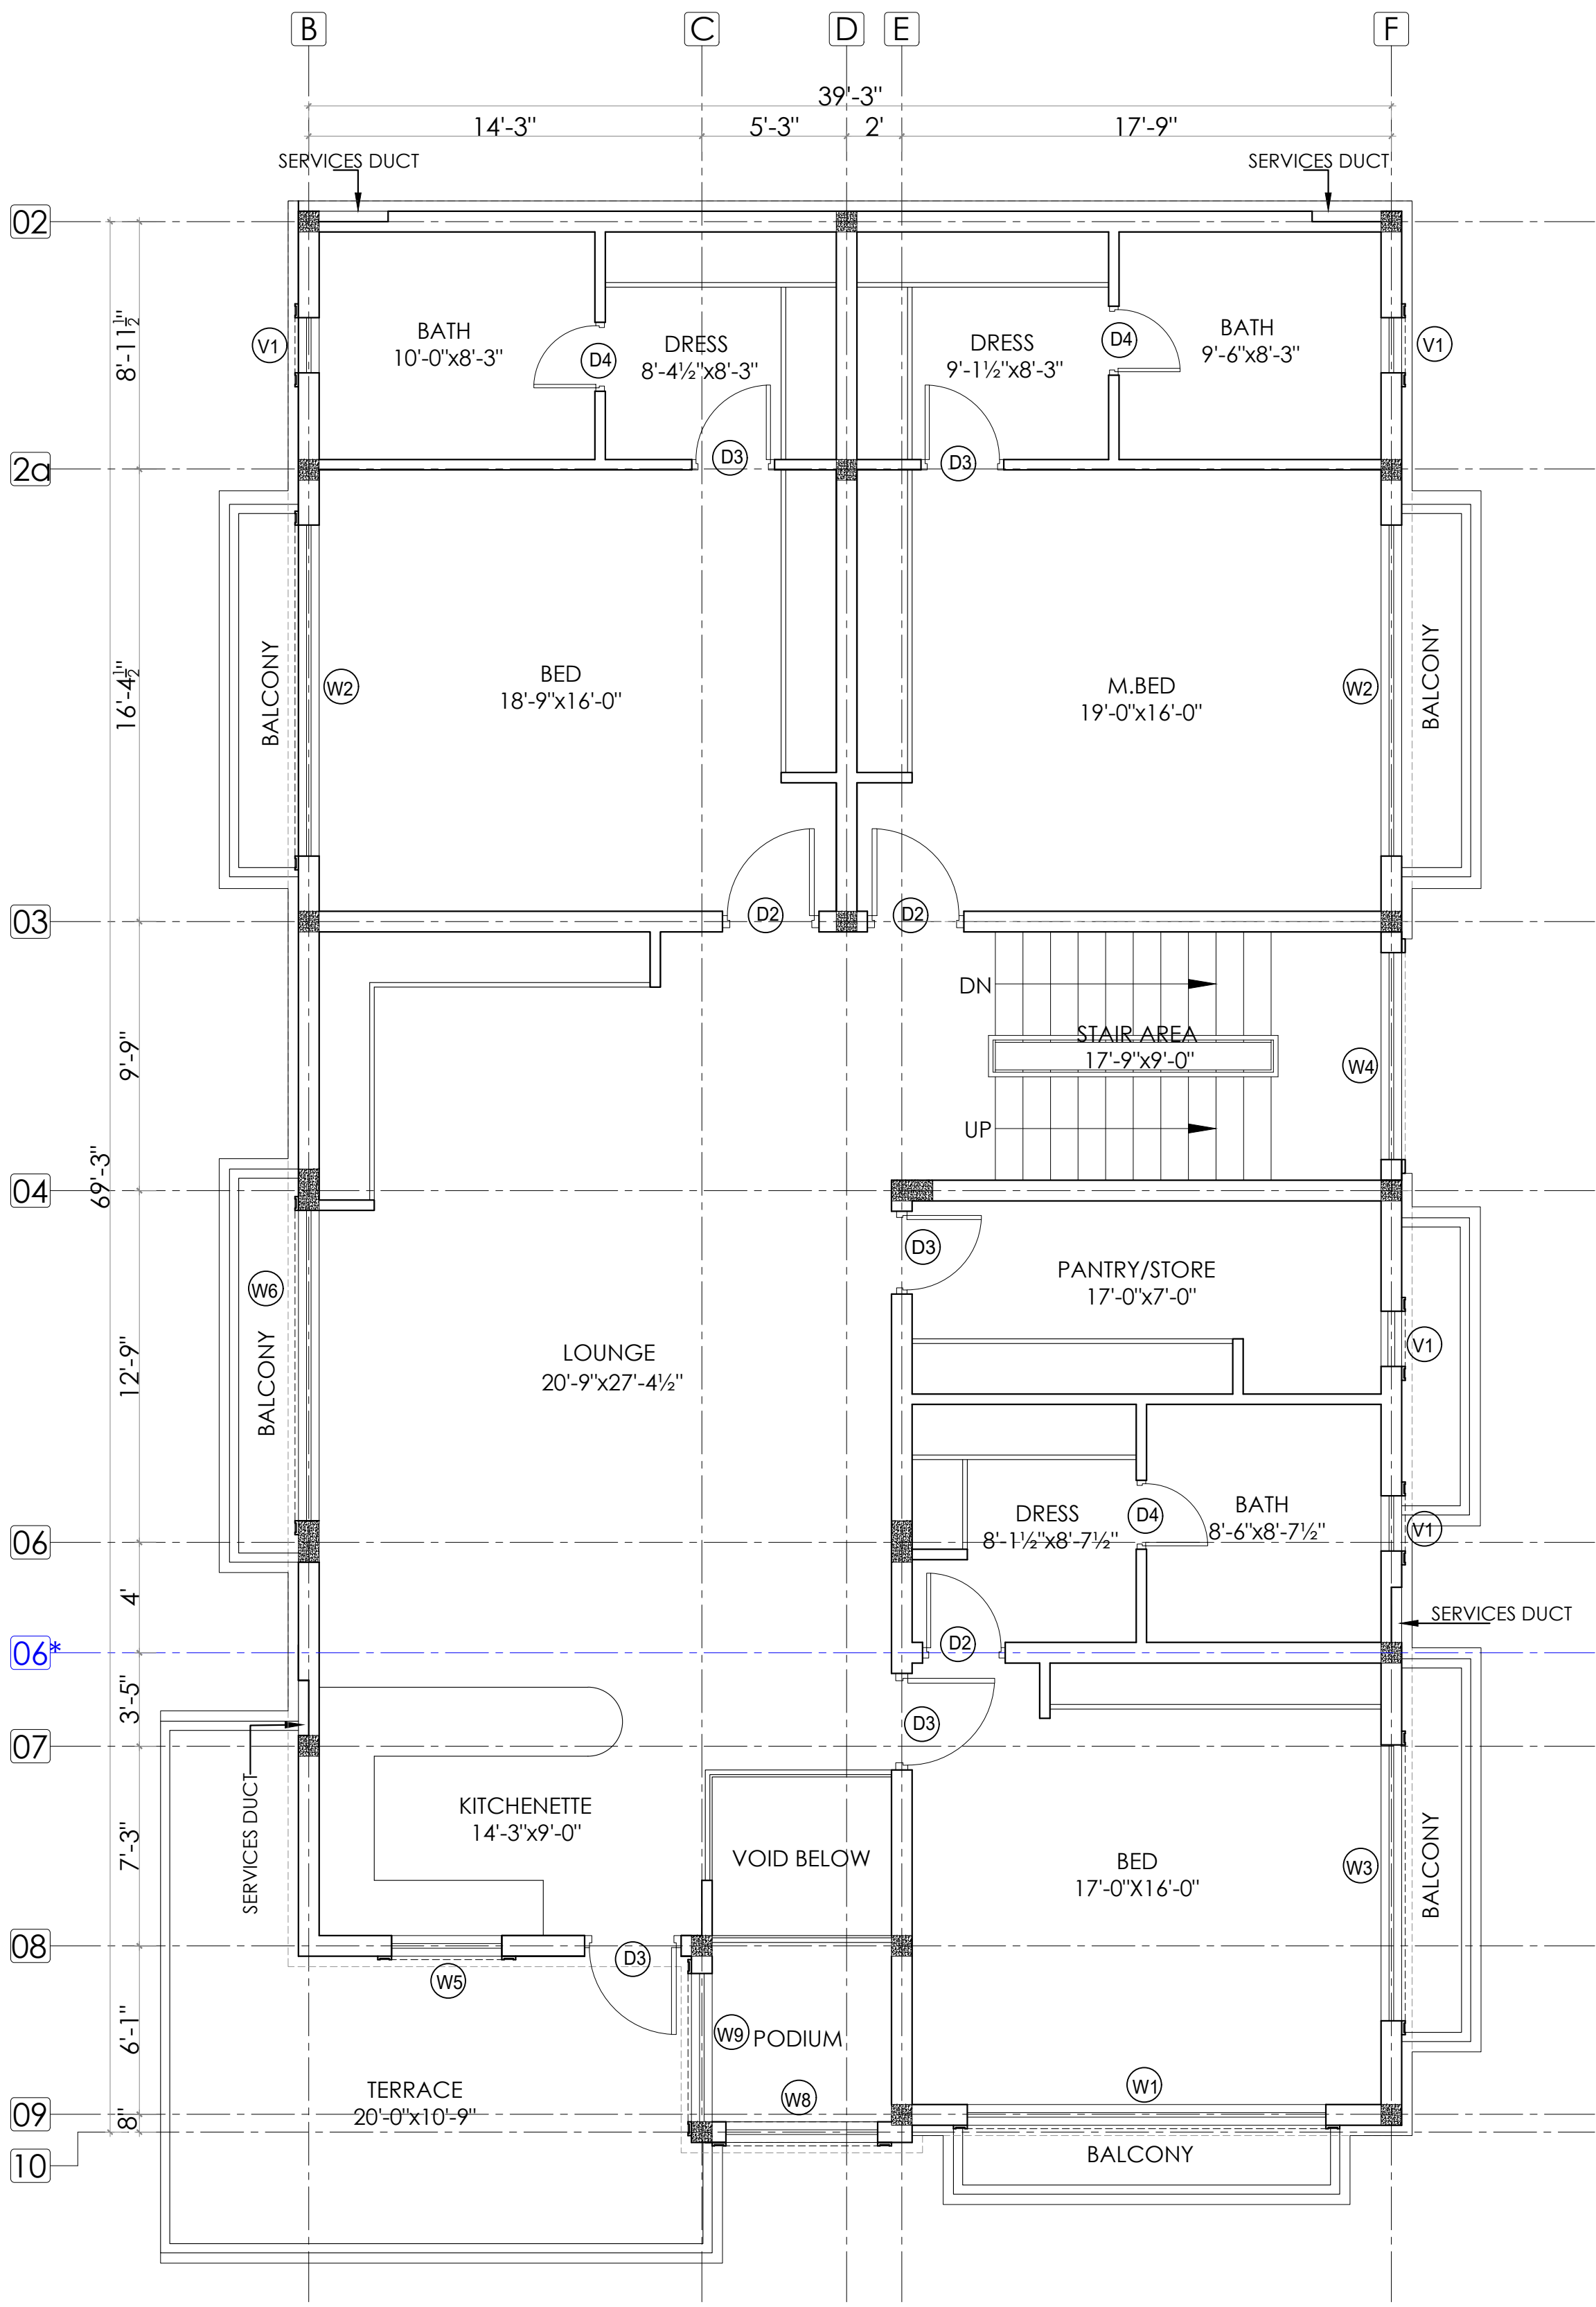

FIRST FLOOR GRID PLAN

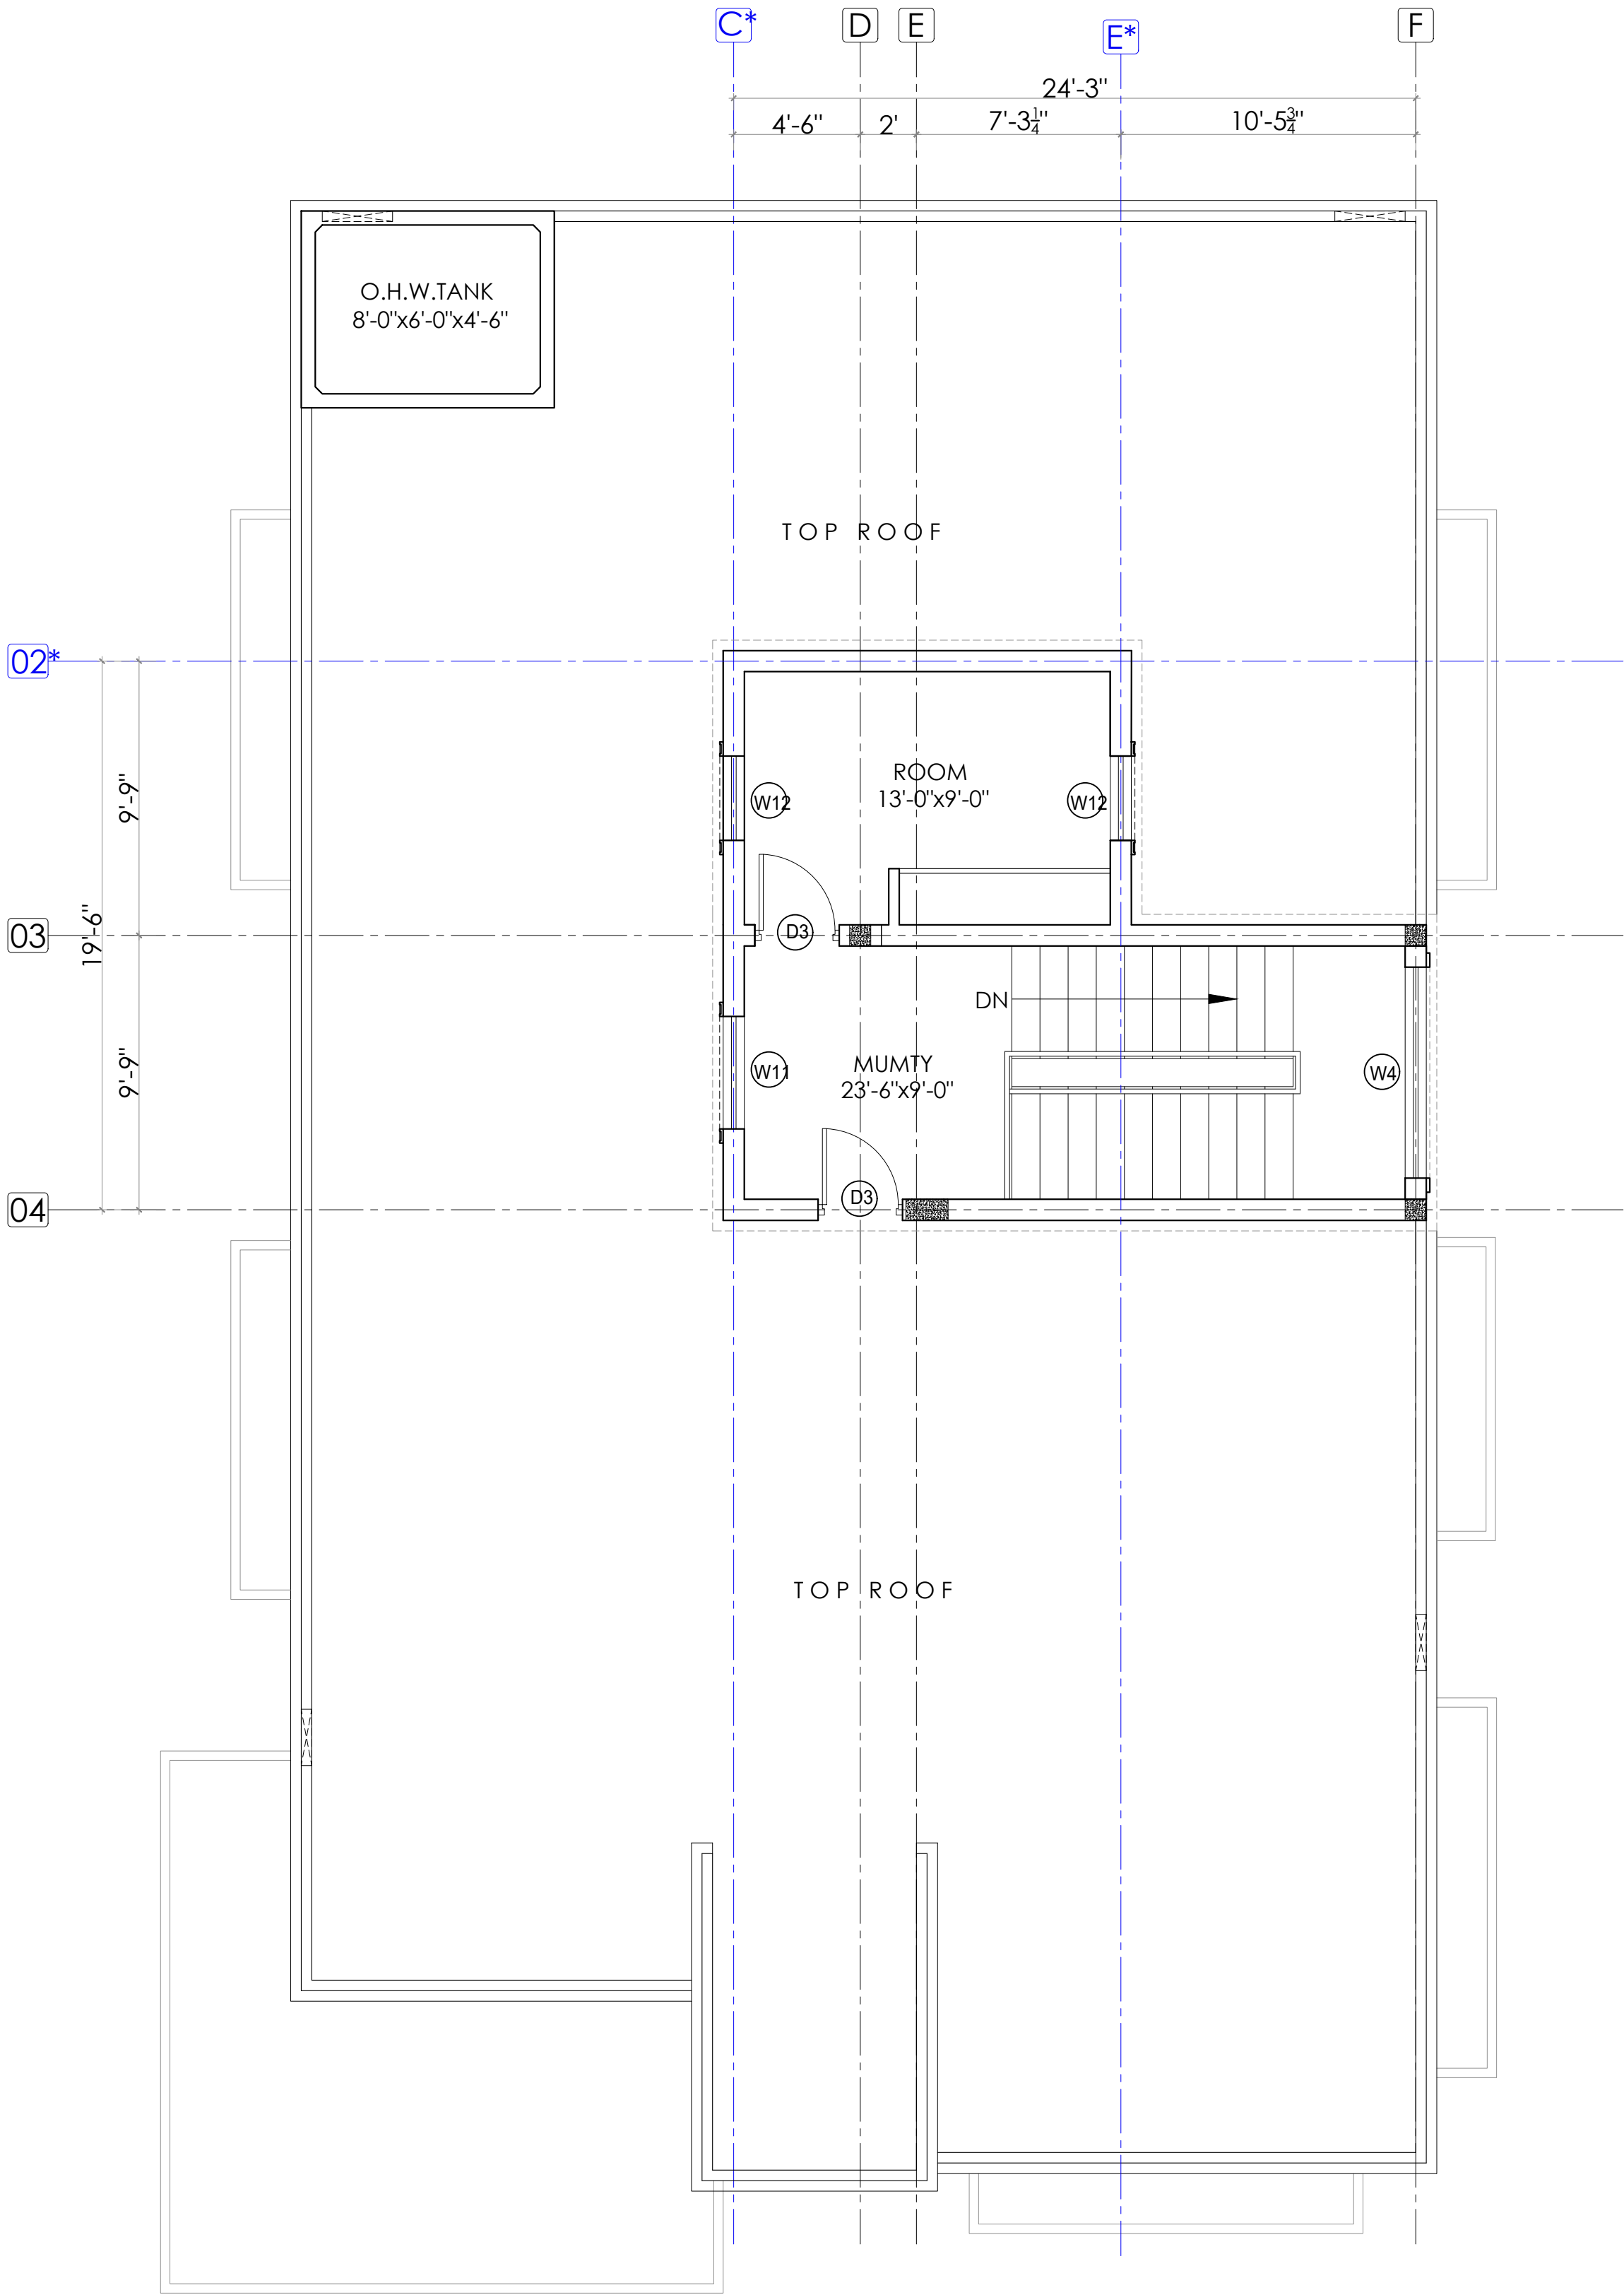


TOP FLOOR GRID PLAN

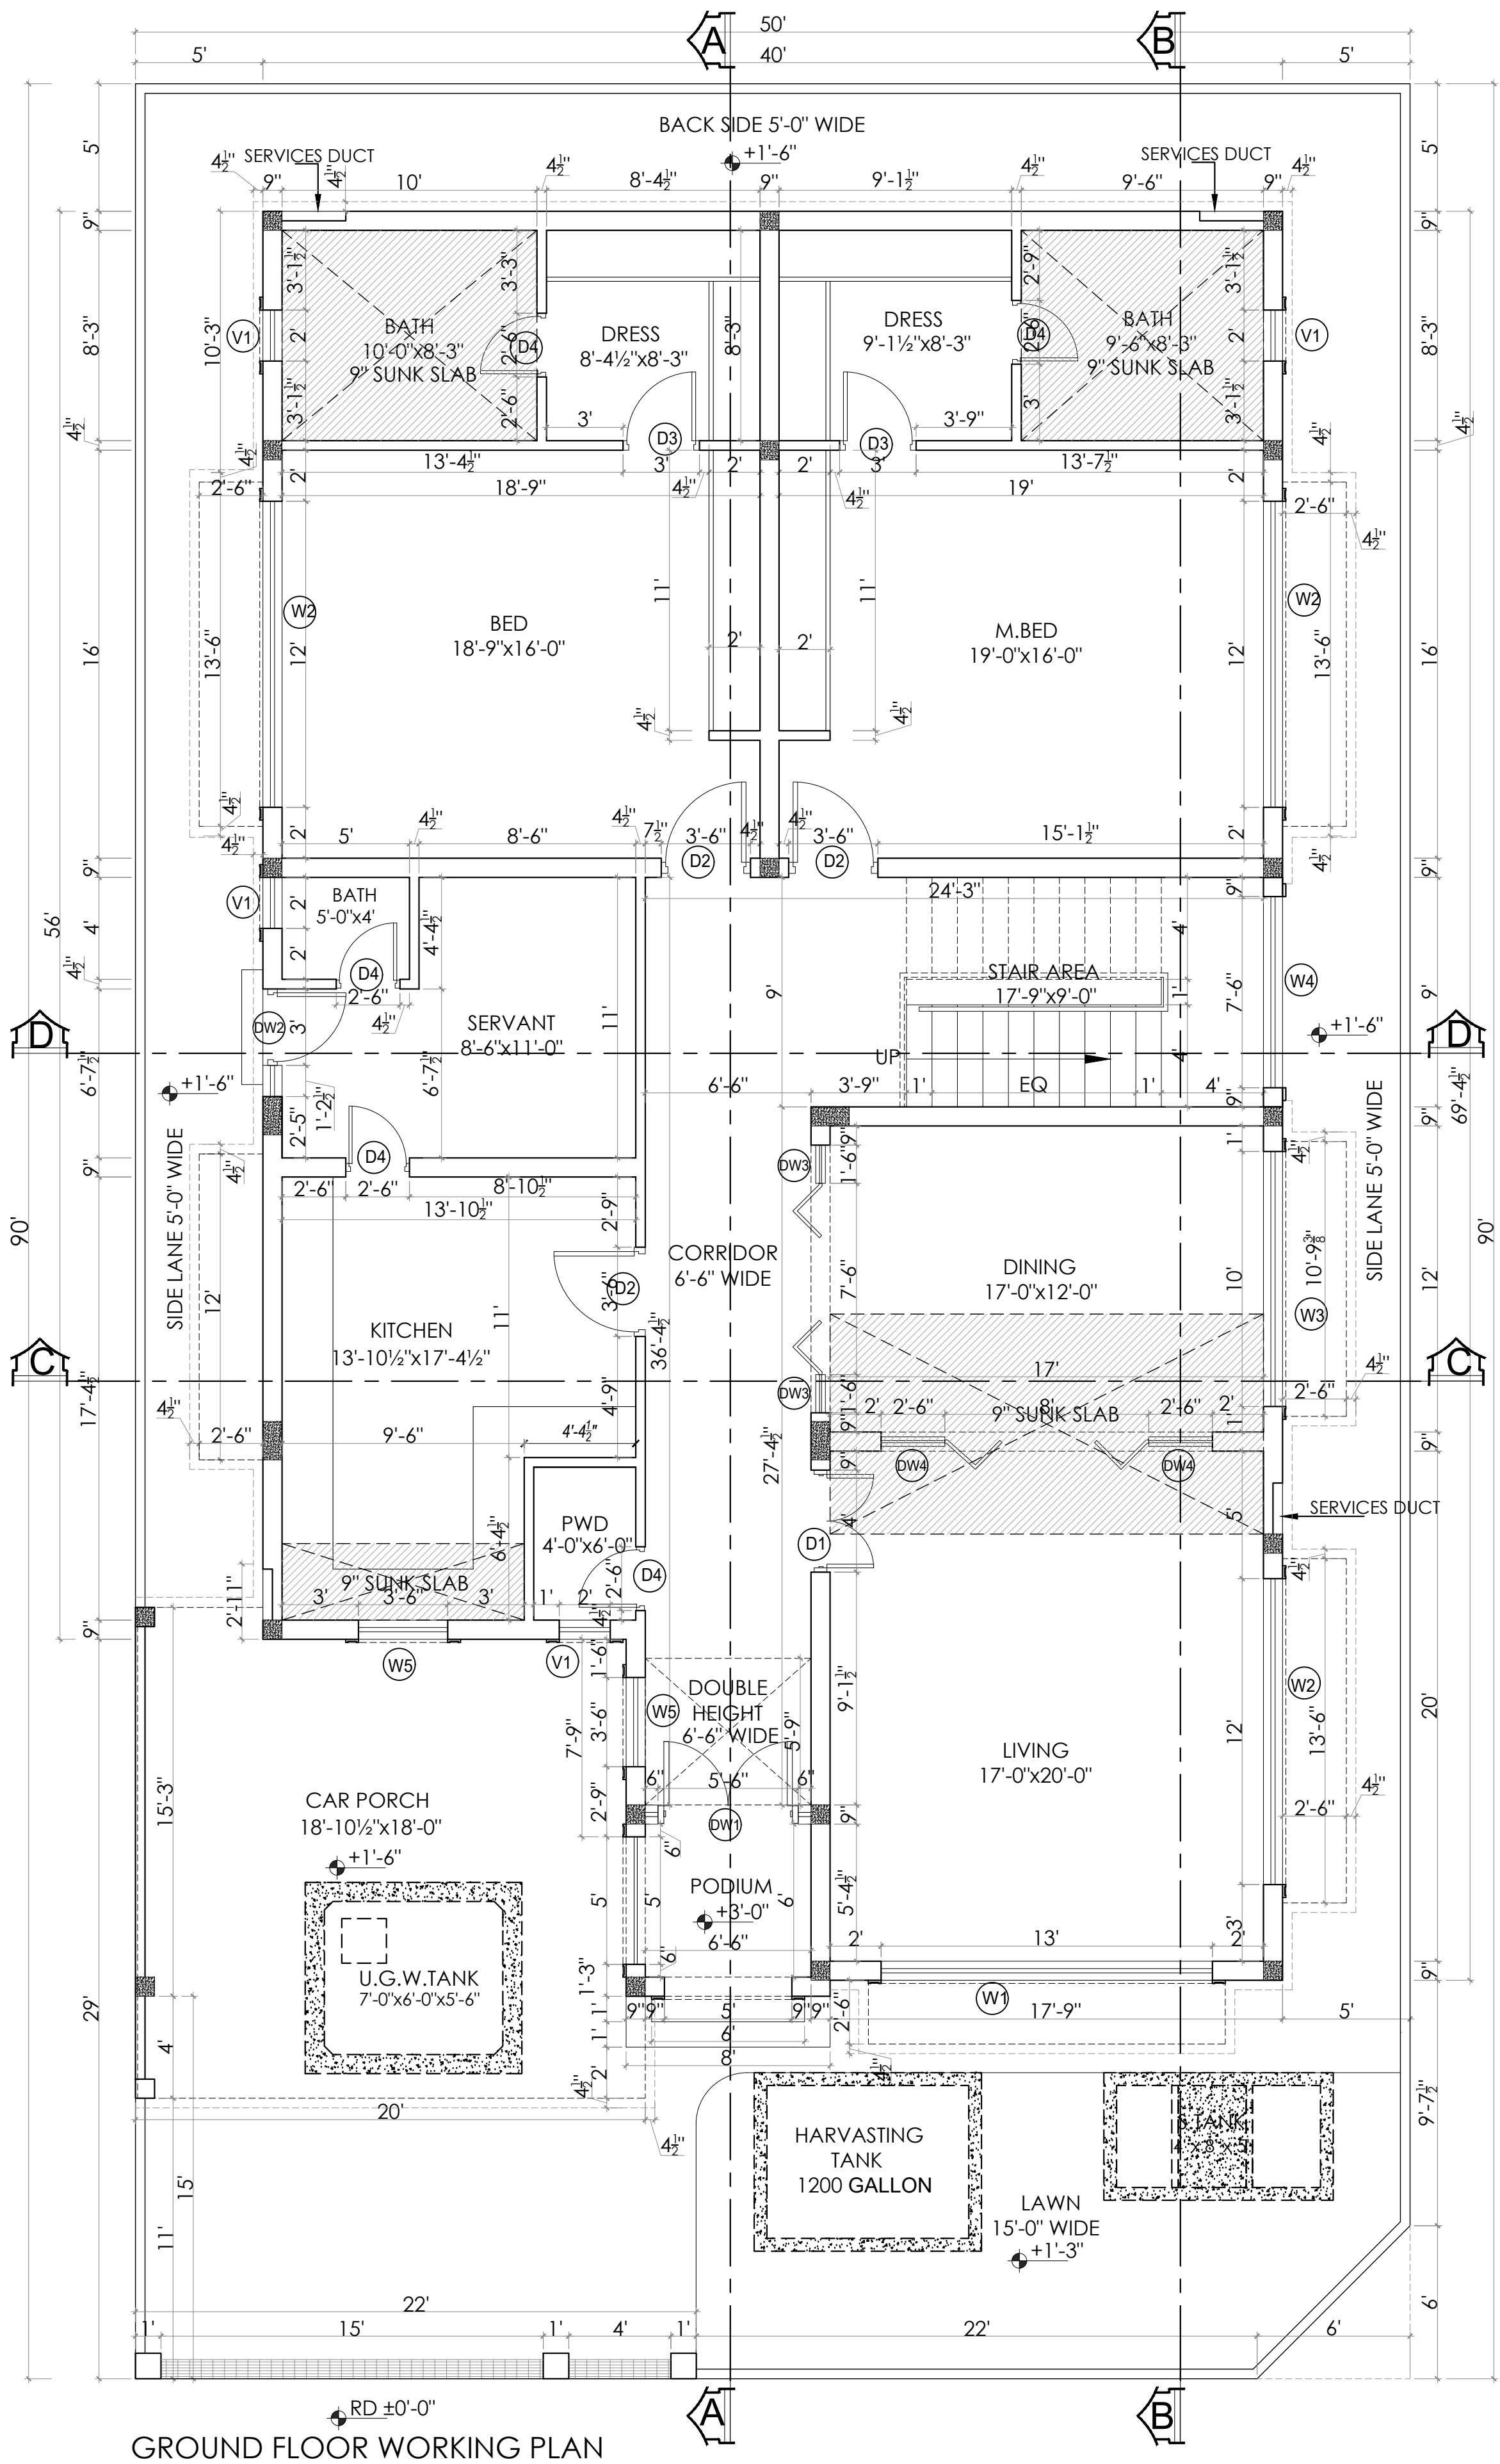


GROUND FLOOR WORKING PLAN

Project		Title		Designed		Date		N		MANN STUDIO		Aalay designs	
DESIGN OF HOUSE		GROUND FLOOR WORKING PLAN		Architect		24-july-23		Studio of Art, Design & Architecture		Architecture, Interior, Construction & Management		126C, street 28, Divine Gardens, Airport road, Lahore	
BRIG (R) Sheikh Ghulam Jilani		Project Manager		Drawn		Drawing no		599, Kurram Road, G-9/1 Islamabad.		E-mail: bushra.mannstudio@gmail.com, 03136226867		E-mail: aalaydesigns@gmail.com, 03334349615	
Client		Approved		Scale		AR-11		N.T.S		(NOT MEASURE WITH SCALE)			
BRIG(R)SHEIKH GHULAM JILANI		Principal Architect											
		Nazeem Baig											
		Bushra Nabi											
DATE		REVIEW		DESCRIPTION		SIGN							

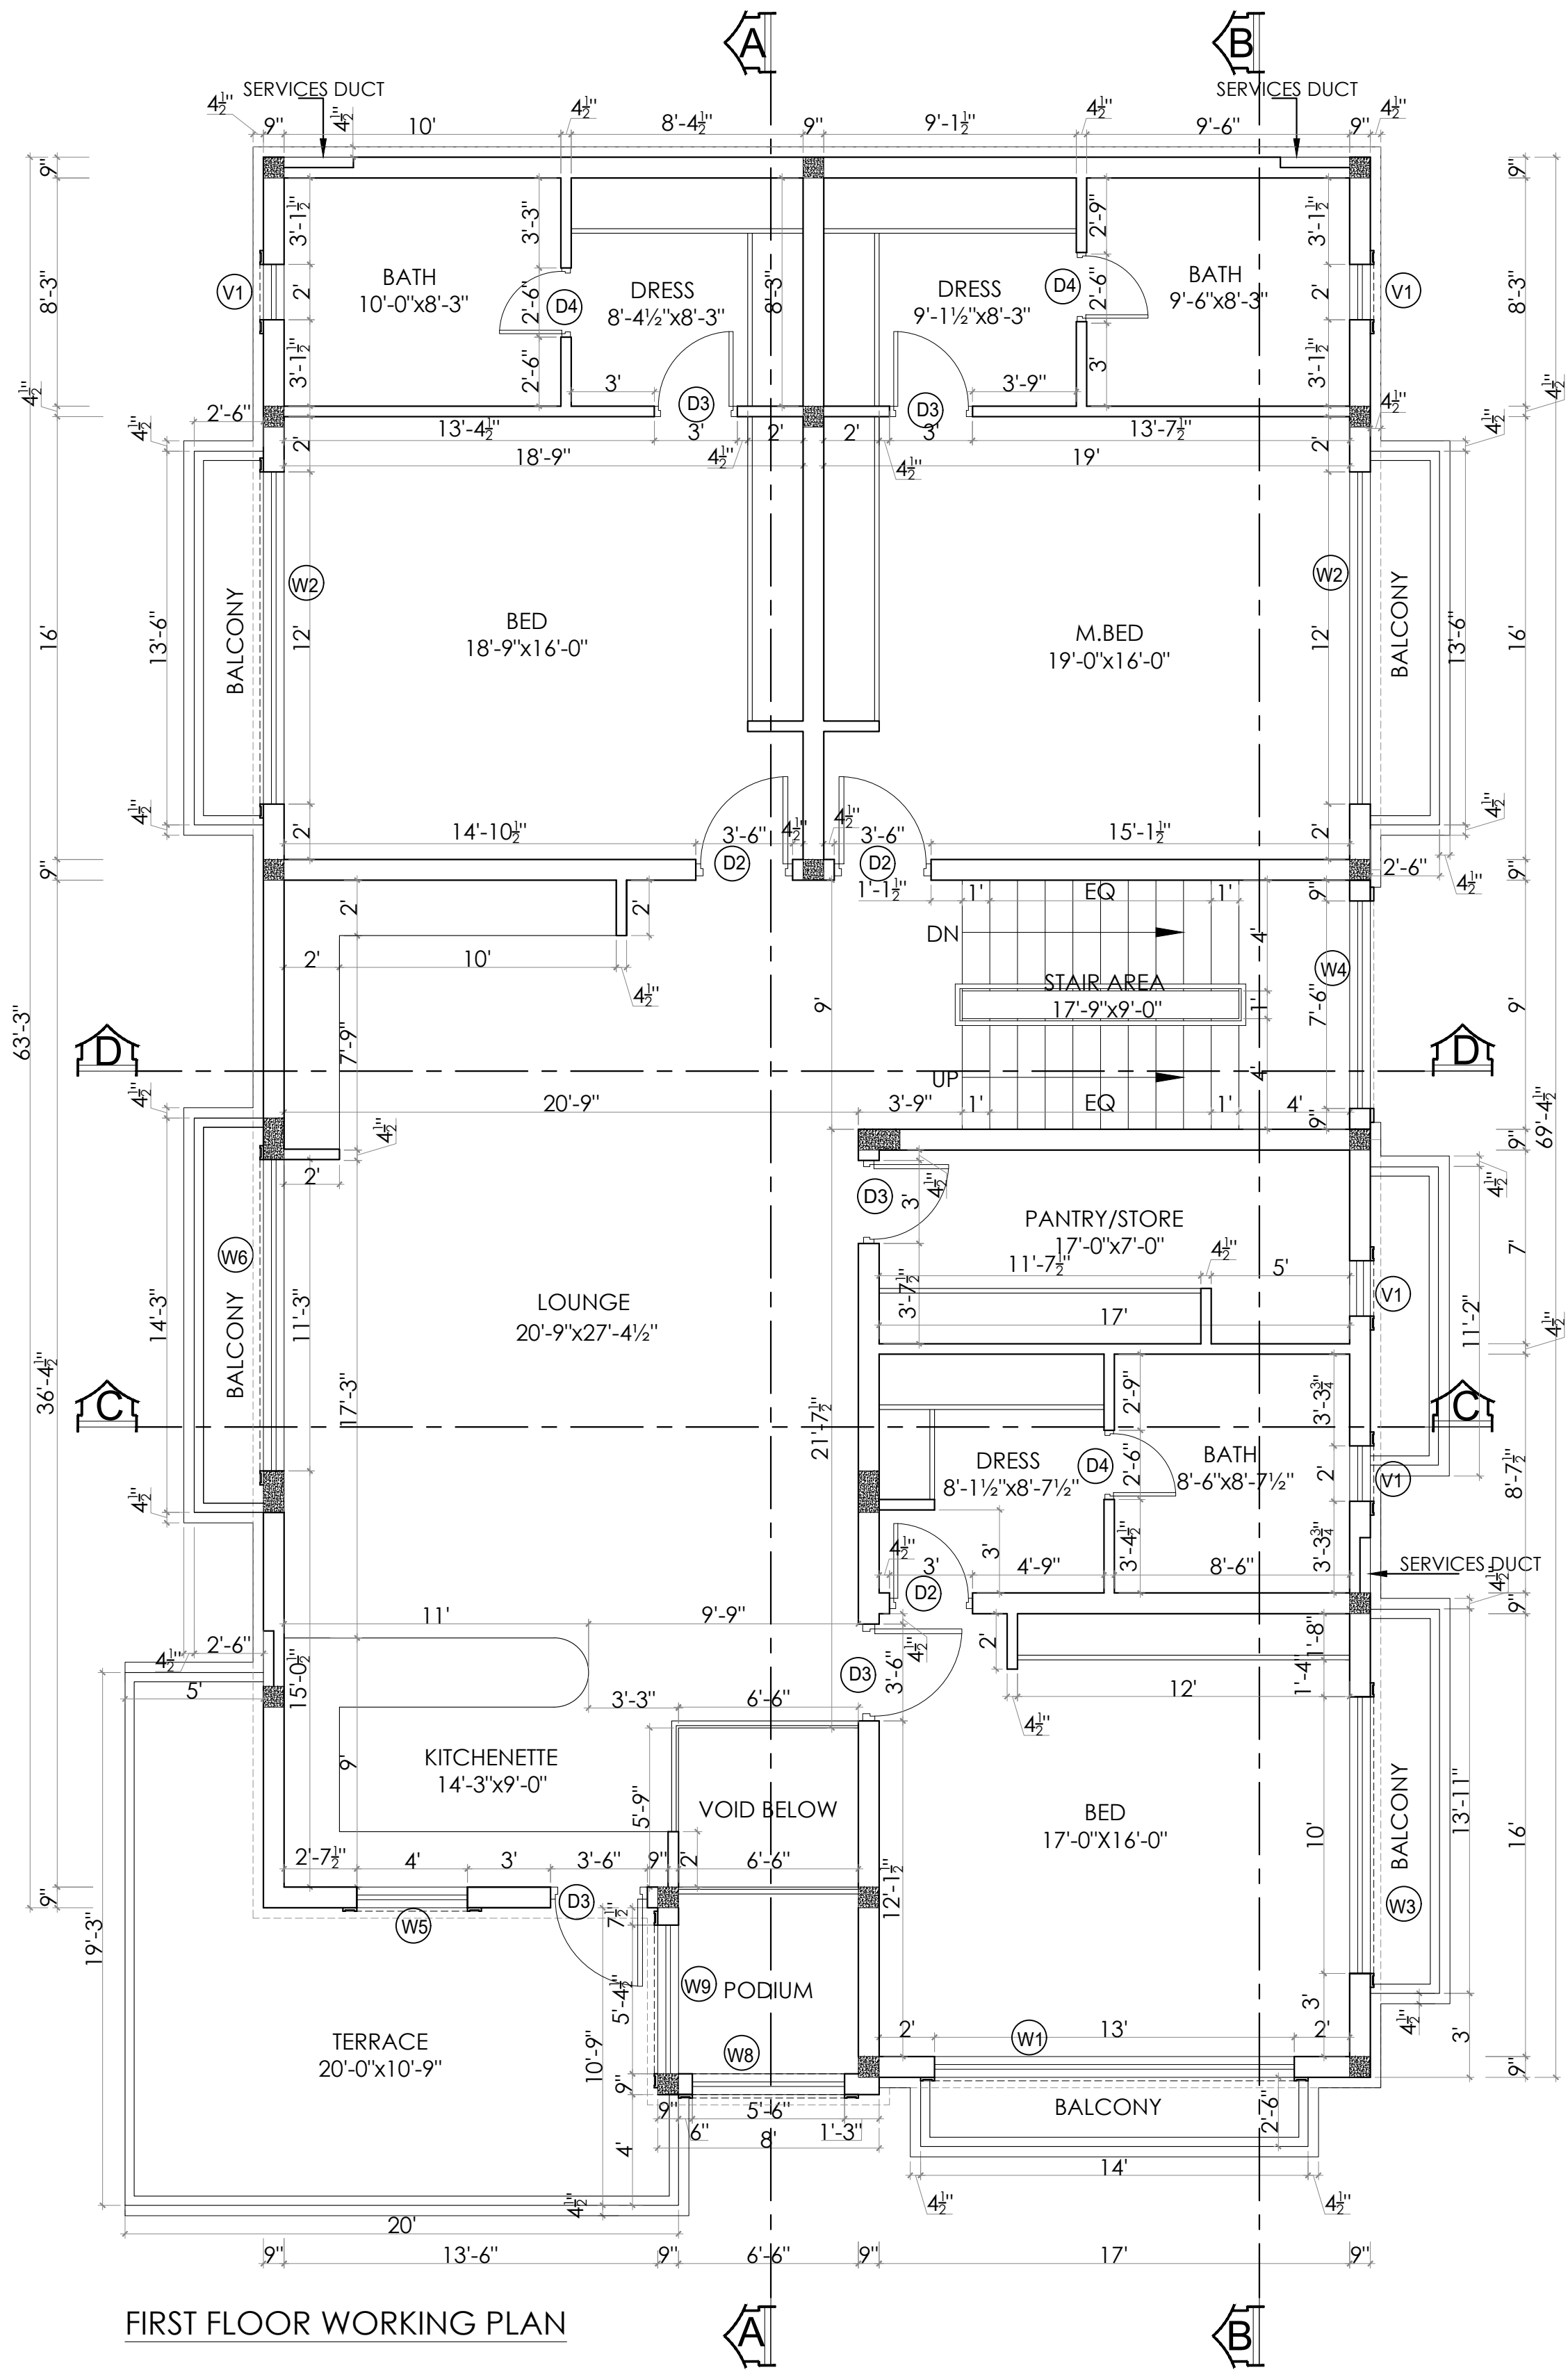

FIRST FLOOR WORKING PLAN


				Project DESIGN OF HOUSE BRIG (R) Sheikh Ghulam Jilani PLOT # 23, STREET # 19, SECTOR- B, PHASE II, DHA ISLAMABAD.	Title FIRST FLOOR WORKING PLAN	Designed Architect Nazeem Baig Bushra Nabi	Date 24-july-23	N	MANN STUDIO Studio of Art, Design & Architecture 599, Kurram Road, G-9/1 Islamabad. E.mail: bushra.mannstudio@gmail.com, 03136226867	Aalay designs AALAY DESIGNS Architecture,Interior, Construction & Management 126C, street 28, Divine Gardens, Airport road, Lahore E.mail: aalaydesigns@gmail.com, 03334349615
				Client BRIG(R)SHEIKH GHULAM JILANI	Project Manager Approved Principal Architect Nazeem Baig Bushra Nabi	Drawn AFZAL AHMAD	Drawing no AR-12			
DATE	REVIEW	DESCRIPTION	SIGN			Scale N.T.S (NOT MEASURE WITH SCALE)				

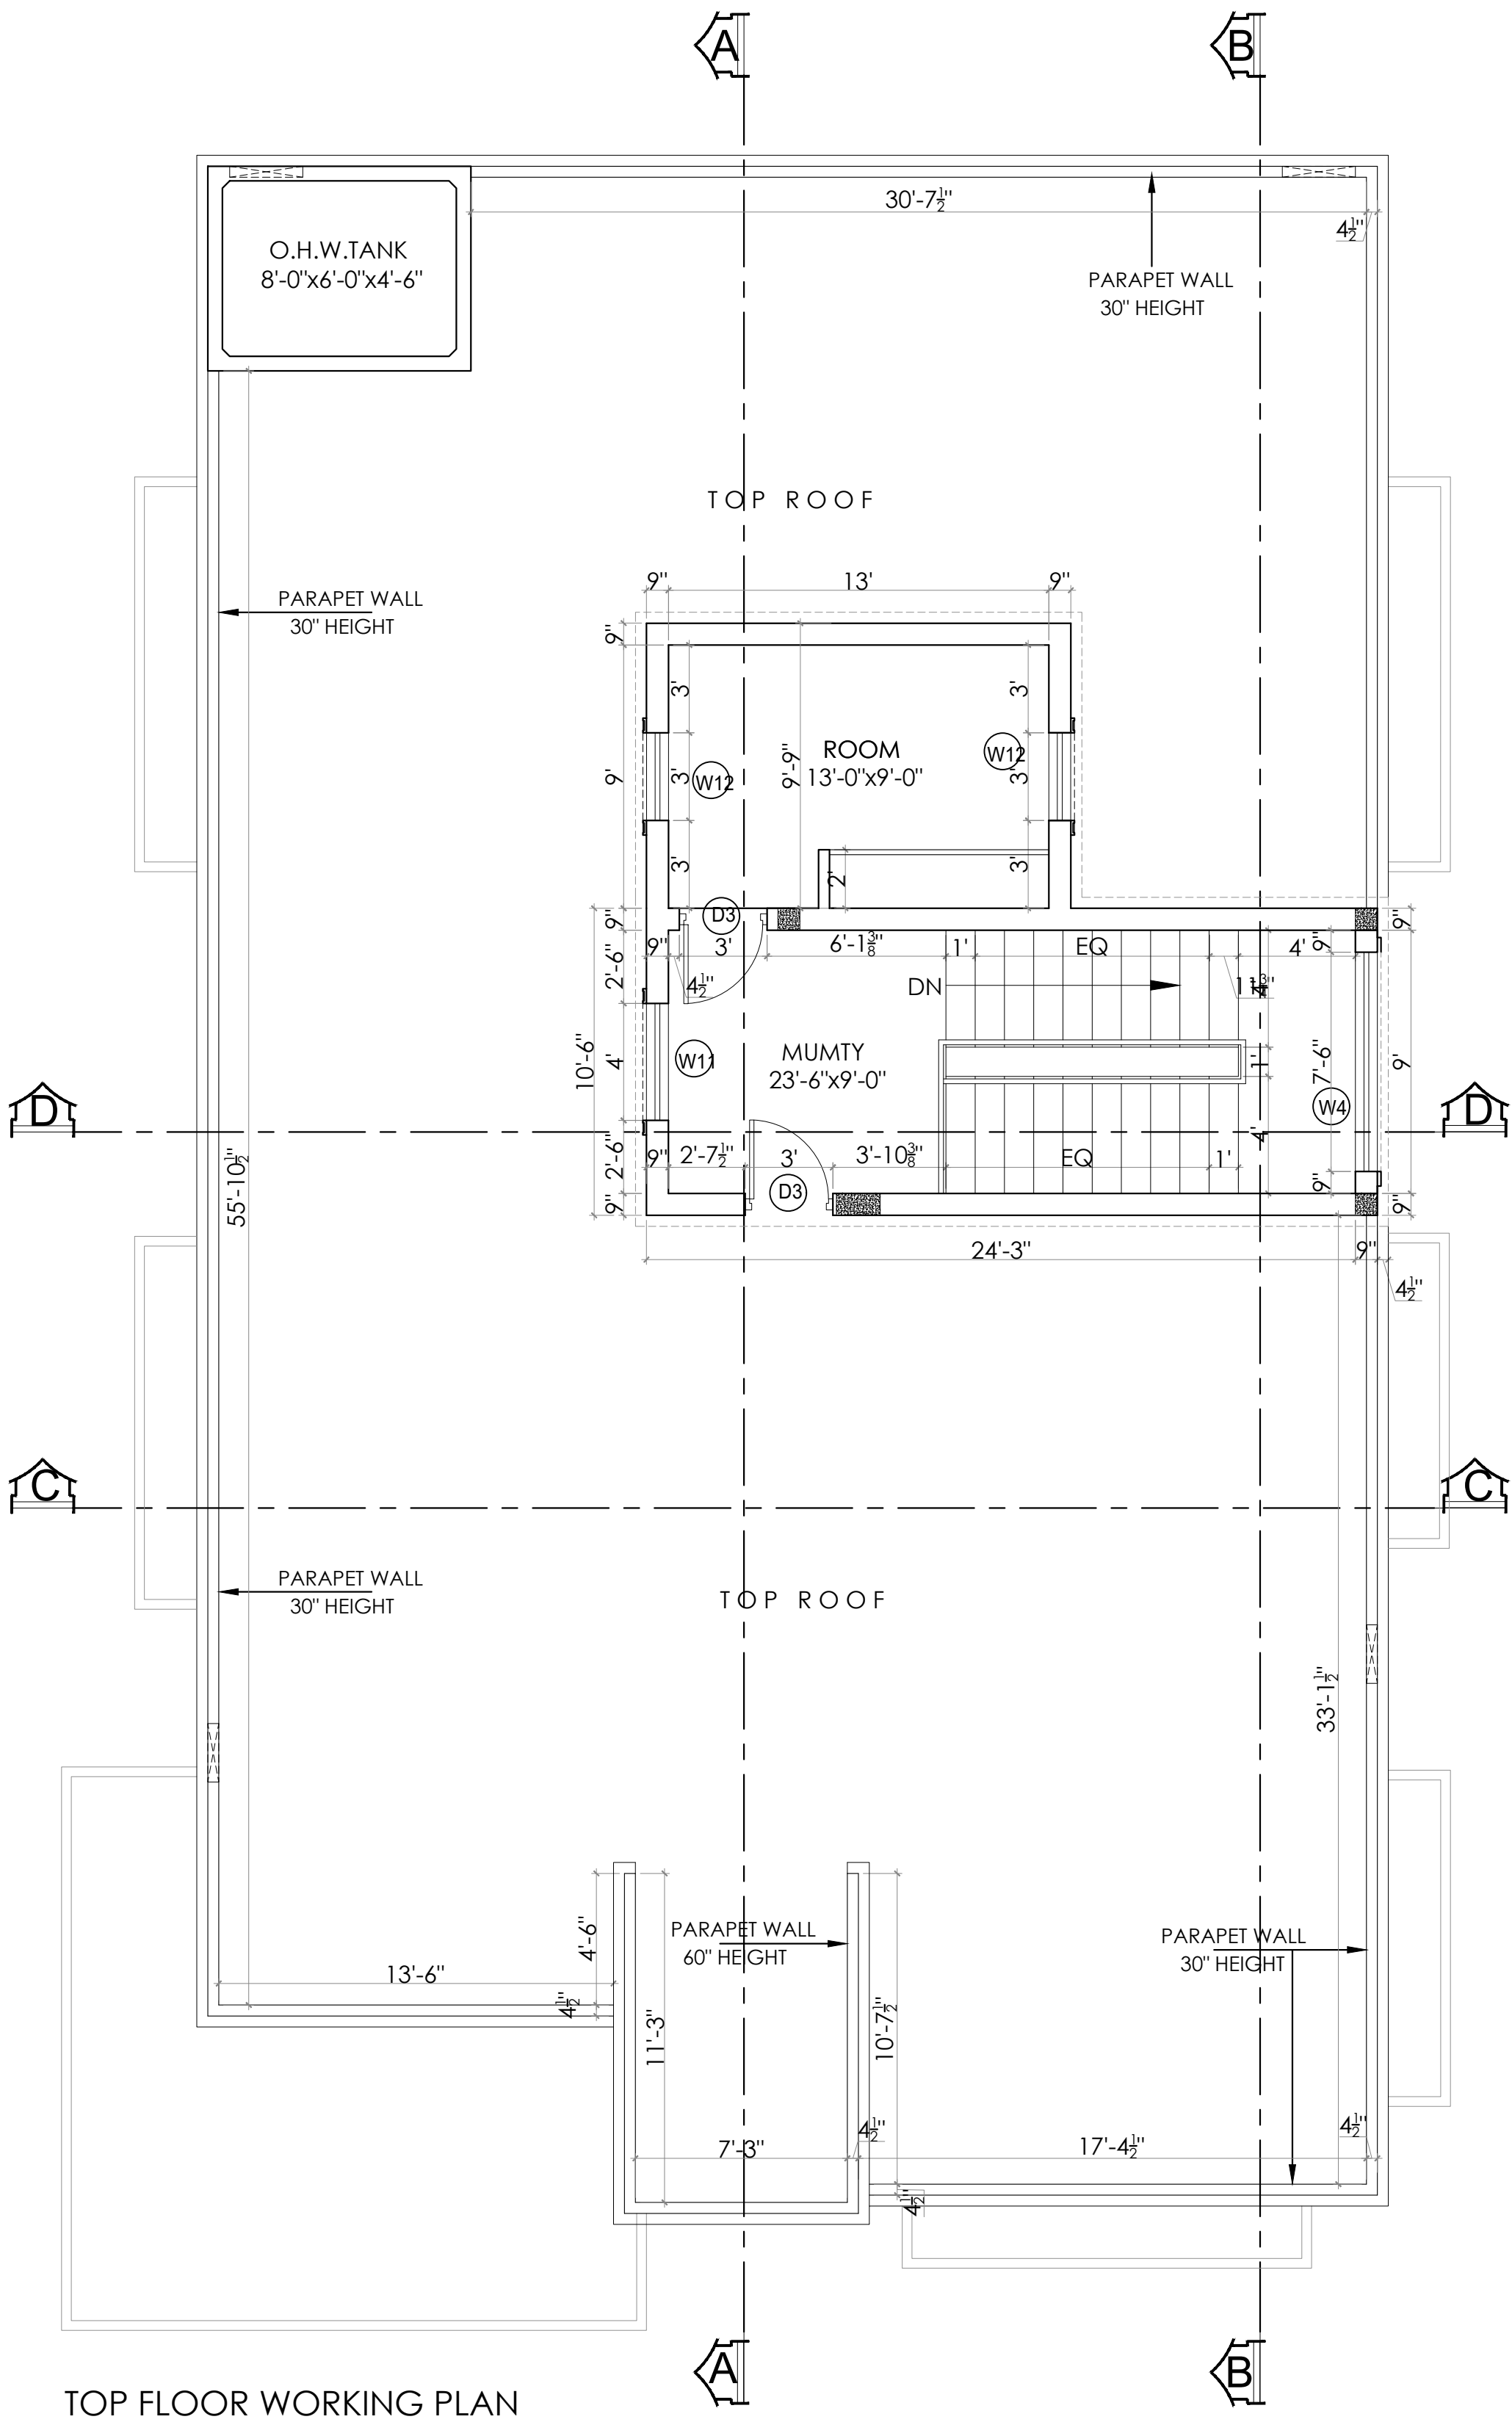

TOP FLOOR WORKING PLAN




FRONT ELEVATION

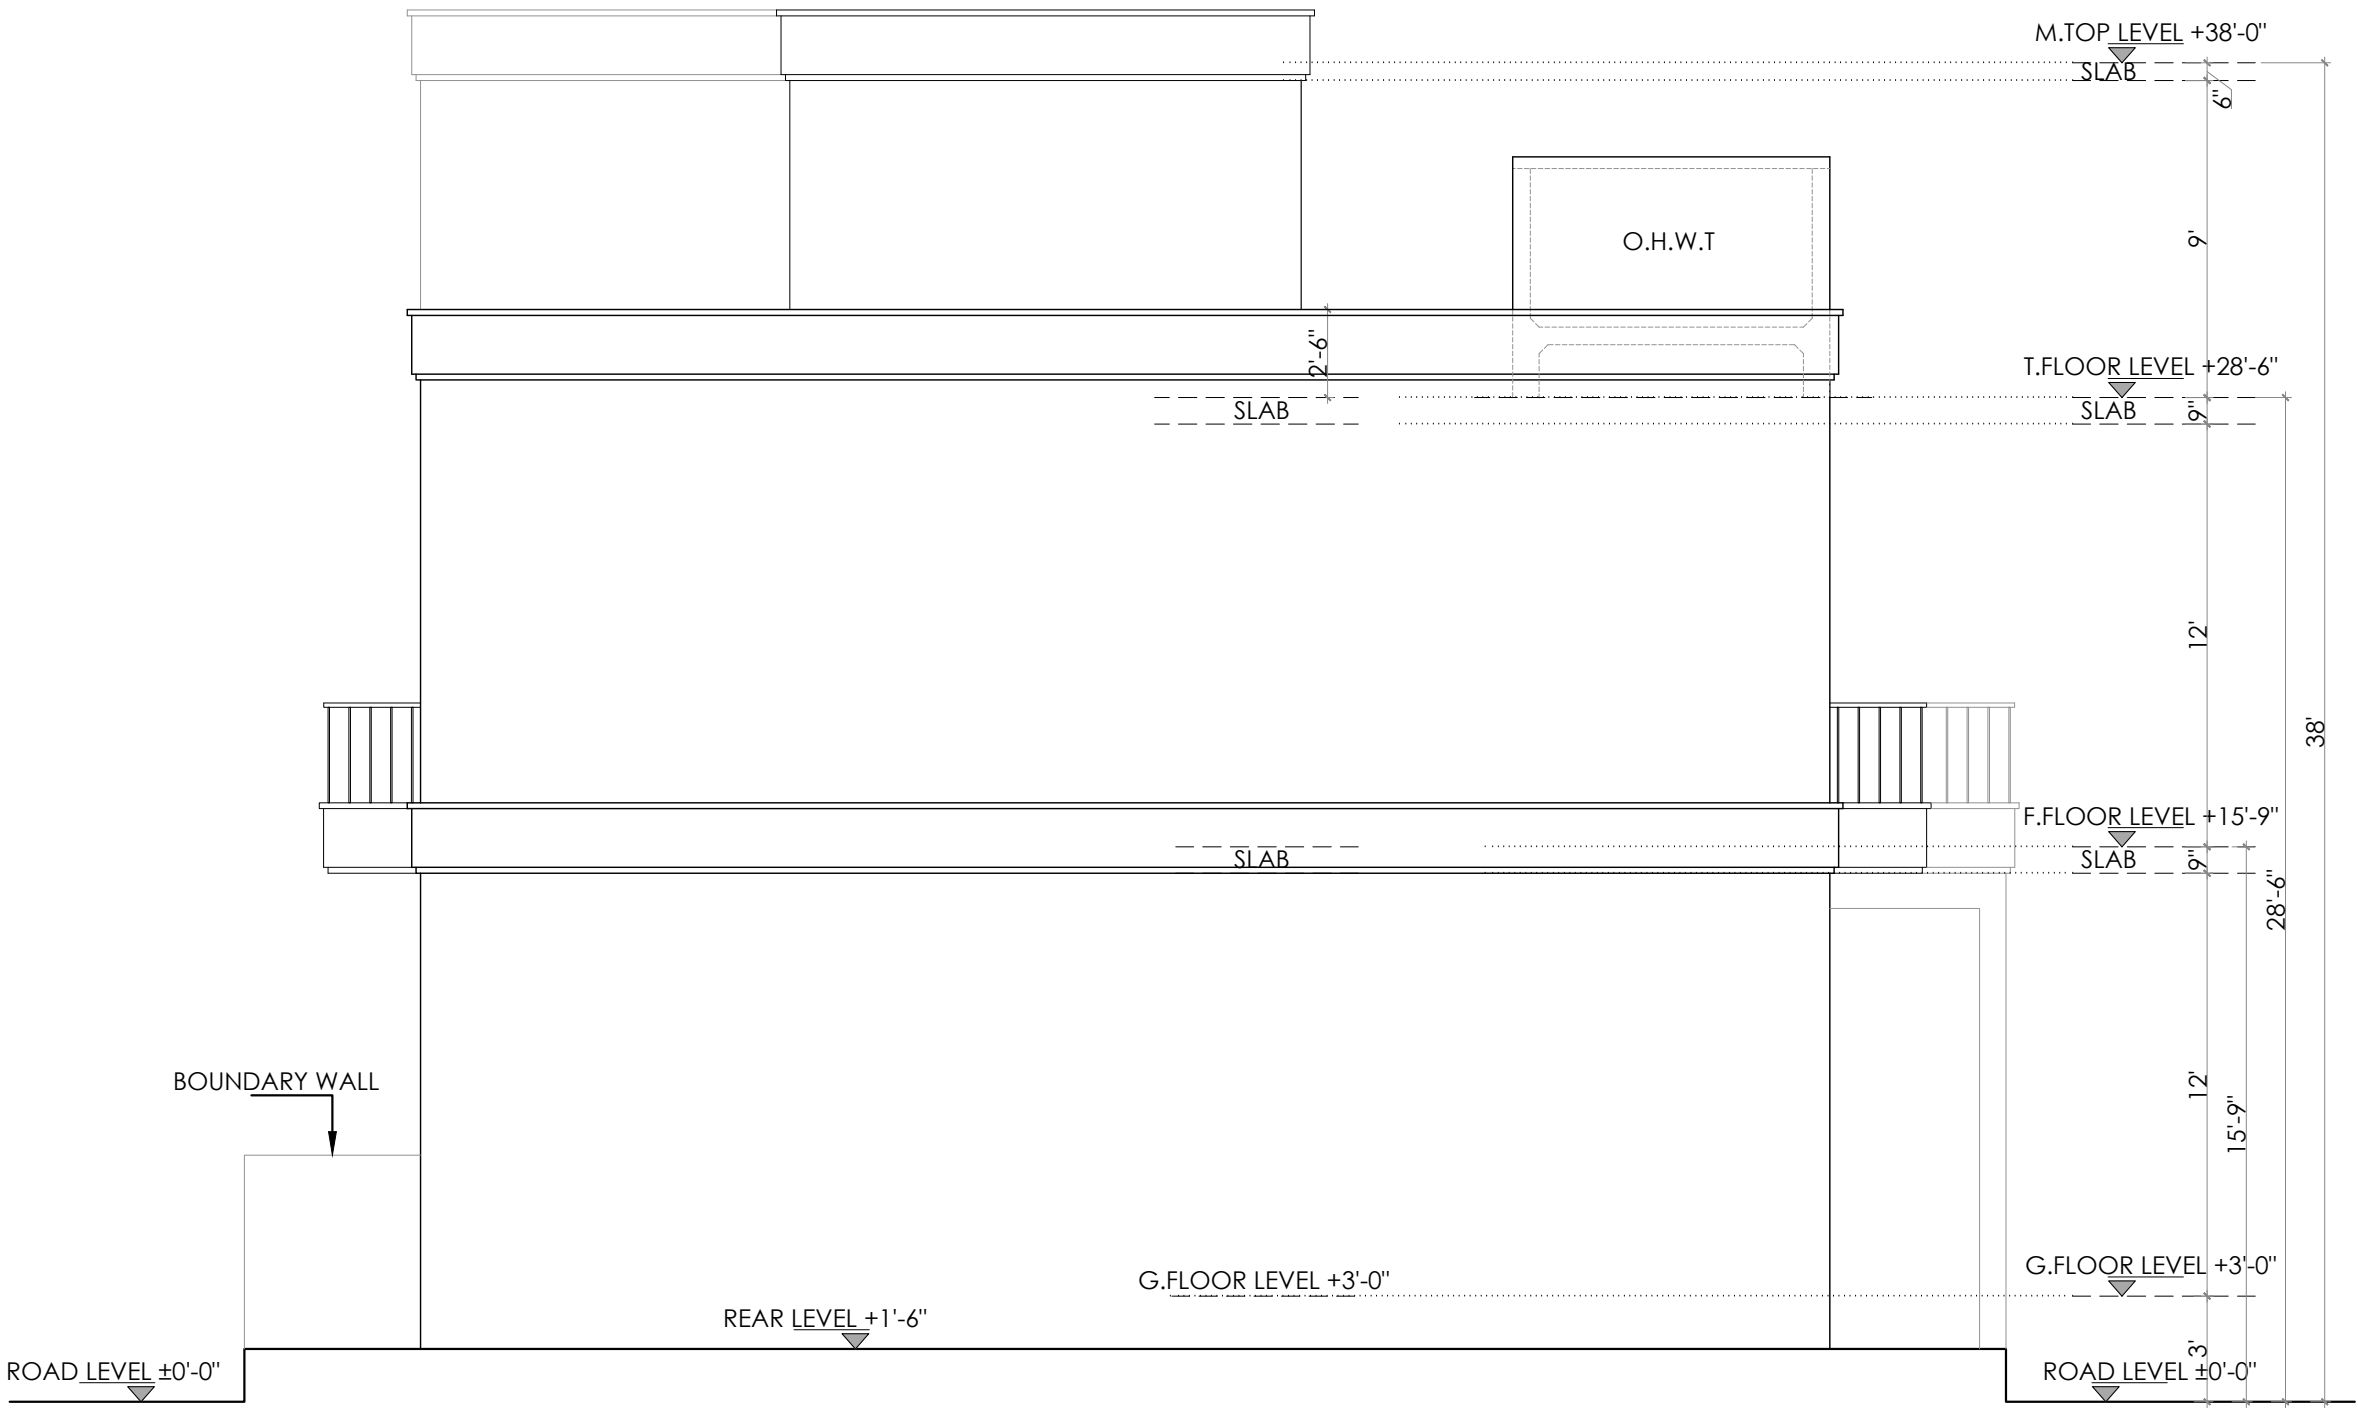


REAR ELEVATION

				Project DESIGN OF HOUSE BRIG (R) Sheikh Ghulam Jilani PLOT # 23, STREET # 19, SECTOR- B, PHASE II, DHA ISLAMABAD.	Title FRONT & REAR ELEVATION		Designed Architect Nazeem Baig Bushra Nabi	Date 24-july-23		 MANN STUDIO Studio of Art, Design & Architecture 599, Kurram Road, G-9/1 Islamabad. E.mail: bushra.mannstudio@gmail.com, 03136226867	 AALAY DESIGNS Architecture, Interior, Construction & Management 126C, street 28, Divine Gardens, Airport road, Lahore E.mail: aalaydesigns@gmail.com, 03334349615
							Drawn AFZAL AHMAD	Drawing no			
DATE	REVIEW	DESCRIPTION	SIGN				Scale N.T.S (NOT MEASURE WITH SCALE)	AR-14			
				Client BRIG(R)SHEIKH GHULAM JILANI	Project Manager	Approved Principal Architect Nazeem Baig Bushra Nabi					

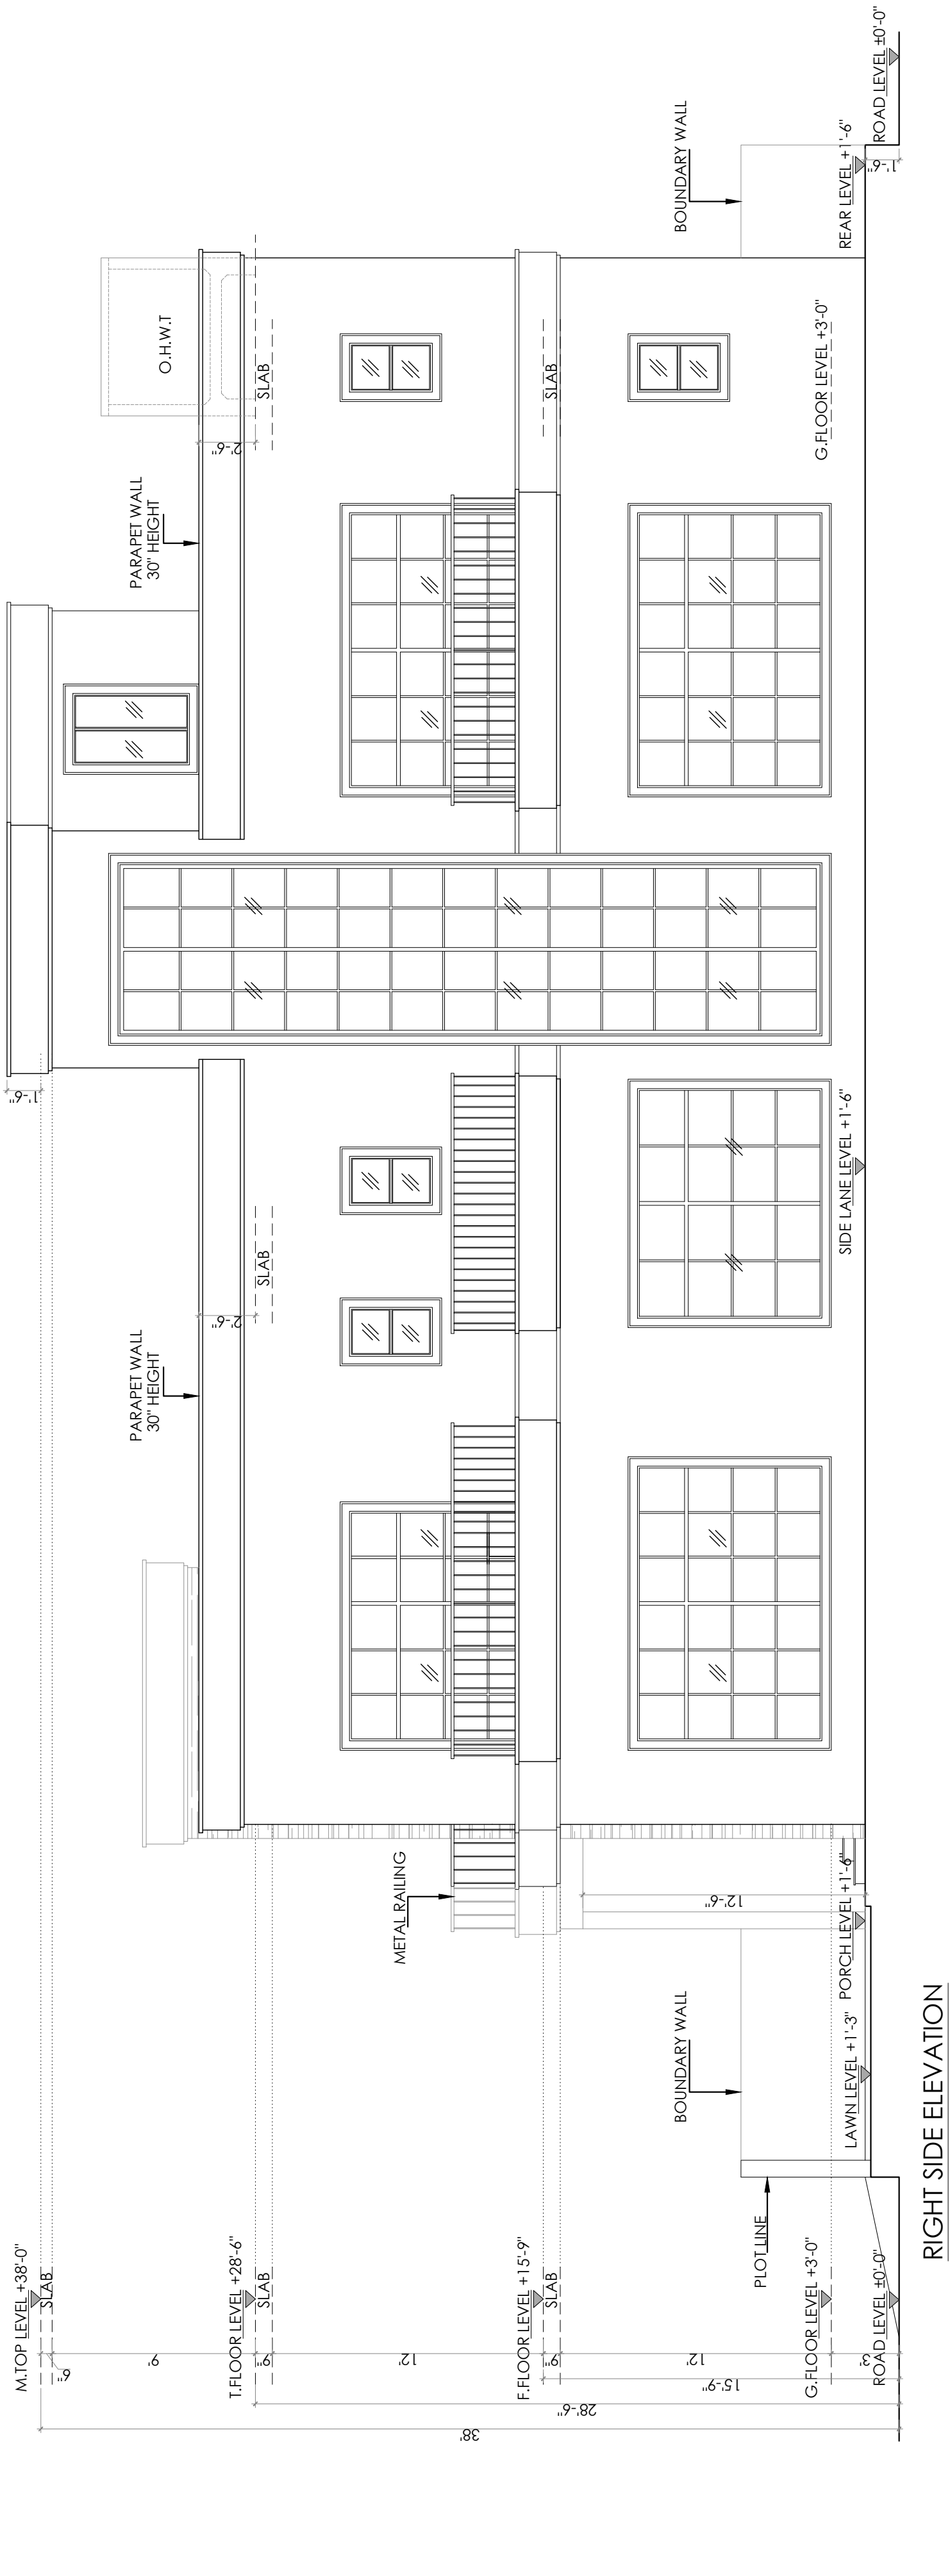

RIGHT SIDE ELEVATION

				Project DESIGN OF HOUSE BRIG (R) Sheikh Ghulam Jilani PLOT # 23, STREET # 19, SECTOR- B, PHASE II, DHA ISLAMABAD.	Title RIGHT SIDE ELEVATION Project Manager Approved Principal Architect Nazeem Baig Bushra Nabi		Designed Architect Nazeem Baig Bushra Nabi	Date 24-july-23		MANN STUDIO Studio of Art, Design & Architecture 599, Kurram Road, G-9/1 Islamabad. E.mail: bushra.mannstudio@gmail.com, 03136226867	Aalay designs AALAY DESIGNS Architecture,Interior, Construction & Management 126C, street 28, Divine Gardens, Airport road, Lahore E.mail: aalaydesigns@gmail.com, 03334349615
							Drawn AFZAL AHMAD	Drawing no AR-15			
DATE	REVIEW	DESCRIPTION	SIGN				Scale N.T.S (NOT MEASURE WITH SCALE)				

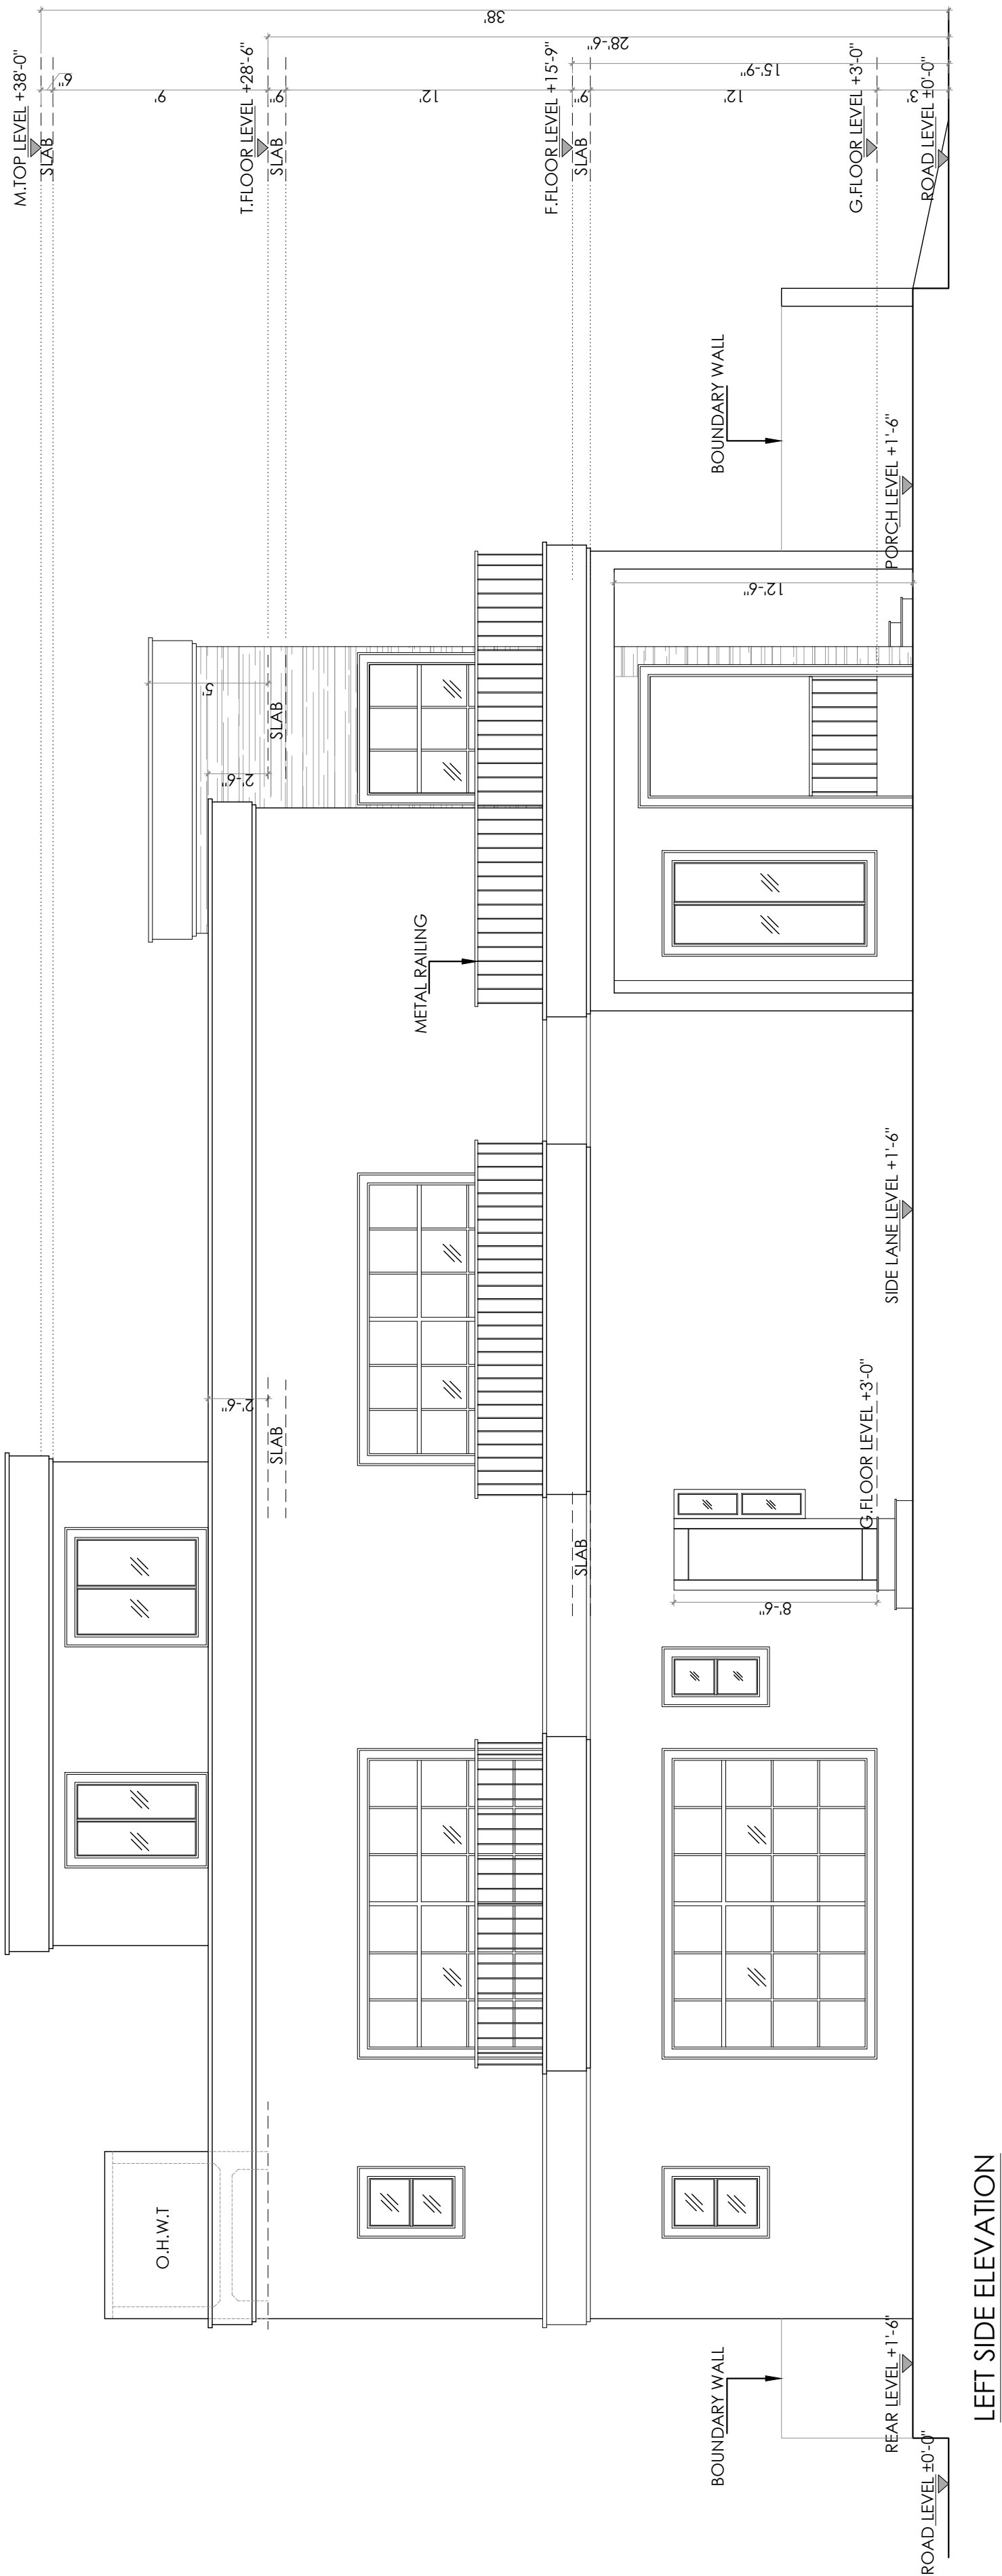

LEFT SIDE ELEVATION

				Project DESIGN OF HOUSE BRIG (R) Sheikh Ghulam Jilani PLOT # 23, STREET # 19, SECTOR- B, PHASE II, DHA ISLAMABAD.	Title LEFT SIDE ELEVATION		Designed Architect Nazeem Baig Bushra Nabi	Date 24-july-23
							Drawn AFZAL AHMAD	
							Scale N.T.S (NOT MEASURE WITH SCALE)	
DATE	REVIEW	DESCRIPTION	SIGN	Client BRIG(R)SHEIKH GHULAM JILANI	Project Manager	Approved Principal Architect Nazeem Baig Bushra Nabi	Drawing no AR-16	








MANN STUDIO
Studio of Art, Design & Architecture
599, Kurram Road, G-9/1 Islamabad.
E.mail: bushra.mannstudio@gmail.com, 03136226867




AALAY DESIGNS
Architecture,Interior, Construction & Management
126C, street 28, Divine Gardens, Airport road, Lahore
E.mail: aalaydesigns@gmail.com, 03334349615

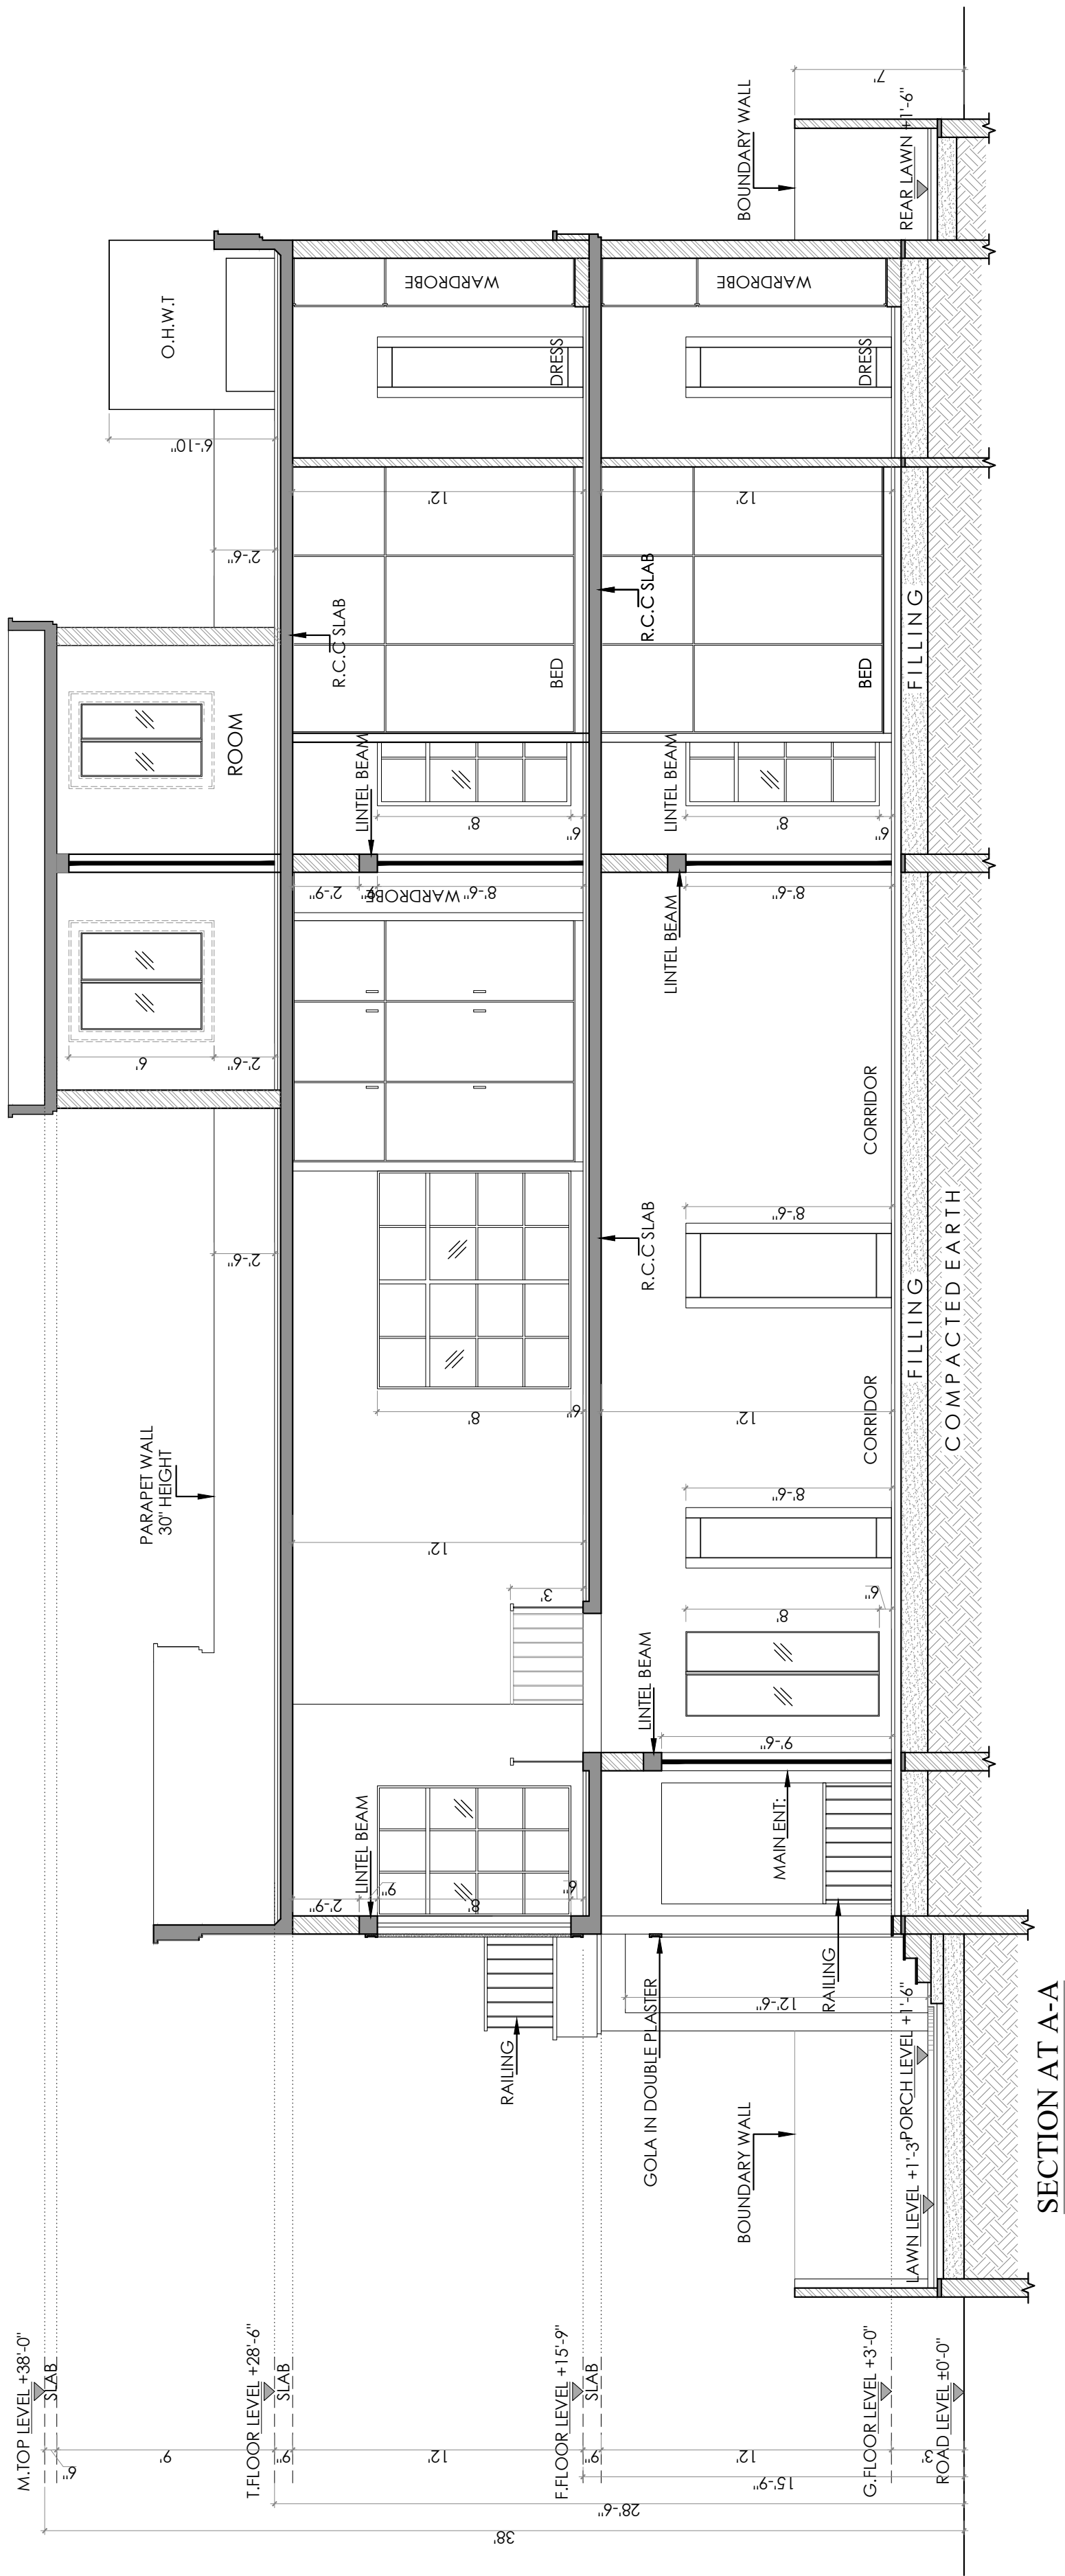


				Project DESIGN OF HOUSE BRIG (R) Sheikh Ghulam Jilani PLOT # 23, STREET # 19, SECTOR- B, PHASE II, DHA ISLAMABAD.	Title SECTION AT A-A		Designed Architect Nazeem Baig Bushra Nabi	Date 24-july-23		 MANN STUDIO Studio of Art, Design & Architecture 599, Kurram Road, G-9/1 Islamabad. E.mail: bushra.mannstudio@gmail.com, 03136226867	 AALAY DESIGNS Architecture, Interior, Construction & Management 126C, street 28, Divine Gardens, Airport road, Lahore E.mail: aalaydesigns@gmail.com, 03334349615
							Drawn AFZAL AHMAD	Drawing no			
DATE	REVIEW	DESCRIPTION	SIGN				Scale N.T.S (NOT MEASURE WITH SCALE)	AR-17			

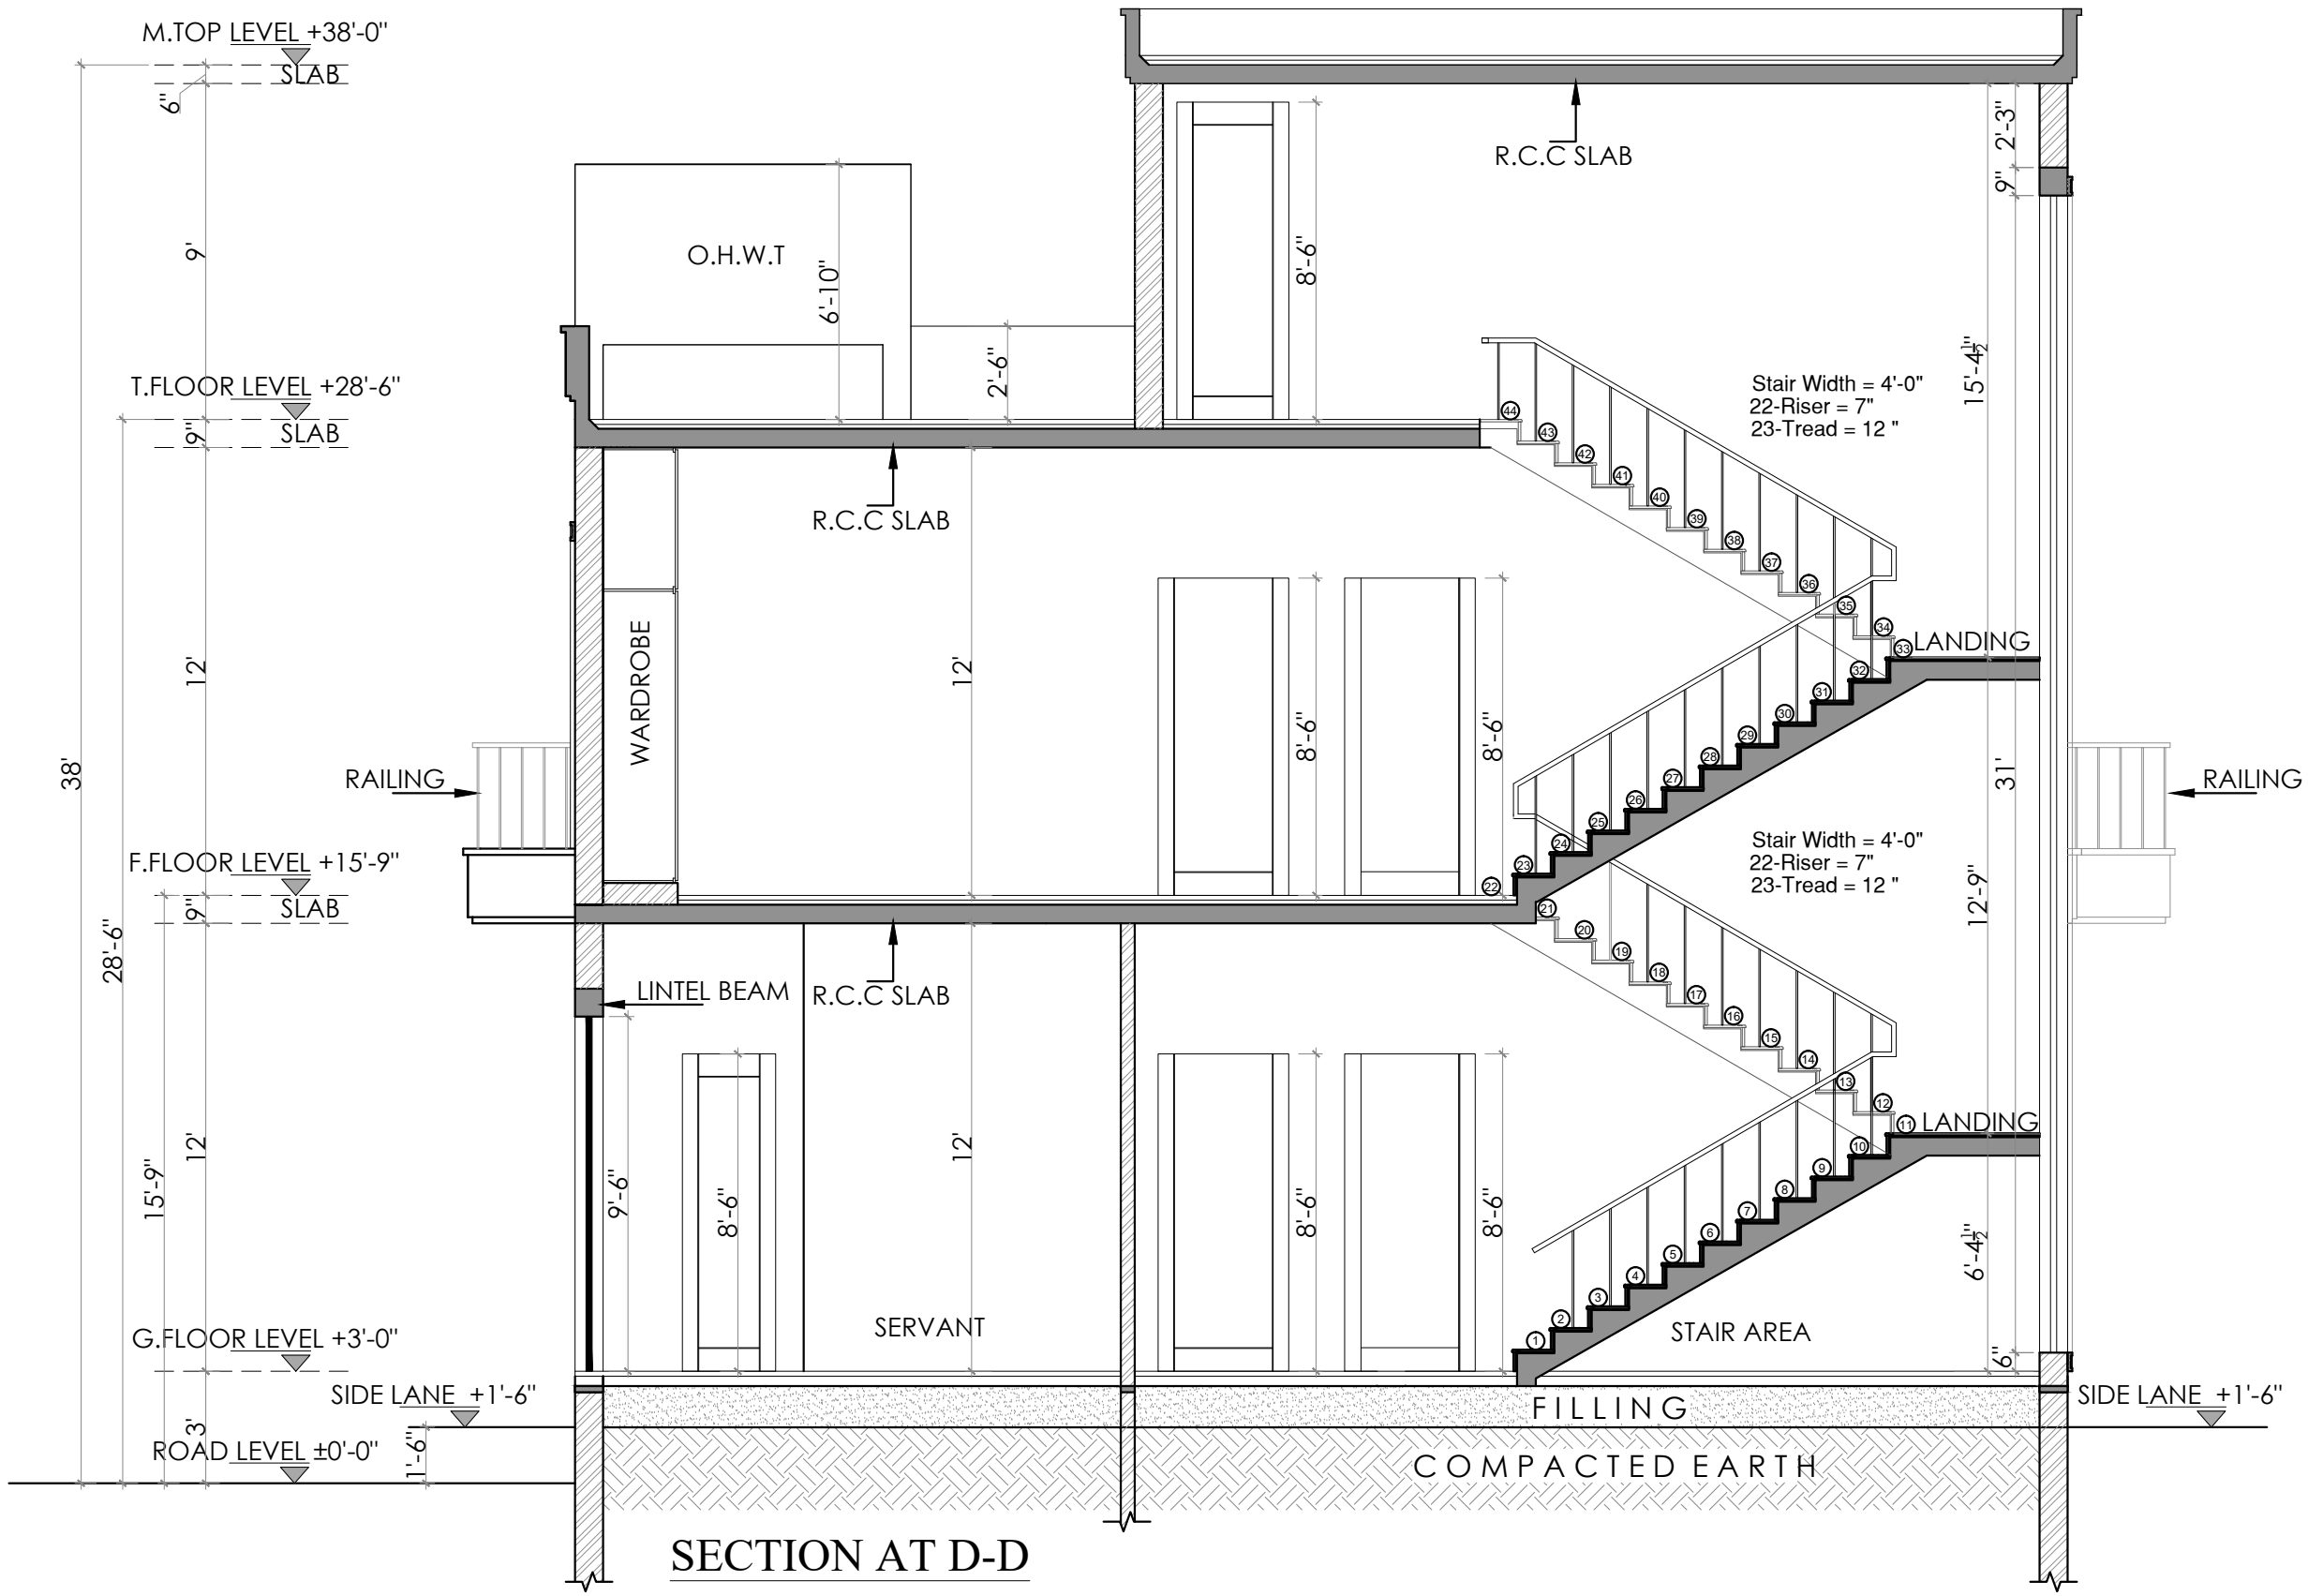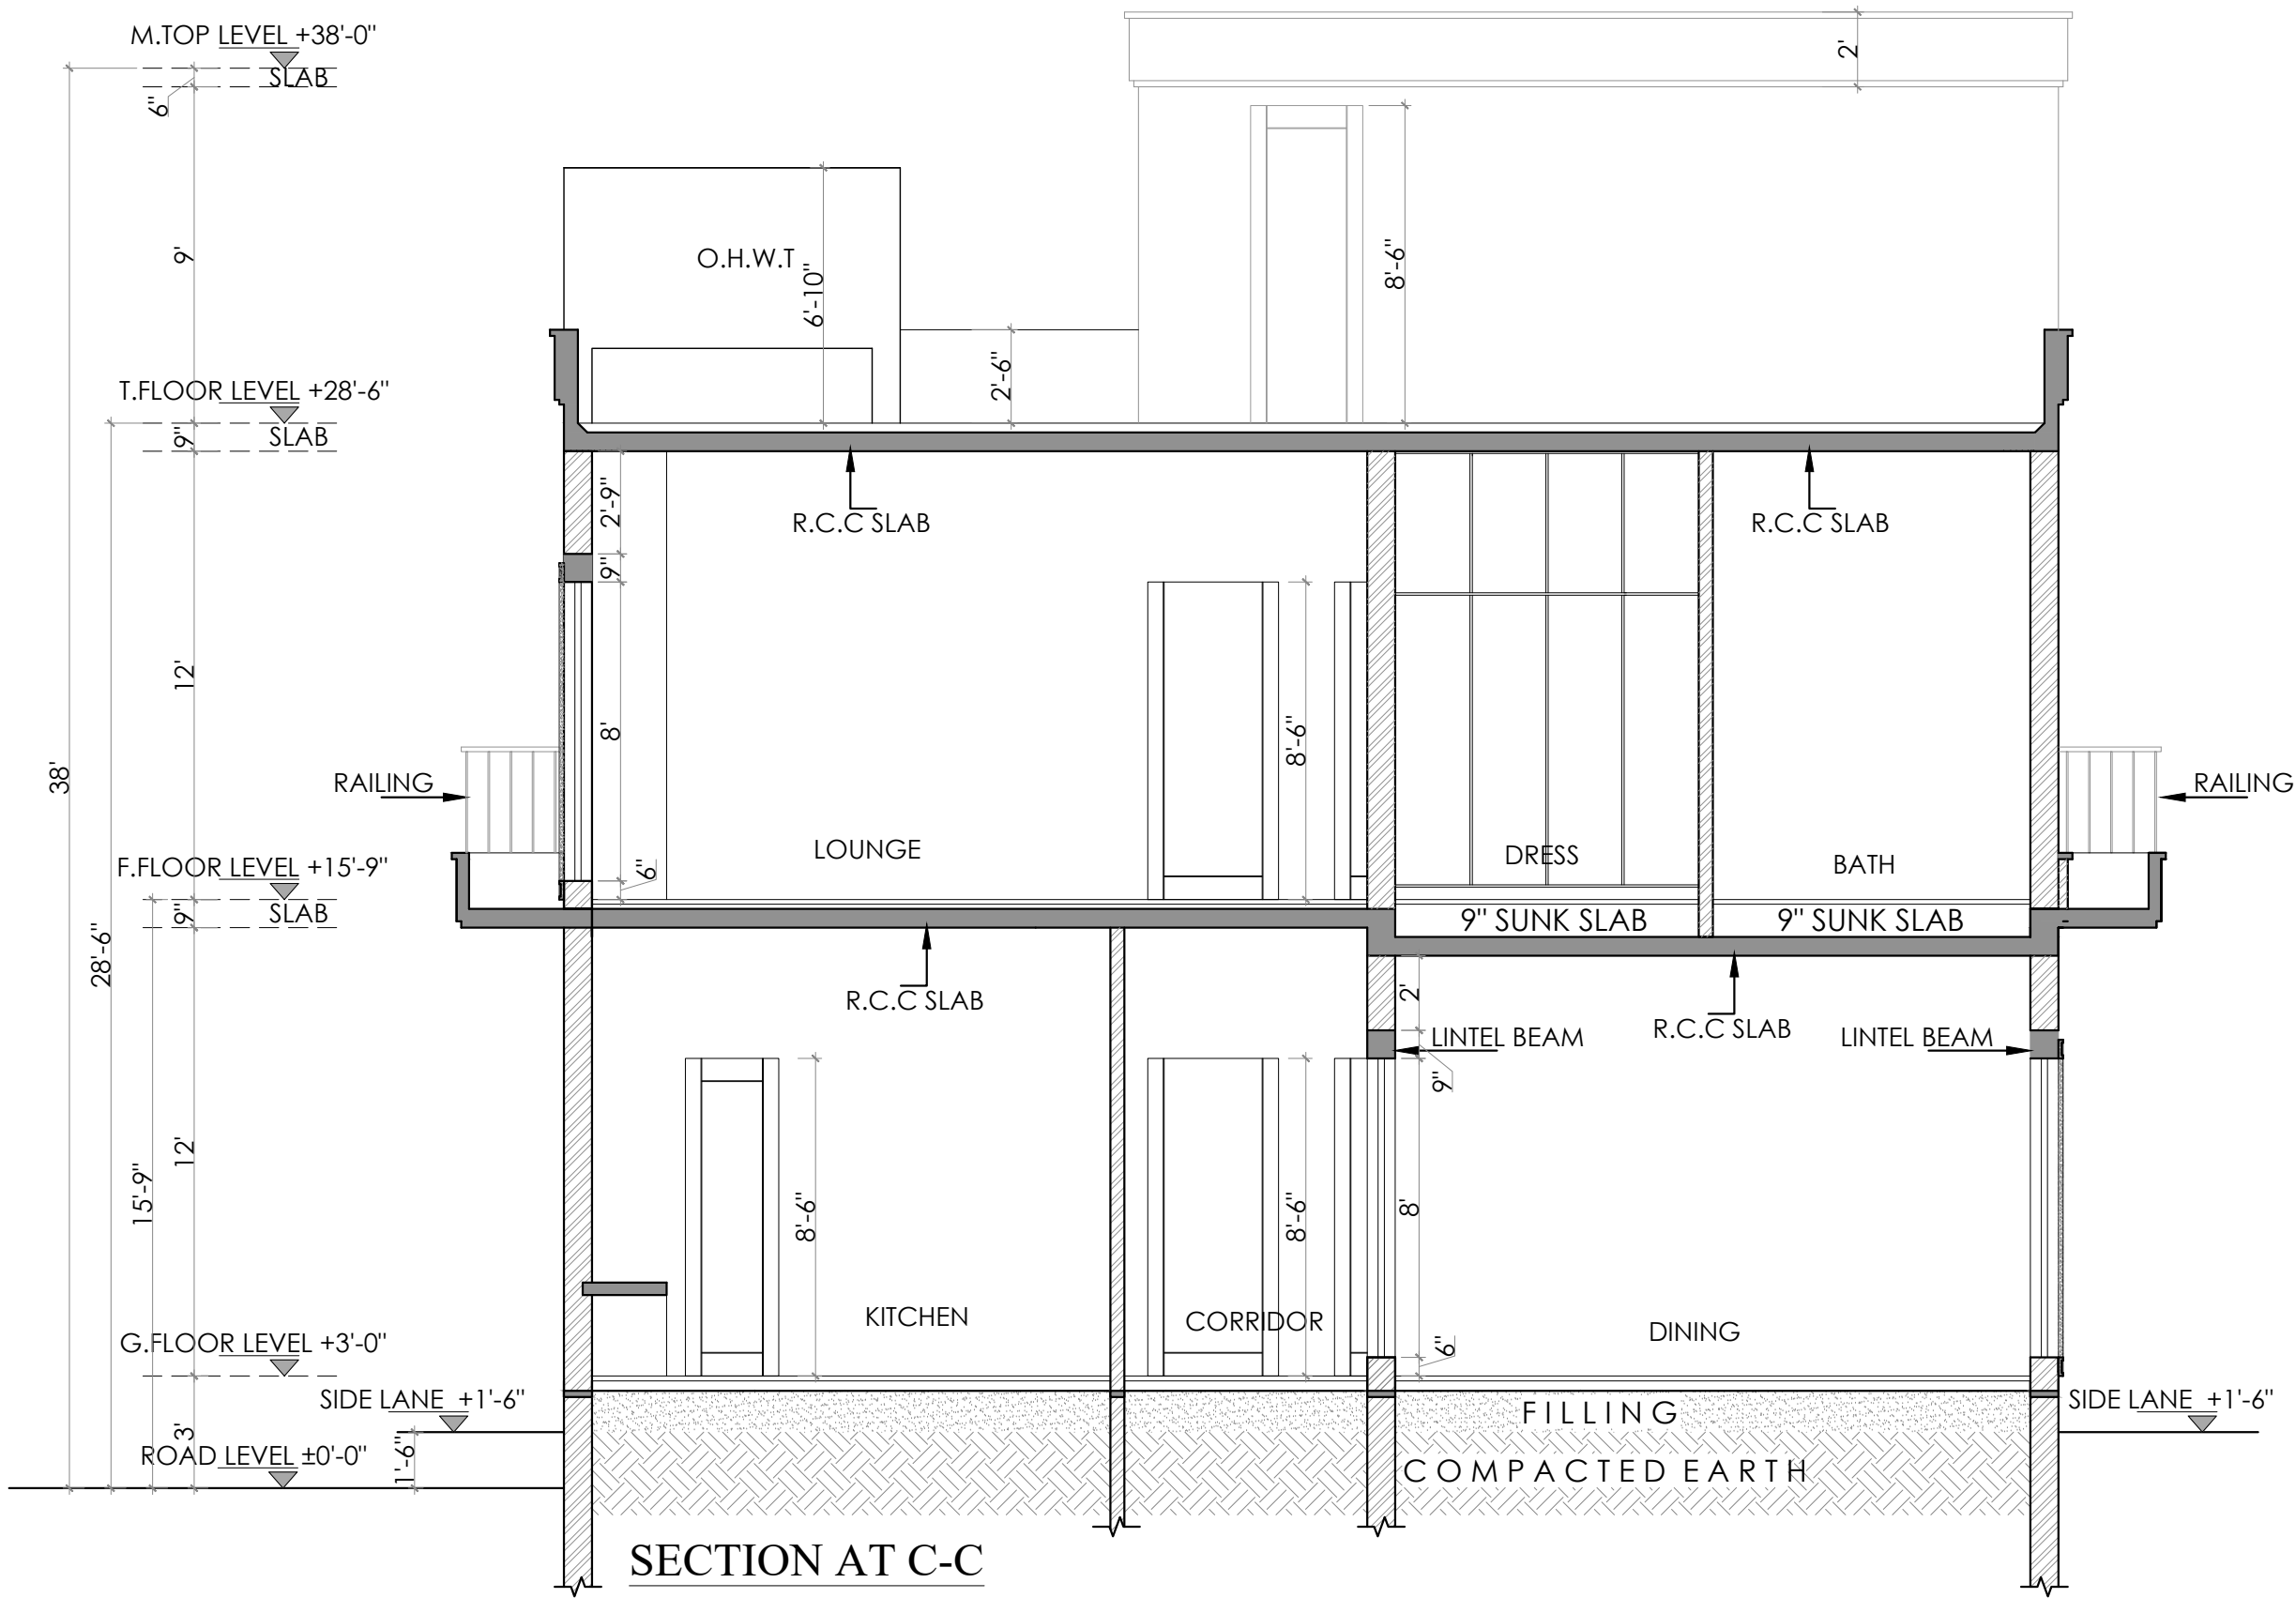


			Project	DESIGN OF HOUSE BRIG (R) Sheikh Ghulam Jilani PLOT # 23, STREET # 19, SECTOR- B, PHASE II, DHA ISLAMABAD.	Title		SECTION AT D-D SECTION AT E-E		Designed	Architect Nazeem Baig Bushra Nabi	Date			MANN STUDIO Studio of Art, Design & Architecture 599, Kurram Road, G-9/1 Islamabad. E.mail: bushra.mannstudio@gmail.com, 03136226867	AALAY DESIGNS Architecture,Interior, Construction & Management 126C, street 28, Divine Gardens, Airport road, Lahore E.mail: aalaydesigns@gmail.com, 03334349615
							Project Manager		Approved	AFZAL AHMAD					
			Client	BRIG(R)SHEIKH GHULAM JILANI			Scale	Drawing no		AR-19					
					Principal Architect Nazeem Baig Bushra Nabi		N.T.S (NOT MEASURE WITH SCALE)								
DATE	REVIEW	DESCRIPTION	SIGN												

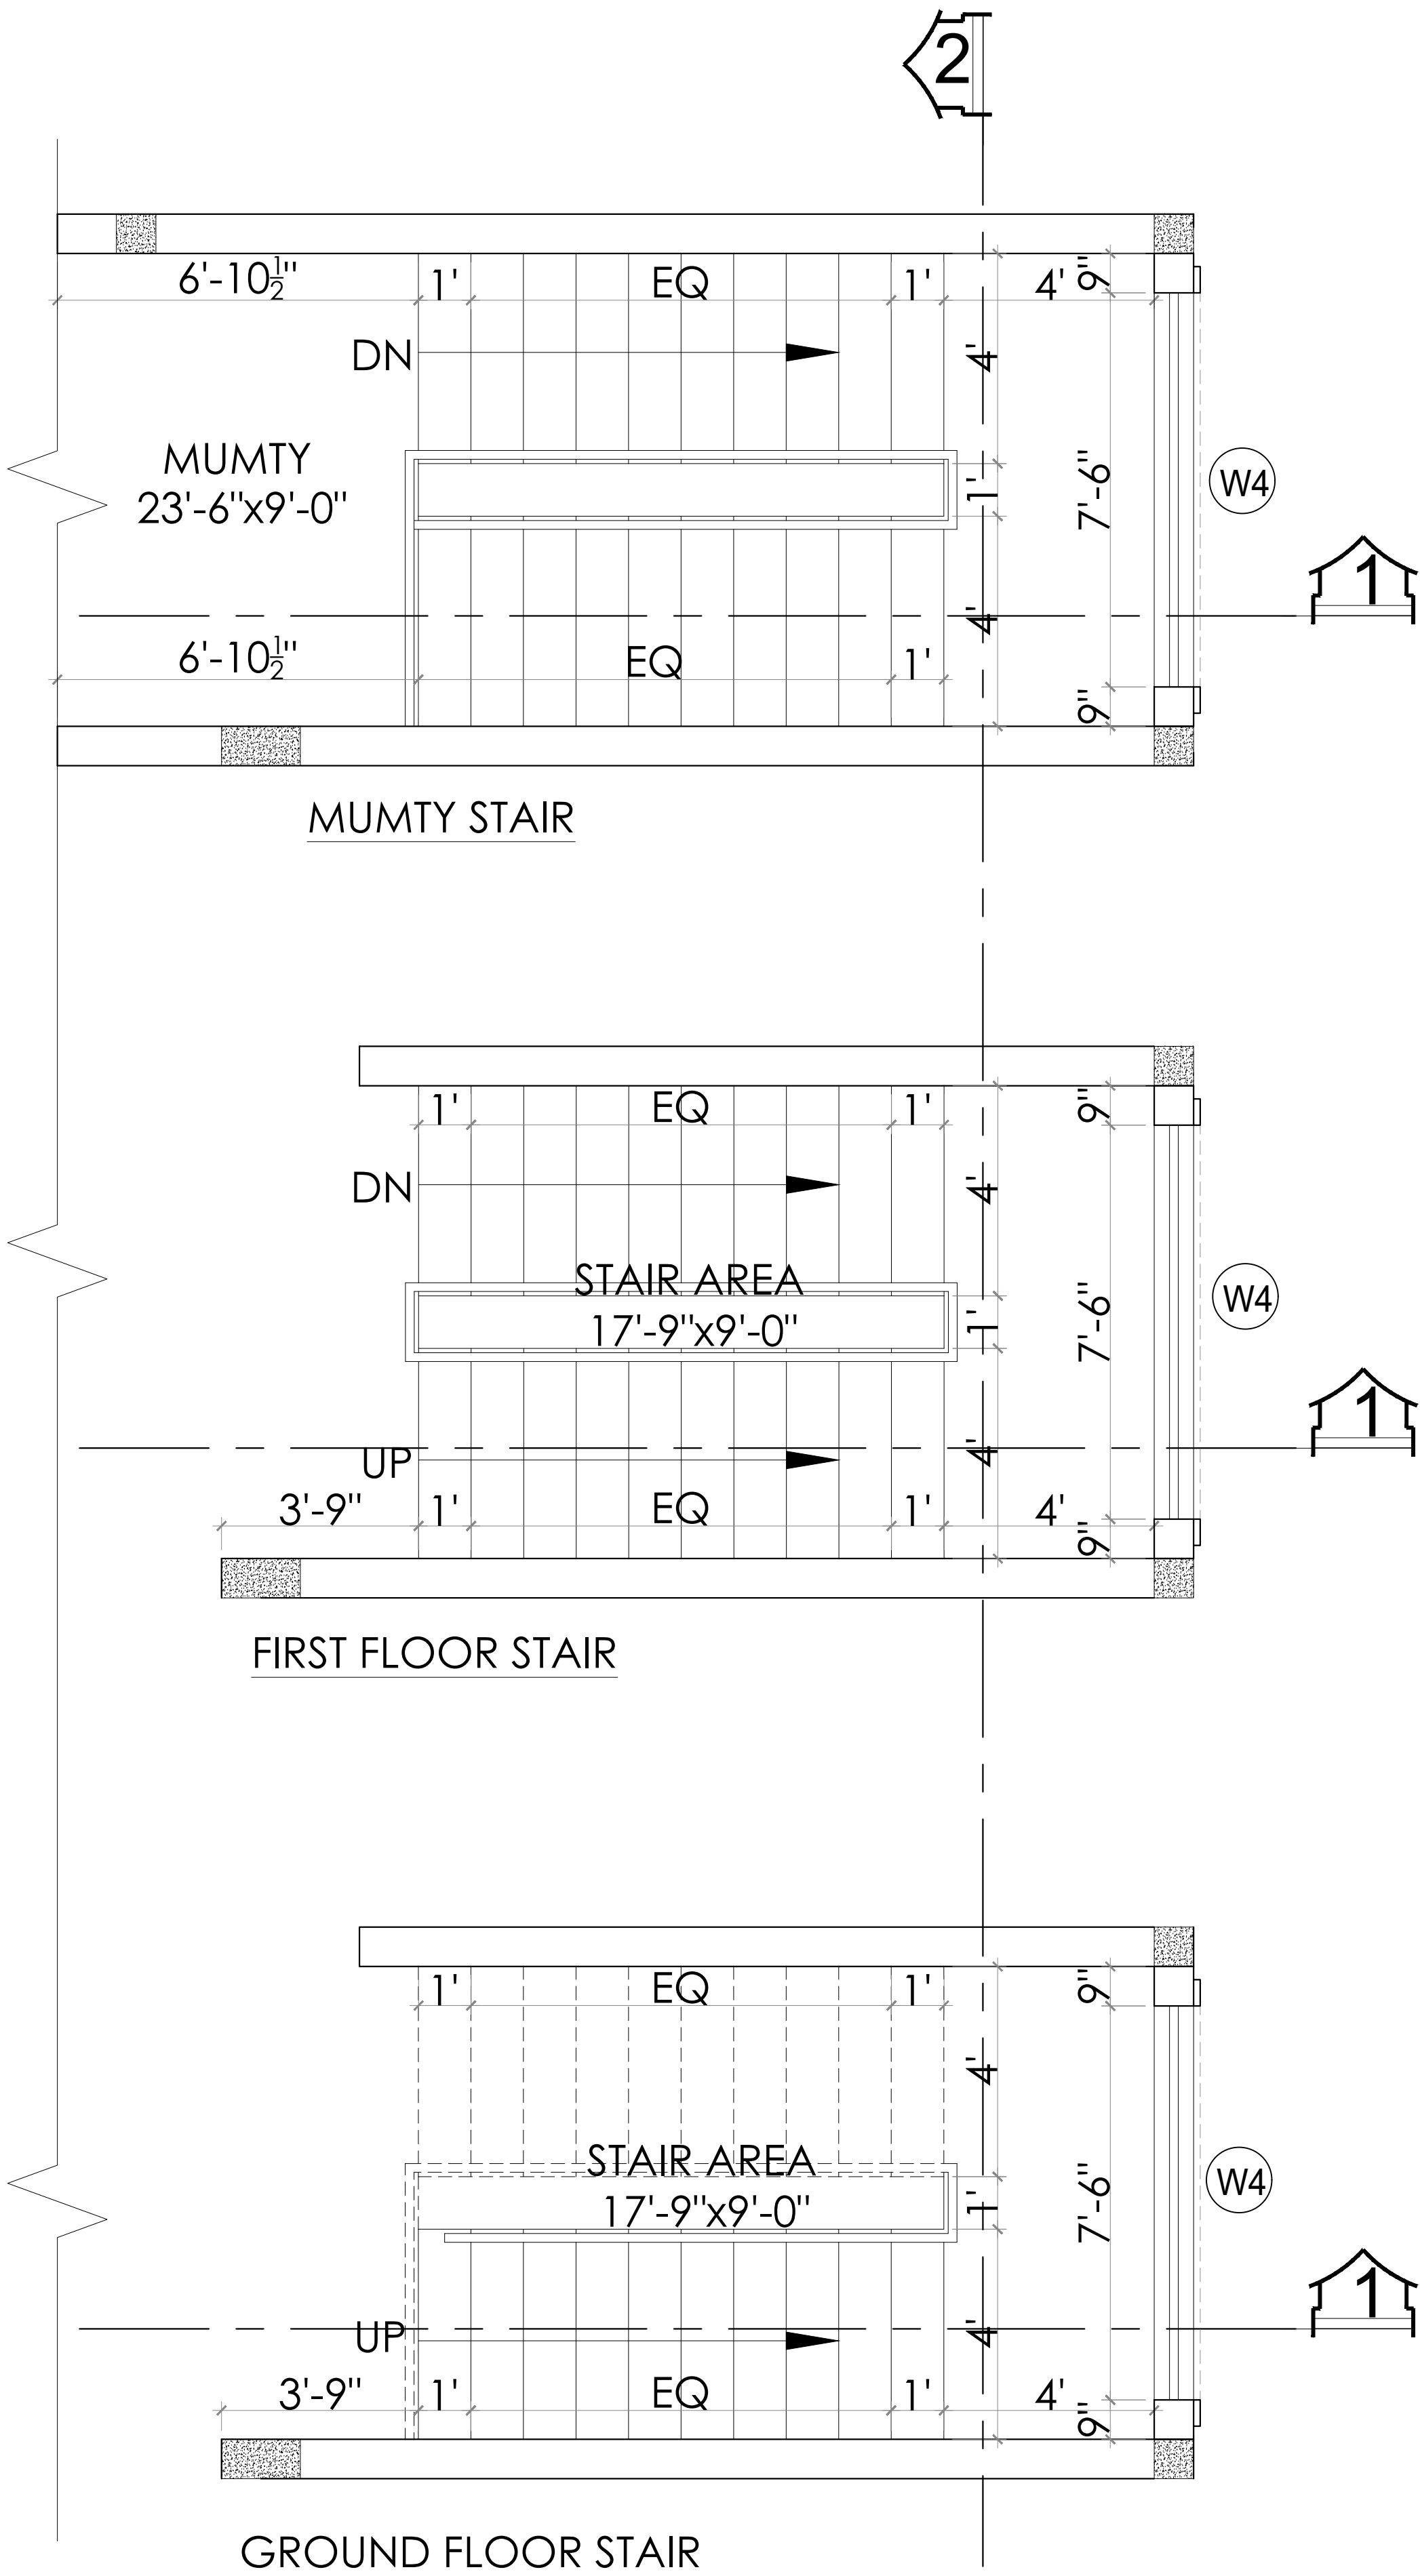

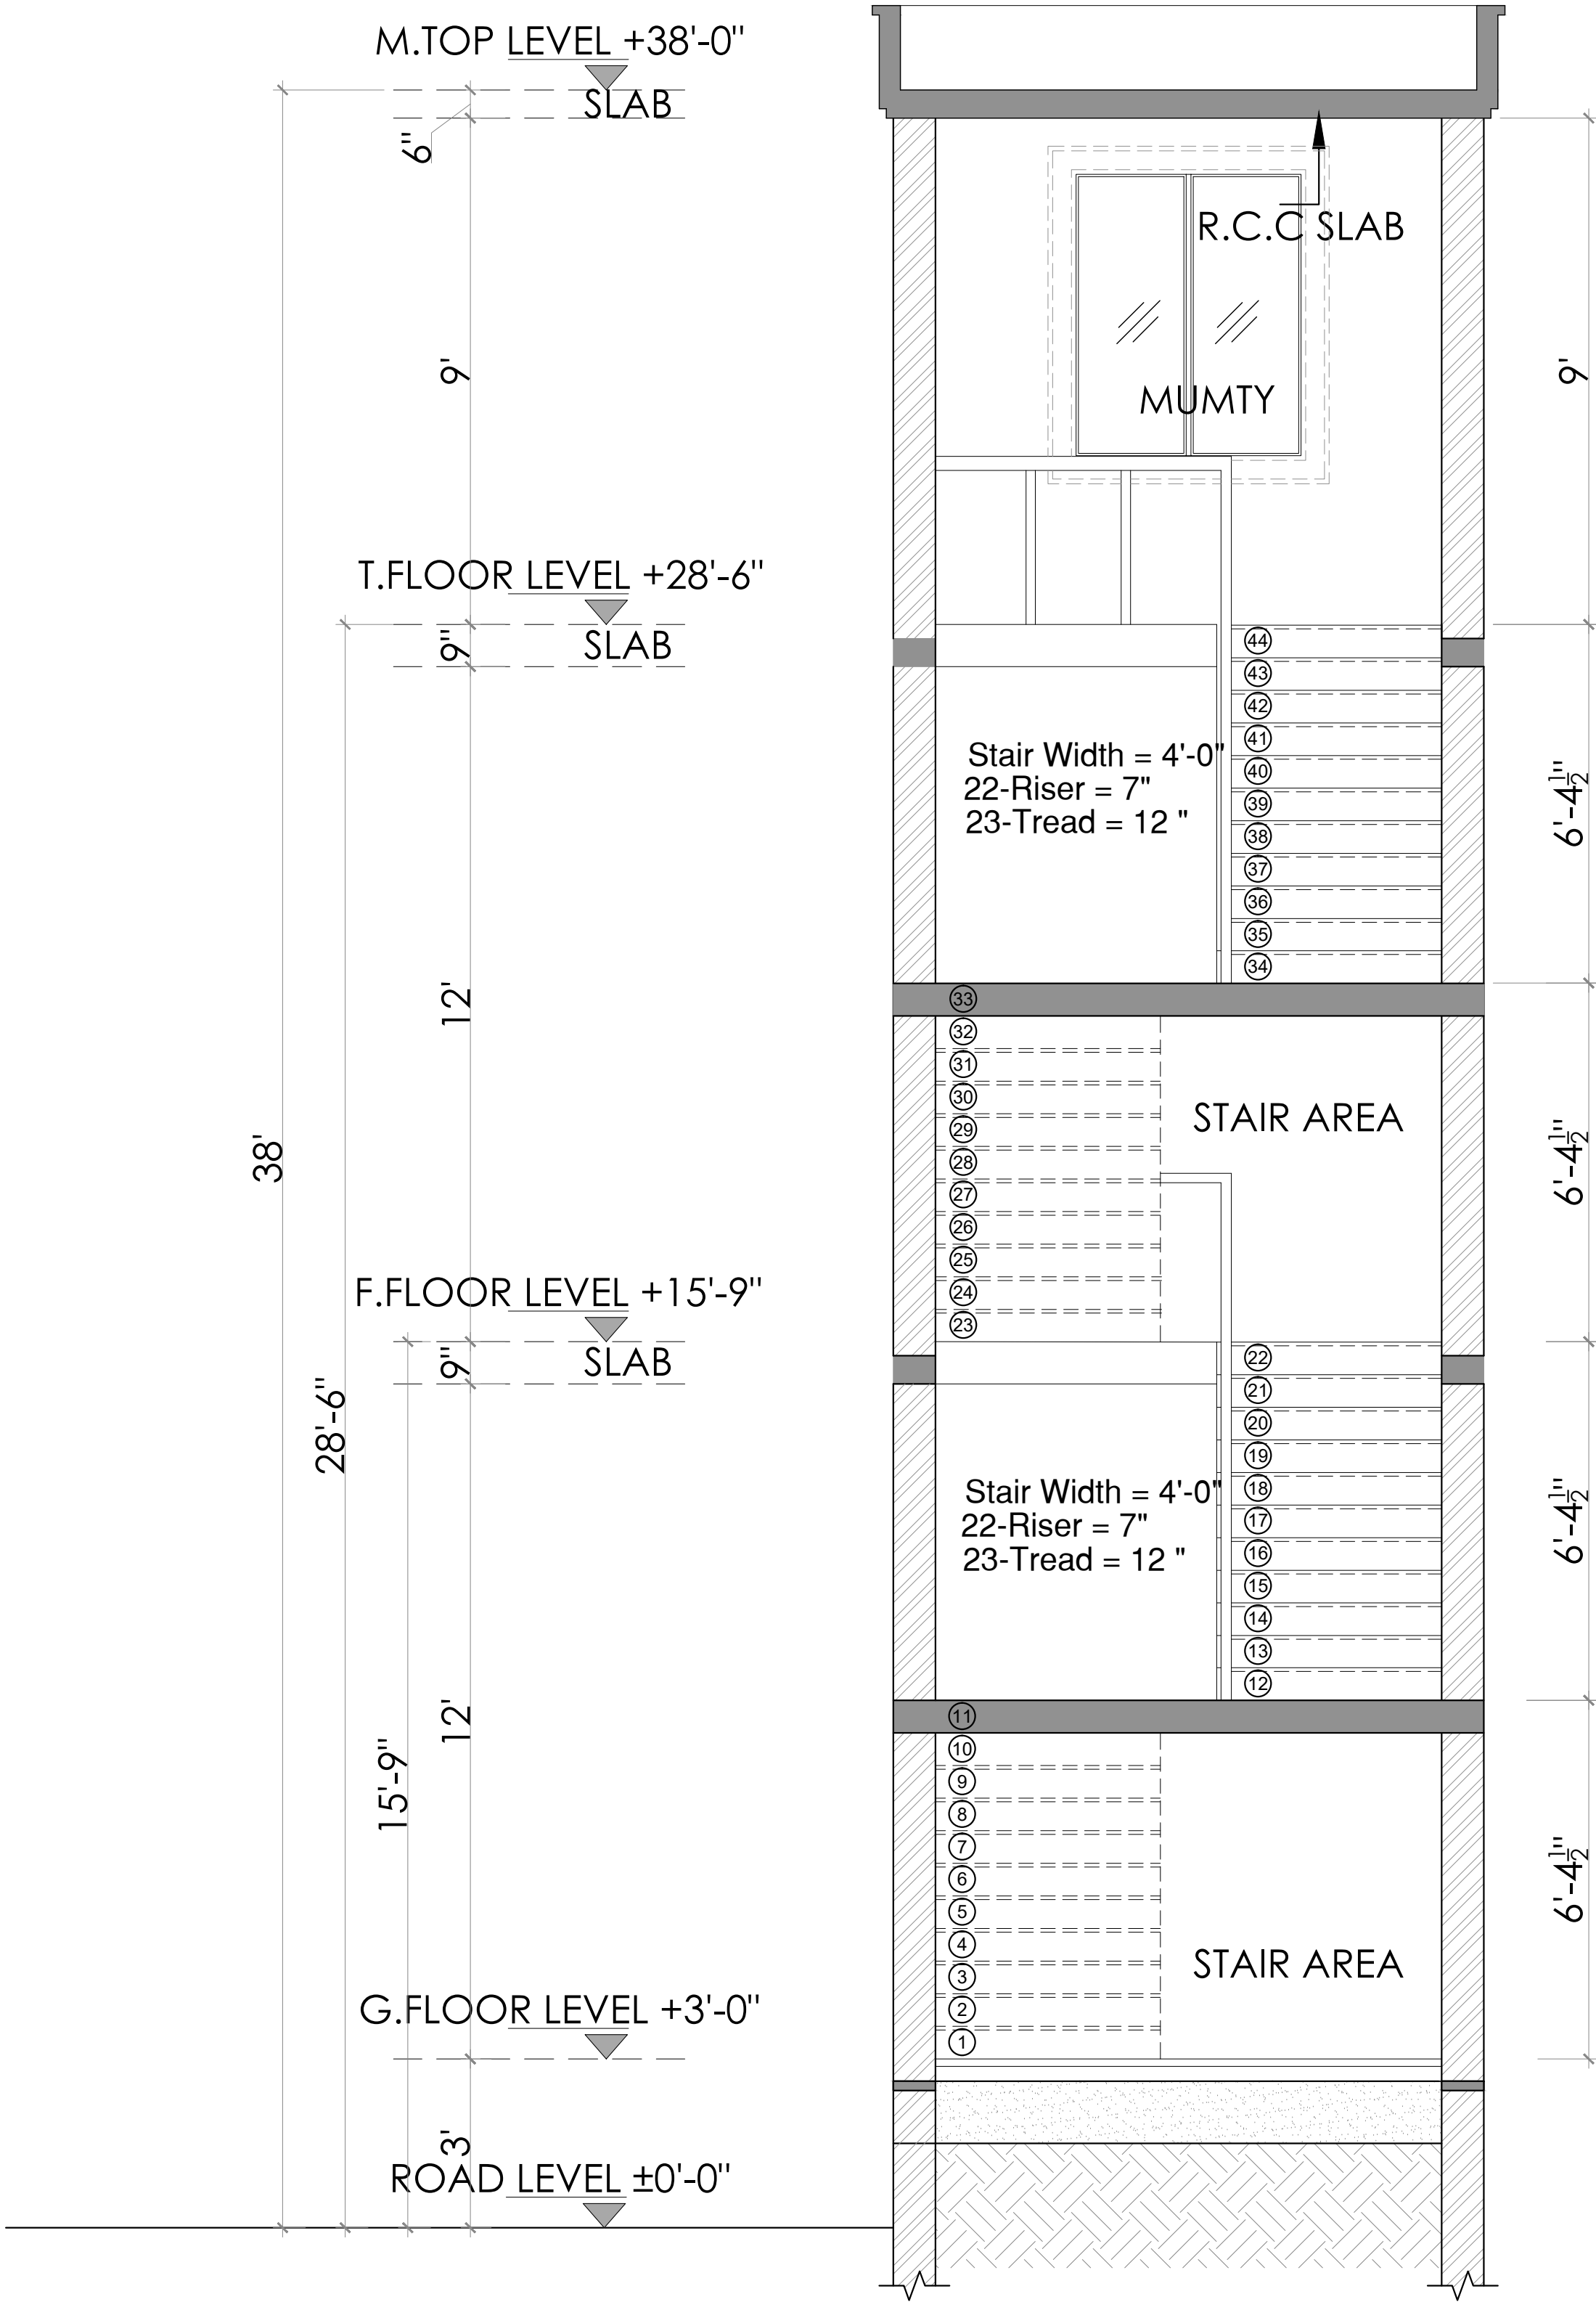


<table><tr><td>▽ TYPE</td><td>SIZE</td><td>QUTY.</td></tr><tr><td>DW1</td><td>6'-6"X9'-6"</td><td></td></tr></table>	▽ TYPE	SIZE	QUTY.	DW1	6'-6"X9'-6"		<table><tr><td>▽ TYPE</td><td>SIZE</td><td>QUTY.</td></tr><tr><td>DW2</td><td>4'-2"X8'-6"</td><td></td></tr></table>	▽ TYPE	SIZE	QUTY.	DW2	4'-2"X8'-6"		<table><tr><td>▽ TYPE</td><td>SIZE</td><td>QUTY.</td></tr><tr><td>D1</td><td>4'-0"X8'-6"</td><td></td></tr></table>	▽ TYPE	SIZE	QUTY.	D1	4'-0"X8'-6"		<table><tr><td>▽ TYPE</td><td>SIZE</td><td>QUTY.</td></tr><tr><td>D2</td><td>3'-6"X8'-6"</td><td></td></tr></table>	▽ TYPE	SIZE	QUTY.	D2	3'-6"X8'-6"		<table><tr><td>▽ TYPE</td><td>SIZE</td><td>QUTY.</td></tr><tr><td>D3</td><td>3'-0"X8'-6"</td><td></td></tr></table>	▽ TYPE	SIZE	QUTY.	D3	3'-0"X8'-6"		<table><tr><td>▽ TYPE</td><td>SIZE</td><td>QUTY.</td></tr><tr><td>D4</td><td>2'-6"X8'-6"</td><td></td></tr></table>	▽ TYPE	SIZE	QUTY.	D4	2'-6"X8'-6"	
▽ TYPE	SIZE	QUTY.																																							
DW1	6'-6"X9'-6"	
▽ TYPE	SIZE	QUTY.																																							
DW2	4'-2"X8'-6"	
▽ TYPE	SIZE	QUTY.																																							
D1	4'-0"X8'-6"	
▽ TYPE	SIZE	QUTY.																																							
D2	3'-6"X8'-6"	
▽ TYPE	SIZE	QUTY.																																							
D3	3'-0"X8'-6"	
▽ TYPE	SIZE	QUTY.																																							
D4	2'-6"X8'-6"	
<table><tr><td>TYPE</td><td>SIZE</td><td>QUTY.</td></tr><tr><td>W1</td><td>13'-0"X8'-6"</td><td></td></tr></table>	TYPE	SIZE	QUTY.	W1		13'-0"X8'-6"		<table><tr><td>TYPE</td><td>SIZE</td><td>QUTY.</td></tr><tr><td>W2</td><td>12'-0"X8'-0"</td><td></td></tr></table>	TYPE	SIZE	QUTY.	W2	12'-0"X8'-0"		<table><tr><td>TYPE</td><td>SIZE</td><td>QUTY.</td></tr><tr><td>W3</td><td>10'-0"X8'-0"</td><td></td></tr></table>	TYPE	SIZE	QUTY.	W3	10'-0"X8'-0"		<table><tr><td>TYPE</td><td>SIZE</td><td>QUTY.</td></tr><tr><td>WS</td><td>3'-6"X5'-0"</td><td></td></tr></table>	TYPE	SIZE	QUTY.	WS	3'-6"X5'-0"		<table><tr><td>TYPE</td><td>SIZE</td><td>QUTY.</td></tr><tr><td>V1</td><td>2'-0"X3'-6"</td><td>-</td></tr></table>	TYPE	SIZE	QUTY.	V1	2'-0"X3'-6"	-						
TYPE	SIZE	QUTY.																																							
W1	13'-0"X8'-6"	
TYPE	SIZE	QUTY.																																							
W2	12'-0"X8'-0"	
TYPE	SIZE	QUTY.																																							
W3	10'-0"X8'-0"	
TYPE	SIZE	QUTY.																																							
WS	3'-6"X5'-0"	
TYPE	SIZE	QUTY.																																							
V1	2'-0"X3'-6"	-																																							
<table><tr><td>TYPE</td><td>SIZE</td><td>QUTY.</td></tr><tr><td>W6</td><td>11'-3"X8'-0"</td><td></td></tr></table>	TYPE	SIZE	QUTY.	W6	11'-3"X8'-0"		<table><tr><td>TYPE</td><td>SIZE</td><td>QUTY.</td></tr><tr><td>W7</td><td>9'-0"X8'-0"</td><td></td></tr></table>	TYPE	SIZE	QUTY.	W7	9'-0"X8'-0"		<table><tr><td>TYPE</td><td>SIZE</td><td>QUTY.</td></tr><tr><td>W8</td><td>5'-6"X8'-0"</td><td></td></tr></table>	TYPE	SIZE	QUTY.	W8	5'-6"X8'-0"		<table><tr><td>TYPE</td><td>SIZE</td><td>QUTY.</td></tr><tr><td>W9</td><td>5'-4 1/2"X8'-0"</td><td></td></tr></table>	TYPE	SIZE	QUTY.	W9	5'-4 1/2"X8'-0"		<table><tr><td>TYPE</td><td>SIZE</td><td>QUTY.</td></tr><tr><td>W10</td><td>6'-0"X8'-0"</td><td></td></tr></table>	TYPE	SIZE	QUTY.	W10	6'-0"X8'-0"		<table><tr><td>TYPE</td><td>SIZE</td><td>QUTY.</td></tr><tr><td>W4</td><td>7'-6"X31'-0"</td><td></td></tr></table>	TYPE	SIZE	QUTY.	W4	7'-6"X31'-0"	
TYPE	SIZE	QUTY.																																							
W6	11'-3"X8'-0"	
TYPE	SIZE	QUTY.																																							
W7	9'-0"X8'-0"	
TYPE	SIZE	QUTY.																																							
W8	5'-6"X8'-0"	
TYPE	SIZE	QUTY.																																							
W9	5'-4 1/2"X8'-0"	
TYPE	SIZE	QUTY.																																							
W10	6'-0"X8'-0"	
TYPE	SIZE	QUTY.																																							
W4	7'-6"X31'-0"	
				NOTE:- SPECIFICATION AND DESIGN AS PER APPROVAL OF ARCHITECT INCHARGE																																					
<table><tr><td>TYPE</td><td>SIZE</td><td>QUTY.</td></tr><tr><td>W11</td><td>4'-0"X8'-0"</td><td></td></tr></table>	TYPE	SIZE	QUTY.			W11	4'-0"X8'-0"		<table><tr><td>TYPE</td><td>SIZE</td><td>QUTY.</td></tr><tr><td>W13</td><td>3'-0"X8'-0"</td><td></td></tr></table>	TYPE	SIZE	QUTY.	W13	3'-0"X8'-0"		<table><tr><td>TYPE</td><td>SIZE</td><td>QUTY.</td></tr><tr><td>DW3</td><td>10'-6"X8'-6"</td><td></td></tr></table>	TYPE	SIZE	QUTY.	DW3	10'-6"X8'-6"		<table><tr><td>TYPE</td><td>SIZE</td><td>QUTY.</td></tr><tr><td>DW4</td><td>13'-0"X8'-6"</td><td></td></tr></table>	TYPE	SIZE	QUTY.	DW4	13'-0"X8'-6"													
TYPE	SIZE	QUTY.																																							
W11	4'-0"X8'-0"	
TYPE	SIZE	QUTY.																																							
W13	3'-0"X8'-0"	
TYPE	SIZE	QUTY.																																							
DW3	10'-6"X8'-6"	
TYPE	SIZE	QUTY.																																							
DW4	13'-0"X8'-6"	

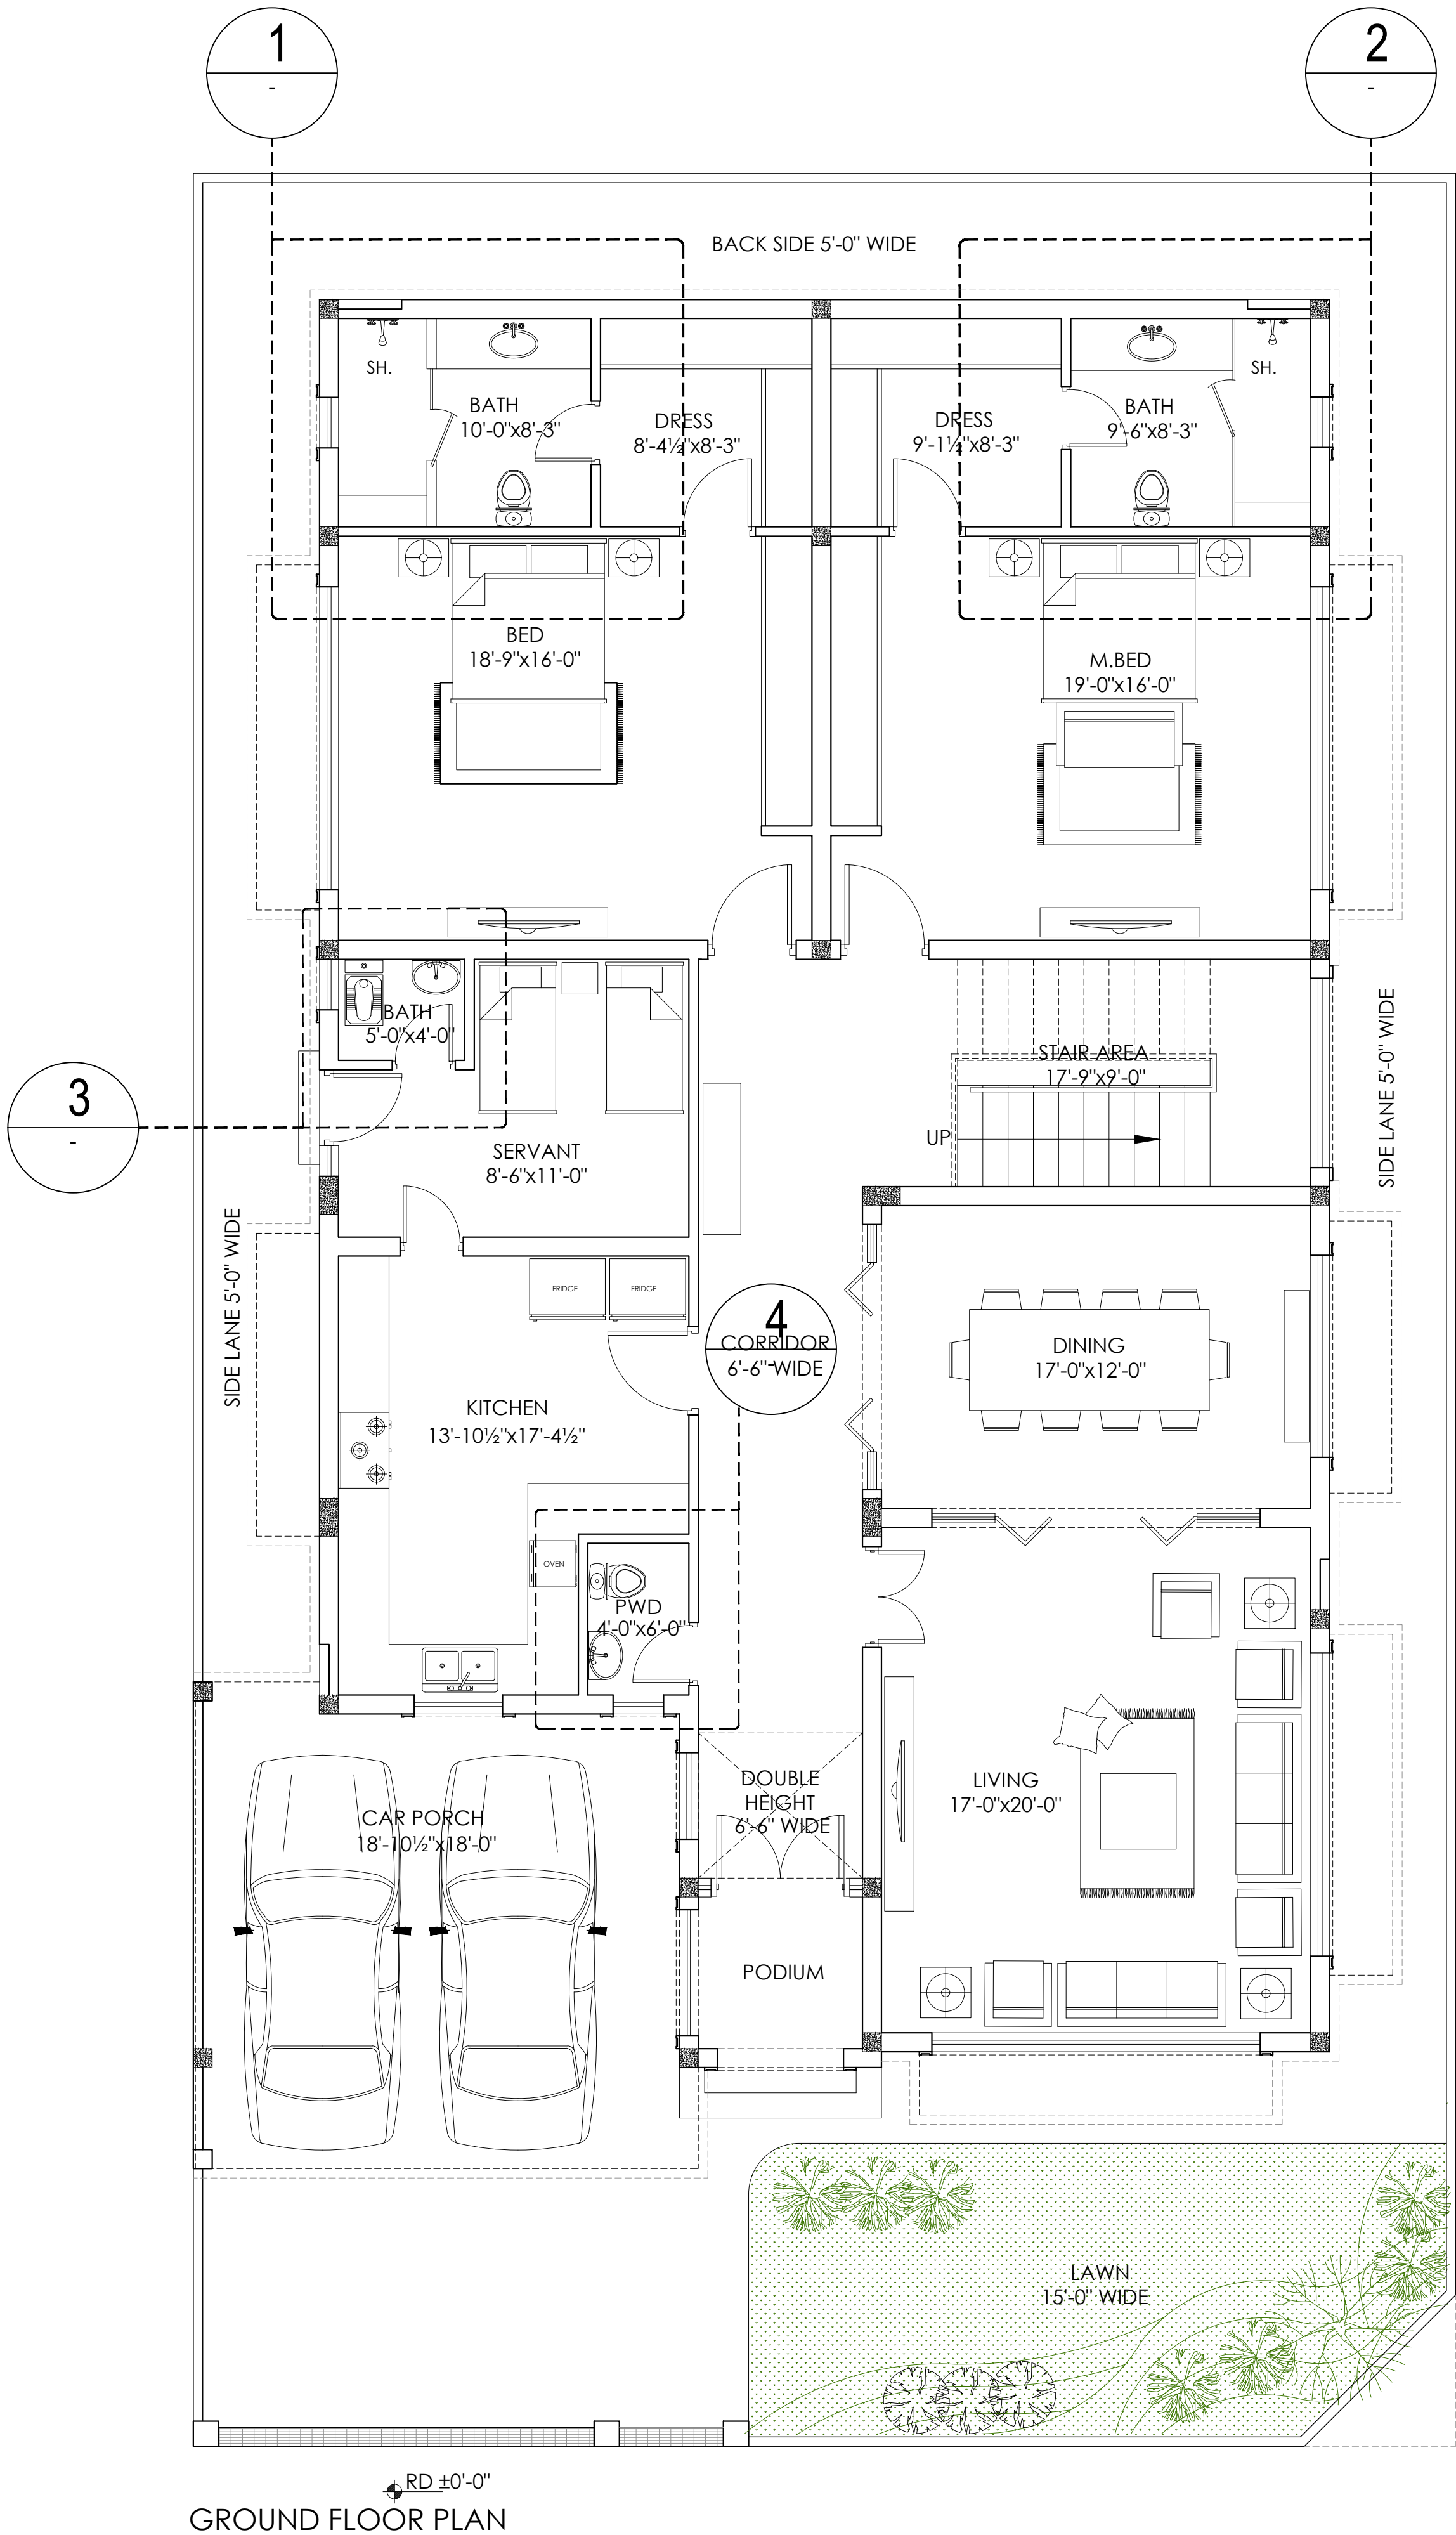


GROUND FLOOR PLAN

Project		Title		Designed		Date		N		MANN STUDIO		Aalay designs	
DESIGN OF HOUSE		GROUND FLOOR BATH PLAN		Architect		24-july-23				Studio of Art, Design & Architecture		Architecture, Interior, Construction & Management	
BRIG (R) Sheikh Ghulam Jilani				Nazeem Baig						599, Kurram Road, G-9/1 Islamabad.		126C, street 28, Divine Gardens, Airport road, Lahore	
PLOT # 23, STREET # 19, SECTOR - B,		Project Manager		AFZAL AHMAD		Drawing no				E.mail: bushra.mannstudio@gmail.com, 03136226867		E.mail: aalaydesigns@gmail.com, 03334349615	
PHASE II, DHA ISLAMABAD.		Approved		Scale		AR-25							
Client		Principal Architect		N.T.S									
BRIG(R)SHEIKH GHULAM JILANI		Bushra Nabi		(NOT MEASURE WITH SCALE)									
DATE	REVIEW	DESCRIPTION	SIGN										

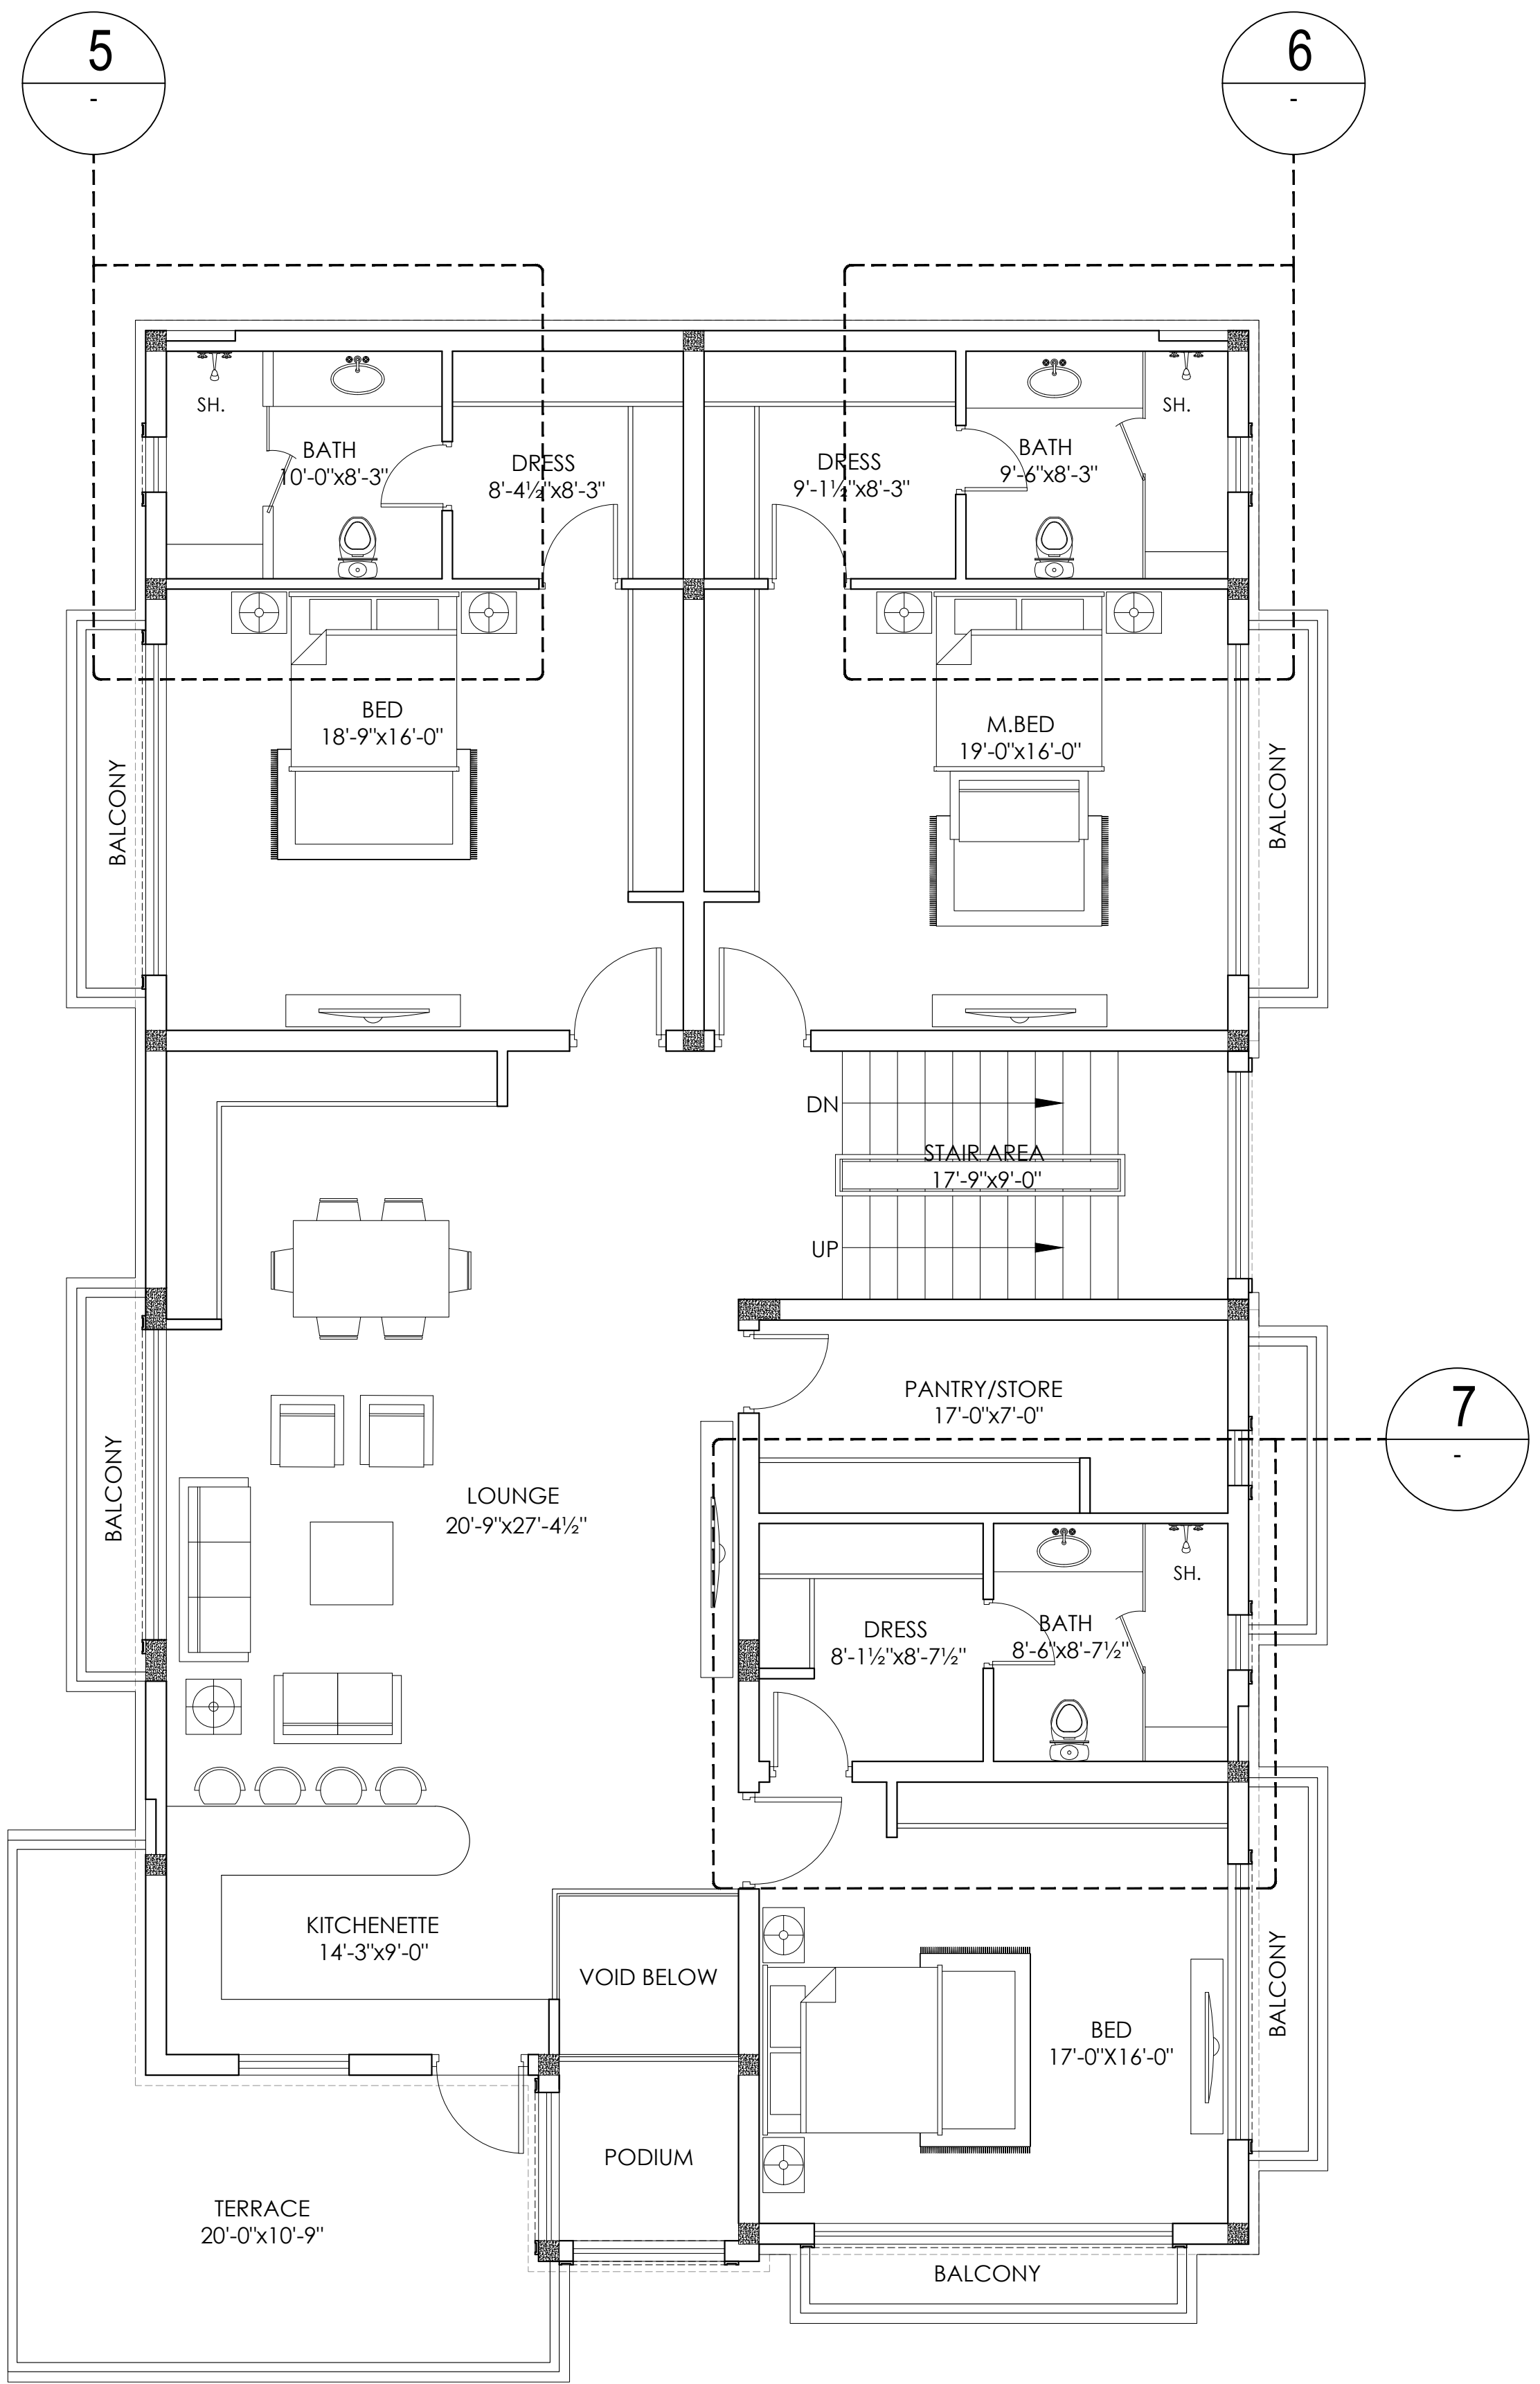


FIRST FLOOR PLAN


				Project DESIGN OF HOUSE BRIG (R) Sheikh Ghulam Jilani PLOT # 23, STREET # 19, SECTOR- B, PHASE II, DHA ISLAMABAD.	Title FIRST FLOOR BATH PLAN		Designed Architect Nazeem Baig Bushra Nabi	Date 24-july-23		 MANN STUDIO Studio of Art, Design & Architecture 599, Kurram Road, G-9/1 Islamabad. E.mail: bushra.mannstudio@gmail.com, 03136226867	 AALAY DESIGNS Architecture,Interior, Construction & Management 126C, street 28, Divine Gardens, Airport road, Lahore E.mail: aalaydesigns@gmail.com, 03334349615
							Drawn AFZAL AHMEDAD	Drawing no			
DATE	REVIEW	DESCRIPTION	SIGN				Client BRIG(R)SHEIKH GHULAM JILANI	Project Manager			

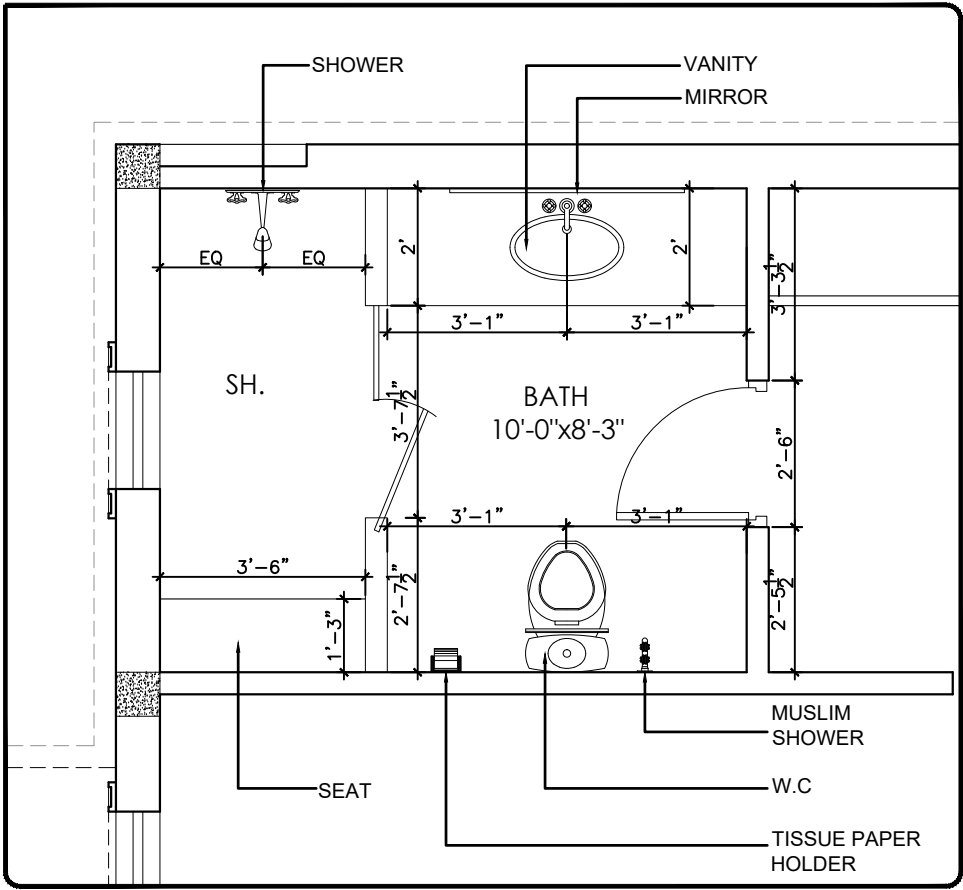


GF-BATH-1

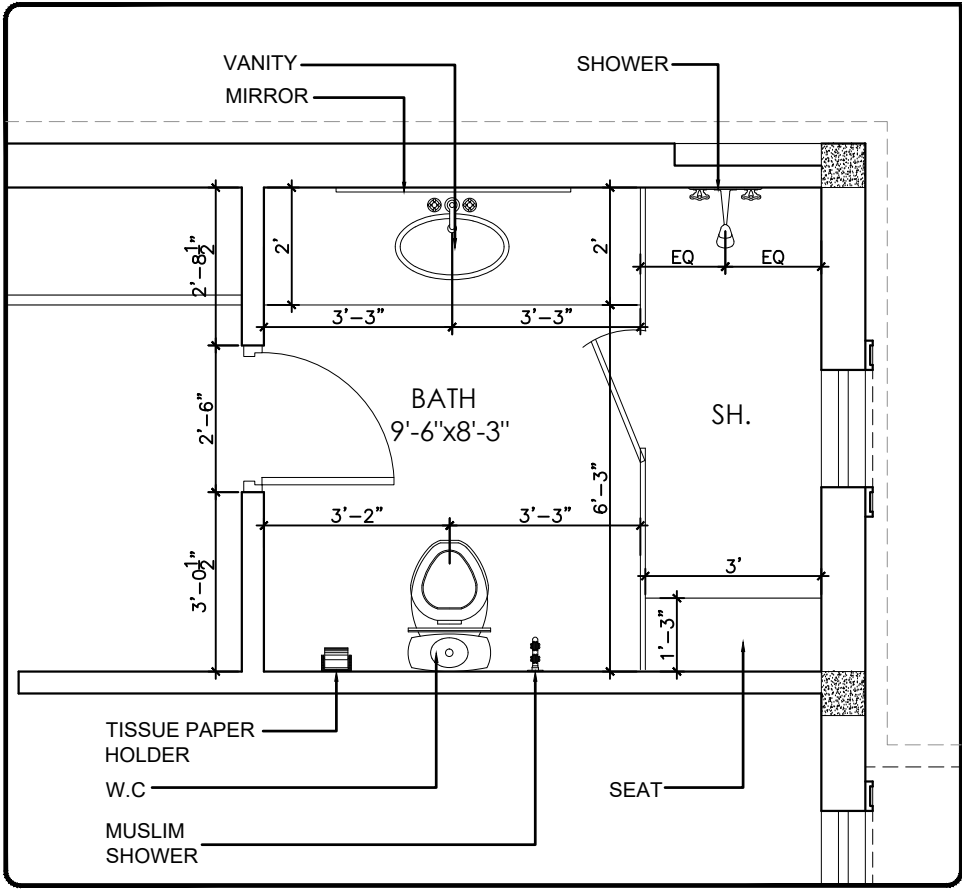


GF-BATH-2

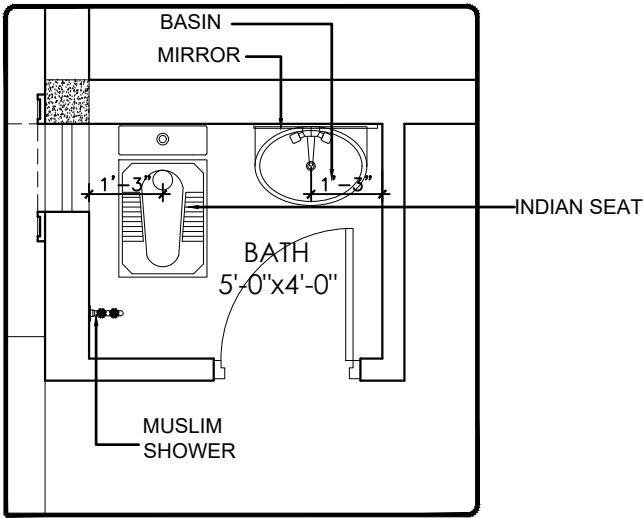


GF-BATH-3

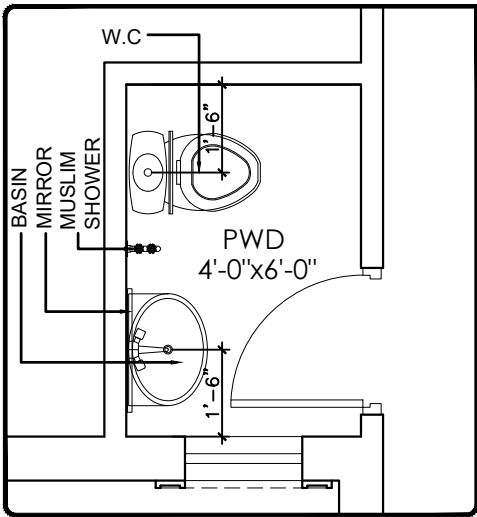


GF-BATH-4

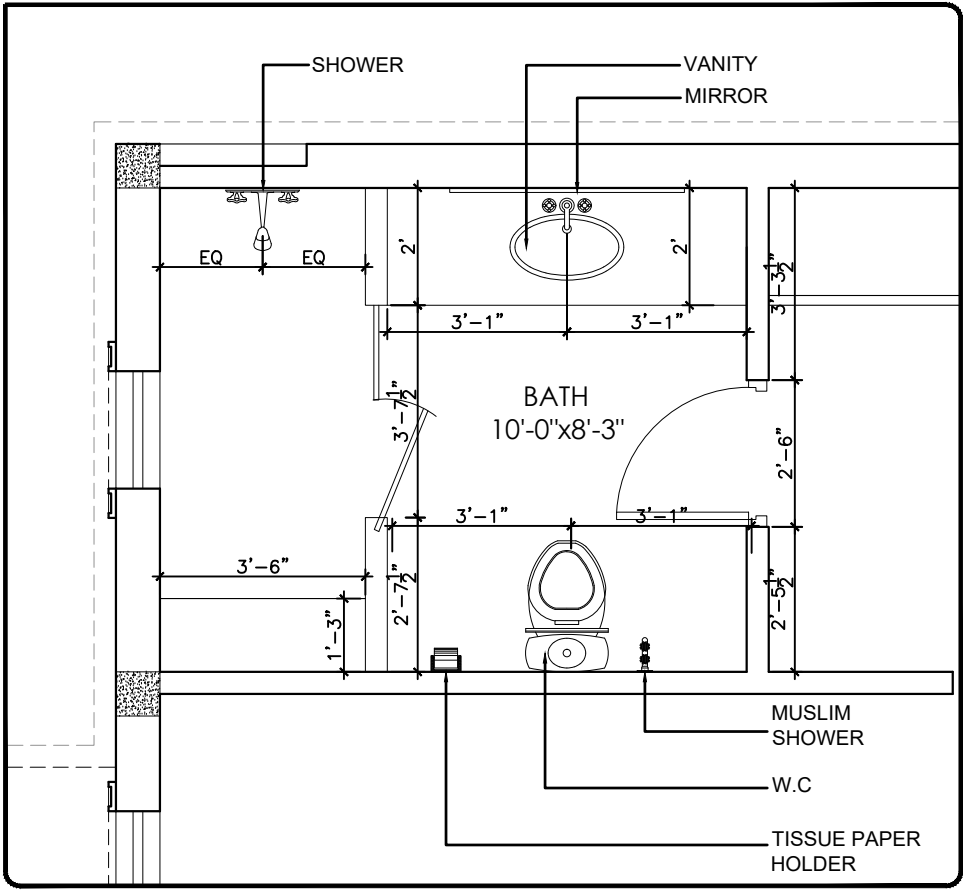

FF-BATH-5

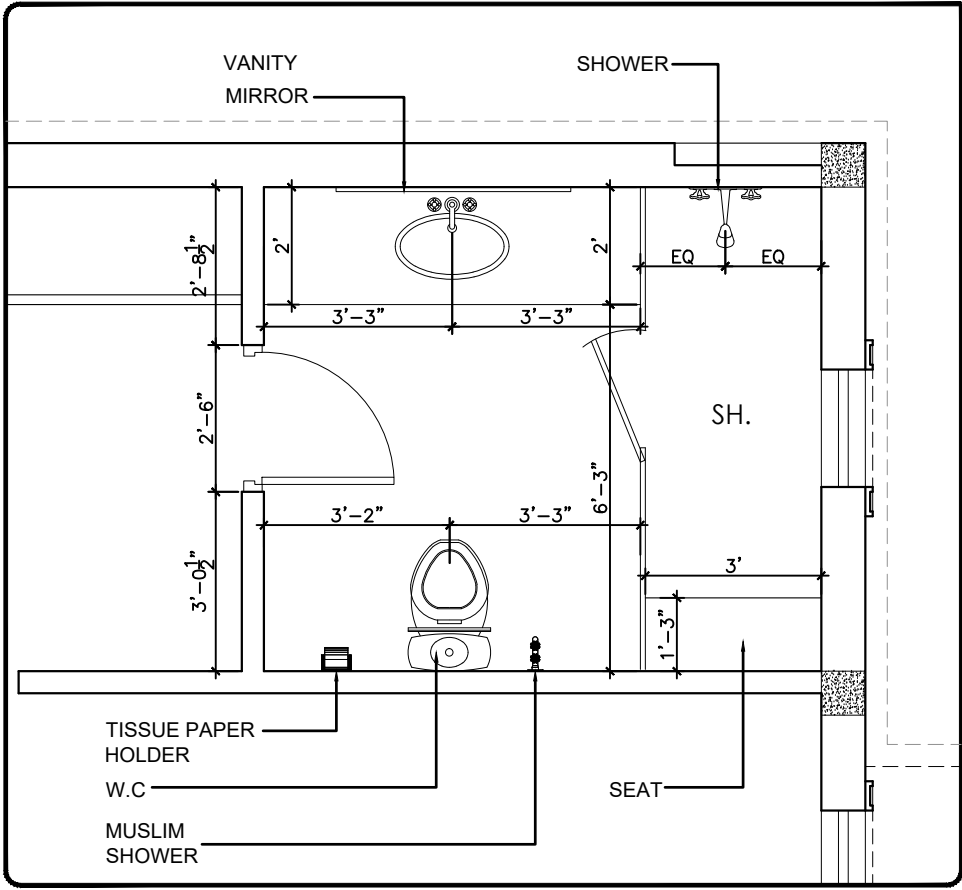

FF-BATH-6

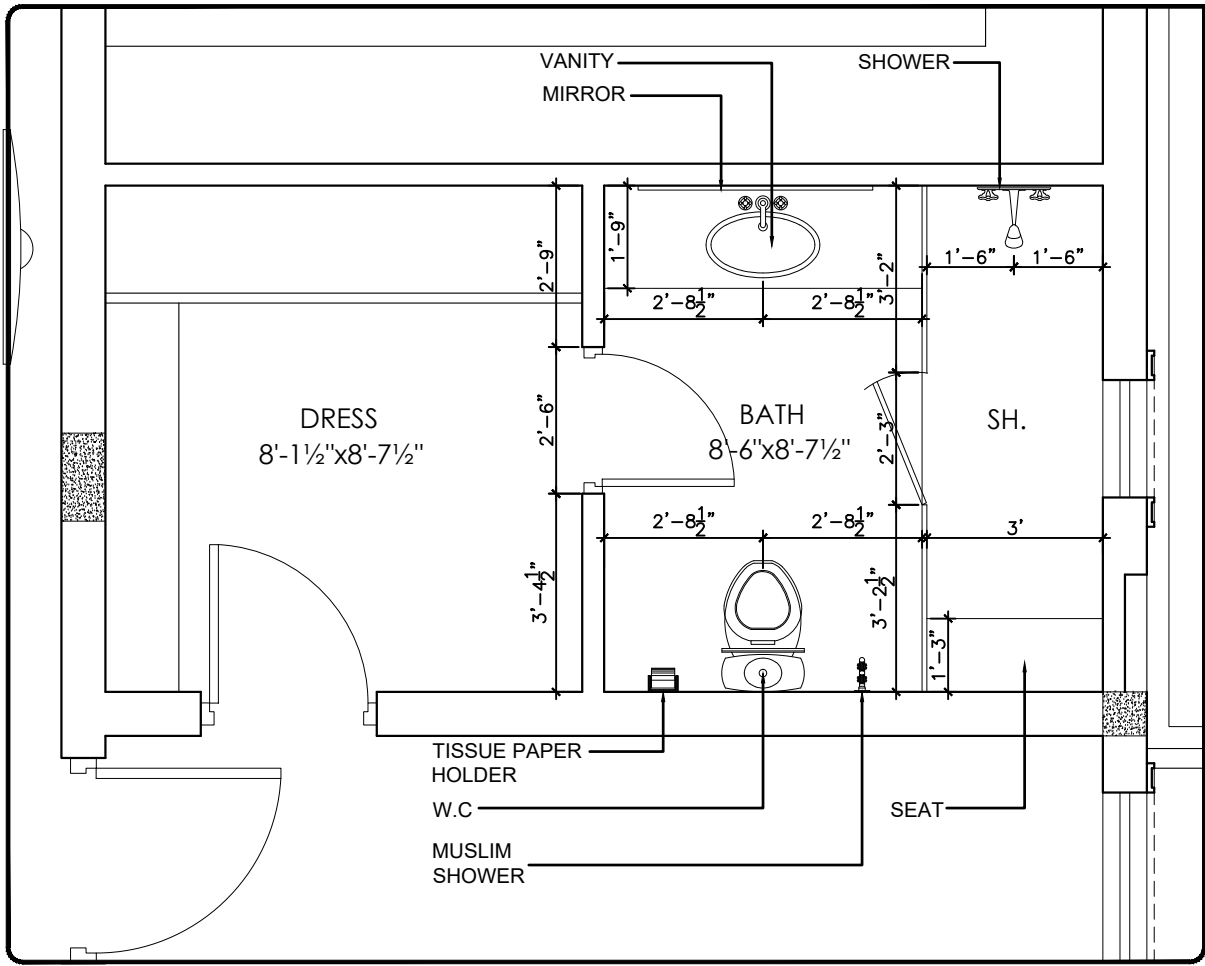

FF_BATH-7