




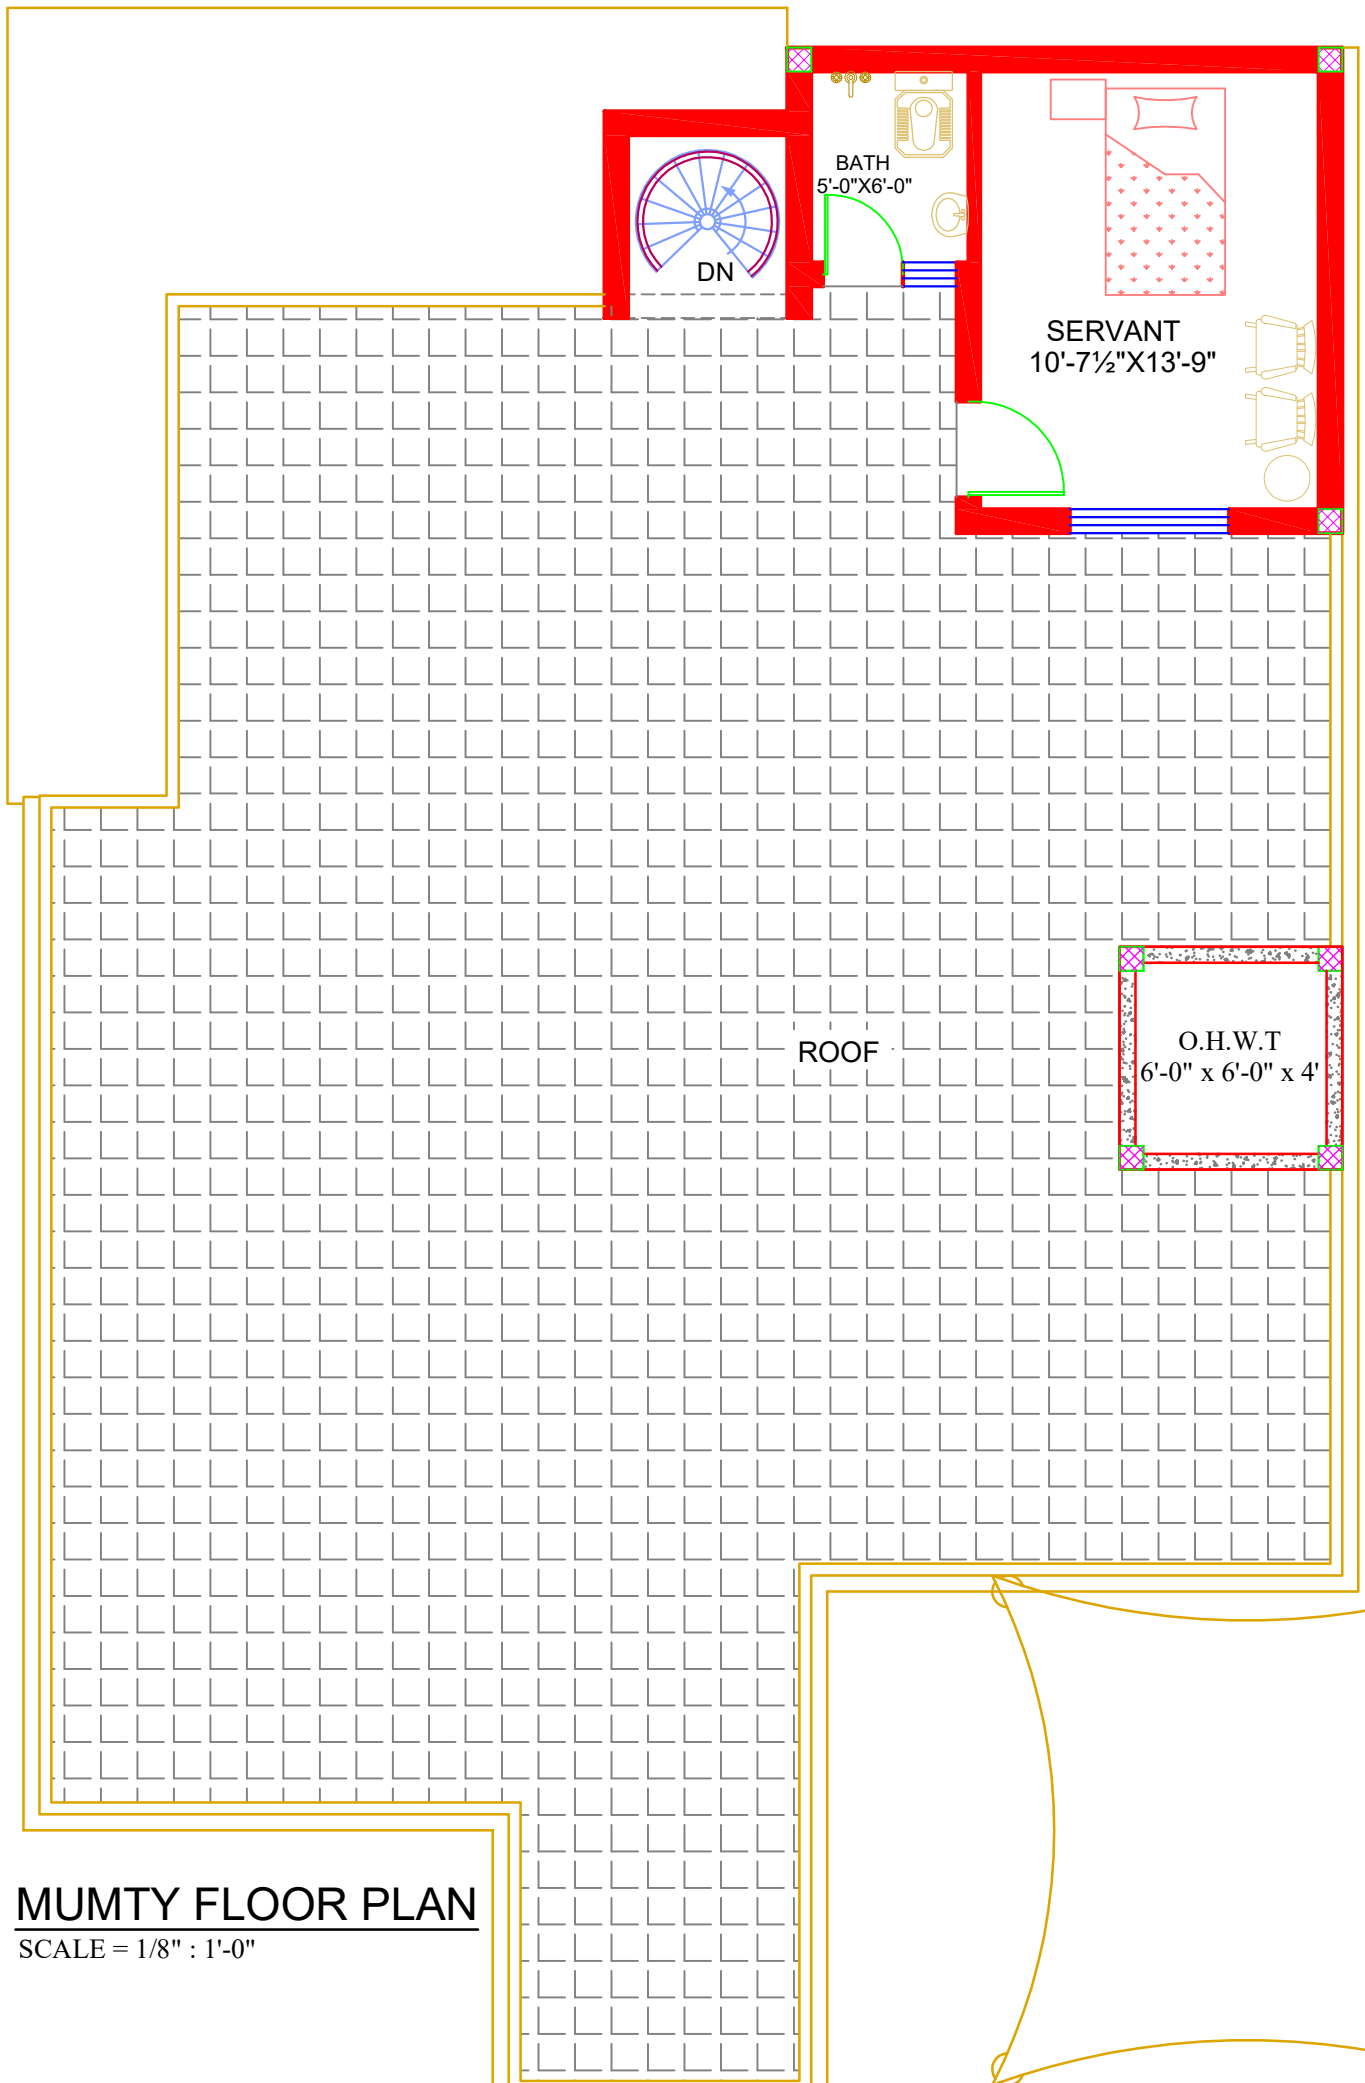

MUMTY FLOOR PLAN
SCALE = 1/8" : 1'-0"

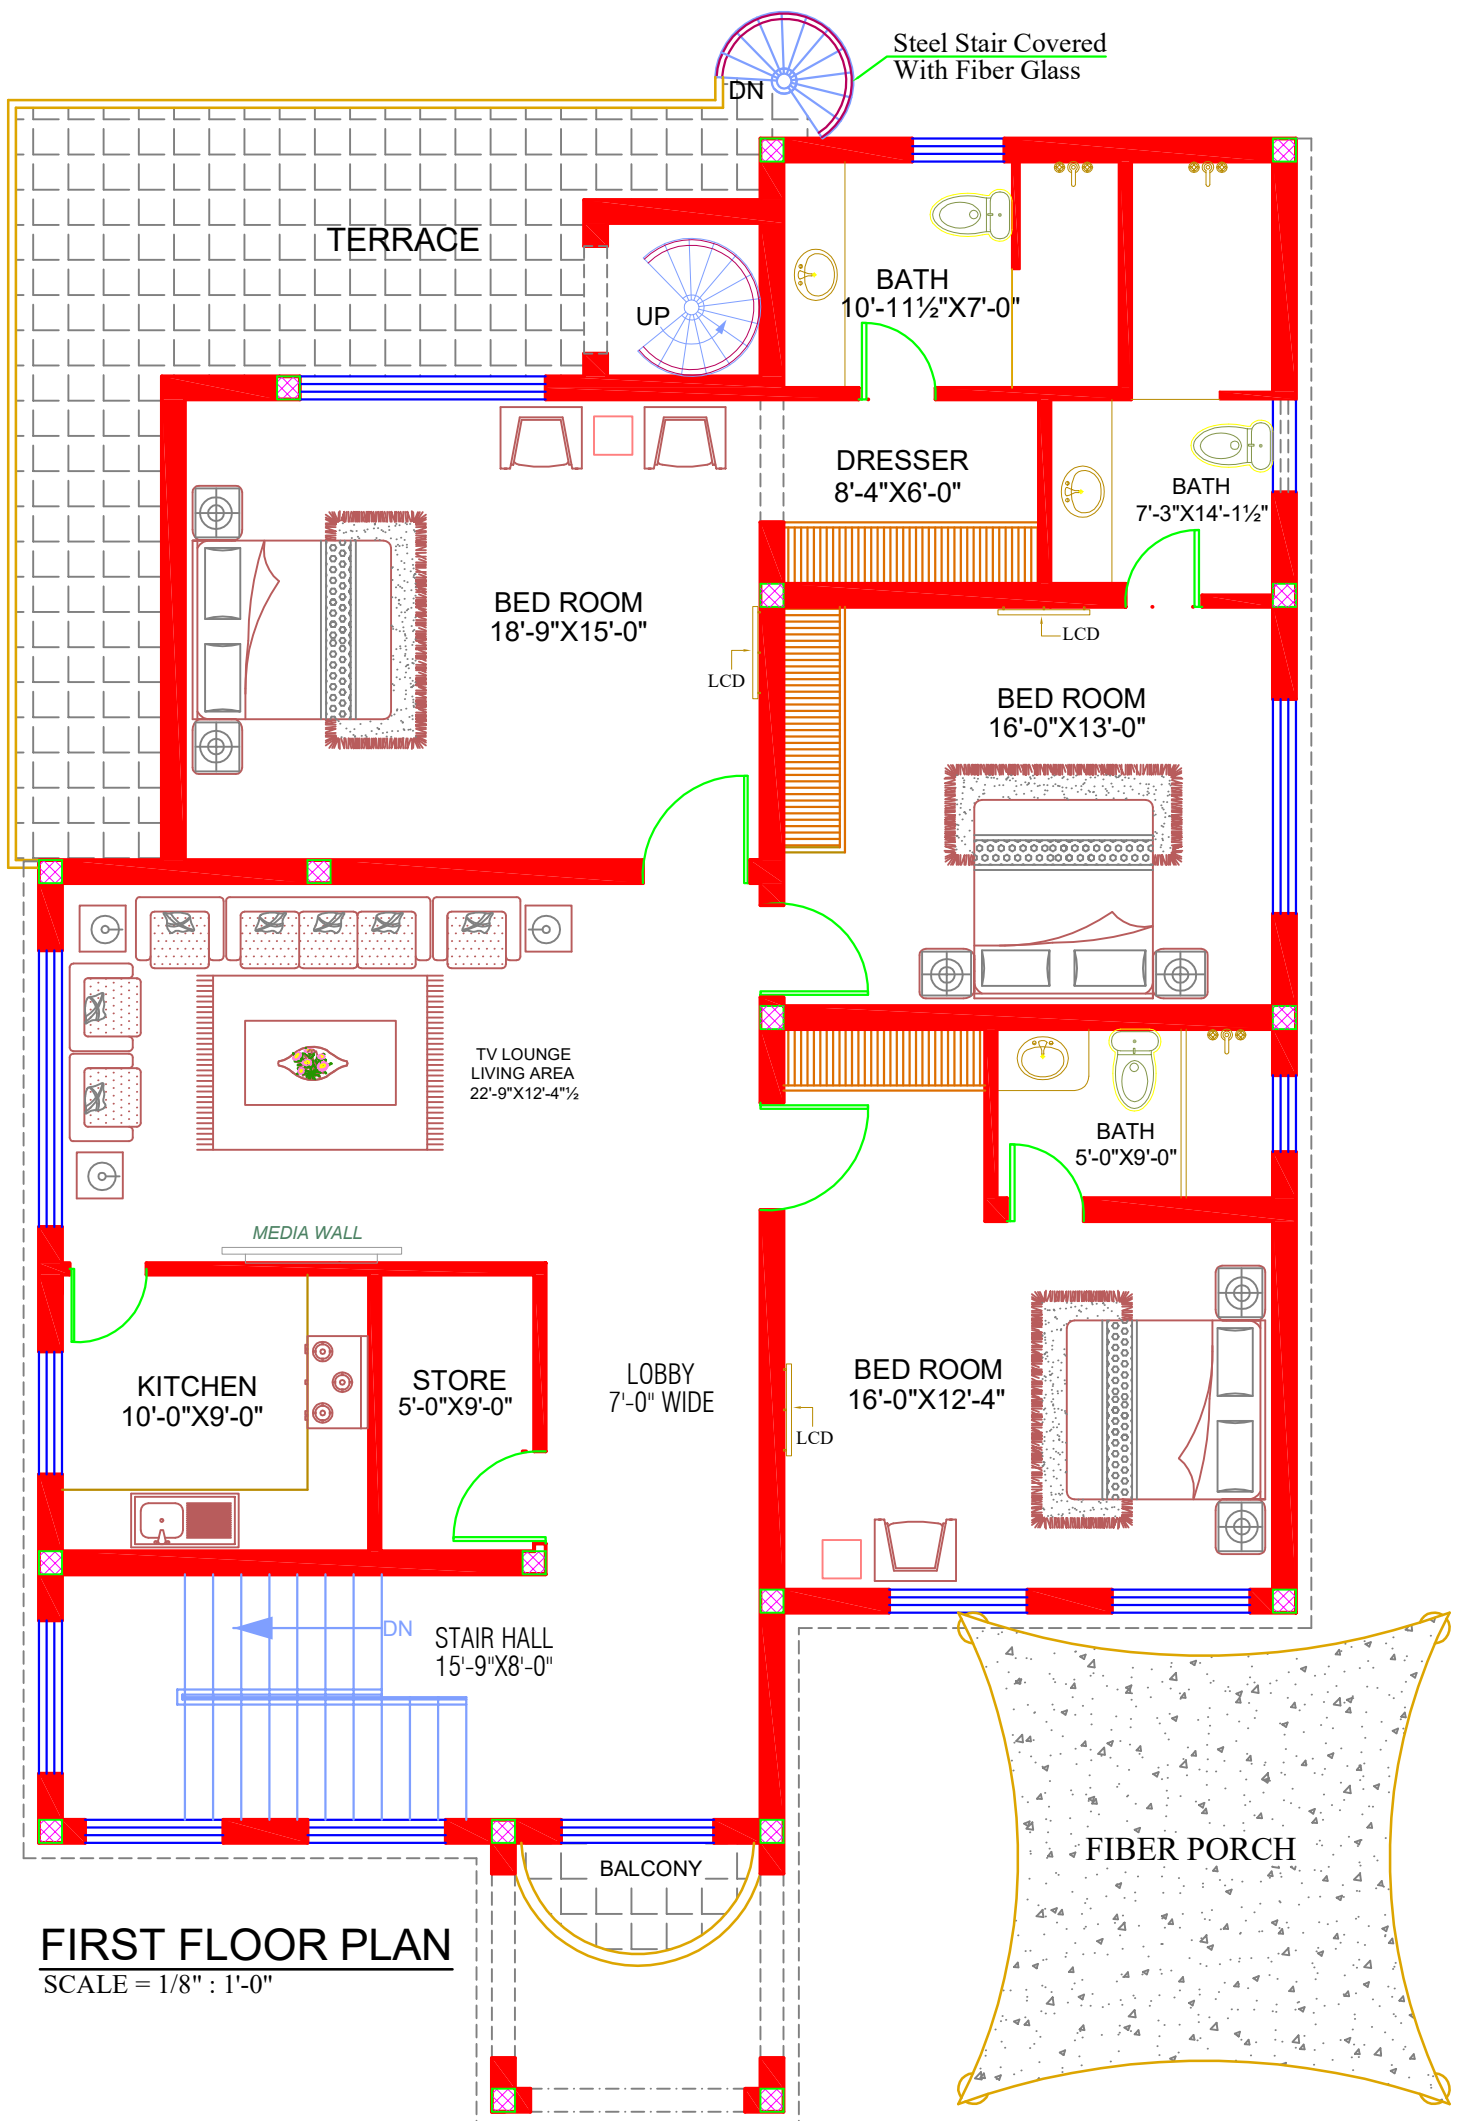

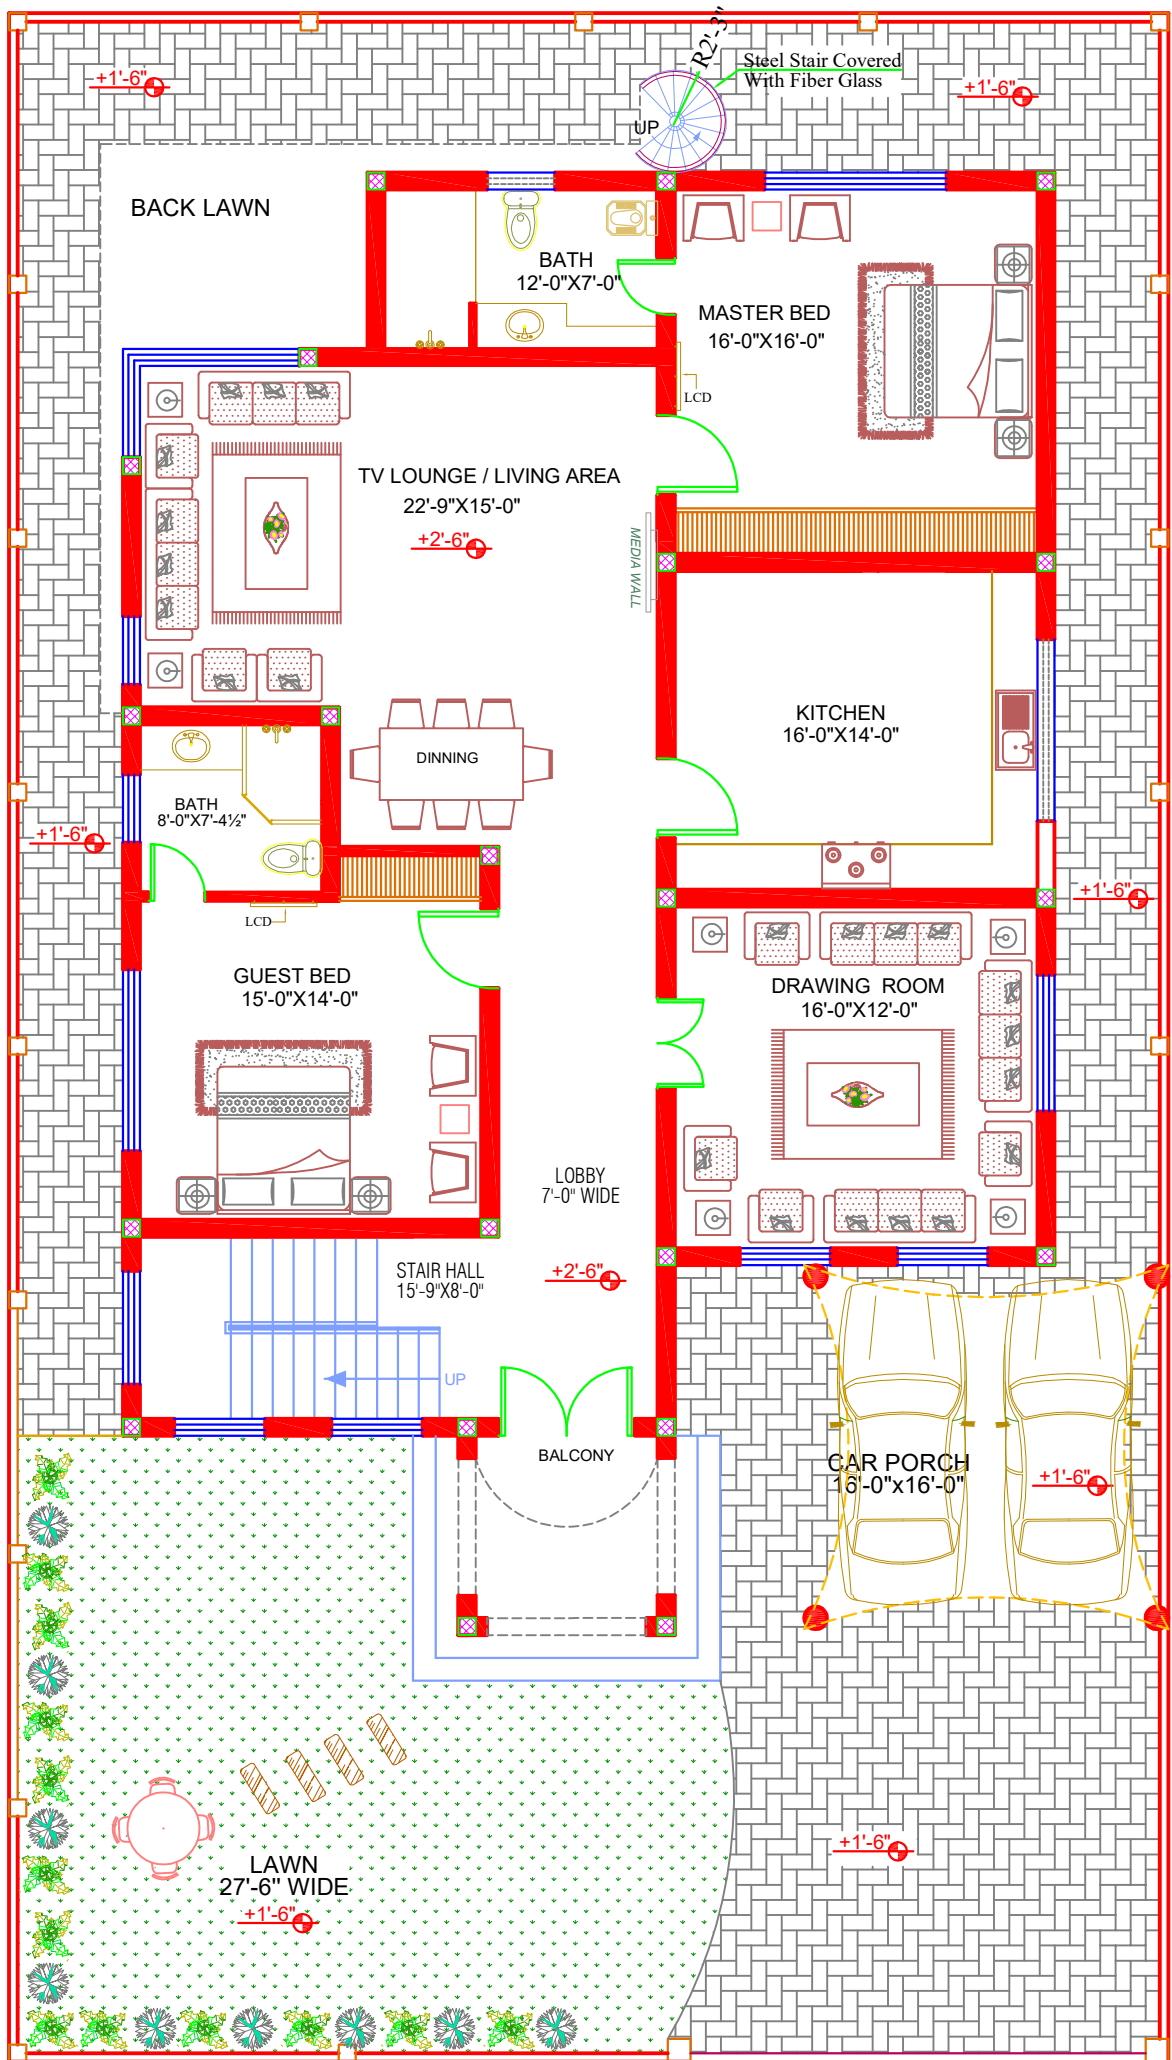

GROUND FLOOR PLAN

SCALE = 1/8" : 1'-0"

